




1. FOR GENERAL NOTES SEE S-2001.

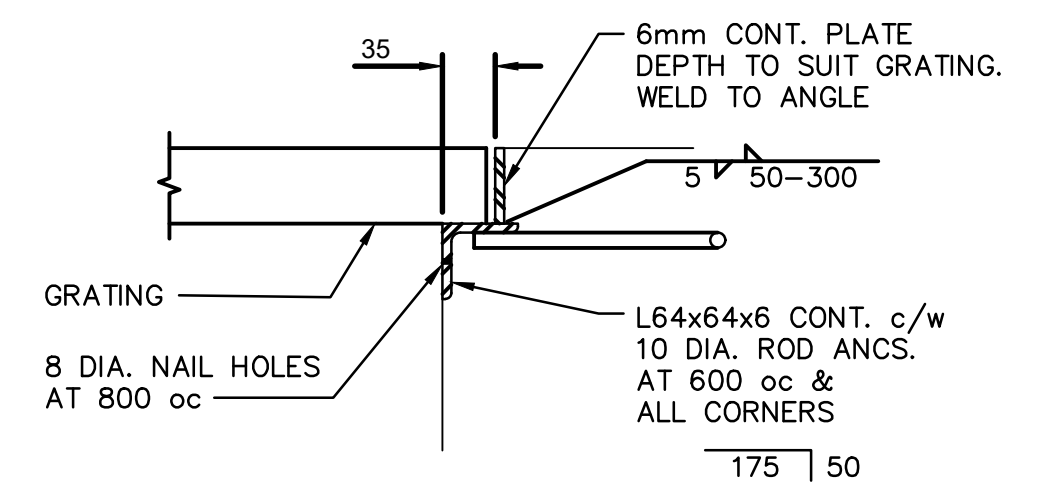



GRATING SUPPORT AT SUMP

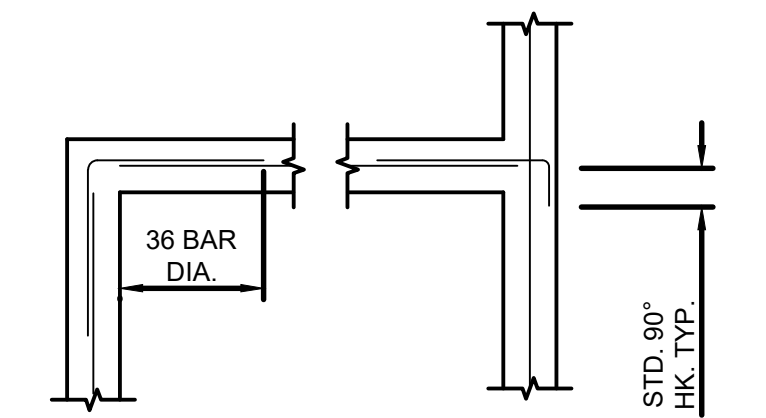


TYPICAL WALL INTERSECTION

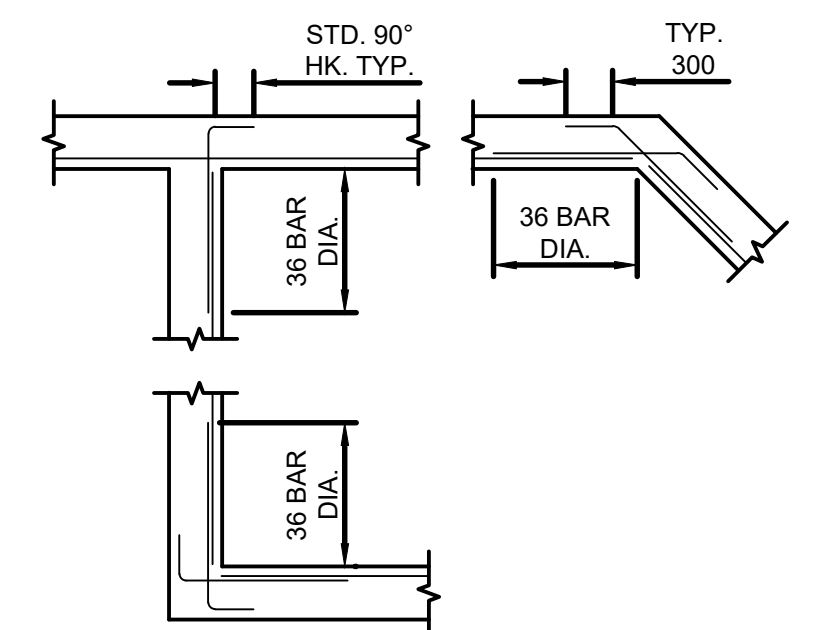


TYPICAL WALL INTERSECTION

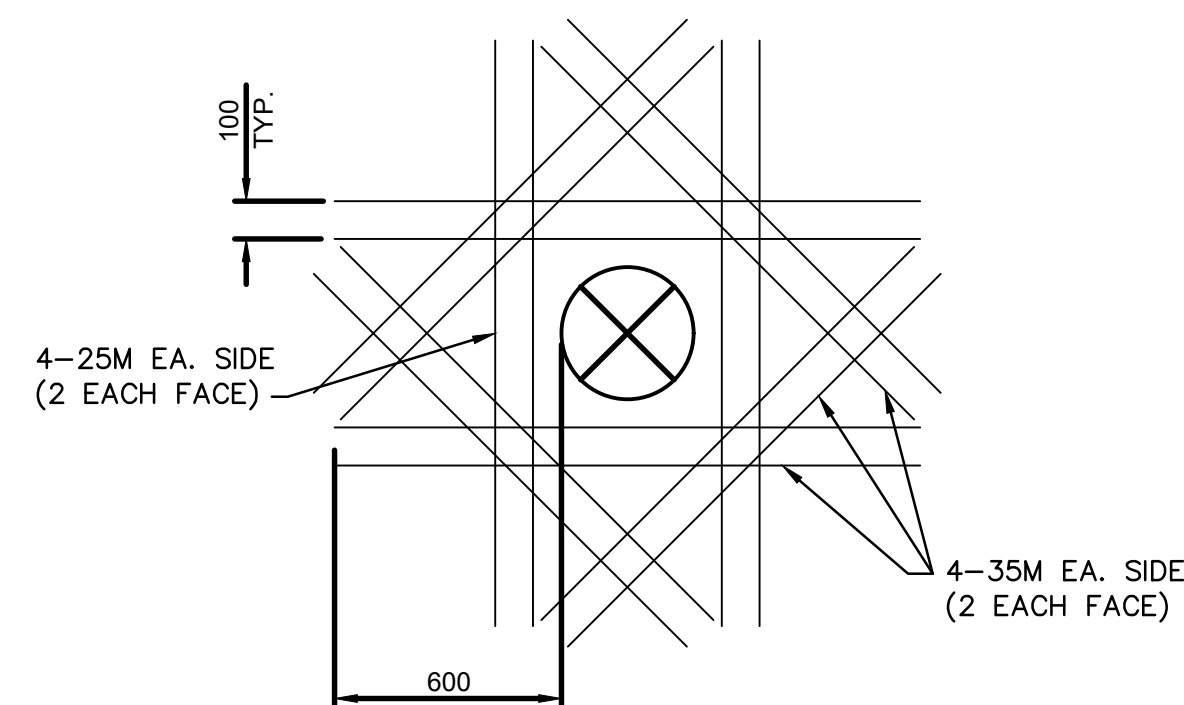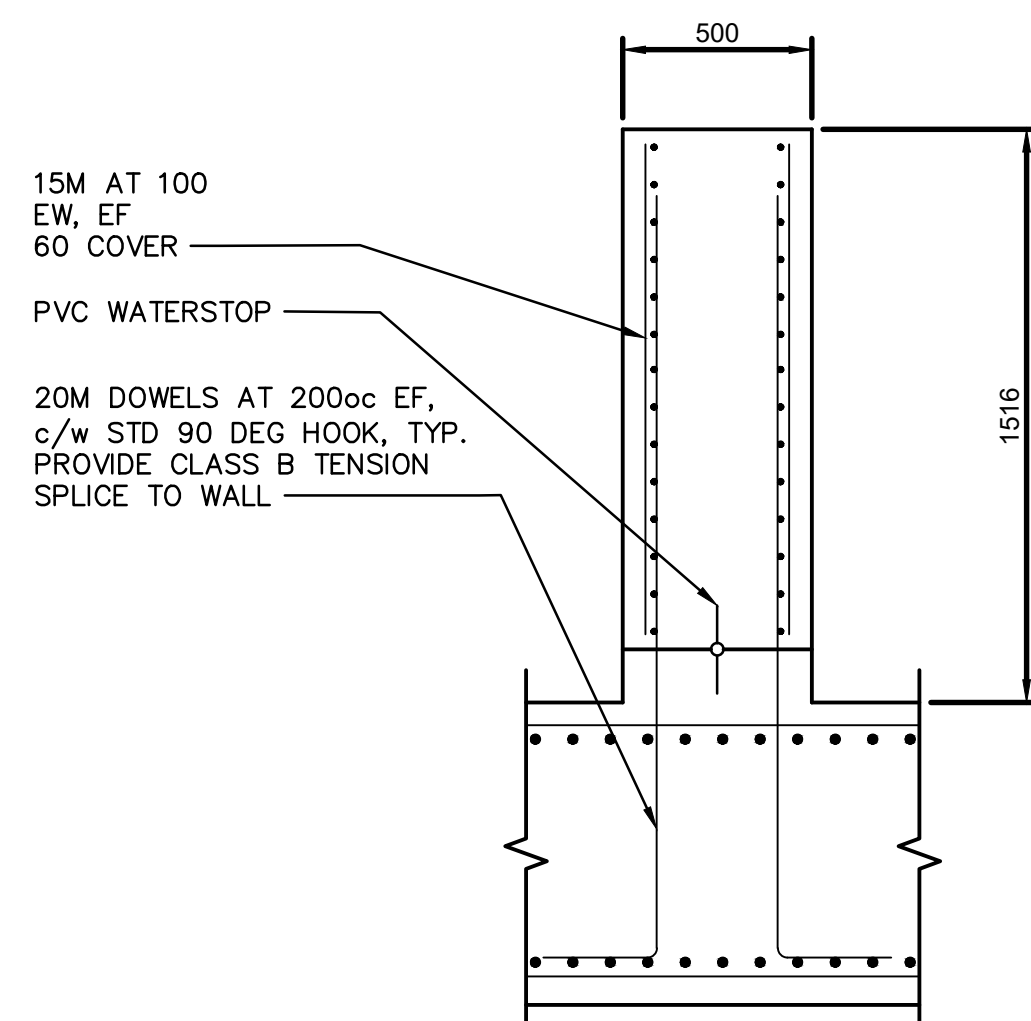

TYPICAL REINFORCING AT
WALL AND SLAB OPENINGS

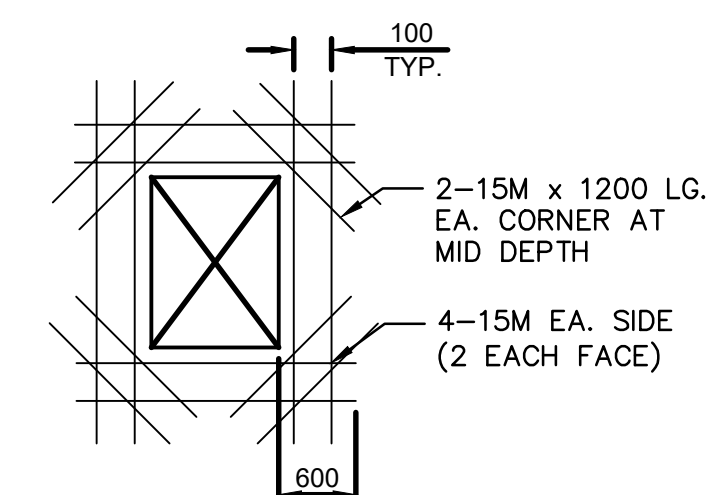

 SECTION Scale 1:50

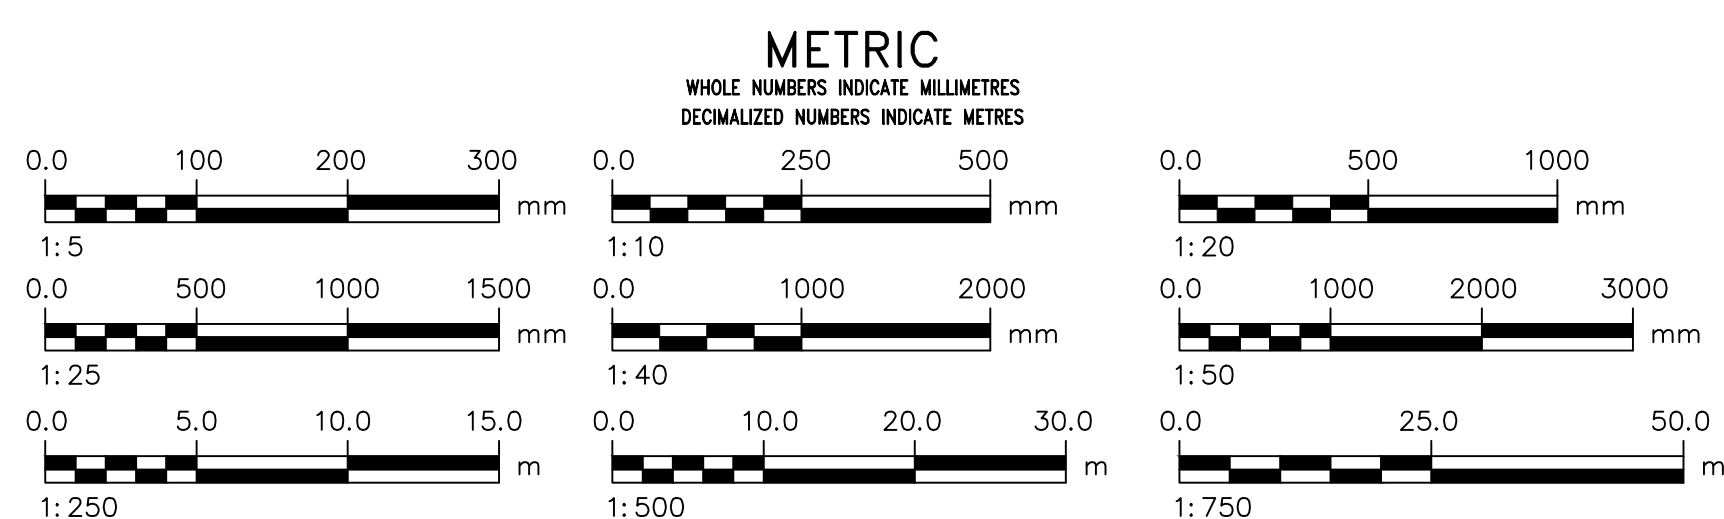[illegible]