


1 DETAIL Scale 1:20

2 DETAIL Scale 1:20

3 DETAIL Scale 1:20 STANDARD OPENING DETAIL

4 DETAIL Scale 1:20

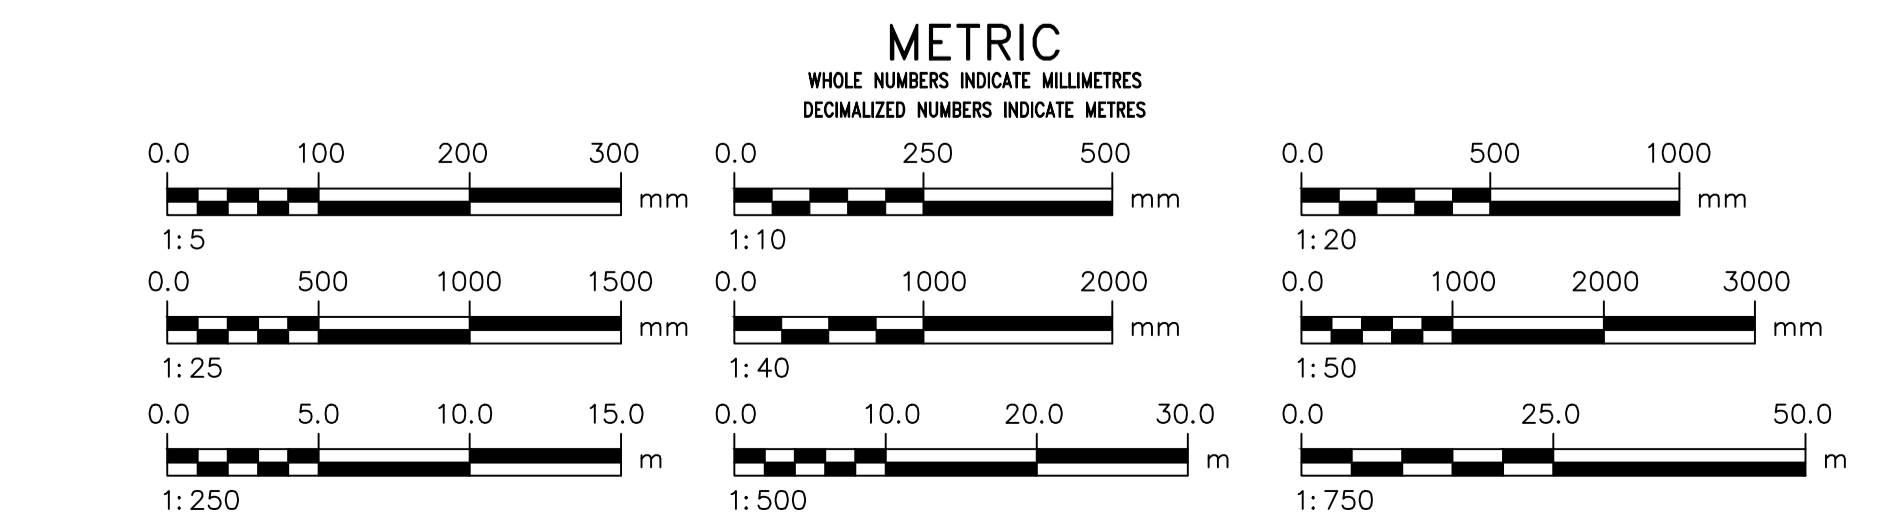

LOCATION APPROVED UNDERGROUND STRUCTURES		B.M. xxxxxx ELEV. xxx.xxxm
CONSTRUCTION COMPLETION DATE: YYYY MM DD		
SUPV. U/G STRUCTURES COMMITTEE	DATE	
NOTE: LOCATION OF UNDERGROUND STRUCTURES AS SHOWN ARE BASED ON THE BEST INFORMATION AVAILABLE BUT NO GUARANTEE IS GIVEN THAT ALL EXISTING UTILITIES ARE SHOWN OR THAT THE GIVEN LOCATIONS ARE EXACT. CONFIRMATION OF EXISTENCE AND EXACT LOCATION OF ALL SERVICES MUST BE OBTAINED FROM THE INDIVIDUAL UTILITIES BEFORE PROCEEDING WITH CONSTRUCTION.		
NO.	ISSUED FOR TENDER	25/05/14 MRK
	REVISIONS	DATE BY

AECOM

DESIGNED BY	KB	CHECKED BY	CK
DRAWN BY	MRK	APPROVED BY	MB
SCALE:	HORIZONTAL AS NOTED	RELEASED FOR CONSTRUCTION	R. LUCKY
DATE	2025 05 14	DATE	

ENGINEER'S SEAL

2025-05-14
CONSULTANT DRAWING NUMBER S-2006

THE CITY OF WINNIPEG
WATER AND WASTE DEPARTMENT
ENGINEERING DIVISION

REPLACEMENT OF THE FORT GARY ST VITAL SIPHON
DOWNSTREAM SIPHON CHAMBER
STRUCTURAL SECTIONS AND DETAILS

SHEET 32 OF 32
CITY DRAWING NUMBER S-2006

ES ENGINEERING SOLUTIONS MANITOBA

Certificate of Authorization
AECOM Canada ULC
No. 4671

FOR INDEX SEE G-1001