


**LEGEND**

- 1 SUPPLY & INSTALL TOPSOIL AND SOD (1195 SM, PROJECT TOTAL)
- 2 SUPPLY & INSTALL ASPHALT PATHWAY (102 TONNES) C/W SEPARATION GEOTEXTILE FABRIC (431 SM), SUB-BASE COURSE (204 TONNES) AND BASE COURSE (29 CM) AS PER SCD-648. ALL QUANTITIES ARE PROJECT TOTALS
- 3 SUPPLY & INSTALL 1.2m HIGH CHAIN LINK FENCE (BOLD FENCE LINE, 37 LM). SOUTHERN TERMINAL POST OF PROPOSED CHAIN LINK FENCING TO BE EXISTING NORTHERN TERMINAL POST OF BASEBALL FIELD DUGOUT 1.8m HIGH CHAIN LINK FENCE
- 4 SUPPLY & INSTALL WOODEN FENCE (DARK GREY FENCE LINE, 20 LM) AS PER SCD-105F

**MATERIALS & LAYOUT NOTES**

- 1. ALL WORK TO CONFORM TO CURRENT CITY OF WINNIPEG STANDARD CONSTRUCTION SPECIFICATIONS AND DETAILS UNLESS OTHERWISE NOTED.
- 2. DIMENSIONS ARE IN METERS UNLESS OTHERWISE NOTED.
- 3. DO NOT SCALE DRAWING.
- 4. PROTECT EXISTING TREES TO REMAIN WITHIN CONSTRUCTION FENCING, TYP.
- 5. PROPOSED PATHWAY IN AREA B TO MATCH EXISTING PATHWAY LAYOUT UNLESS OTHERWISE SHOWN ON DRAWING.
- 6. CONTRACTOR TO LAYOUT PROPOSED CHAIN LINK AND WOOD FENCING FOR CONTRACT ADMINISTRATOR APPROVAL PRIOR TO INSTALLATION.

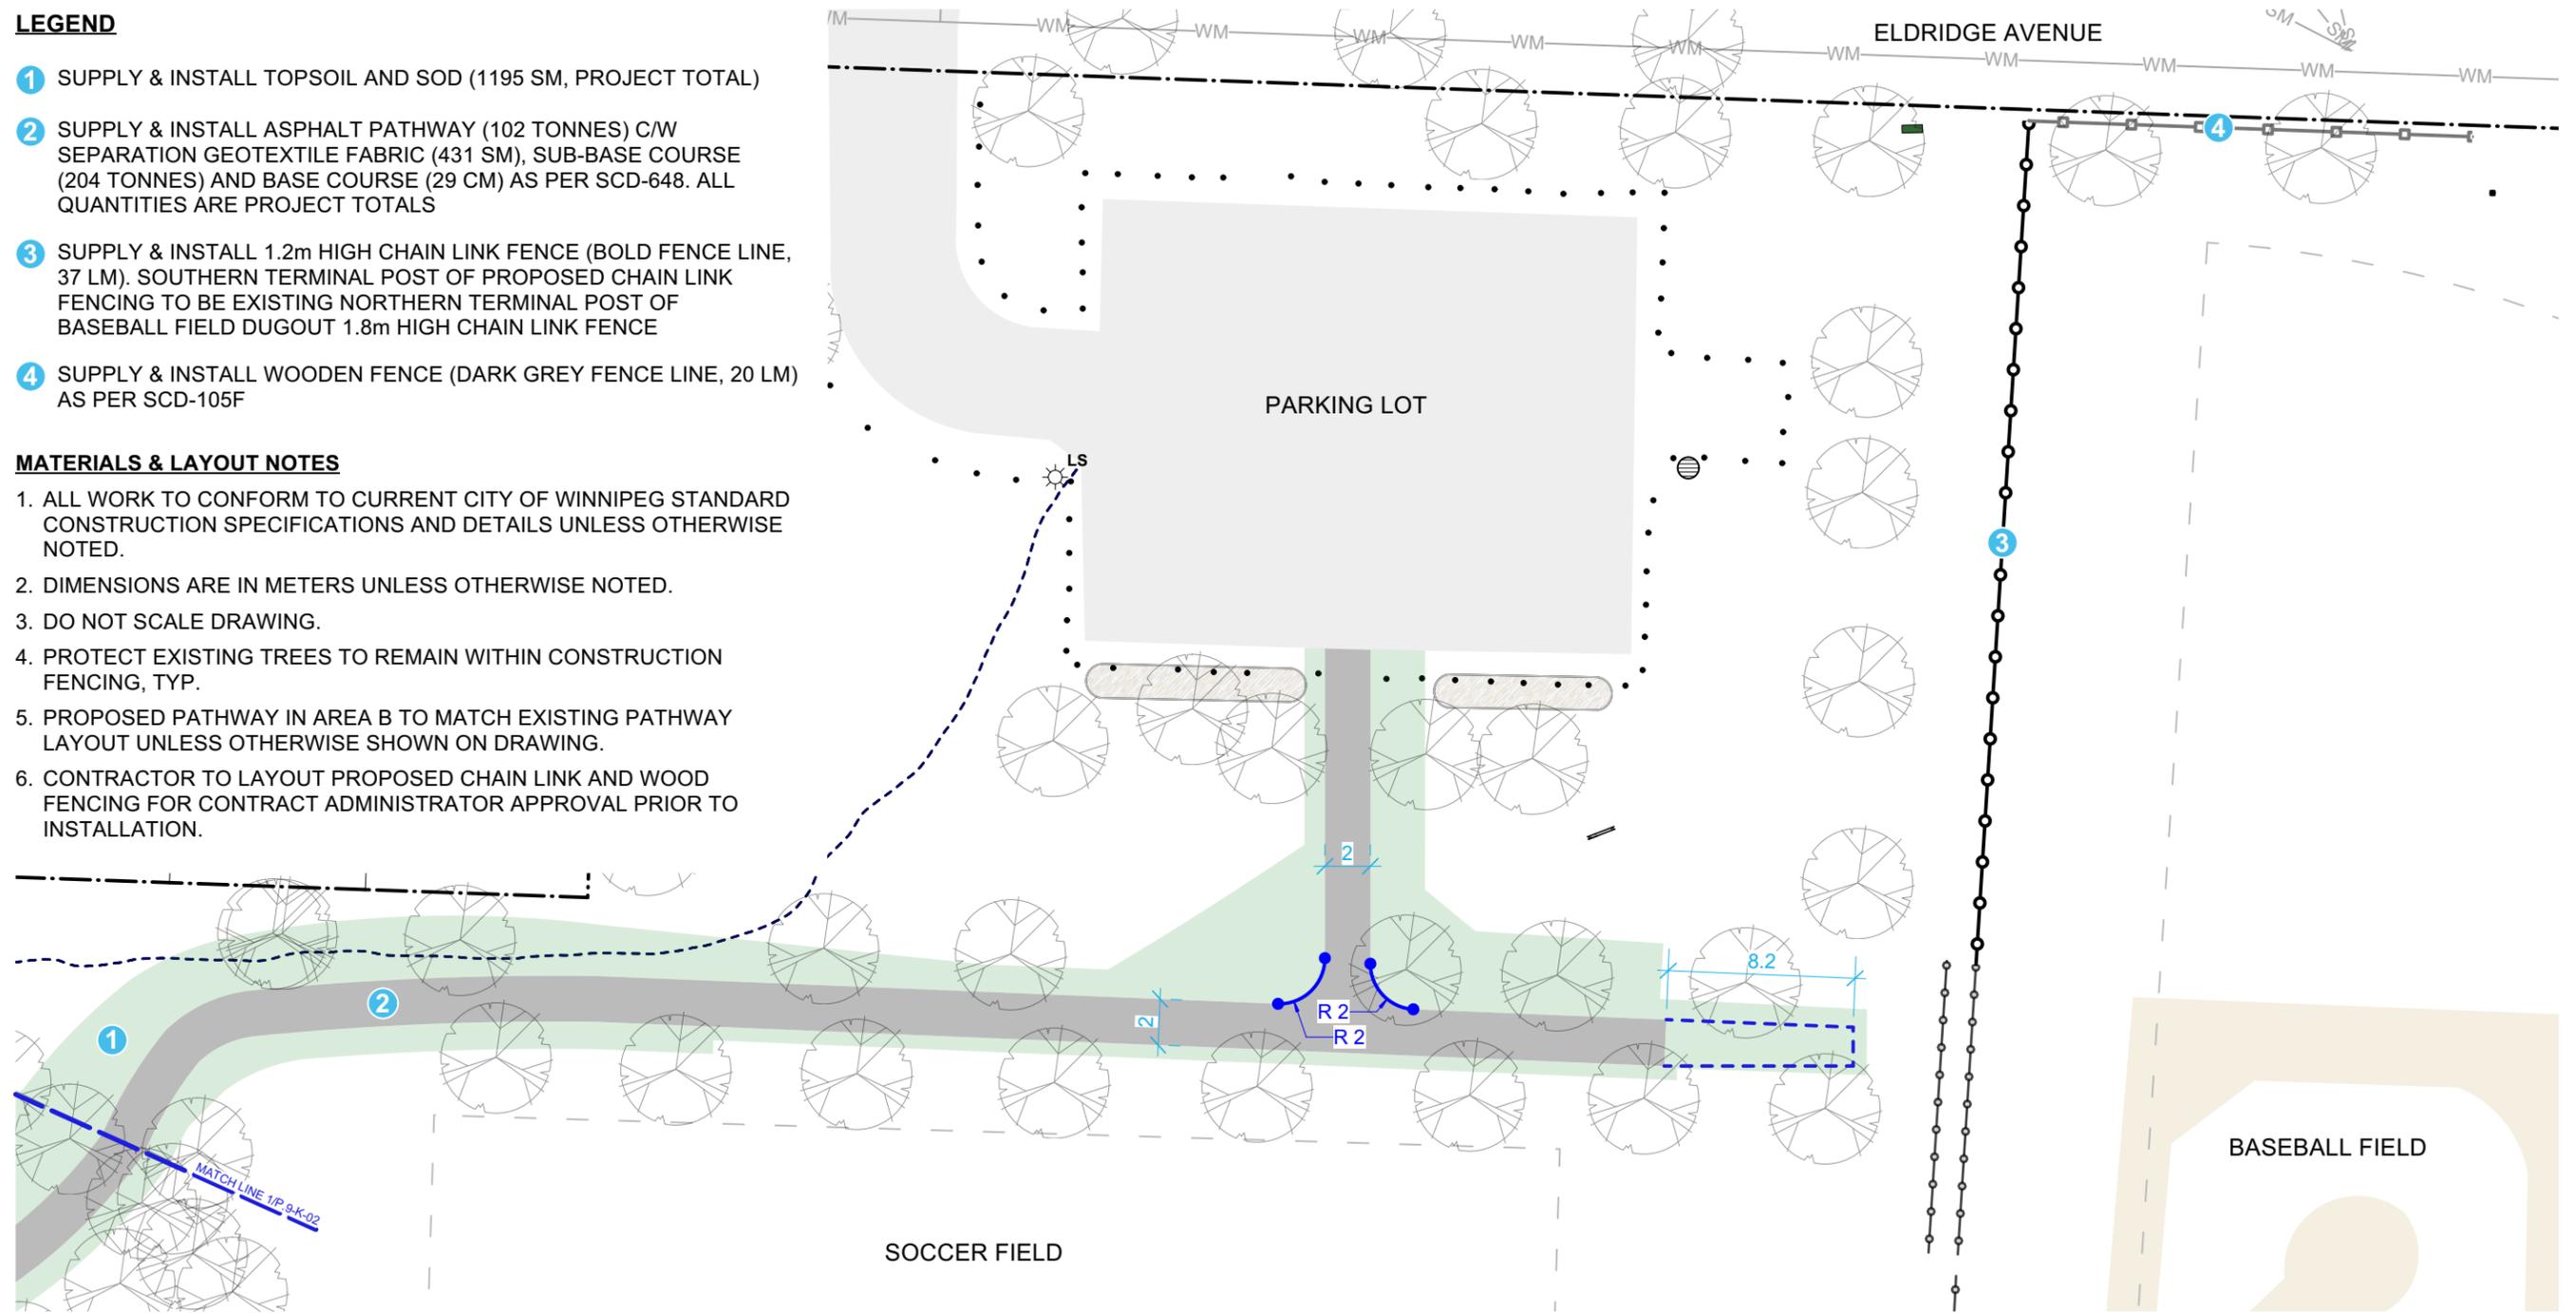

- CATCH BASIN
- LIGHT STANDARD
- ELECTRICAL LINE (APPROX. LOCATION)
- EXISTING PLANTING BED
- EXISTING CHAIN LINK FENCE
- SEWER LINE
- WATER LINE
- PROPERTY LINE
- EXISTING PATHWAY

CONTRACTOR TO CONFIRM ALL DIMENSIONS AND REPORT ANY DISCREPANCIES TO CONTRACT ADMINISTRATOR PRIOR TO CONSTRUCTION. LOCATION OF UNDERGROUND STRUCTURES AS SHOWN ARE BASED ON THE BEST INFORMATION AVAILABLE BUT NO GUARANTEE IS GIVEN THAT ALL EXISTING UTILITIES ARE SHOWN OR THAT THE GIVEN LOCATIONS ARE EXACT. CONFIRMATION OF EXISTENCE AND EXACT LOCATION OF ALL SERVICES MUST BE OBTAINED FROM THE INDIVIDUAL UTILITIES BEFORE PROCEEDING WITH CONSTRUCTION.



THE CITY OF WINNIPEG  
 Planning, Property and Development Department  
 Planning and Land Use Division  
 Unit 15 - 30 Fort Street, Winnipeg, MB, (R3C 4X5)

DESIGNED BY	CHECKED BY
DRAWN BY <b>TB</b>	APPROVED BY
HORIZ. SCALE <b>1:300</b>	DATE <b>MARCH 2024</b>
VERT. SCALE	

MANAGER, PARK AND OPEN SPACES	DATE
MANAGER, PLANNING AND LAND USE DIVISION	DATE

DRAWING TITLE  
**PACIFIC JUNCTION  
 PLAYGROUND REDEVELOPMENT  
 MATERIALS & LAYOUT PLAN AREA B**

SITE ADDRESS  
**685 CATHCART STREET**

DRAWING NO.  
**P.9-K-05**

BID OPPORTUNITY NO.  
**190-2024**