



1 SUBDRAIN CONNECTION TO CATCH BASIN
Scale: 1:10

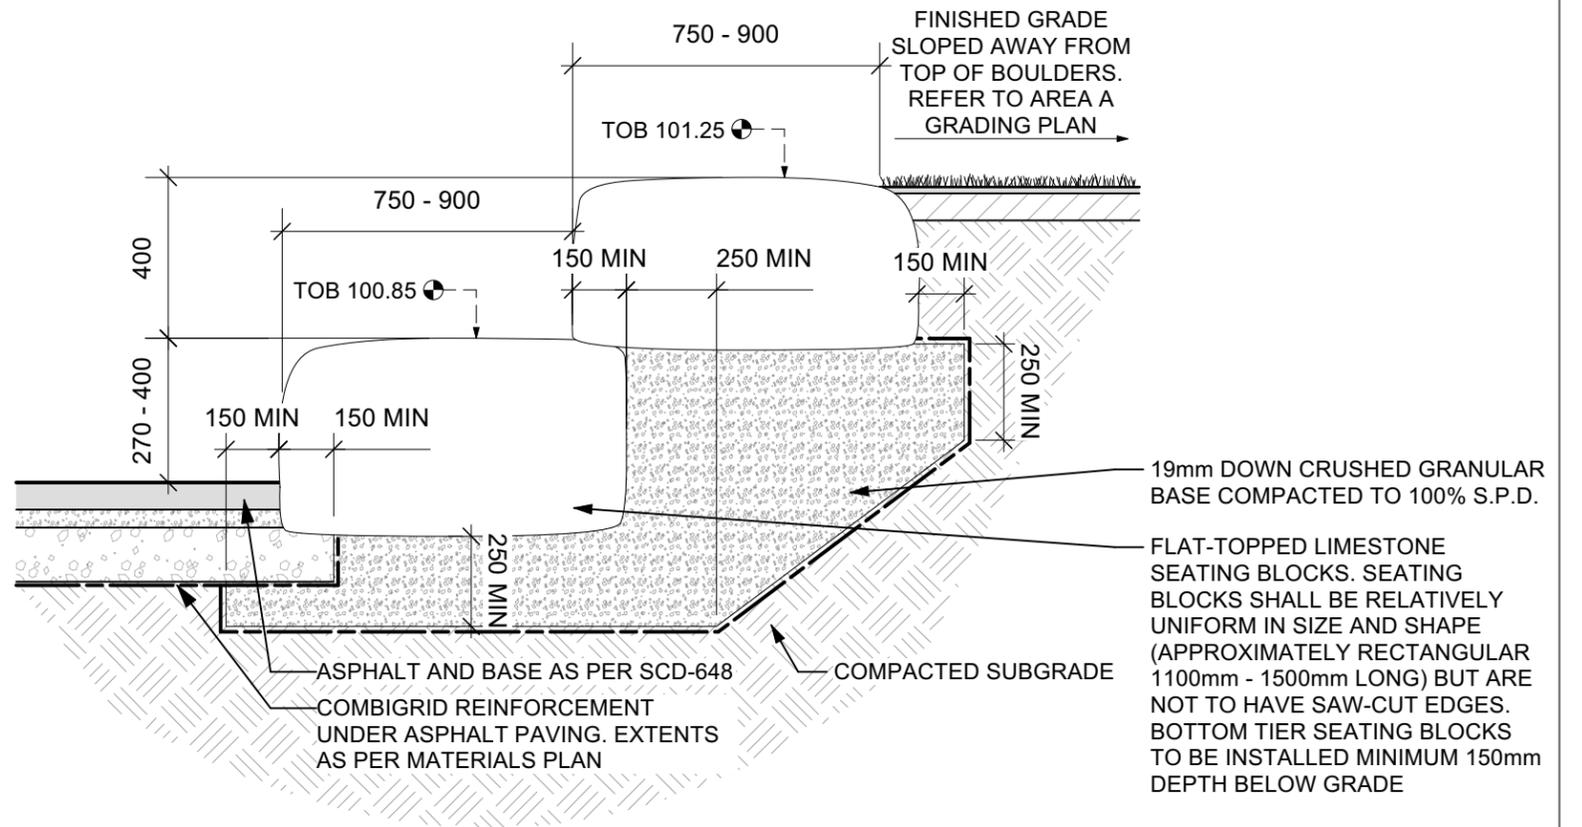

2 TIERED LIMESTONE SEATING BLOCKS
Scale: 1:20

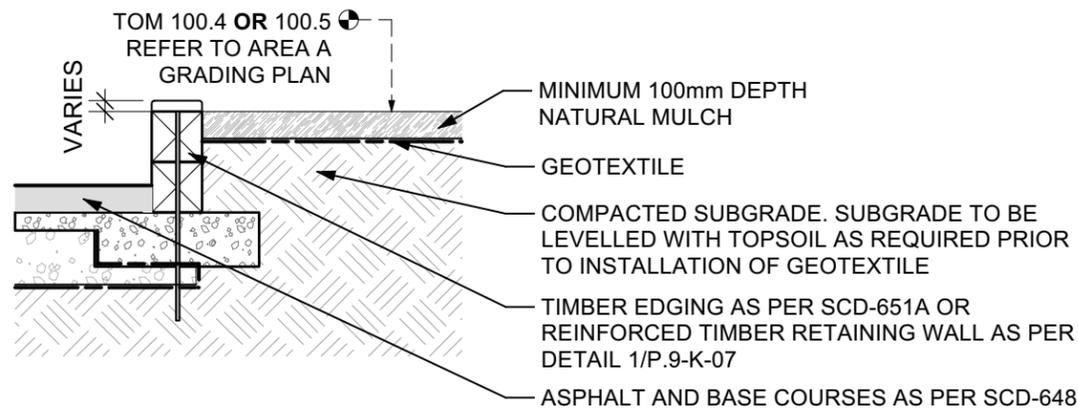

3 WOOD MULCH GROUNDCOVER
Scale: 1:20

GENERAL NOTES

1. ALL WORK TO CONFORM TO CURRENT CITY OF WINNIPEG STANDARD CONSTRUCTION SPECIFICATIONS AND DETAILS UNLESS OTHERWISE NOTED.
2. DIMENSIONS ARE IN MILLIMETERS UNLESS OTHERWISE NOTED.
3. DO NOT SCALE DRAWINGS.
4. NATURAL ELEMENTS SHALL BE INSTALLED TO THE SATISFACTION OF THE CONTRACT ADMINISTRATOR.

BOULDER NOTES

1. ENSURE LIMESTONE SEATING BLOCKS ARE IMMOBILE AFTER CONSTRUCTION IS COMPLETE.
2. GRIND DOWN SHARP EDGES AND CORNERS TO MINIMUM 6mm RADIUS TO THE SATISFACTION OF THE CONTRACT ADMINISTRATOR
3. GAPS BETWEEN LIMESTONE SEATING BLOCKS SHALL BE NO GREATER THAN 50mm. FILL GAPS BETWEEN SEATING BLOCKS SHALL BE FILLED WITH LIMESTONE SCREENINGS MIXED WITH PERMEABLE 'BINDER' AS PER MANUFACTURER'S SPECIFICATIONS

CONTRACTOR TO CONFIRM ALL DIMENSIONS AND REPORT ANY DISCREPANCIES TO CONTRACT ADMINISTRATOR PRIOR TO CONSTRUCTION. LOCATION OF UNDERGROUND STRUCTURES AS SHOWN ARE BASED ON THE BEST INFORMATION AVAILABLE BUT NO GUARANTEE IS GIVEN THAT ALL EXISTING UTILITIES ARE SHOWN OR THAT THE GIVEN LOCATIONS ARE EXACT. CONFIRMATION OF EXISTENCE AND EXACT LOCATION OF ALL SERVICES MUST BE OBTAINED FROM THE INDIVIDUAL UTILITIES BEFORE PROCEEDING WITH CONSTRUCTION.



THE CITY OF WINNIPEG
Planning, Property and Development Department
Planning and Land Use Division
Unit 15 - 30 Fort Street, Winnipeg, MB, (R3C 4X5)

DESIGNED BY	CHECKED BY
DRAWN BY TB	APPROVED BY
HORIZ. SCALE AS NOTED	
VERT. SCALE AS NOTED	
DATE MARCH 2024	

MANAGER, PARK AND OPEN SPACES	DATE
MANAGER, PLANNING AND LAND USE DIVISION	DATE

DRAWING TITLE PACIFIC JUNCTION PLAYGROUND REDEVELOPMENT DETAILS
SITE ADDRESS 685 CATHCART STREET

DRAWING NO. P.9-K-09
BID OPPORTUNITY NO. 190-2024