
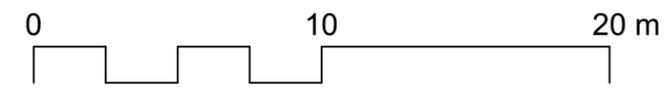


KEY PLAN (NTS)

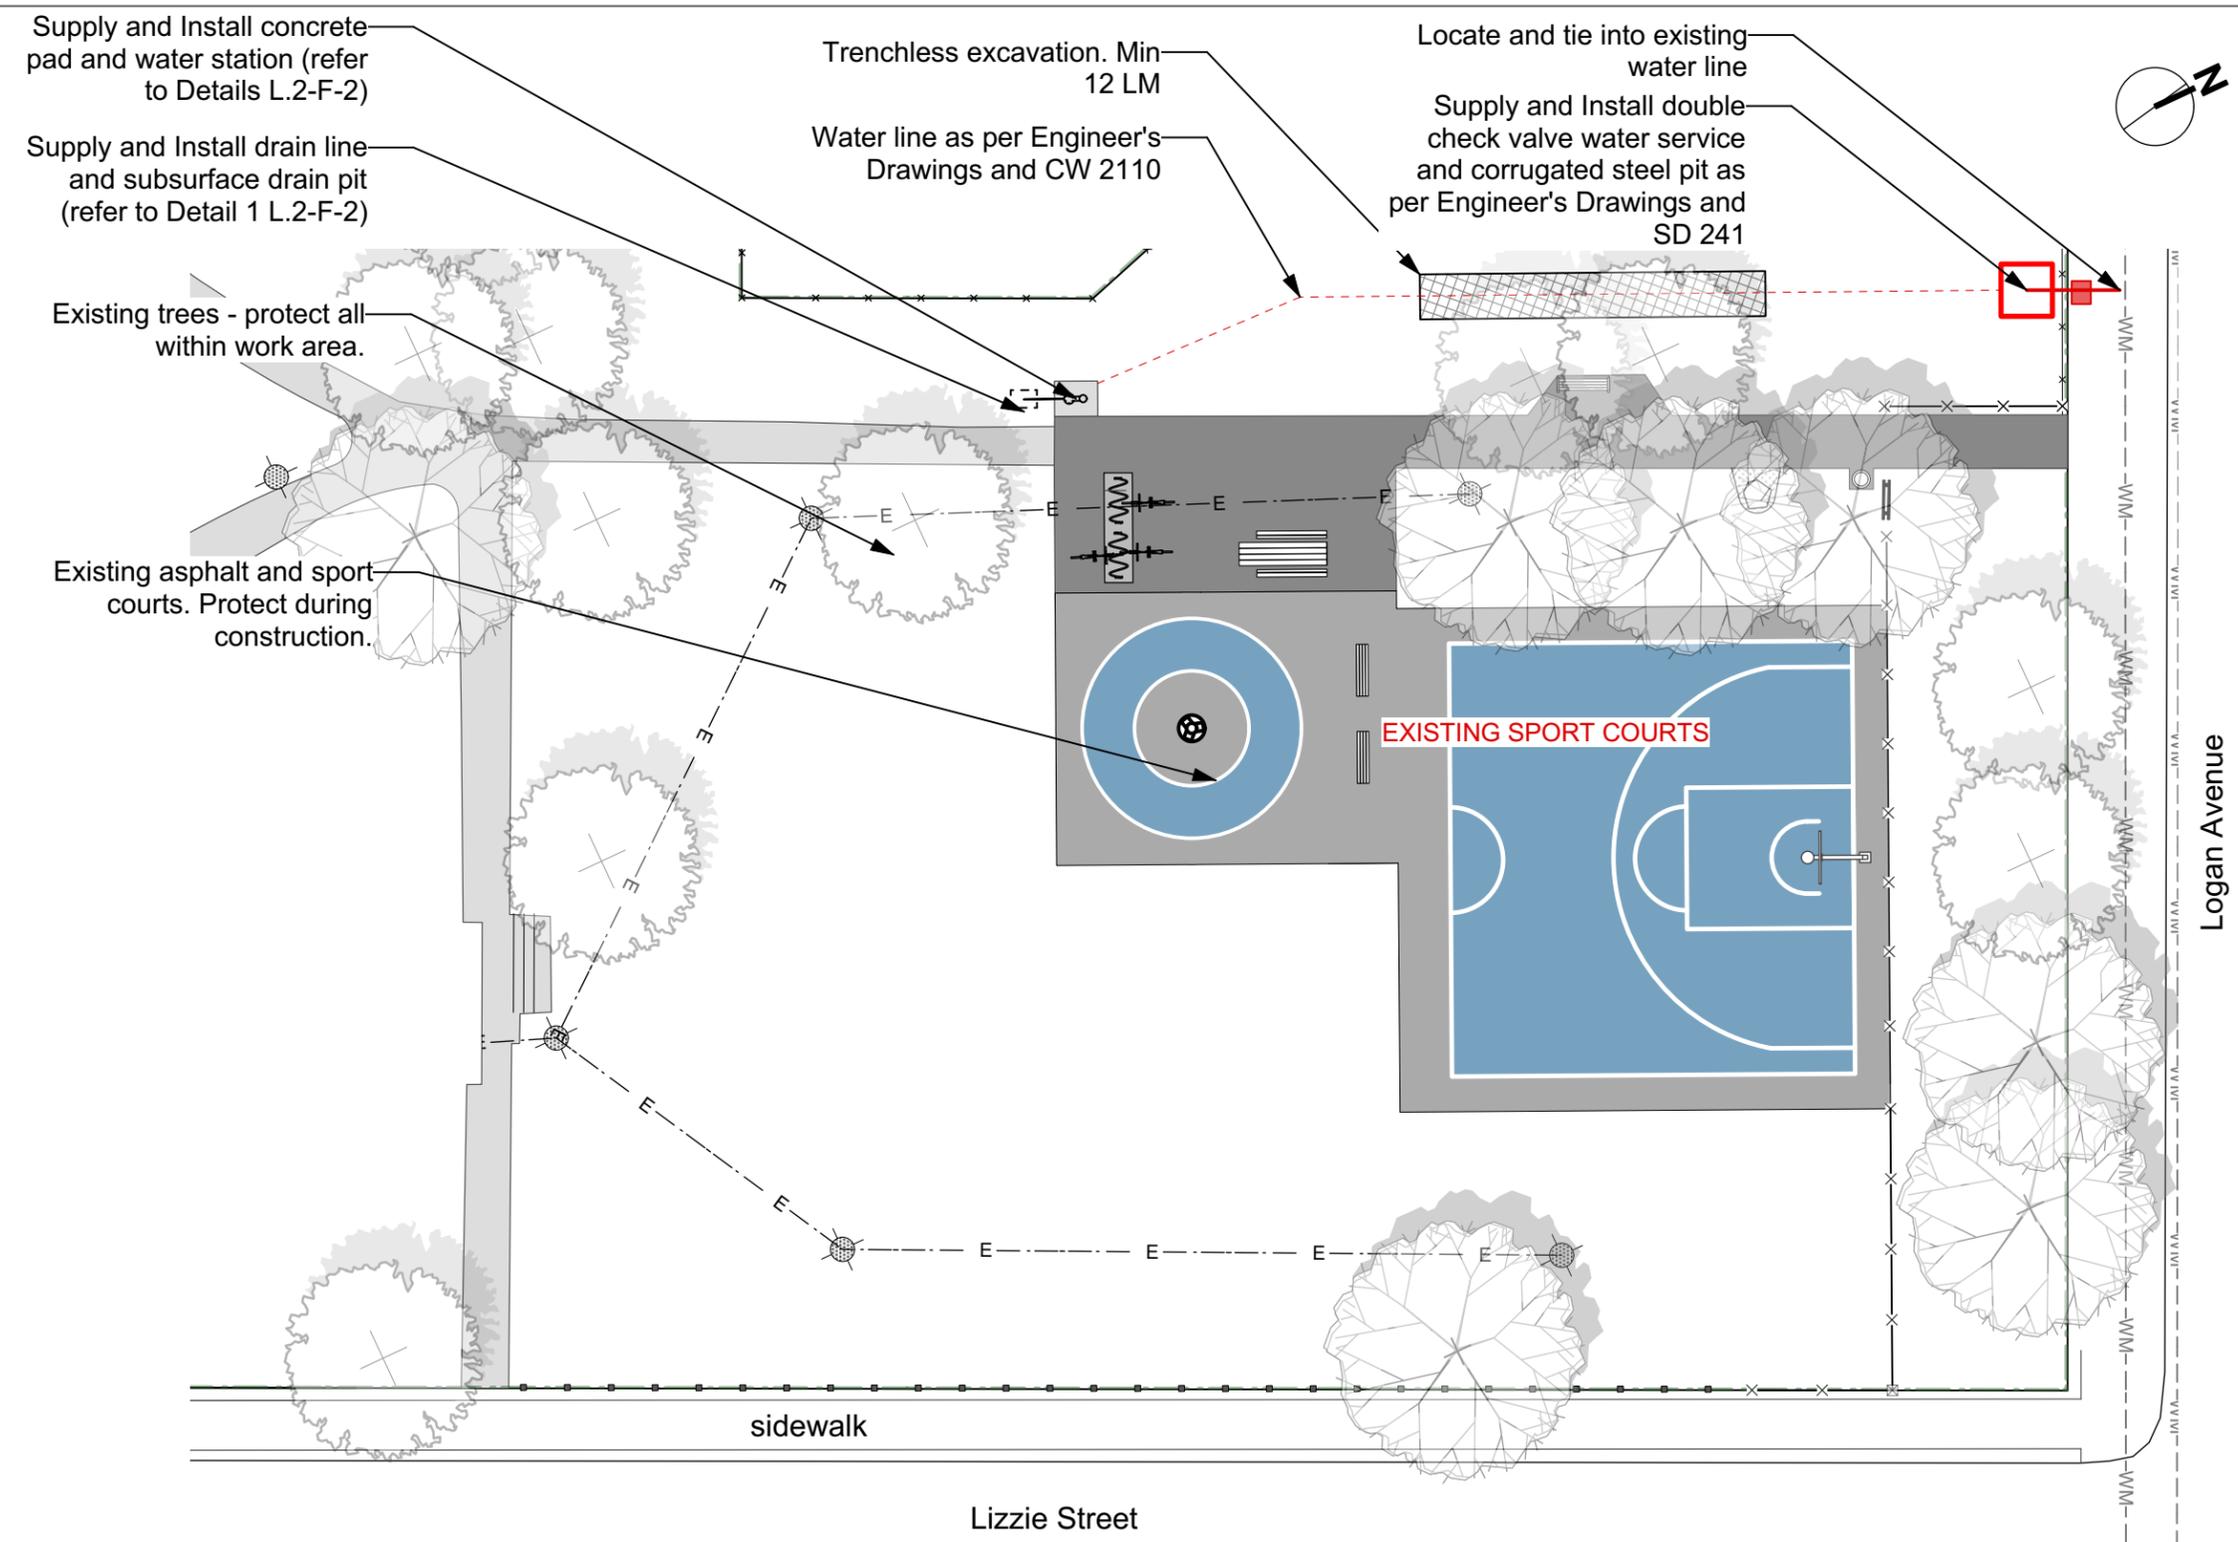

CONTRACTOR TO CONFIRM ALL DIMENSIONS AND REPORT ANY DISCREPANCIES TO CONTRACT ADMINISTRATOR PRIOR TO CONSTRUCTION. LOCATION OF UNDERGROUND STRUCTURES AS SHOWN ARE BASED ON THE BEST INFORMATION AVAILABLE BUT NO GUARANTEE IS GIVEN THAT ALL EXISTING UTILITIES ARE SHOWN OR THAT THE GIVEN LOCATIONS ARE EXACT. CONFIRMATION OF EXISTENCE AND EXACT LOCATION OF ALL SERVICES MUST BE OBTAINED FROM THE INDIVIDUAL UTILITIES BEFORE PROCEEDING WITH CONSTRUCTION.

 <p>THE CITY OF WINNIPEG Planning, Property and Development Department Planning and Land Use Division Unit 15 - 30 Fort Street, Winnipeg, MB, (R3C 4X5)</p>	DESIGNED BY	IM	CHECKED BY		DRAWING TITLE GIIZHIGOOWEYAABIWE PARK Water Station DRINKING FOUNTAIN/ BOTTLE FILL STATION	DRAWING NO. L.2-F-1
	DRAWN BY	IM/IL	APPROVED BY	MANAGER, PARK AND OPEN SPACES		
	HORIZ. SCALE				MANAGER, PLANNING AND LAND USE DIVISION	DATE
	VERT. SCALE	1:250				
DATE	July 2023			SITE ADDRESS 242 Lizzie Street BID OPPORTUNITY NO. 213-2024		