



**2 CIP CONCRETE FOUNTAIN PAD (SECTION)**  
Scale: 1:10

- NOTES:**
1. THE CONTRACTOR SHALL OBTAIN ALL NECESSARY PERMITS, PAY ALL NECESSARY FEES AND GIVE ALL NECESSARY NOTICES.
  2. CONTRACTOR SHALL TAKE PRECAUTIONARY STEPS TO PROTECT EXISTING TREES WITHIN THE LIMITS OF ACTIVITIES AS OUTLINED IN THE SPECIFICATIONS
  3. CONTRACTOR TO CONFIRM THE LOCATION OF ALL UTILITIES/SERVICES IN THE FIELD PRIOR TO CONSTRUCTION.
  4. THE CONTRACTOR SHALL PROVIDE CONSTRUCTION LAYOUT THROUGHOUT THE PROJECT. **WATER SERVICE, WATER STATION, AND CONCRETE PAD LAYOUT BE APPROVED PRIOR TO CONSTRUCTION.**
  5. THE CONTRACTOR SHALL MAINTAIN ONE SET OF PLANS ON SITE IN WHICH THE CONTRACTOR SHALL CLEARLY NOTE ALL AS-BUILT INFORMATION AS THE PROJECT PROGRESSES.
  6. RESTORATION OF THE SITE TO EQUAL OR BETTER CONDITION TO BE COMPLETED IMMEDIATELY FOLLOWING CONSTRUCTION ACTIVITIES AT CONTRACTORS EXPENSE.
  7. INSTALL TEMPORARY CONSTRUCTION FENCING AROUND CONSTRUCTION AREA.
  8. THE CONTRACTOR SHALL PREPARE AND SUBMIT SHOP DRAWINGS FOR REVIEW TO THE CONTRACT ADMINISTRATOR THAT SHOW THE MATERIALS TO BE USED AND THE INTENT OF THE INSTALLATION OF THE DRINKING WATER STATION, WATER SUPPLY AND DISCHARGE LINES, WASTE TRAP, CLEANOUT, BLOWOUT VALVE, AND CONNECTION POINTS TO EXISTING SERVICES
  9. DRINKING WATER STATION SHALL BE **ELKAY OUTDOOR EZH2O** LOWER BOTTLE FILLING STATION, BI-LEVEL PEDESTAL , NON-FILTERED, NON-REFRIGERATED, MODEL #: LK4420BF1UFRK **OR** . MURDOCK OUTDOOR UPPER BOTTLE FILLING STATION WITH DRINKING FOUNTAIN, NON-FILTERED, NON-REFRIGERATED, MODEL GYM77-MO **OR** GLOBAL INDUSTRIAL OUTDOOR DRINKING FOUNTAIN WITH BOTTLE FILLER, SURFACE MOUNT, PRODUCT #WB761216.**COLOUR: BLUE.**
  10. CONCRETE PAD TO MATCH EXISTING GRADES.
  11. DIMENSIONS ARE IN MM.

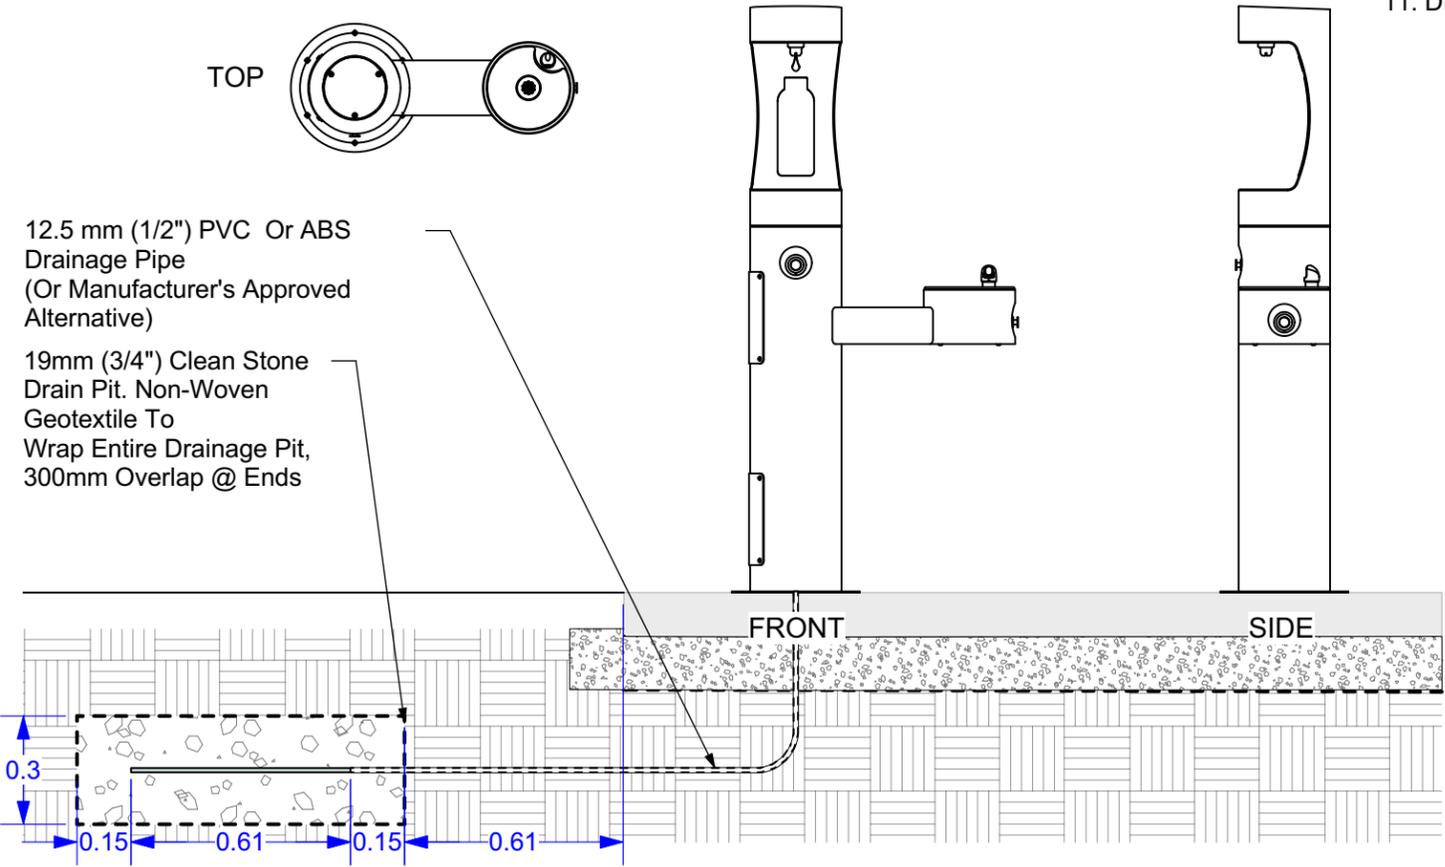

**1 BOTTLE STATION, PAD AND DRAINAGE PIT**  
Scale: 1:20

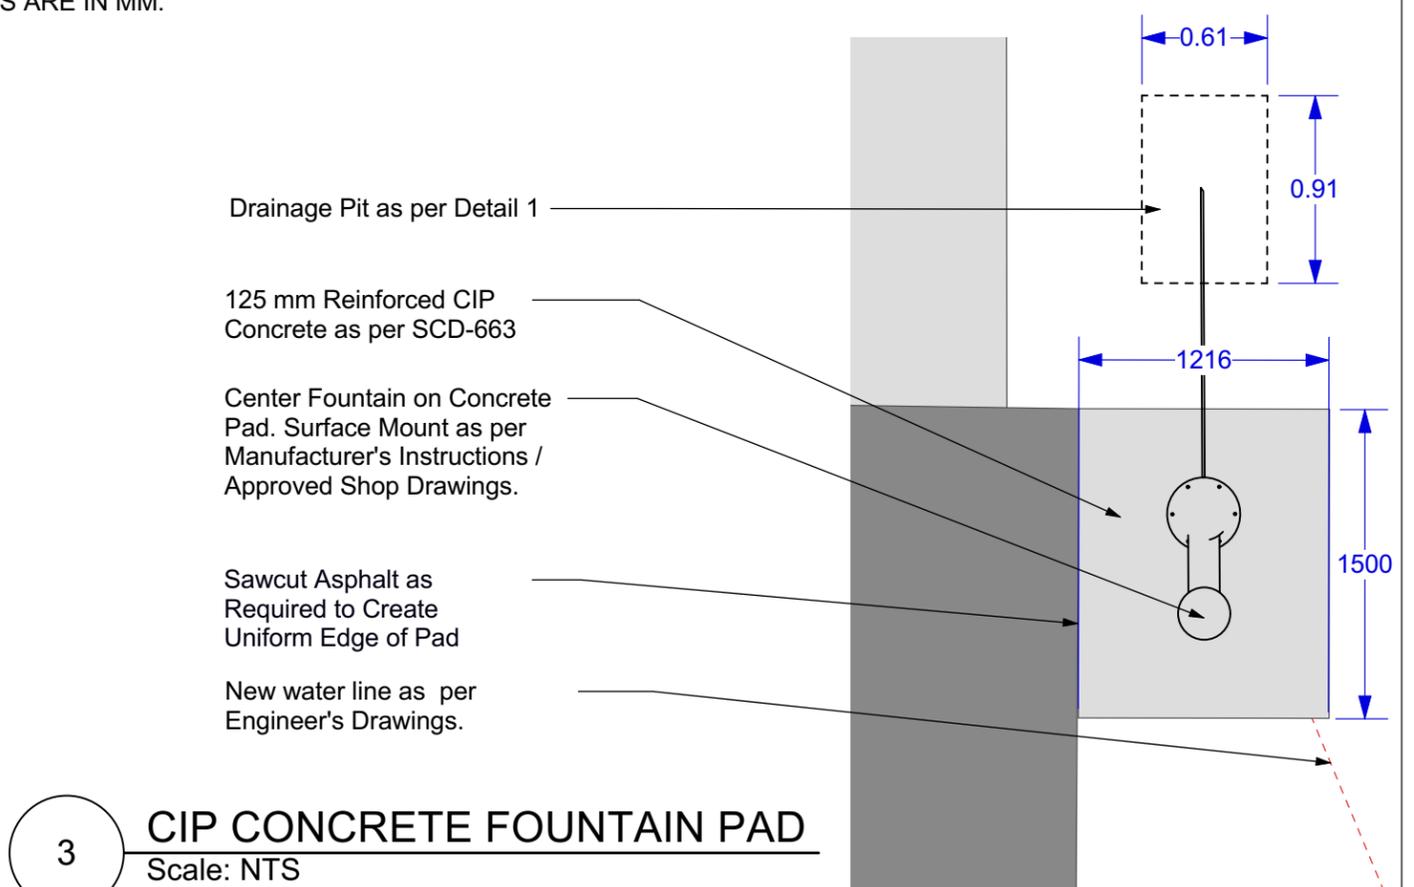

**3 CIP CONCRETE FOUNTAIN PAD**  
Scale: NTS

CONTRACTOR TO CONFIRM ALL DIMENSIONS AND REPORT ANY DISCREPANCIES TO CONTRACT ADMINISTRATOR PRIOR TO CONSTRUCTION. LOCATION OF UNDERGROUND STRUCTURES AS SHOWN ARE BASED ON THE BEST INFORMATION AVAILABLE BUT NO GUARANTEE IS GIVEN THAT ALL EXISTING UTILITIES ARE SHOWN OR THAT THE GIVEN LOCATIONS ARE EXACT. CONFIRMATION OF EXISTENCE AND EXACT LOCATION OF ALL SERVICES MUST BE OBTAINED FROM THE INDIVIDUAL UTILITIES BEFORE PROCEEDING WITH CONSTRUCTION.

<p>THE CITY OF WINNIPEG Planning, Property and Development Department Planning and Land Use Division Unit 15 - 30 Fort Street, Winnipeg, MB, (R3C 4X5)</p>	DESIGNED BY	IM	CHECKED BY		DRAWING TITLE <b>GIIZHIGOOWEYAABIWE PARK</b> <b>Water Station</b> <b>DRINKING FOUNTAIN DETAILS</b>	DRAWING NO. <b>L.2-F-2</b>
	DRAWN BY	IM/IL	APPROVED BY	DATE		
	HORIZ. SCALE				MANAGER, PARK AND OPEN SPACES	SITE ADDRESS <b>242 Lizzie Street</b>
	VERT. SCALE			DATE		
	DATE	July 2023		MANAGER, PLANNING AND LAND USE DIVISION		