


**LAYOUT NOTES**

1. ALL WORK TO CONFORM TO CURRENT CITY OF WINNIPEG STANDARD CONSTRUCTION SPECIFICATIONS AND DETAILS UNLESS OTHERWISE NOTED.
2. DIMENSIONS ARE IN METERS UNLESS OTHERWISE NOTED.
3. DO NOT SCALE DRAWING.
4. DIMENSIONS OF CONCRETE RETAINING WALL AND CIP CONCRETE PLAY EDGE ARE TO OUTSIDE OF EDGING/WALL
5. CONTRACTOR TO VERIFY DIMENSIONS AND CONFORMANCE OF SWING AND PLAY EQUIPMENT SAFETY ZONES AND REPORT ANY DISCREPANCIES TO CONTRACT ADMINISTRATOR.
6. DIMENSIONS IN RED ARE FOR PLAY AREA EDGE. DIMENSIONS IN BLUE ARE FOR PATHWAYS. DIMENSIONS AND ELEVATIONS IN PURPLE ARE FOR PRECAST CONCRETE RETAINING WALL

**LEGEND**

- TW = TOP OF CONCRETE RETAINING WALL
- TC = TOP OF CONCRETE PLAY EDGE

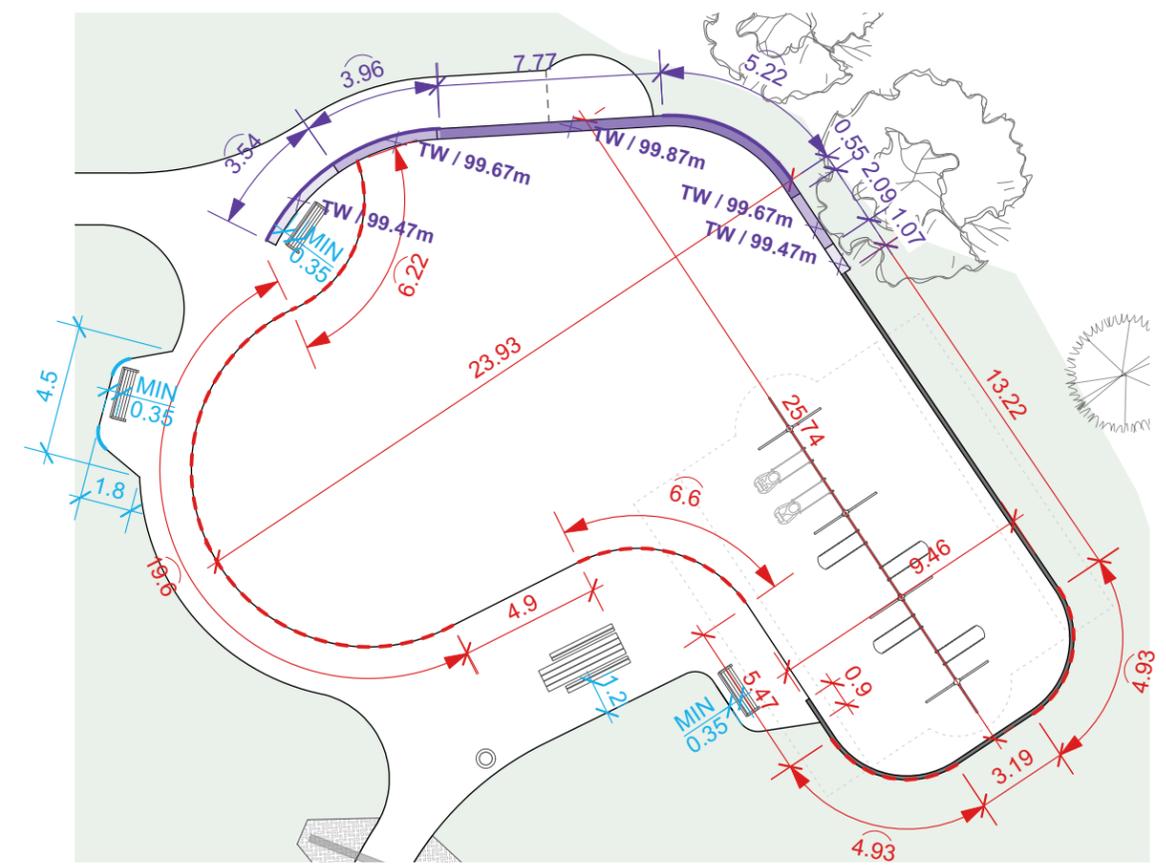

CONTRACTOR TO CONFIRM ALL DIMENSIONS AND REPORT ANY DISCREPANCIES TO CONTRACT ADMINISTRATOR PRIOR TO CONSTRUCTION. LOCATION OF UNDERGROUND STRUCTURES AS SHOWN ARE BASED ON THE BEST INFORMATION AVAILABLE BUT NO GUARANTEE IS GIVEN THAT ALL EXISTING UTILITIES ARE SHOWN OR THAT THE GIVEN LOCATIONS ARE EXACT. CONFIRMATION OF EXISTENCE AND EXACT LOCATION OF ALL SERVICES MUST BE OBTAINED FROM THE INDIVIDUAL UTILITIES BEFORE PROCEEDING WITH CONSTRUCTION.



THE CITY OF WINNIPEG  
 Planning, Property and Development Department  
 Planning and Land Use Division  
 Unit 15 - 30 Fort Street, Winnipeg, MB, (R3C 4X5)

DESIGNED BY	CHECKED BY
DRAWN BY MG	APPROVED BY
HORIZ. SCALE 1:250	
VERT. SCALE	
DATE March 2024	

MANAGER, PARK AND OPEN SPACES	DATE
MANAGER, PLANNING AND LAND USE DIVISION	DATE

DRAWING TITLE <b>Andrew Mynarski VC Park Playground Redevelopment Layout Plan</b>
SITE ADDRESS 37 Anglia Ave.

DRAWING NO. <b>M.6-D4</b>
BID OPPORTUNITY NO. <b>214-2024</b>