



**1** LIMESTONE RETAINING WALL DETAIL  
L501 SCALE - 1 : 10

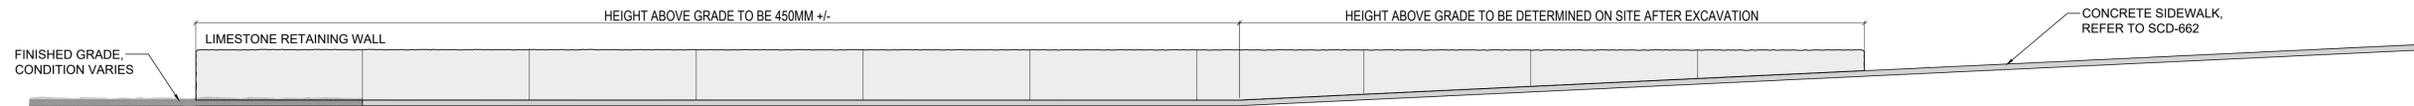


**2** LIMESTONE RETAINING WALL ILLUSTRATIVE ELEVATION EXAMPLE  
L501 SCALE - 1 : 30

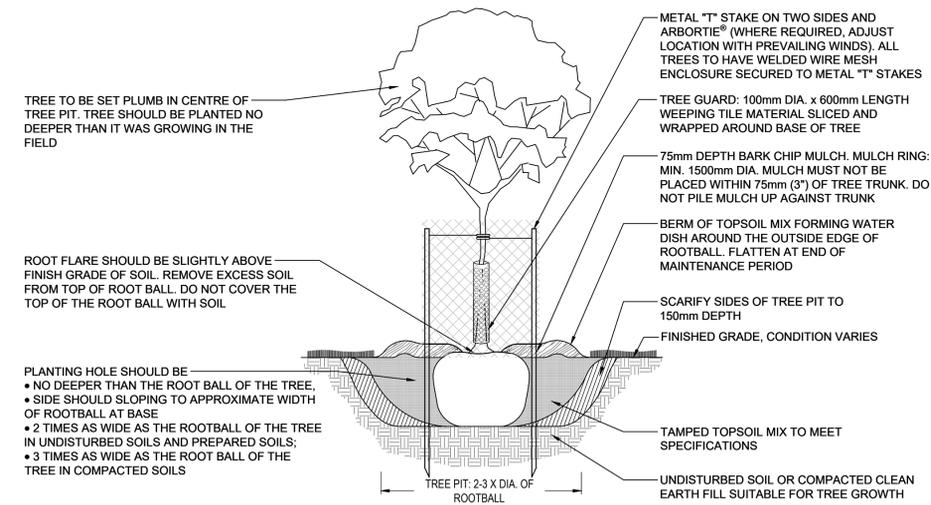

- NOTES:**
- LAYOUT OF PLANT MATERIAL TO BE APPROVED BY L.A. PRIOR TO INSTALLATION.
  - PIT TO BE DUG WITH BACK HOE NOT TREE SPADE.**
  - TREE SHALL BE PRUNED IMMEDIATELY AFTER PLANTING TO REMOVE DEAD, BROKEN, DISEASED, DYING OR RUBBING BRANCHES. CO-DOMINANT STEMS LESS THAN 100mm (4") DIA. AT THE FORKS SHALL BE PRUNED OFF AND ONE MAIN STEM SHOULD REMAIN. TREE TOPPING OR HEADING IS NOT PERMITTED AT ANY TIME.
  - ALSO REFER TO SPECIFICATION.

**3** DECIDUOUS TREE DETAIL  
L501 SCALE - 1 : 20

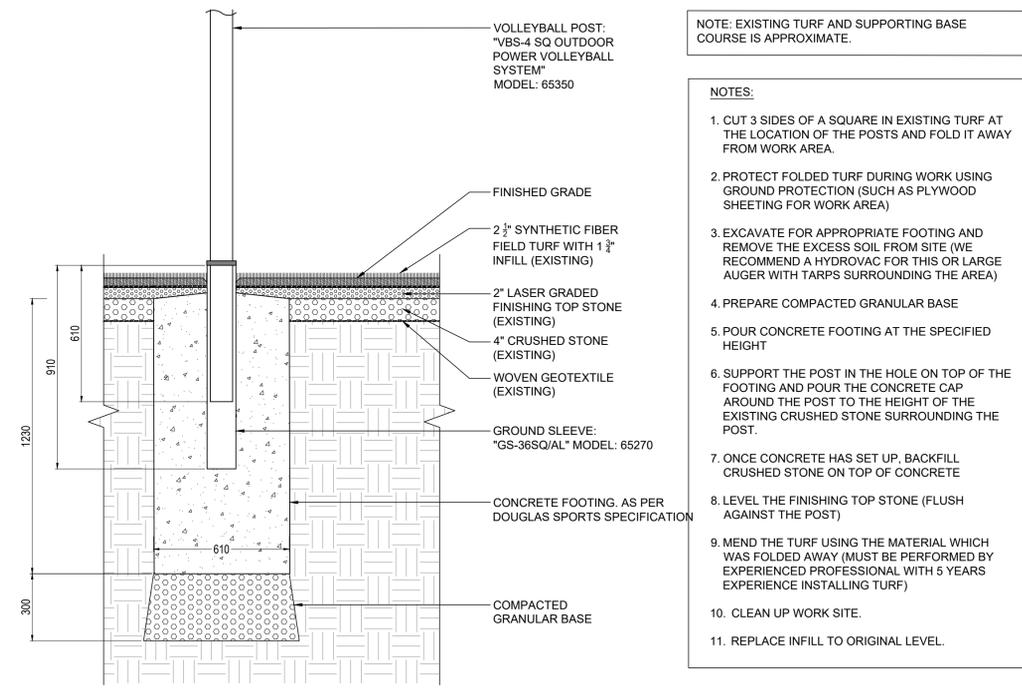

NOTE: EXISTING TURF AND SUPPORTING BASE COURSE IS APPROXIMATE.

- NOTES:**
- CUT 3 SIDES OF A SQUARE IN EXISTING TURF AT THE LOCATION OF THE POSTS AND FOLD IT AWAY FROM WORK AREA.
  - PROTECT FOLDED TURF DURING WORK USING GROUND PROTECTION (SUCH AS PLYWOOD SHEETING FOR WORK AREA) OR DRAWING WHERE SECTION OR DETAIL IS DRAWN.
  - EXCAVATE FOR APPROPRIATE FOOTING AND REMOVE THE EXCESS SOIL FROM SITE (WE RECOMMEND A HYDROVAC FOR THIS OR LARGE AUGER WITH TARPS SURROUNDING THE AREA)
  - PREPARE COMPACTED GRANULAR BASE
  - POUR CONCRETE FOOTING AT THE SPECIFIED HEIGHT
  - SUPPORT THE POST IN THE HOLE ON TOP OF THE FOOTING AND POUR THE CONCRETE CAP AROUND THE POST TO THE HEIGHT OF THE EXISTING CRUSHED STONE SURROUNDING THE POST.
  - ONCE CONCRETE HAS SET UP, BACKFILL CRUSHED STONE ON TOP OF CONCRETE
  - LEVEL THE FINISHING TOP STONE (FLUSH AGAINST THE POST)
  - MEND THE TURF USING THE MATERIAL WHICH WAS FOLDED AWAY (MUST BE PERFORMED BY EXPERIENCED PROFESSIONAL WITH 5 YEARS EXPERIENCE INSTALLING TURF)
  - CLEAN UP WORK SITE.
  - REPLACE INFILL TO ORIGINAL LEVEL.

**4** VOLLEYBALL POST DETAIL  
L501 SCALE - 1 : 15

NOTES:

0	24 / 01 / 05	ISSUED FOR TENDER	MP
REV	YY / MM / DD	DESCRIPTION	BY

A. SECTION LETTER OR DETAIL NUMBER.  
B. DRAWING WHERE SECTION OR DETAIL IS DRAWN.  
OR  
DRAWING WHERE SECTION OR DETAIL IS INDICATED.  
--- SECTION OR DETAIL SHOWN ON SAME DRAWING.

SEAL

**SCATLIFF + MILLER + MURRAY**  
visionary urban design + landscapes

CLIENT CITY OF WINNIPEG

PROJECT CENTRAL PARK IMPROVEMENTS

TITLE CONSTRUCTION DETAILS 1

DESIGN	DRAWN	DATE - Y / M / D	SCALE
BS	HL	2023/01/05	-
CHECKED	APPROVED	JOB NO.	DRAWING NO.
MP	BS	23-0107-001	L501