


APPENDIX 'I' – TRAFFIC SIGNAGE DRAWINGS

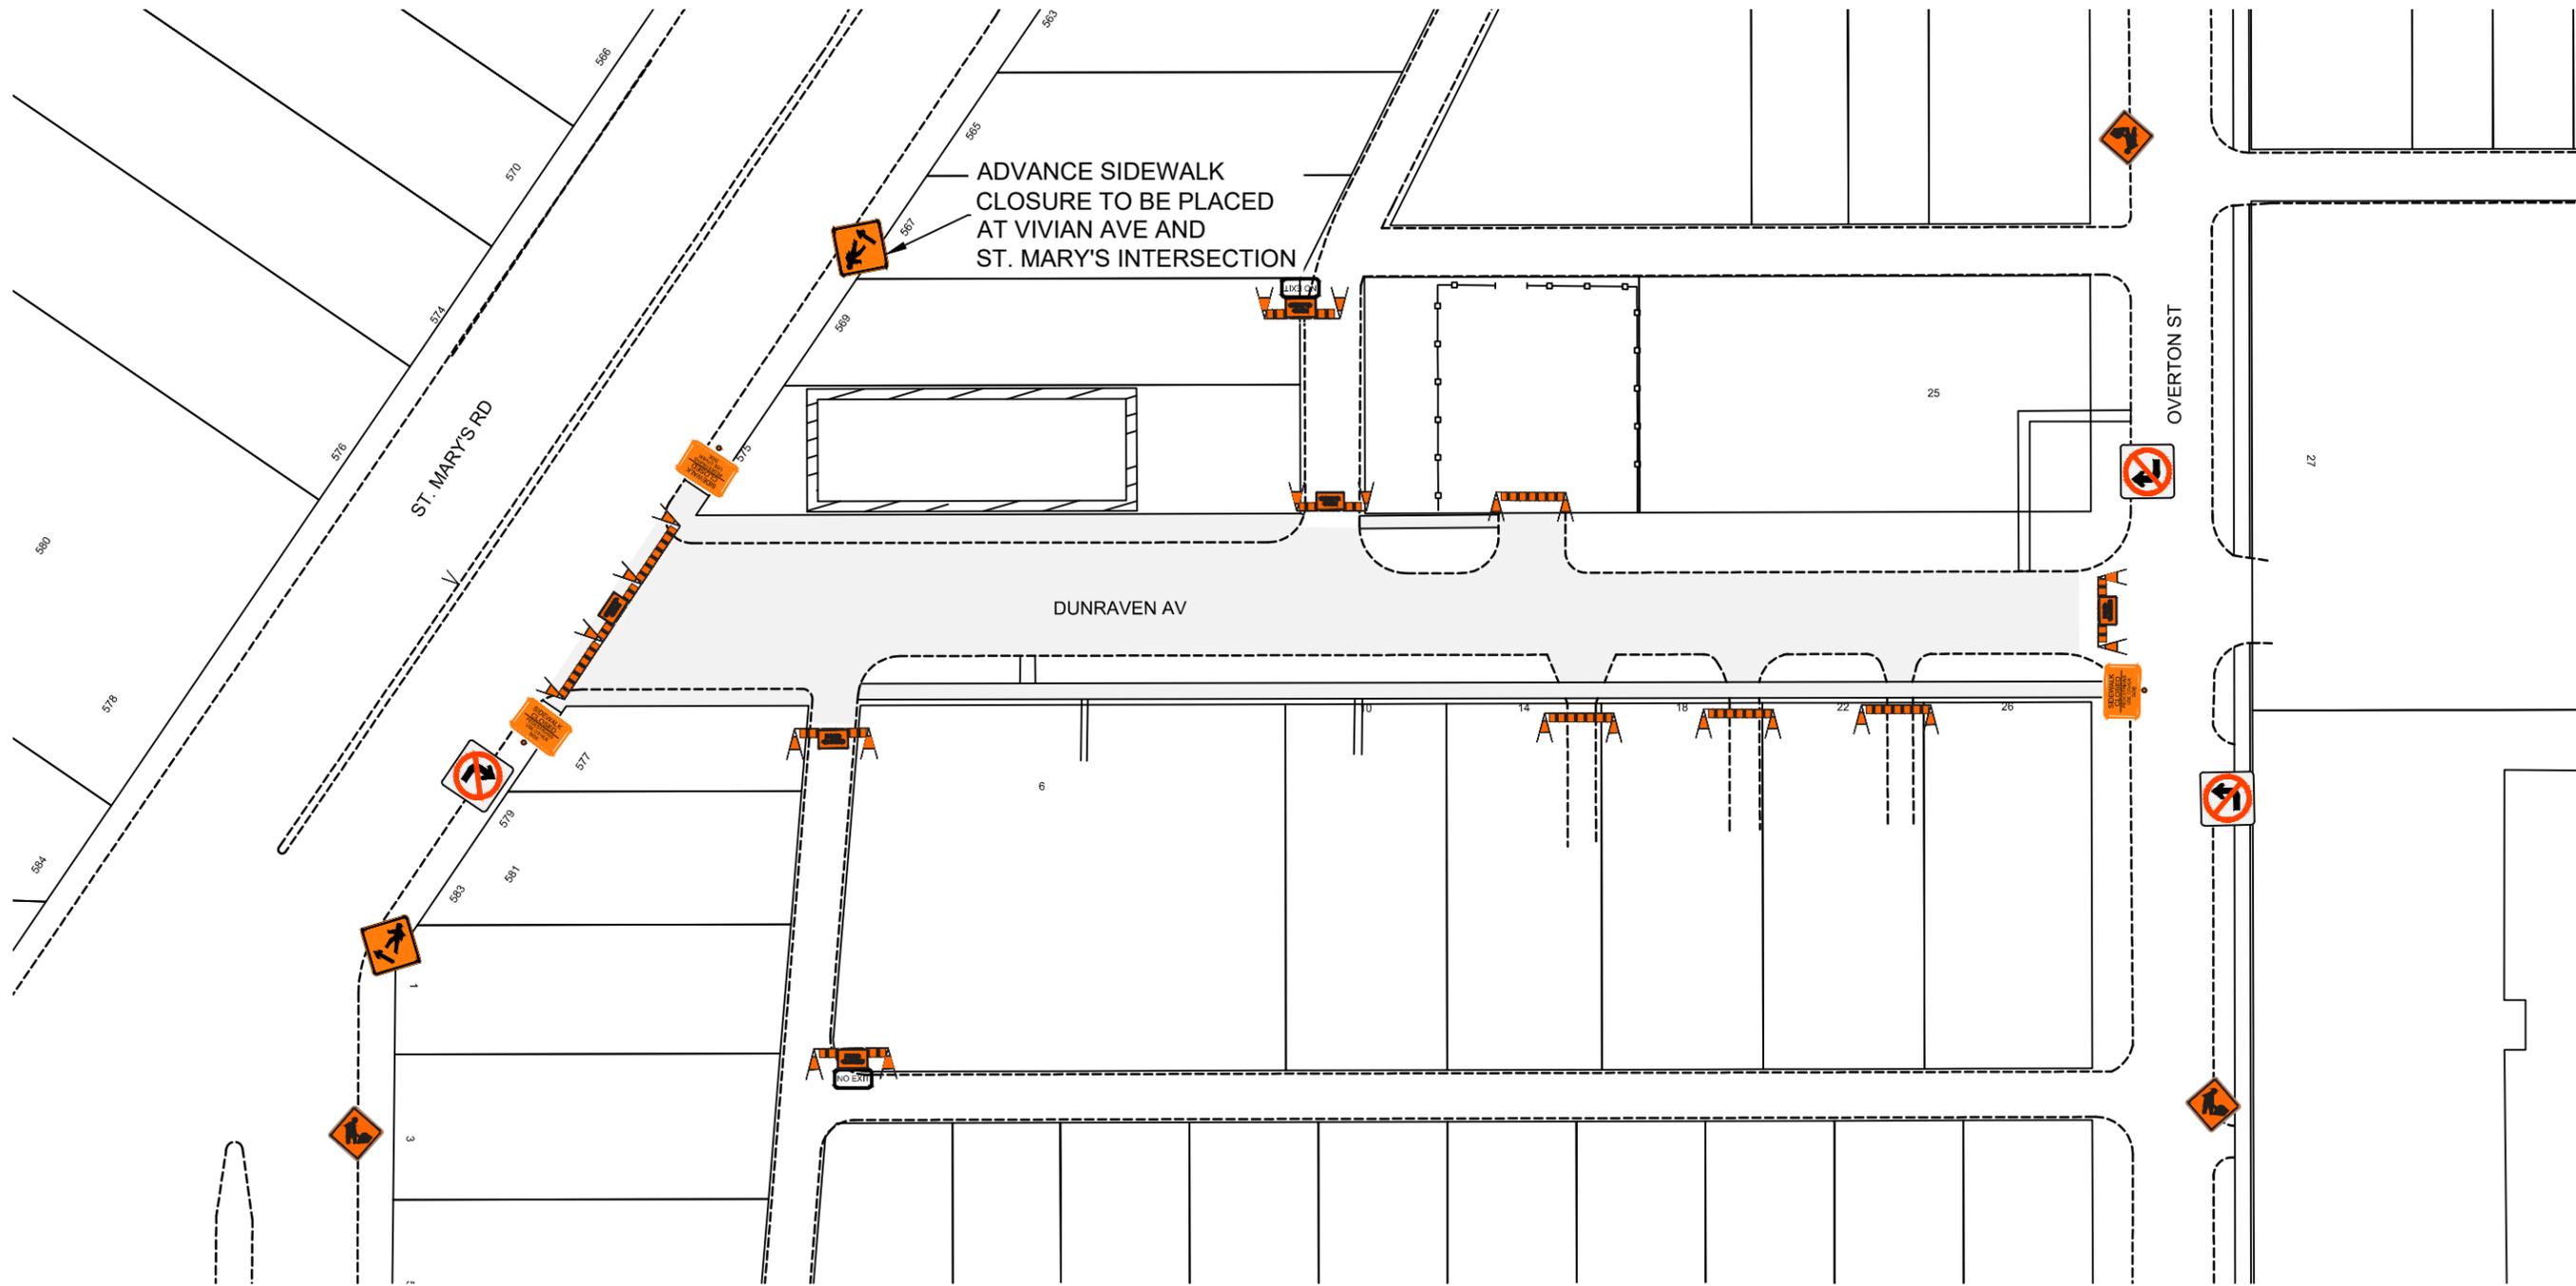

TRAFFIC SIGNAGE

TC-2 ROADWORK		ROAD CLOSED BARRICADE	
RB-11 (L/R) TURN PROHIBITED		BARRICADE	
C 46 SIDEWALK CLOSED		NO EXIT TAB	
ADVANCED SIDEWALK CLOSURE		WORK AREA	
		POLY POST	

NOTES:

1. ALL TRAFFIC SIGNAGE AND TEMPORARY TRAFFIC CONTROL TO CONFORM WITH THE LATEST REVISION OF THE CITY OF WINNIPEG MANUAL OF TEMPORARY TRAFFIC CONTROL ON CITY STREETS
2. CONTRACTOR SHALL MAINTAIN SAFE PEDESTRIAN ACCESS AND CROSSINGS. WHERE SIDEWALKS ARE LOCATED ON BOTH SIDES OF THE STREET, CONTRACTOR MUST MAINTAIN PEDESTRIAN ACCESS ON ONE SIDE AT ALL TIMES CONTRACTOR MUST SUBMIT A SITE ACCESSIBILITY PLAN.
3. ROAD IS TO BE CLOSED IN BOTH DIRECTIONS FOR THE DURATION OF CONSTRUCTION.
4. PARKING TO BE REMOVED AT TIME OF CONSTRUCTION.
5. ALL TRAFFIC SIGNAGE ON THIS DRAWING IS IN REPRESENTATIVE LOCATION. FOR PROPER SPACING REFER TO THE MANUAL OF TEMPORARY TRAFFIC CONTROL.




FOR INFORMATION ONLY TENDER NO. 4-2024

THE CITY OF WINNIPEG
PUBLIC WORKS DEPARTMENT

DUNRAVEN AVENUE
FROM ST MARY'S RD TO OVERTON ST
TEMPORARY TRAFFIC SIGNAGE

ENGINEERING DIVISION
TECHNOLOGY SERVICES BRANCH
106 - 1155 PACIFIC AVE

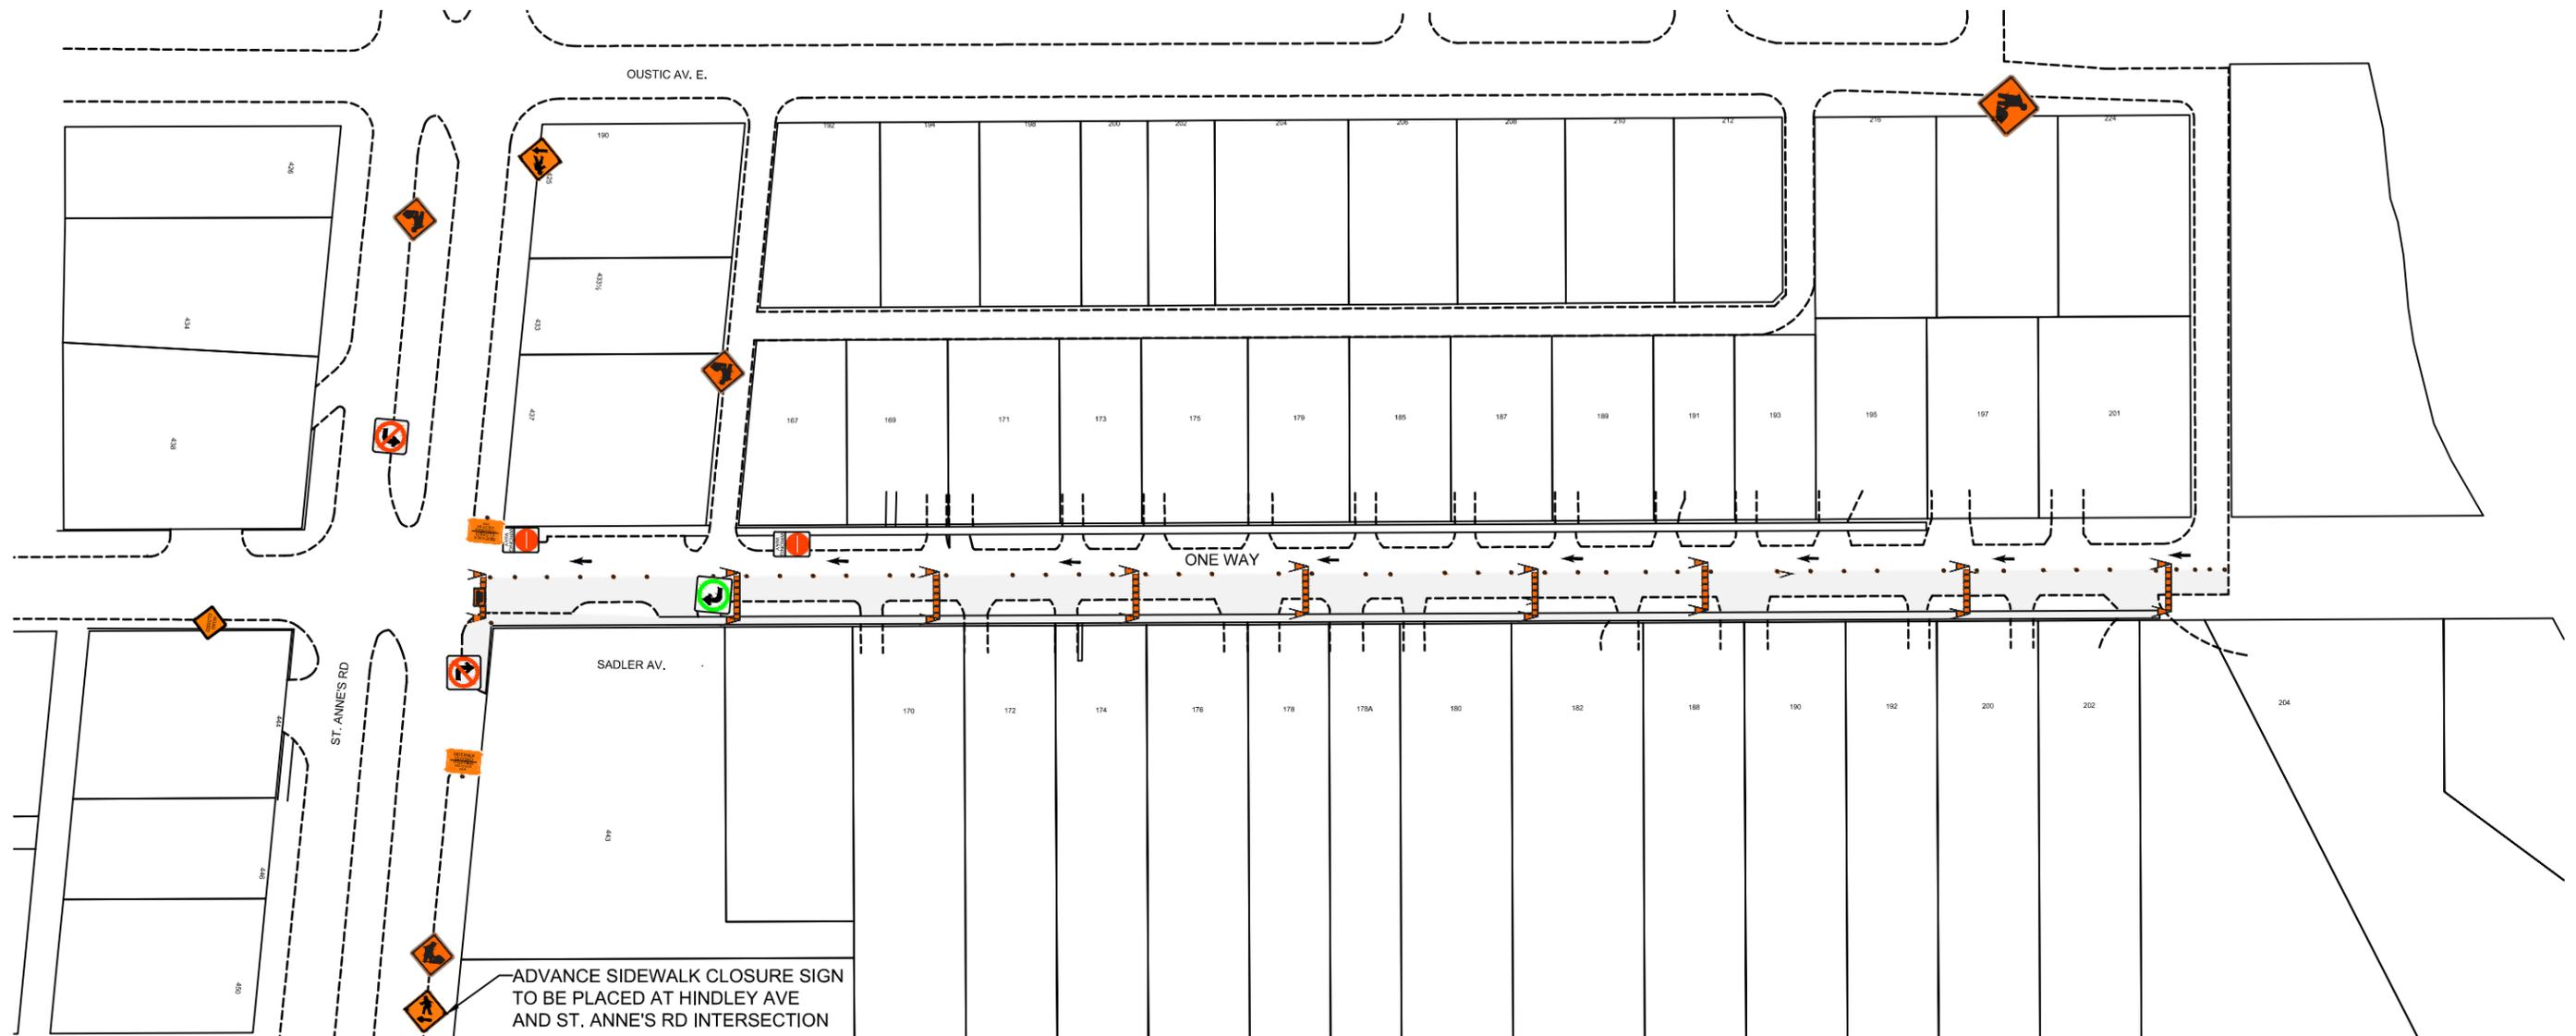

TRAFFIC SIGNAGE

- TC-2 ROADWORK 
- RB-11 (L/R) TURN PROHIBITED 
- C 46 SIDEWALK CLOSED 
- WRONG WAY SIGN 
- ROAD CLOSED SIGN 
- RB-14R RIGHT TURN ONLY 

- ROAD CLOSED BARRICADE 
- BARRICADE 
- TRAFFIC DIRECTION 
- ADVANCED SIDEWALK CLOSURE 
- WORK AREA 
- POLY POST 

NOTES:

1. ALL TRAFFIC SIGNAGE AND TEMPORARY TRAFFIC CONTROL TO CONFORM WITH THE LATEST REVISION OF THE CITY OF WINNIPEG MANUAL OF TEMPORARY TRAFFIC CONTROL ON CITY STREETS.
2. CONTRACTOR SHALL MAINTAIN SAFE PEDESTRIAN ACCESS AND CROSSINGS. WHERE SIDEWALKS ARE LOCATED ON BOTH SIDES OF THE STREET, CONTRACTOR MUST MAINTAIN PEDESTRIAN ACCESS ON ONE SIDE AT ALL TIMES. CONTRACTOR MUST SUBMIT A SITE ACCESSIBILITY PLAN.
3. CONSTRUCTION TO BE COMPLETED LANE AT A TIME WITH TRAFFIC TO BE MAINTAINED IN ONE DIRECTION. WHEN CONSTRUCTION IS COMPLETE IN FIRST LANE, TRAFFIC WILL BE MOVED TO THE COMPLETED LANE AND TRAFFIC CONTROL MIRRORED.
4. PARKING TO BE REMOVED AT TIME OF CONSTRUCTION.
5. ALL TRAFFIC SIGNAGE ON THIS DRAWING IS IN REPRESENTATIVE LOCATION. FOR PROPER SPACING REFER TO THE MANUAL OF TEMPORARY TRAFFIC CONTROL.




FOR INFORMATION ONLY TENDER NO. 4-2024

THE CITY OF WINNIPEG
PUBLIC WORKS DEPARTMENT

SADLER AVENUE
FROM ST. ANNE'S RD TO END
TEMPORARY TRAFFIC SIGNAGE

ENGINEERING DIVISION
TECHNOLOGY SERVICES BRANCH
106 - 1155 PACIFIC AVE

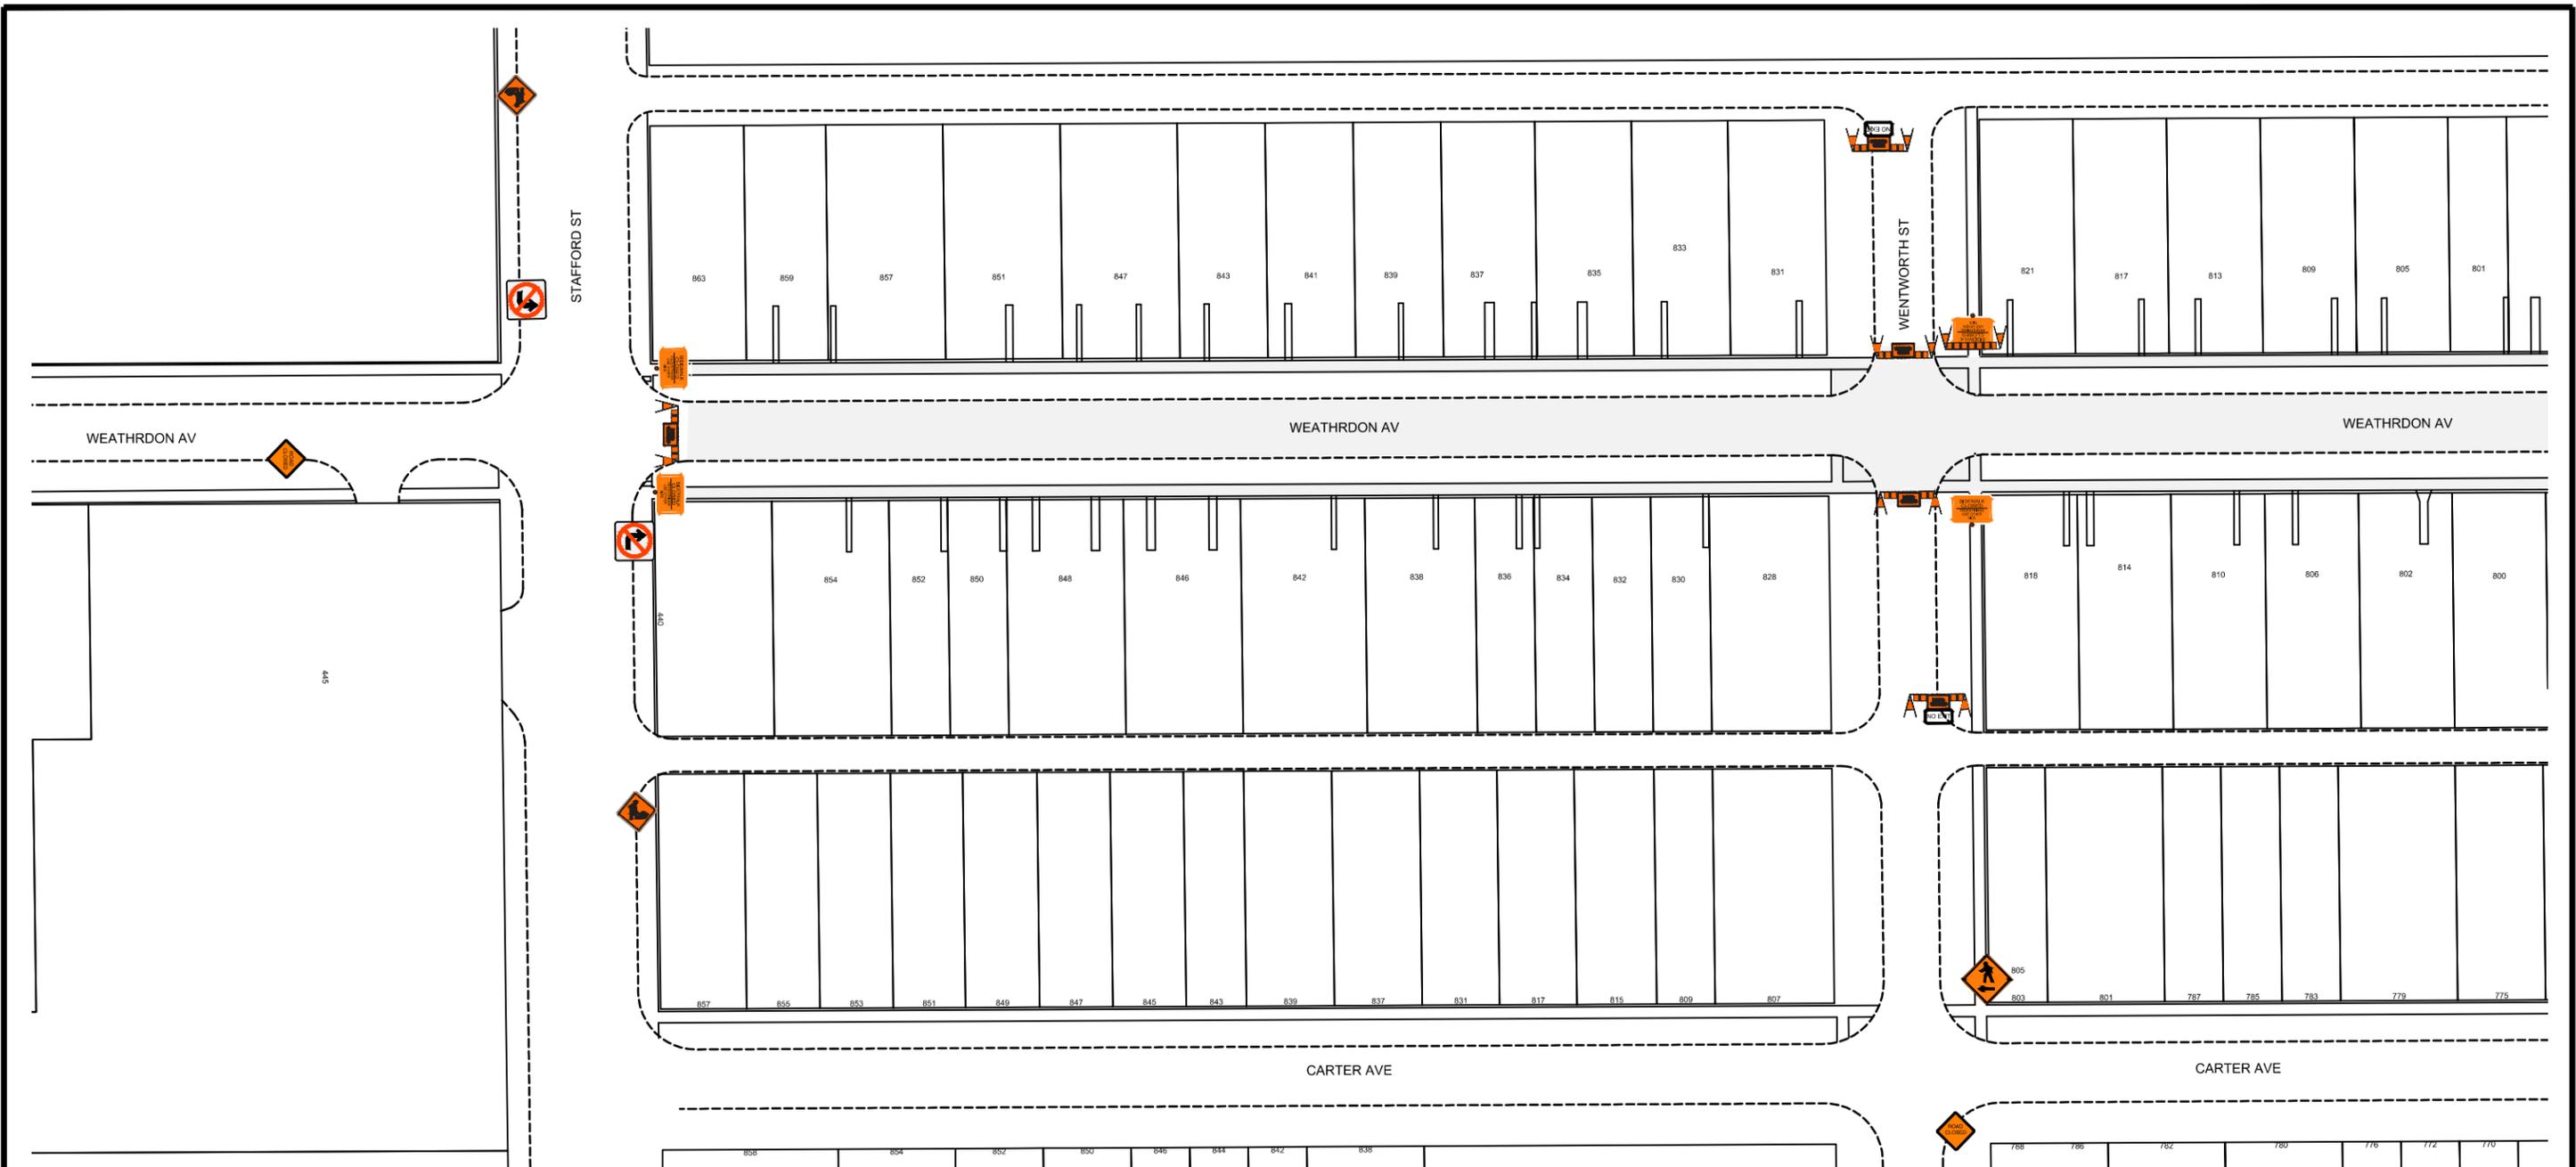

TRAFFIC SIGNAGE

- TC-2 ROADWORK
- RB-11 (L/R) TURN PROHIBITED
- C 46 SIDEWALK CLOSED
- RB-15 STRAIGHT AHEAD ONLY
- POLY POST



- ROAD CLOSED BARRICADE
- BARRICADE
- NO EXIT TAB
- WORK AREA
- ADVANCED SIDEWALK CLOSURE



NOTES:

1. ALL TRAFFIC SIGNAGE AND TEMPORARY TRAFFIC CONTROL TO CONFORM WITH THE LATEST REVISION OF THE CITY OF WINNIPEG MANUAL OF TEMPORARY TRAFFIC CONTROL ON CITY STREETS
2. CONTRACTOR SHALL MAINTAIN SAFE PEDESTRIAN ACCESS AND CROSSINGS. WHERE SIDEWALKS ARE LOCATED ON BOTH SIDES OF THE STREET, CONTRACTOR MUST MAINTAIN PEDESTRIAN ACCESS ON ONE SIDE AT ALL TIMES CONTRACTOR MUST SUBMIT A SITE ACCESSIBILITY PLAN.
3. ROAD IS TO BE CLOSED IN BOTH DIRECTIONS FOR THE DURATION OF CONSTRUCTION.
4. PARKING IS TO BE REMOVED AT TIME OF CONSTRUCTION.
5. ALL TRAFFIC SIGNAGE ON THIS DRAWING IS IN REPRESENTATIVE LOCATION. FOR PROPER SPACING REFER TO THE MANUAL OF TEMPORARY TRAFFIC CONTROL.

FOR INFORMATION ONLY


TENDER NO. 4-2024



THE CITY OF WINNIPEG
PUBLIC WORKS DEPARTMENT

WEATHERDON AVENUE
FROM STAFFORD ST TO ARBUTHNOT ST
TEMPORARY TRAFFIC SIGNAGE

ENGINEERING DIVISION
TECHNOLOGY SERVICES BRANCH
106 - 1155 PACIFIC AVE

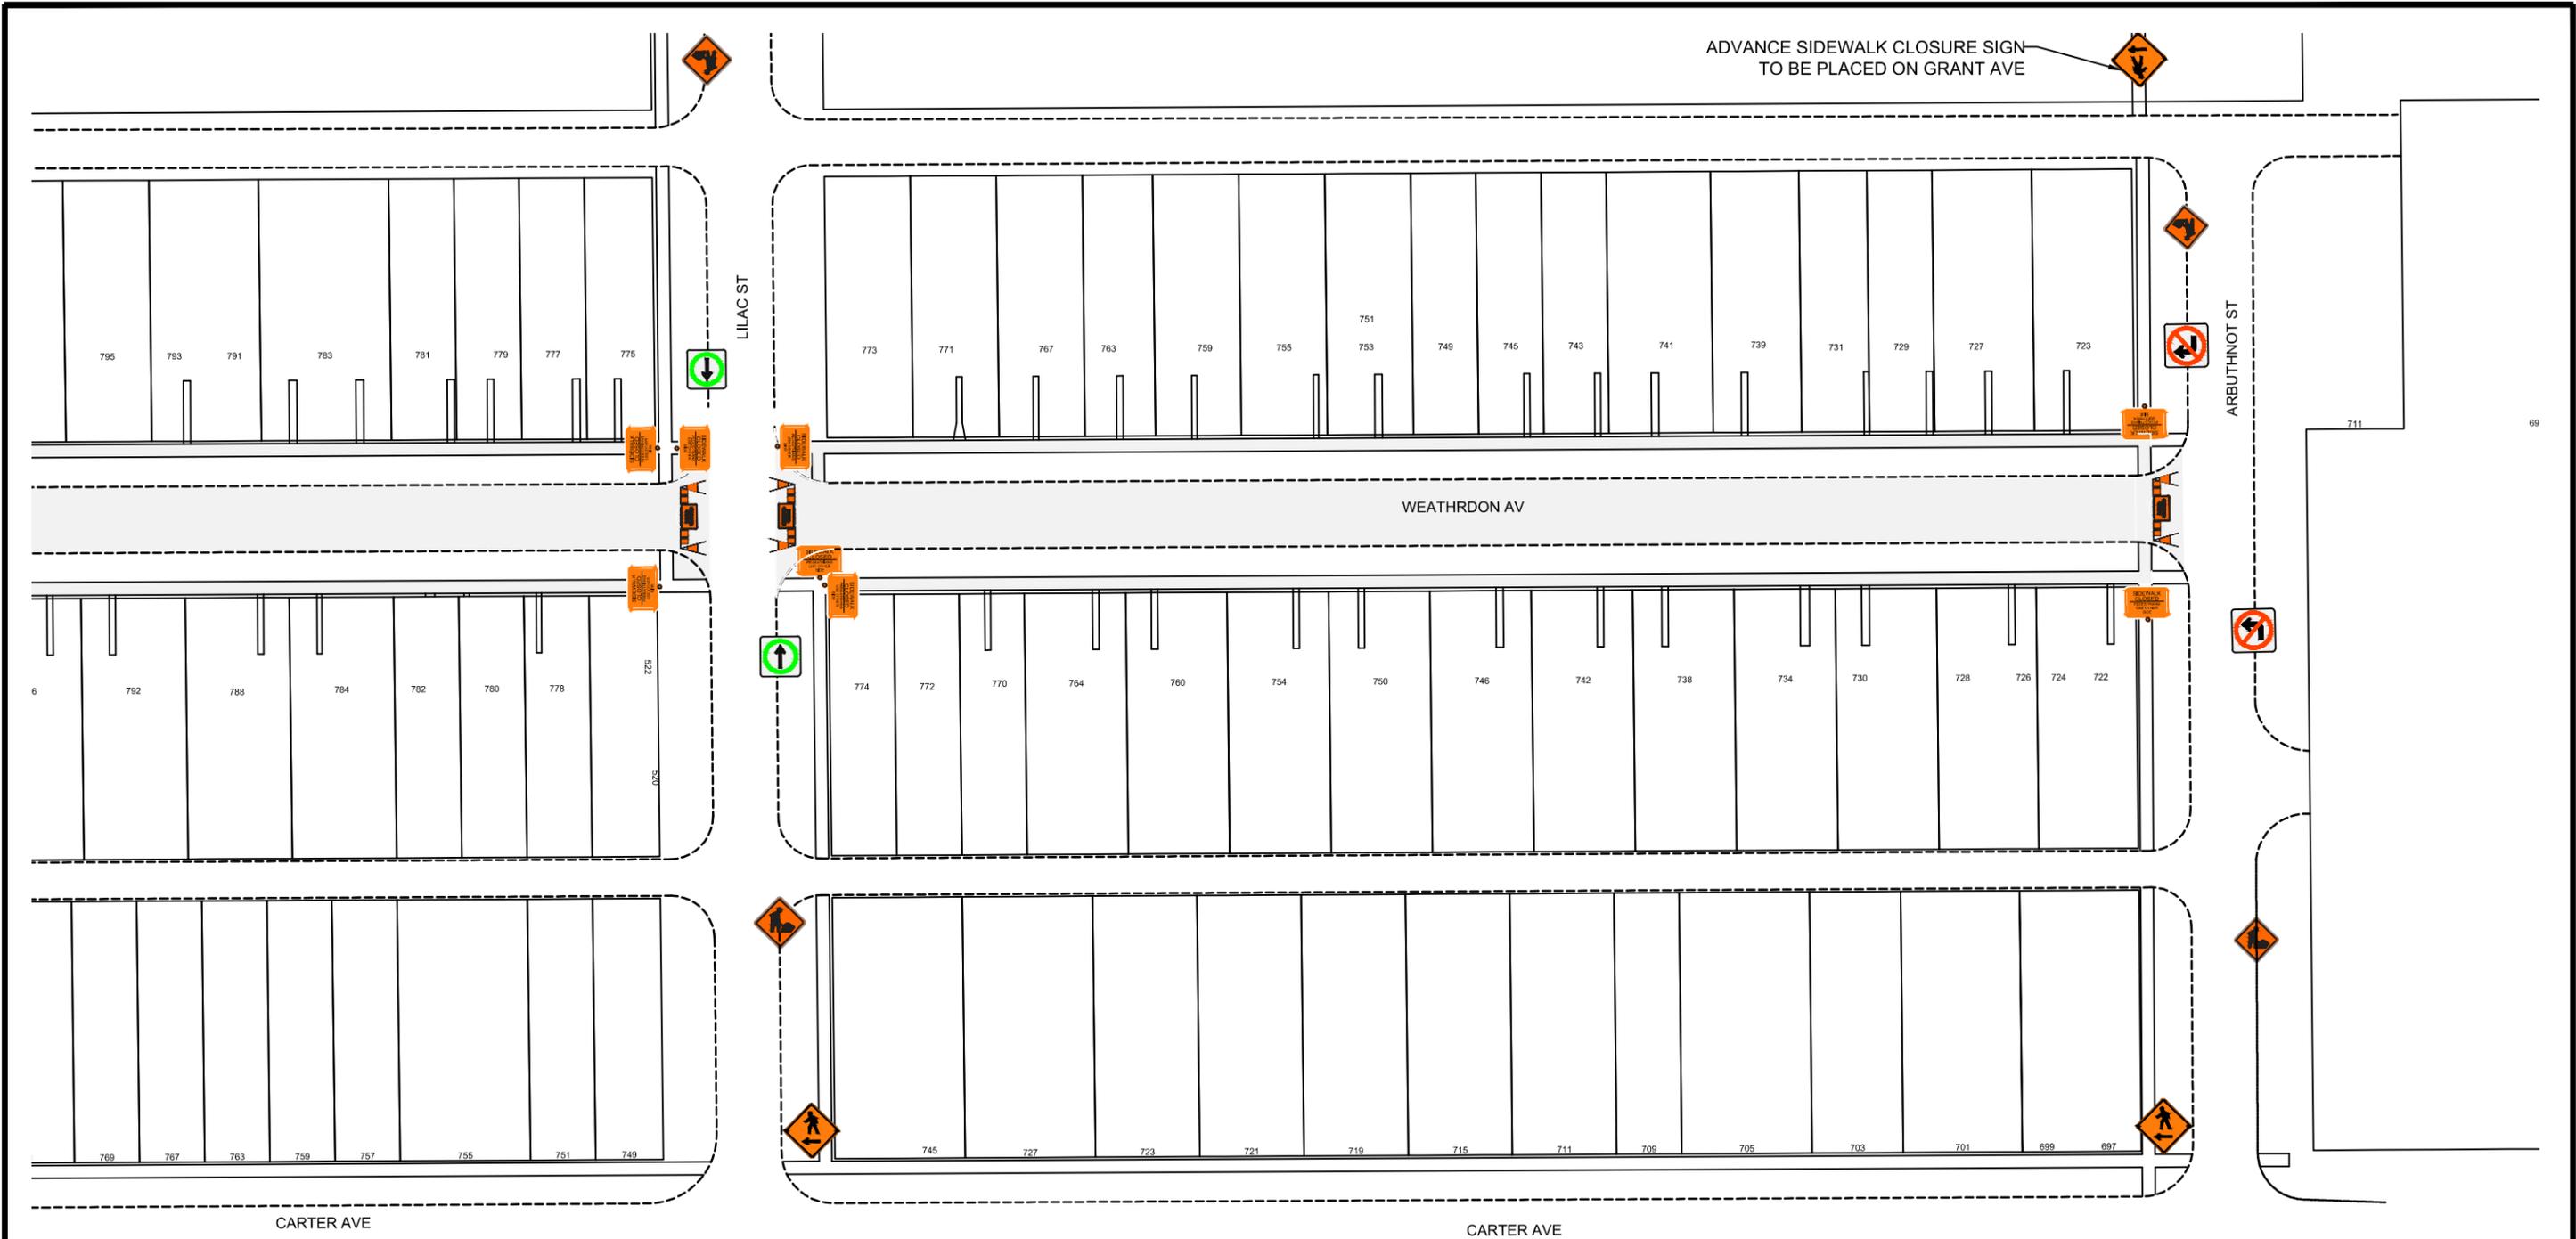

TRAFFIC SIGNAGE

TC-2 ROADWORK		ROAD CLOSED BARRICADE	
RB-11 (L/R) TURN PROHIBITED		BARRICADE	
C 46 SIDEWALK CLOSED		NO EXIT TAB	
RB-15 STRAIGHT AHEAD ONLY		WORK AREA	
POLY POST		ADVANCED SIDEWALK CLOSURE	

NOTES:

1. ALL TRAFFIC SIGNAGE AND TEMPORARY TRAFFIC CONTROL TO CONFORM WITH THE LATEST REVISION OF THE CITY OF WINNIPEG MANUAL OF TEMPORARY TRAFFIC CONTROL ON CITY STREETS
2. CONTRACTOR SHALL MAINTAIN SAFE PEDESTRIAN ACCESS AND CROSSINGS. WHERE SIDEWALKS ARE LOCATED ON BOTH SIDES OF THE STREET, CONTRACTOR MUST MAINTAIN PEDESTRIAN ACCESS ON ONE SIDE AT ALL TIMES CONTRACTOR MUST SUBMIT A SITE ACCESSIBILITY PLAN.
3. ROAD IS TO BE CLOSED IN BOTH DIRECTIONS FOR THE DURATION OF CONSTRUCTION.
4. PARKING TO BE REMOVED AT TIME OF CONSTRUCTION.
5. ALL TRAFFIC SIGNAGE ON THIS DRAWING IS IN REPRESENTATIVE LOCATION. FOR PROPER SPACING REFER TO THE MANUAL OF TEMPORARY TRAFFIC CONTROL.




FOR INFORMATION ONLY TENDER NO. 4-2024

THE CITY OF WINNIPEG
PUBLIC WORKS DEPARTMENT

WEATHERDON AVENUE
FROM STAFFORD ST TO ARBUTHNOT ST
TEMPORARY TRAFFIC SIGNAGE

ENGINEERING DIVISION
TECHNOLOGY SERVICES BRANCH
106 - 1155 PACIFIC AVE

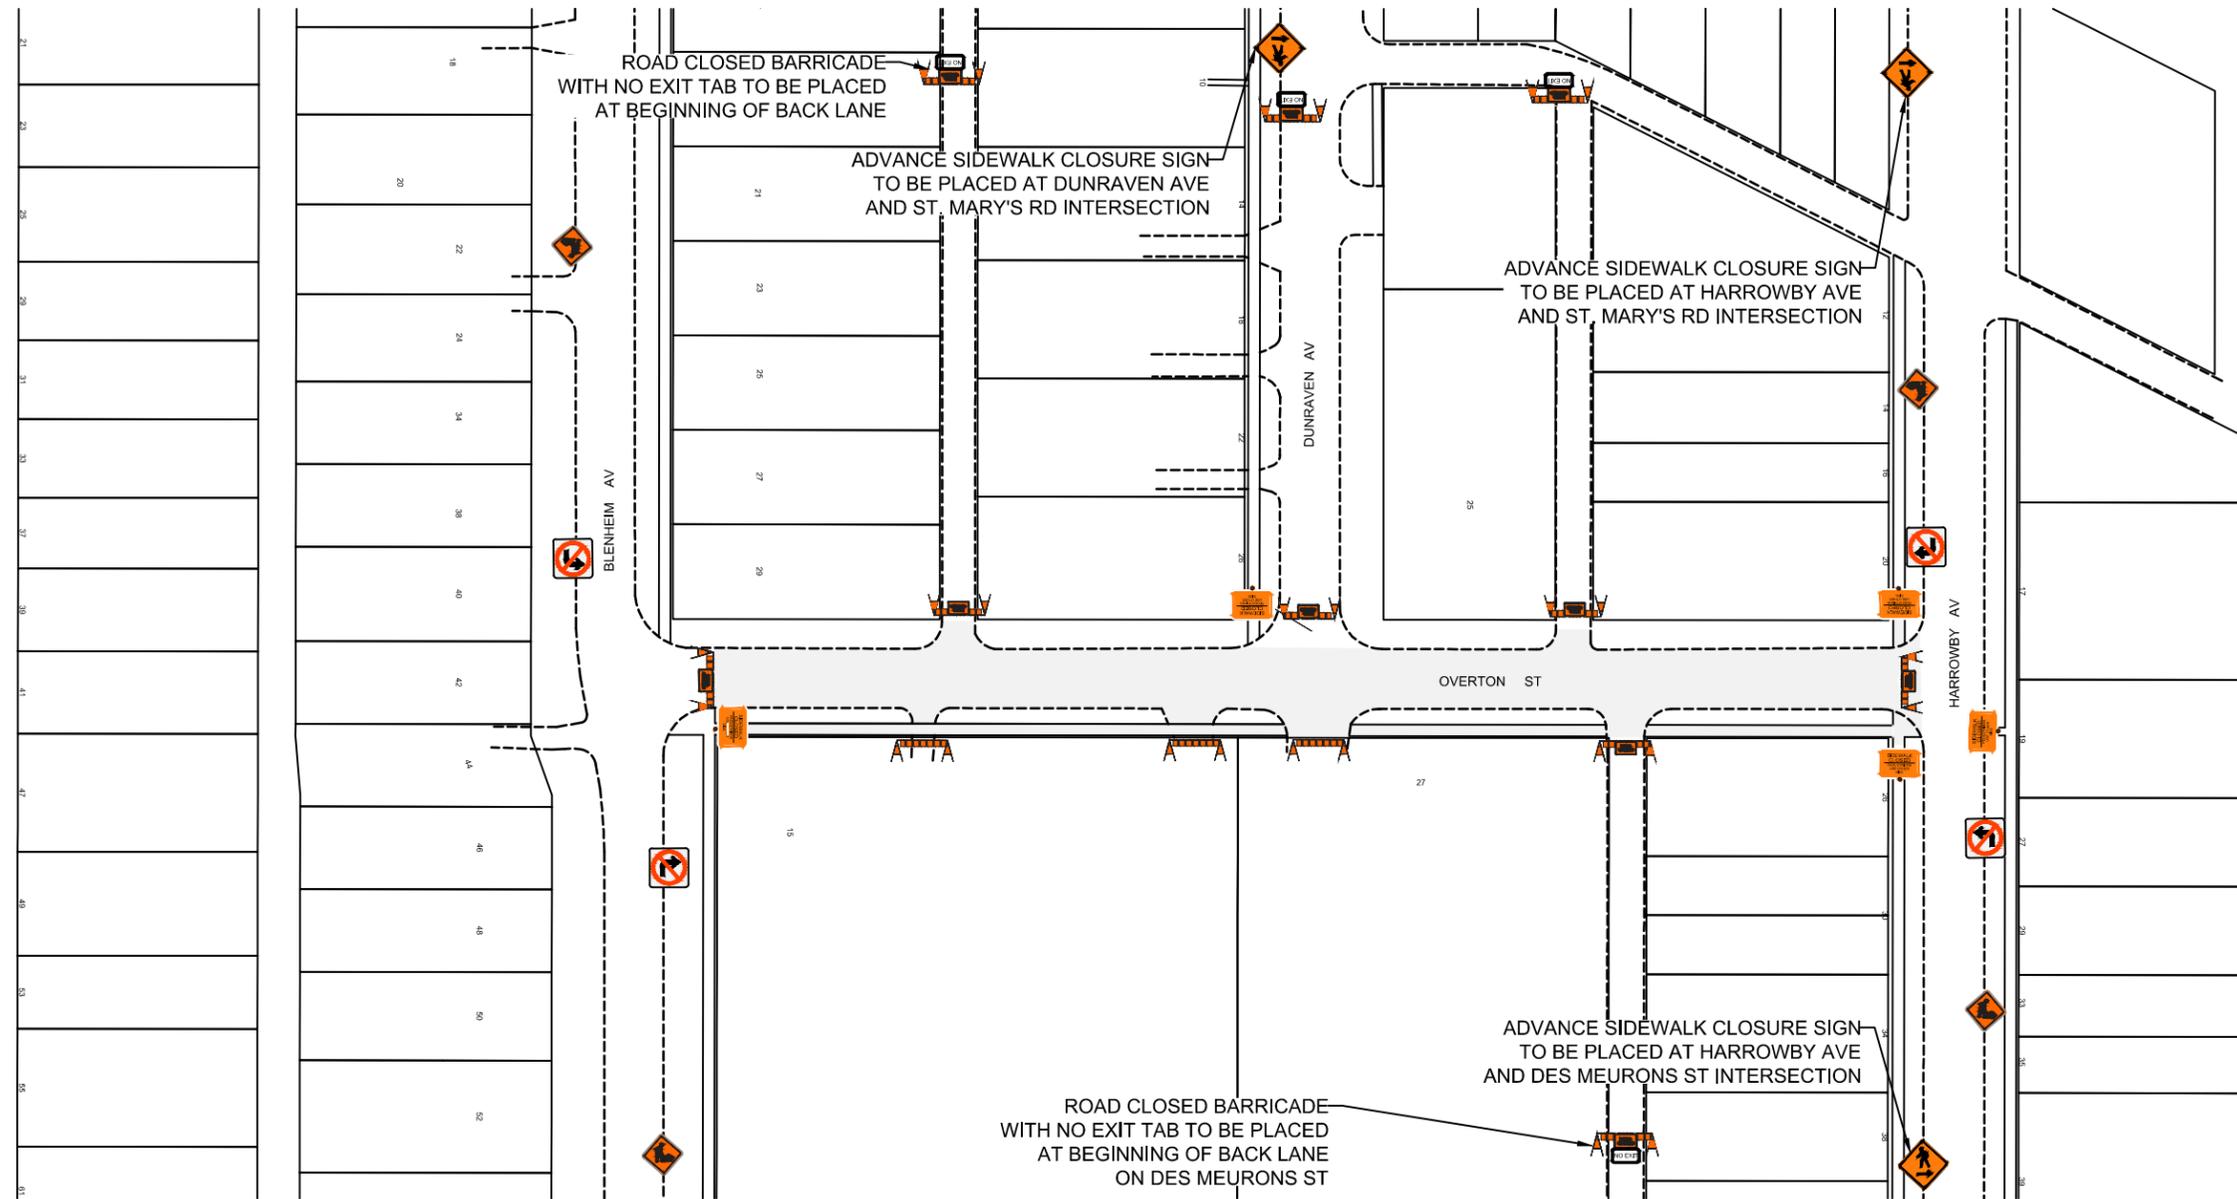

TRAFFIC SIGNAGE

TC-2 ROADWORK		ROAD CLOSED BARRICADE	
RB-11 (L/R) TURN PROHIBITED		BARRICADE	
C 46 SIDEWALK CLOSED		ROAD CLOSED SIGN	
WORK AREA		NO EXIT TAB	
ADVANCED SIDEWALK CLOSURE		POLY POST	

NOTES:

1. ALL TRAFFIC SIGNAGE AND TEMPORARY TRAFFIC CONTROL TO CONFORM WITH THE LATEST REVISION OF THE CITY OF WINNIPEG MANUAL OF TEMPORARY TRAFFIC CONTROL ON CITY STREETS
2. CONTRACTOR SHALL MAINTAIN SAFE PEDESTRIAN ACCESS AND CROSSINGS. WHERE SIDEWALKS ARE LOCATED ON BOTH SIDES OF THE STREET, CONTRACTOR MUST MAINTAIN PEDESTRIAN ACCESS ON ONE SIDE AT ALL TIMES CONTRACTOR MUST SUBMIT A SITE ACCESSIBILITY PLAN.
3. ROAD IS TO BE CLOSED IN BOTH DIRECTIONS FOR THE DURATION OF CONSTRUCTION.
4. PARKING TO BE REMOVED AT TIME OF CONSTRUCTION.
5. ALL TRAFFIC SIGNAGE ON THIS DRAWING IS IN REPRESENTATIVE LOCATION. FOR PROPER SPACING REFER TO THE MANUAL OF TEMPORARY TRAFFIC CONTROL.




FOR INFORMATION ONLY

TENDER NO. 4-2022

THE CITY OF WINNIPEG
PUBLIC WORKS DEPARTMENT

OVERTON ST
FROM BLENHEIM AVE TO HARROWBY AVE
TEMPORARY TRAFFIC SIGNAGE

ENGINEERING DIVISION
TECHNOLOGY SERVICES BRANCH
106 - 1155 PACIFIC AVE

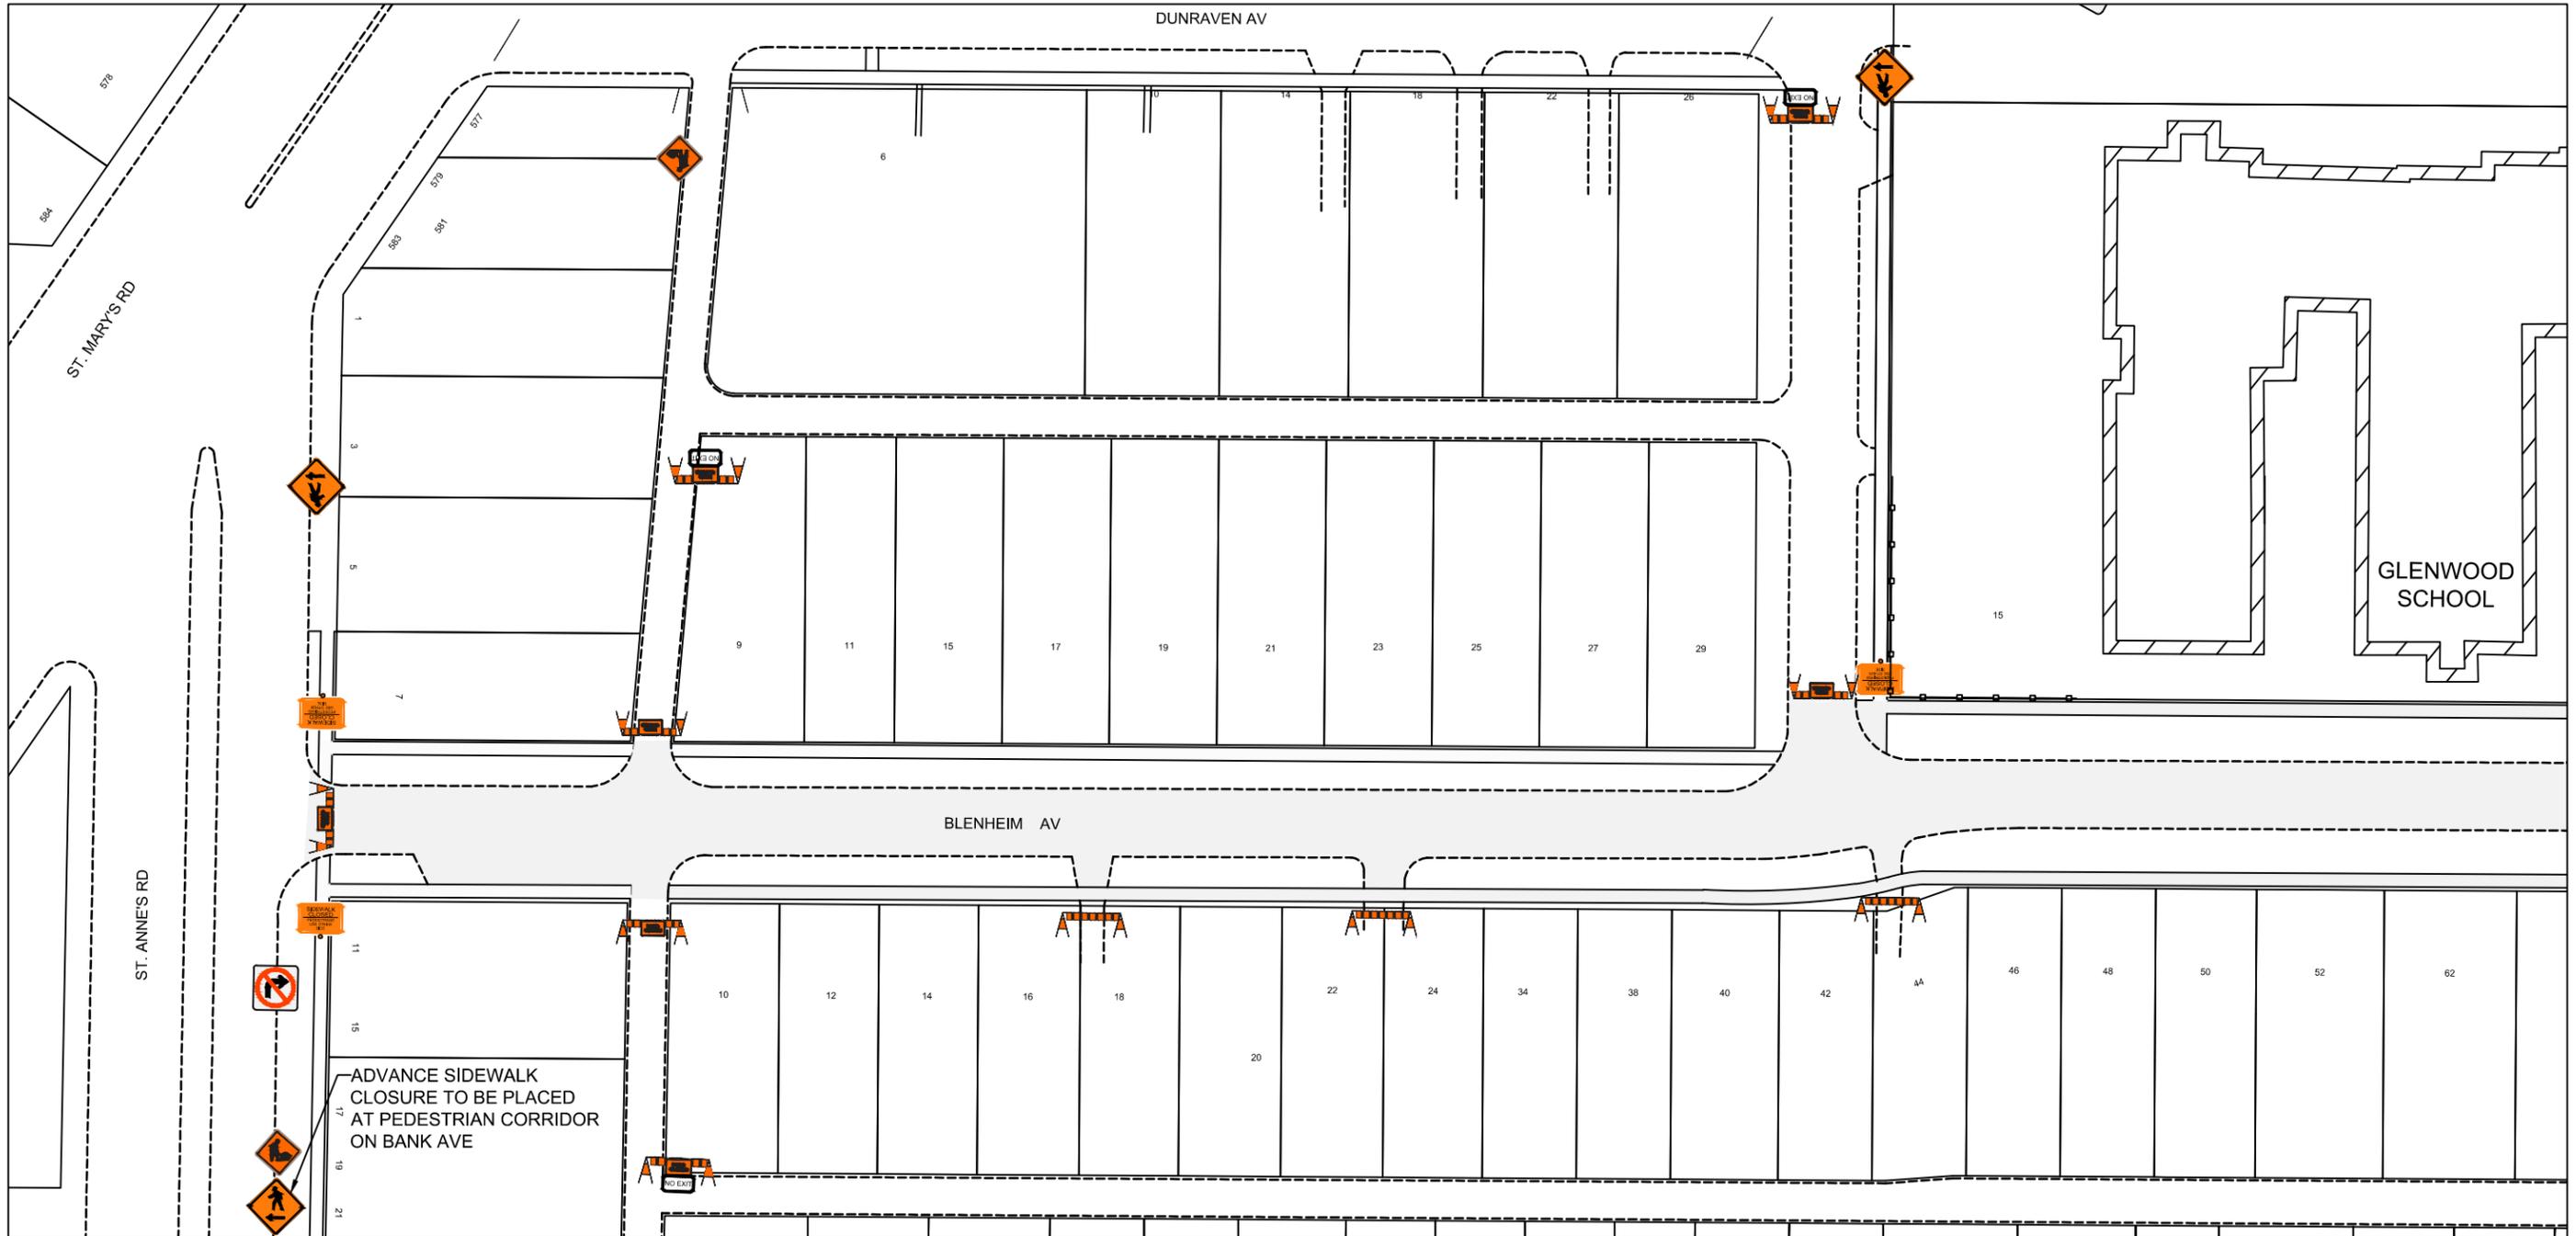

TRAFFIC SIGNAGE

- | | | | |
|-----------------------------|--|-----------------------|--|
| TC-2 ROADWORK | | ROAD CLOSED BARRICADE | |
| RB-11 (L/R) TURN PROHIBITED | | BARRICADE | |
| C-46 SIDEWALK CLOSED | | NO EXIT TAB | |
| ADVANCED SIDEWALK CLOSURE | | WORK AREA | |
| | | POLY POST | |

NOTES:

1. ALL TRAFFIC SIGNAGE AND TEMPORARY TRAFFIC CONTROL TO CONFORM WITH THE LATEST REVISION OF THE CITY OF WINNIPEG MANUAL OF TEMPORARY TRAFFIC CONTROL ON CITY STREETS
2. CONTRACTOR SHALL MAINTAIN SAFE PEDESTRIAN ACCESS AND CROSSINGS. WHERE SIDEWALKS ARE LOCATED ON BOTH SIDES OF THE STREET, CONTRACTOR MUST MAINTAIN PEDESTRIAN ACCESS ON ONE SIDE AT ALL TIMES CONTRACTOR MUST SUBMIT A SITE ACCESSIBILITY PLAN.
3. ROAD IS TO BE CLOSED IN BOTH DIRECTIONS FOR THE DURATION OF CONSTRUCTION.
4. PARKING TO BE REMOVED AT TIME OF CONSTRUCTION.
5. ALL TRAFFIC SIGNAGE ON THIS DRAWING IS IN REPRESENTATIVE LOCATION. FOR PROPER SPACING REFER TO THE MANUAL OF TEMPORARY TRAFFIC CONTROL.




FOR INFORMATION ONLY TENDER NO. 4-2024

THE CITY OF WINNIPEG
PUBLIC WORKS DEPARTMENT

BLENHEIM AVENUE
FROM ST. ANNE'S RD TO DES MEURONS ST
TEMPORARY TRAFFIC SIGNAGE

ENGINEERING DIVISION
TECHNOLOGY SERVICES BRANCH
106 - 1155 PACIFIC AVE

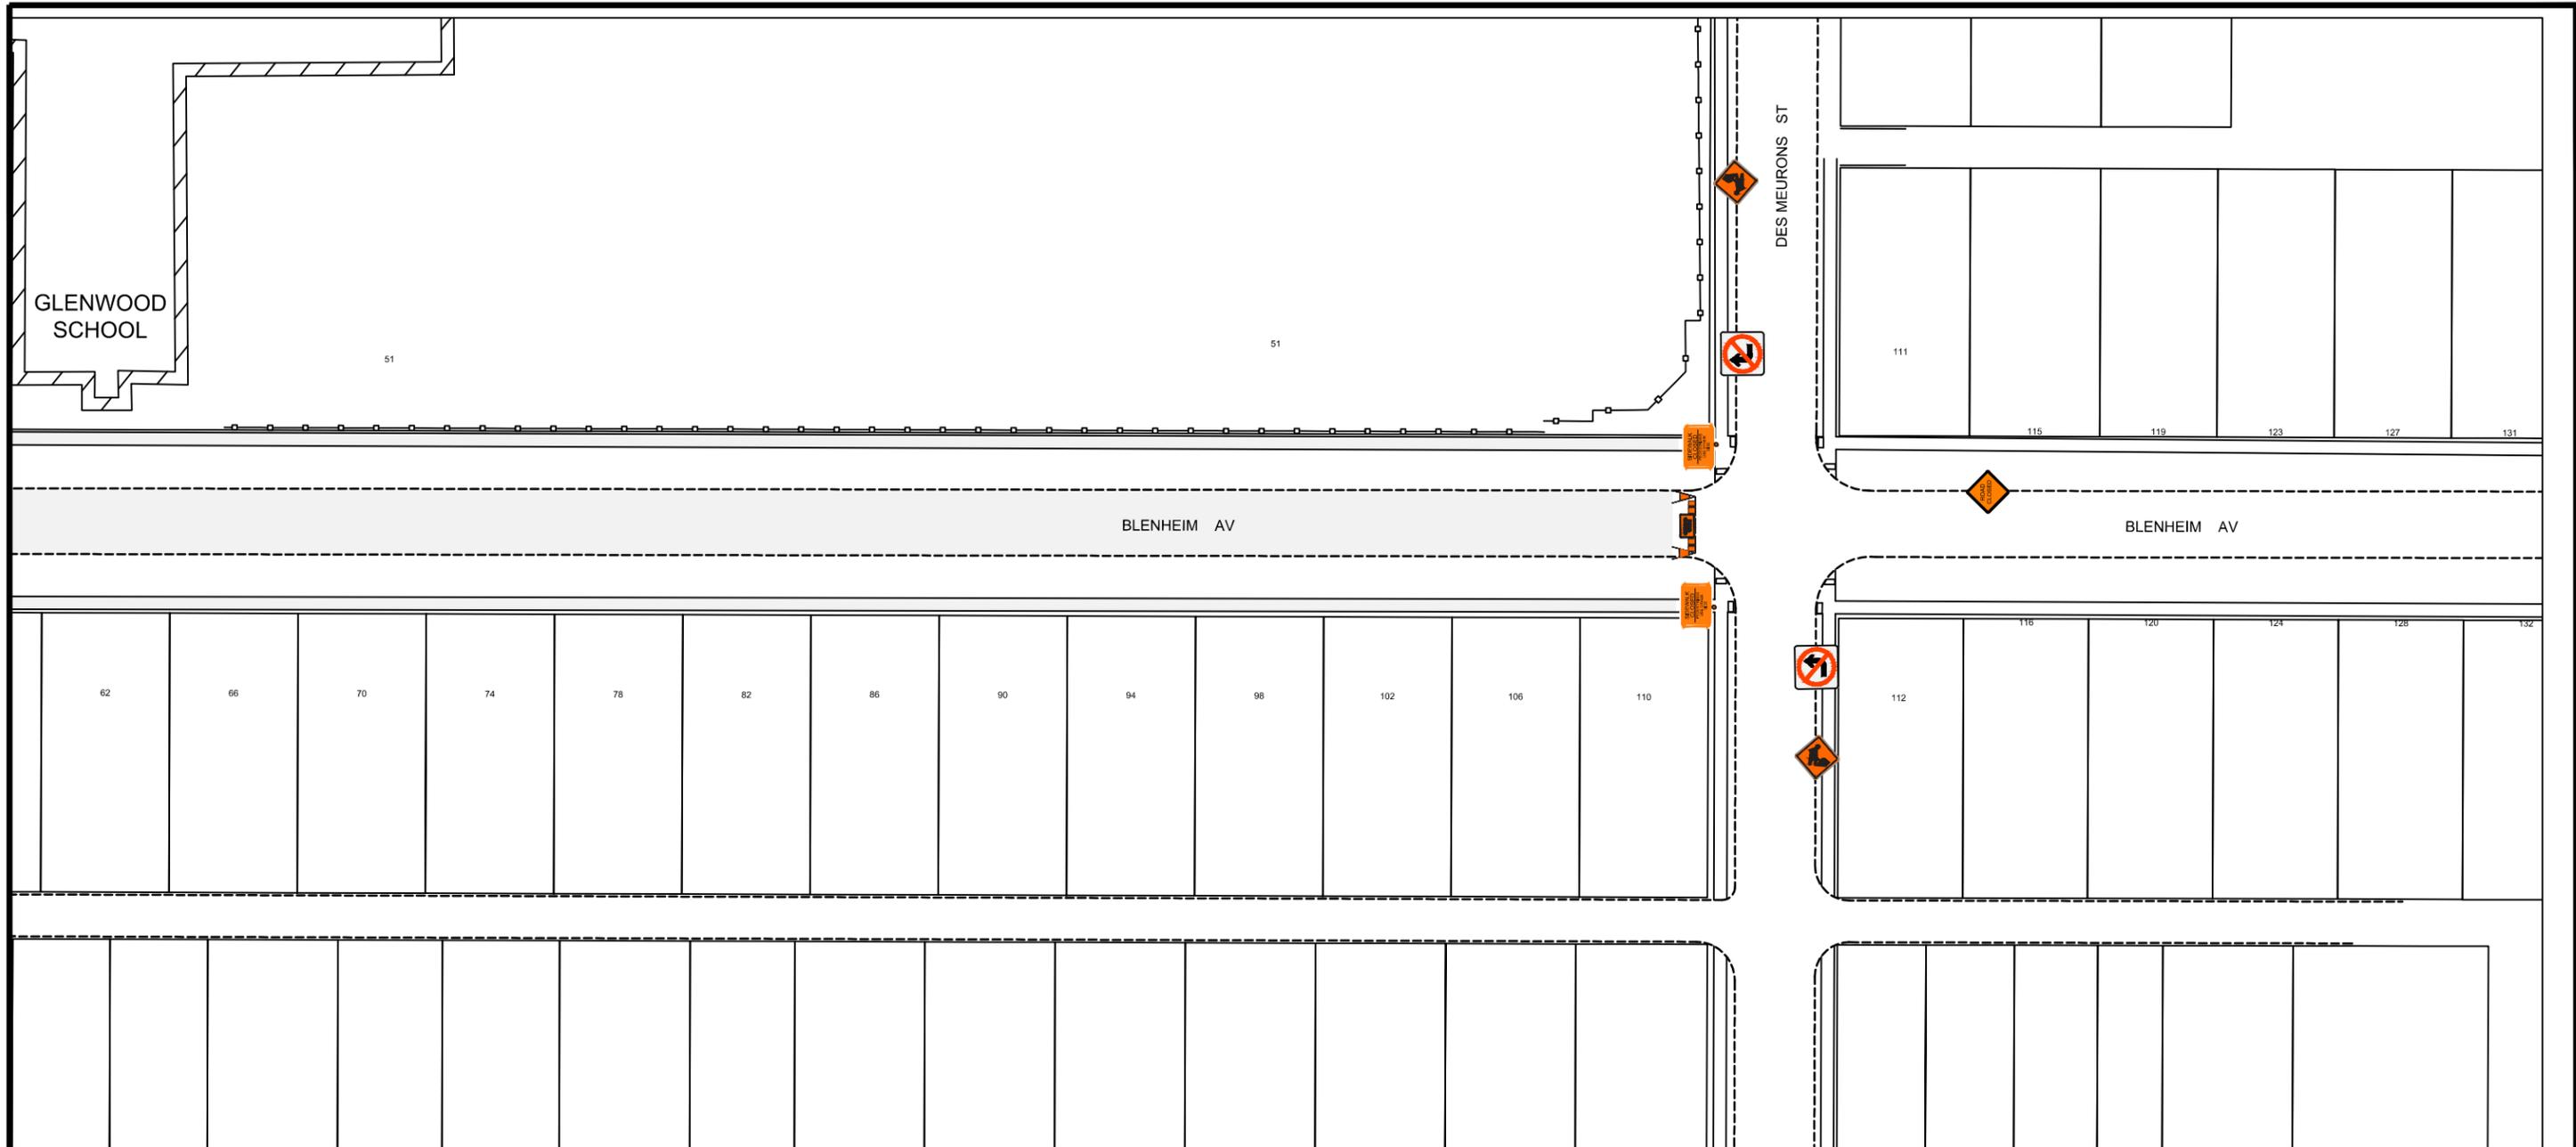

TRAFFIC SIGNAGE

TC-2 ROADWORK		ROAD CLOSED BARRICADE	
RB-11 (L/R) TURN PROHIBITED		BARRICADE	
C 46 SIDEWALK CLOSED		NO EXIT TAB	
ADVANCED SIDEWALK CLOSURE		WORK AREA	
		POLY POST	

NOTES:

1. ALL TRAFFIC SIGNAGE AND TEMPORARY TRAFFIC CONTROL TO CONFORM WITH THE LATEST REVISION OF THE CITY OF WINNIPEG MANUAL OF TEMPORARY TRAFFIC CONTROL ON CITY STREETS
2. CONTRACTOR SHALL MAINTAIN SAFE PEDESTRIAN ACCESS AND CROSSINGS. WHERE SIDEWALKS ARE LOCATED ON BOTH SIDES OF THE STREET, CONTRACTOR MUST MAINTAIN PEDESTRIAN ACCESS ON ONE SIDE AT ALL TIMES CONTRACTOR MUST SUBMIT A SITE ACCESSIBILITY PLAN.
3. ROAD IS TO BE CLOSED IN BOTH DIRECTIONS FOR THE DURATION OF CONSTRUCTION.
4. PARKING TO BE REMOVED AT TIME OF CONSTRUCTION.
5. ALL TRAFFIC SIGNAGE ON THIS DRAWING IS IN REPRESENTATIVE LOCATION. FOR PROPER SPACING REFER TO THE MANUAL OF TEMPORARY TRAFFIC CONTROL.

ENGINEERING DIVISION
TECHNOLOGY SERVICES BRANCH
106 - 1155 PACIFIC AVE

TENDER NO. 4-2024

FOR INFORMATION ONLY

 **THE CITY OF WINNIPEG**
PUBLIC WORKS DEPARTMENT

BLENHEIM AVENUE
FROM ST. ANNE'S RD TO DES MEURONS ST
TEMPORARY TRAFFIC SIGNAGE