


ISO A1 - 594mm x 841mm
\\CA050-PFESS01\SHARED_PROJECTS\3250075\09_CAD\07 Sheets\02 DO\01 STR\3250075-STR-AS04.dwg
Last Saved: 3/24/2025 3:12 PM by aheppner
Plotted: 3/24/2025 3:18 PM by Heppner, Alex

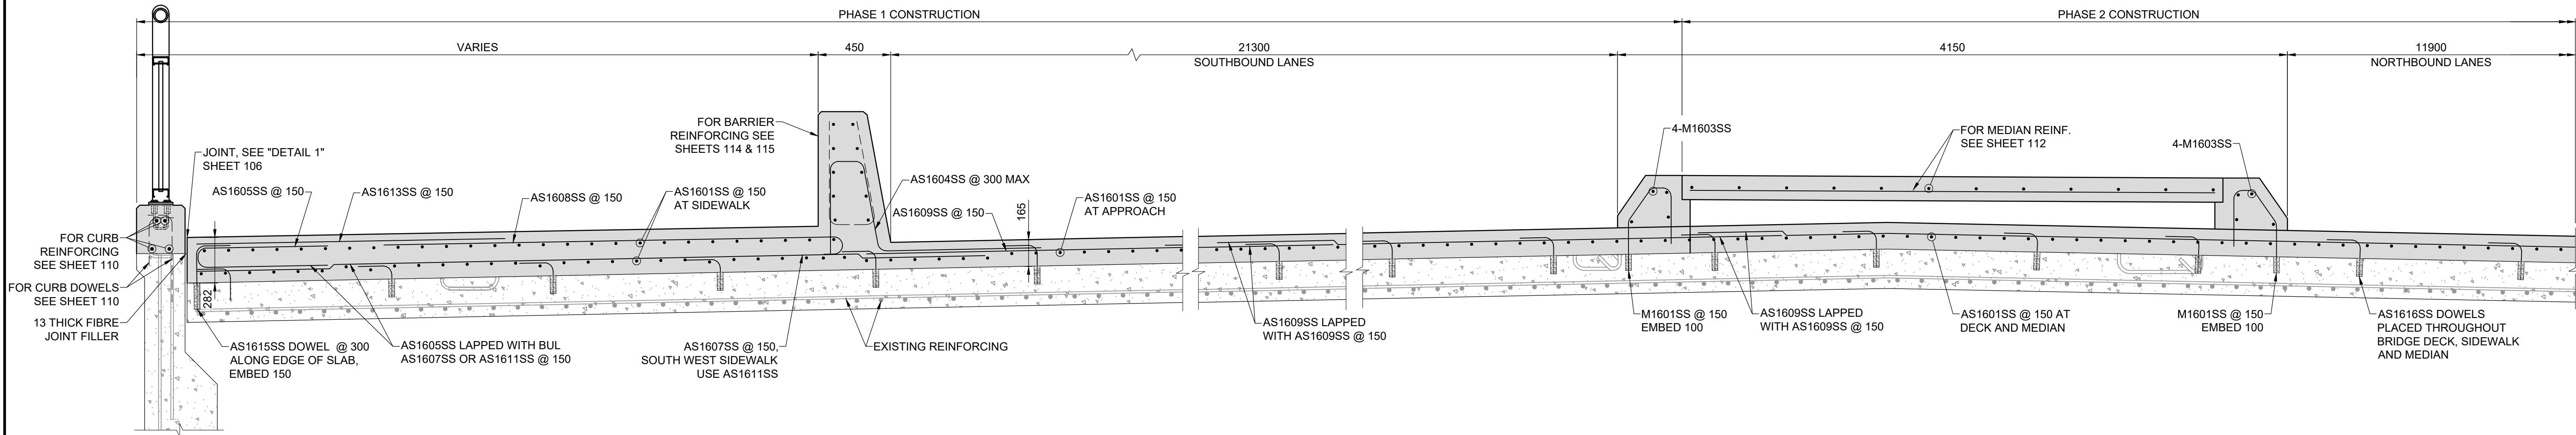


CONCRETE OVERLAY - REINFORCING

SCALE: 1:20
NOTE: NORTH APPROACH SIMILAR REFER TO PLAN FOR REINFORCING MARK NUMBERS

CONCRETE OVERLAY - REINFORCING

SCALE: 1:20
NOTE: APPROACH SECTION SIMILAR REFER TO PLAN FOR THE TUL & BLL MARK NUMBERS

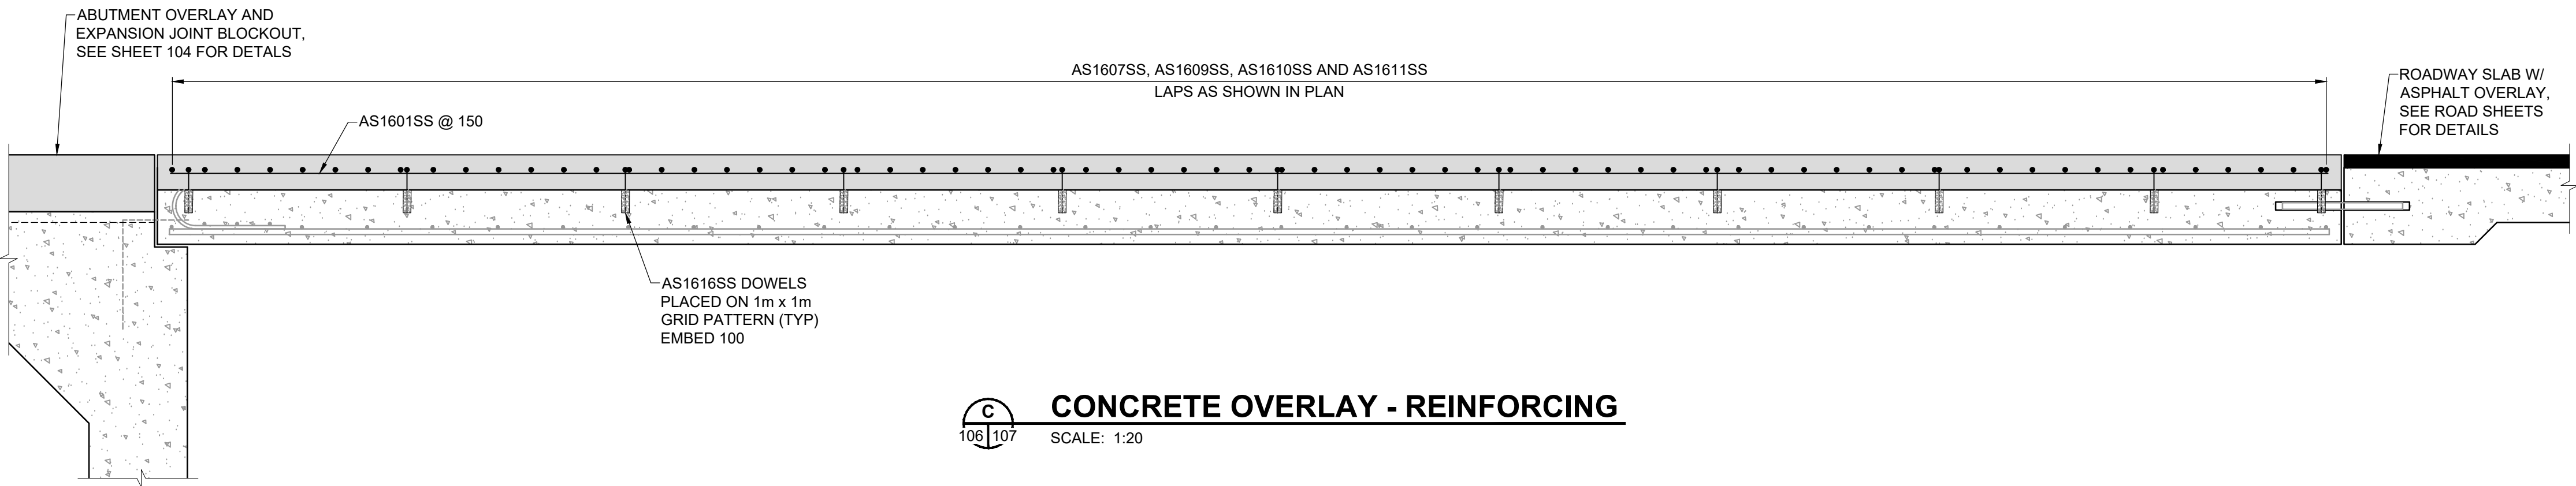

CONCRETE OVERLAY - REINFORCING

SCALE: 1:20

LEGEND:
EXISTING
NEW CONCRETE

METRIC
WHOLE NUMBERS INDICATE MILLIMETRES
DECIMALIZED NUMBERS INDICATE METRES

**LOCATION APPROVED
UNDERGROUND STRUCTURES**

SUPR. U/G STRUCTURES DATE

NOTE:
LOCATION OF UNDERGROUND STRUCTURES AS SHOWN ARE BASED ON THE BEST INFORMATION AVAILABLE BUT NO GUARANTEE IS GIVEN THAT ALL EXISTING UTILITIES ARE SHOWN OR THAT THE GIVEN LOCATIONS ARE EXACT. CONFIRMATION OF EXISTENCE AND EXACT LOCATION OF ALL SERVICES MUST BE OBTAINED FROM THE INDIVIDUAL UTILITIES BEFORE PROCEEDING WITH CONSTRUCTION.

BM 76-006
ELEV 234.128 m

Tbl: in W. wall of Conc. parking garage of No. 77 University Cres. E. of Pembina Hwy. 0.9 m N. of S.W. cor. of garage, & 2.6 m below recreation deck.

1 ISSUED FOR ADDENDUM 2 25/03/24 BE
0 ISSUED FOR TENDER 25/02/28 BE
No. REVISIONS YY/MM/DD BY DATE

Stantec
500 - 311 Portage Avenue, Winnipeg M8 Canada R3B 2B9
Tel. 204.489.5900 Fax. 204.453.9012 www.stantec.com

DESIGNED BY BM CHECKED BY AGG
DRAWN BY JPW APPROVED BY BE
HOR SCALE AS SHOWN
VERT SCALE AS SHOWN
RELEASED FOR CONSTRUCTION
DATE

PROFESSIONAL'S SEAL

ORIGINAL DRAWING
REV No. 0

SEALED BY:
A.G. GILARSKI
2025-02-28

CONSULTANT FILE NAME
132500075-STR-AS04.dwg



THE CITY OF WINNIPEG
PUBLIC WORKS DEPARTMENT
ENGINEERING DIVISION

**PEMBINA HIGHWAY OVERPASS
AT ABINOJII MIKANAH
REHABILITATION AND RELATED WORKS
BRIDGE REHABILITATION WORKS
APPROACH SLAB MODIFICATIONS 3 OF 3**

CITY DRAWING NUMBER
B215-25-20
SHEET OF
108 131

108

**ENGINEERS
GEOSCIENTISTS**
MANITOBA
Certificate of Authorization
Stantec Consulting Ltd.
No. 1301

TENDER NO. 975-2024