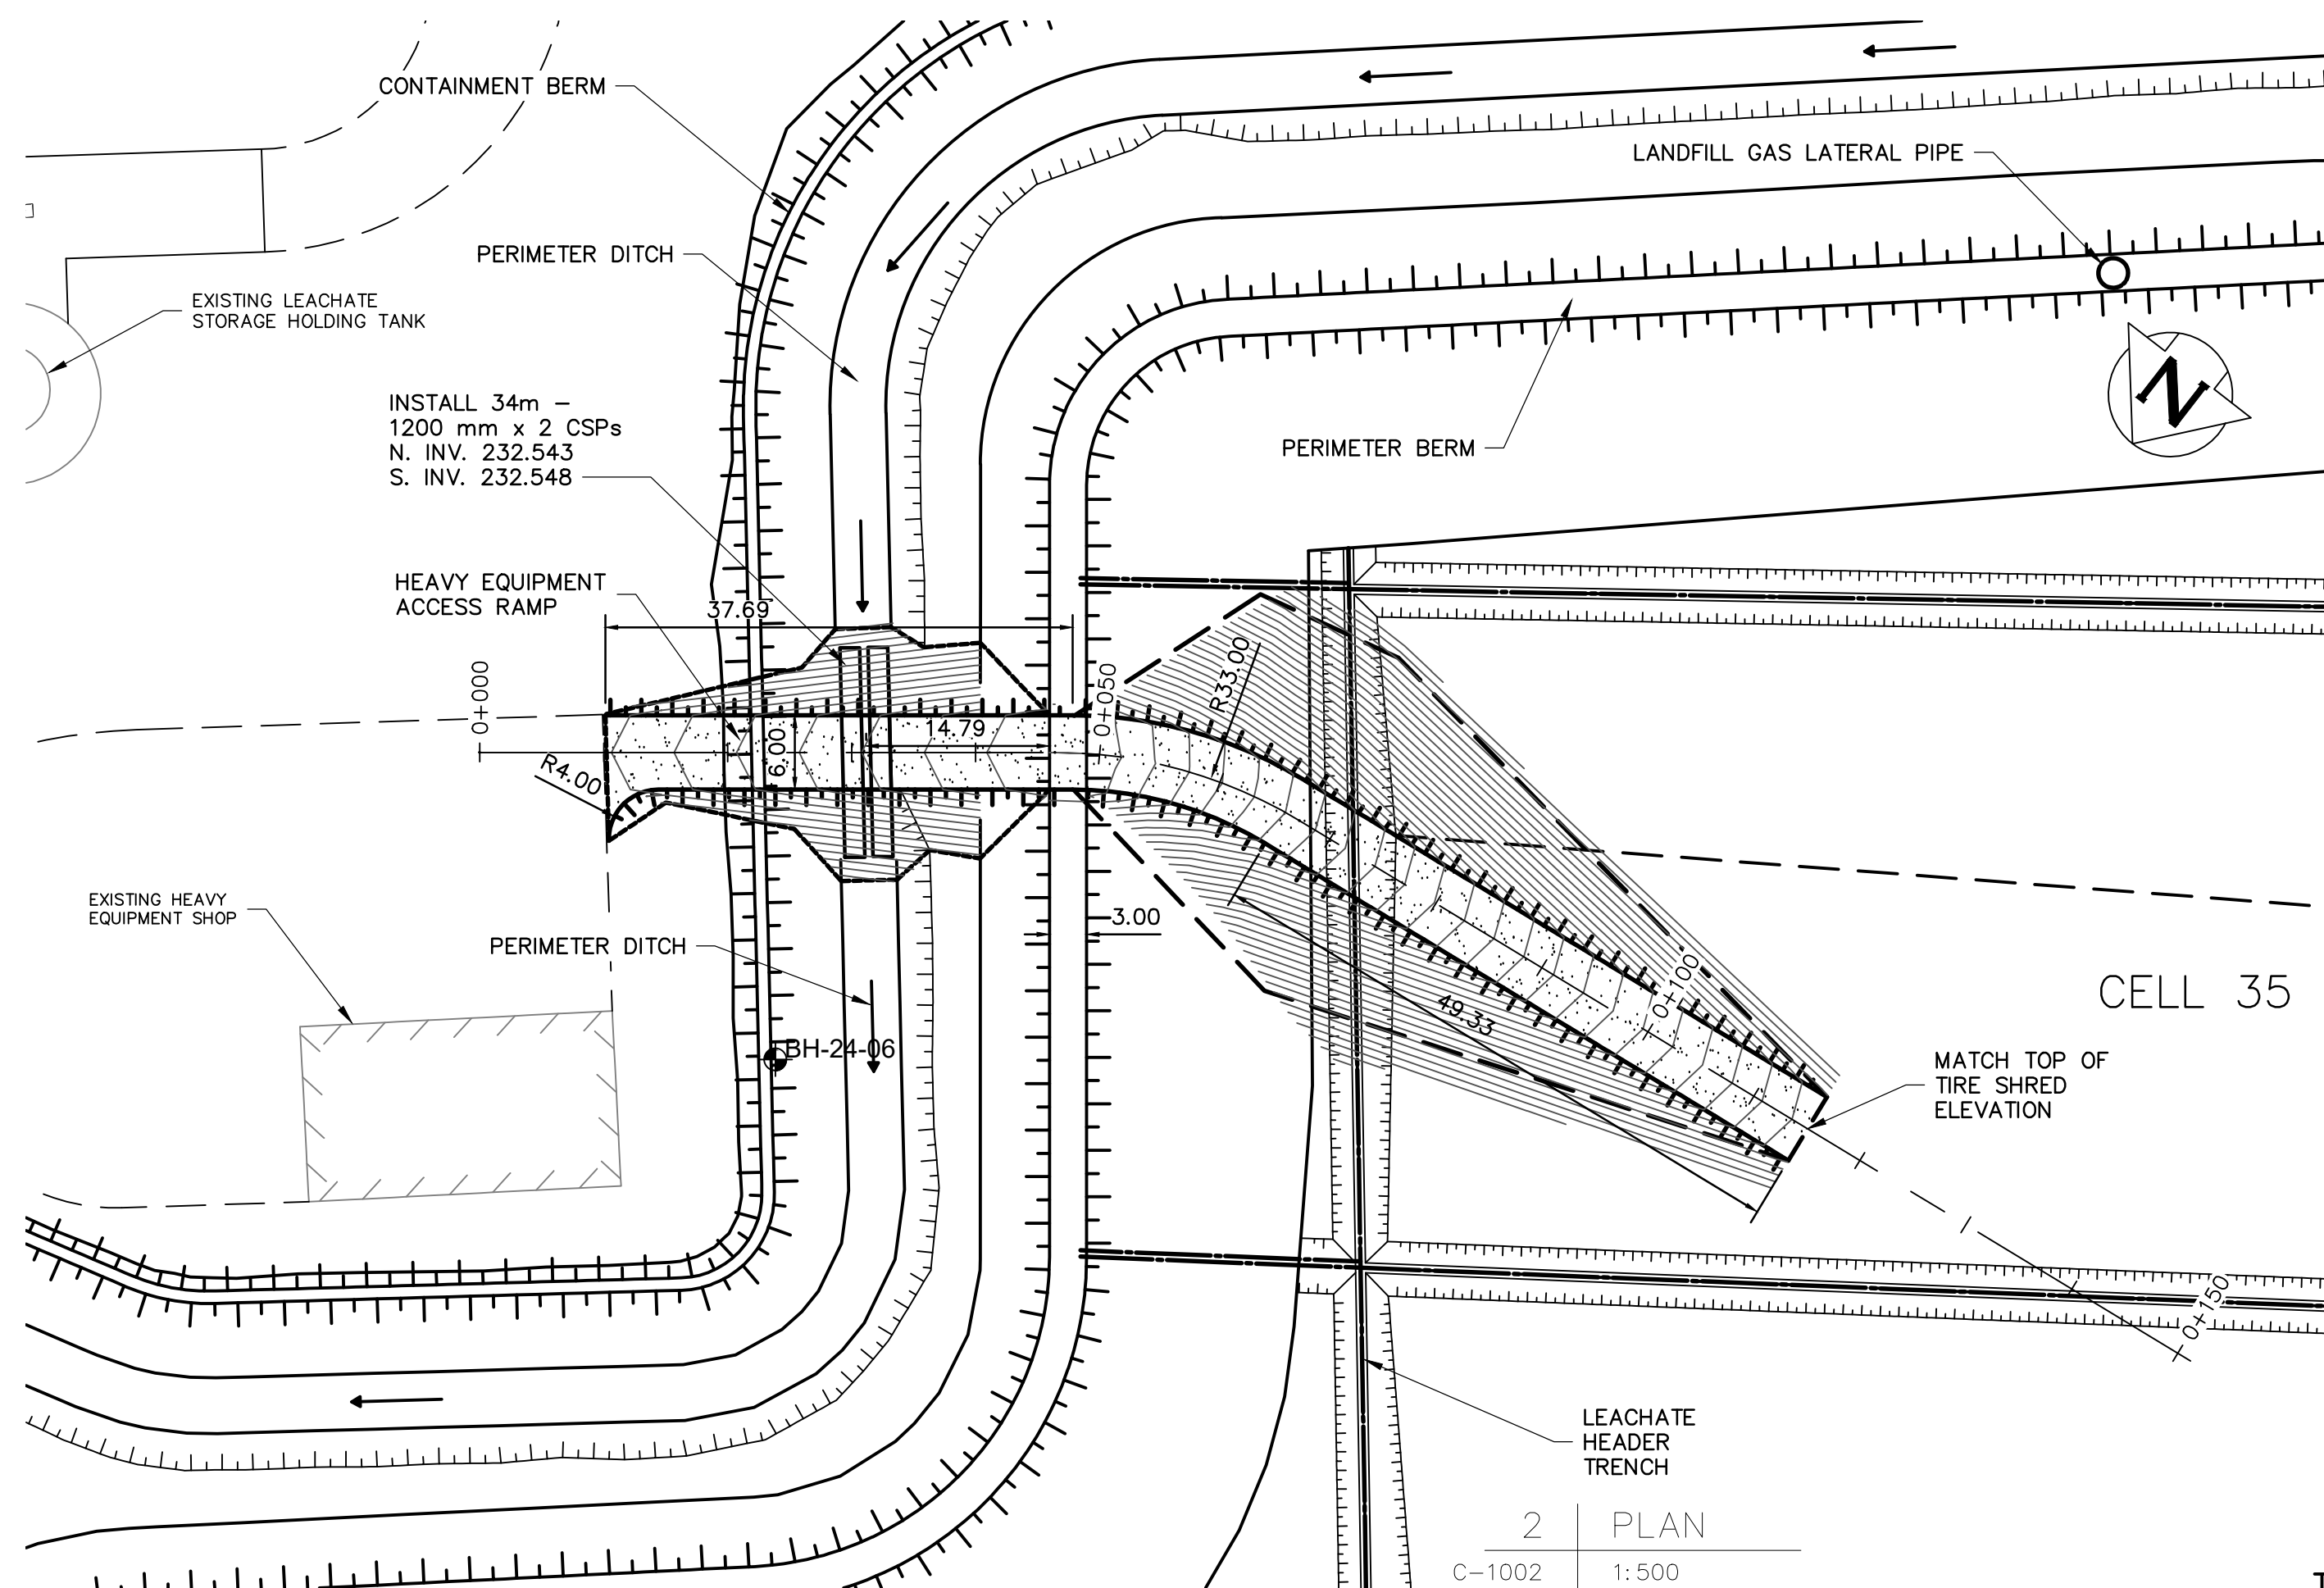
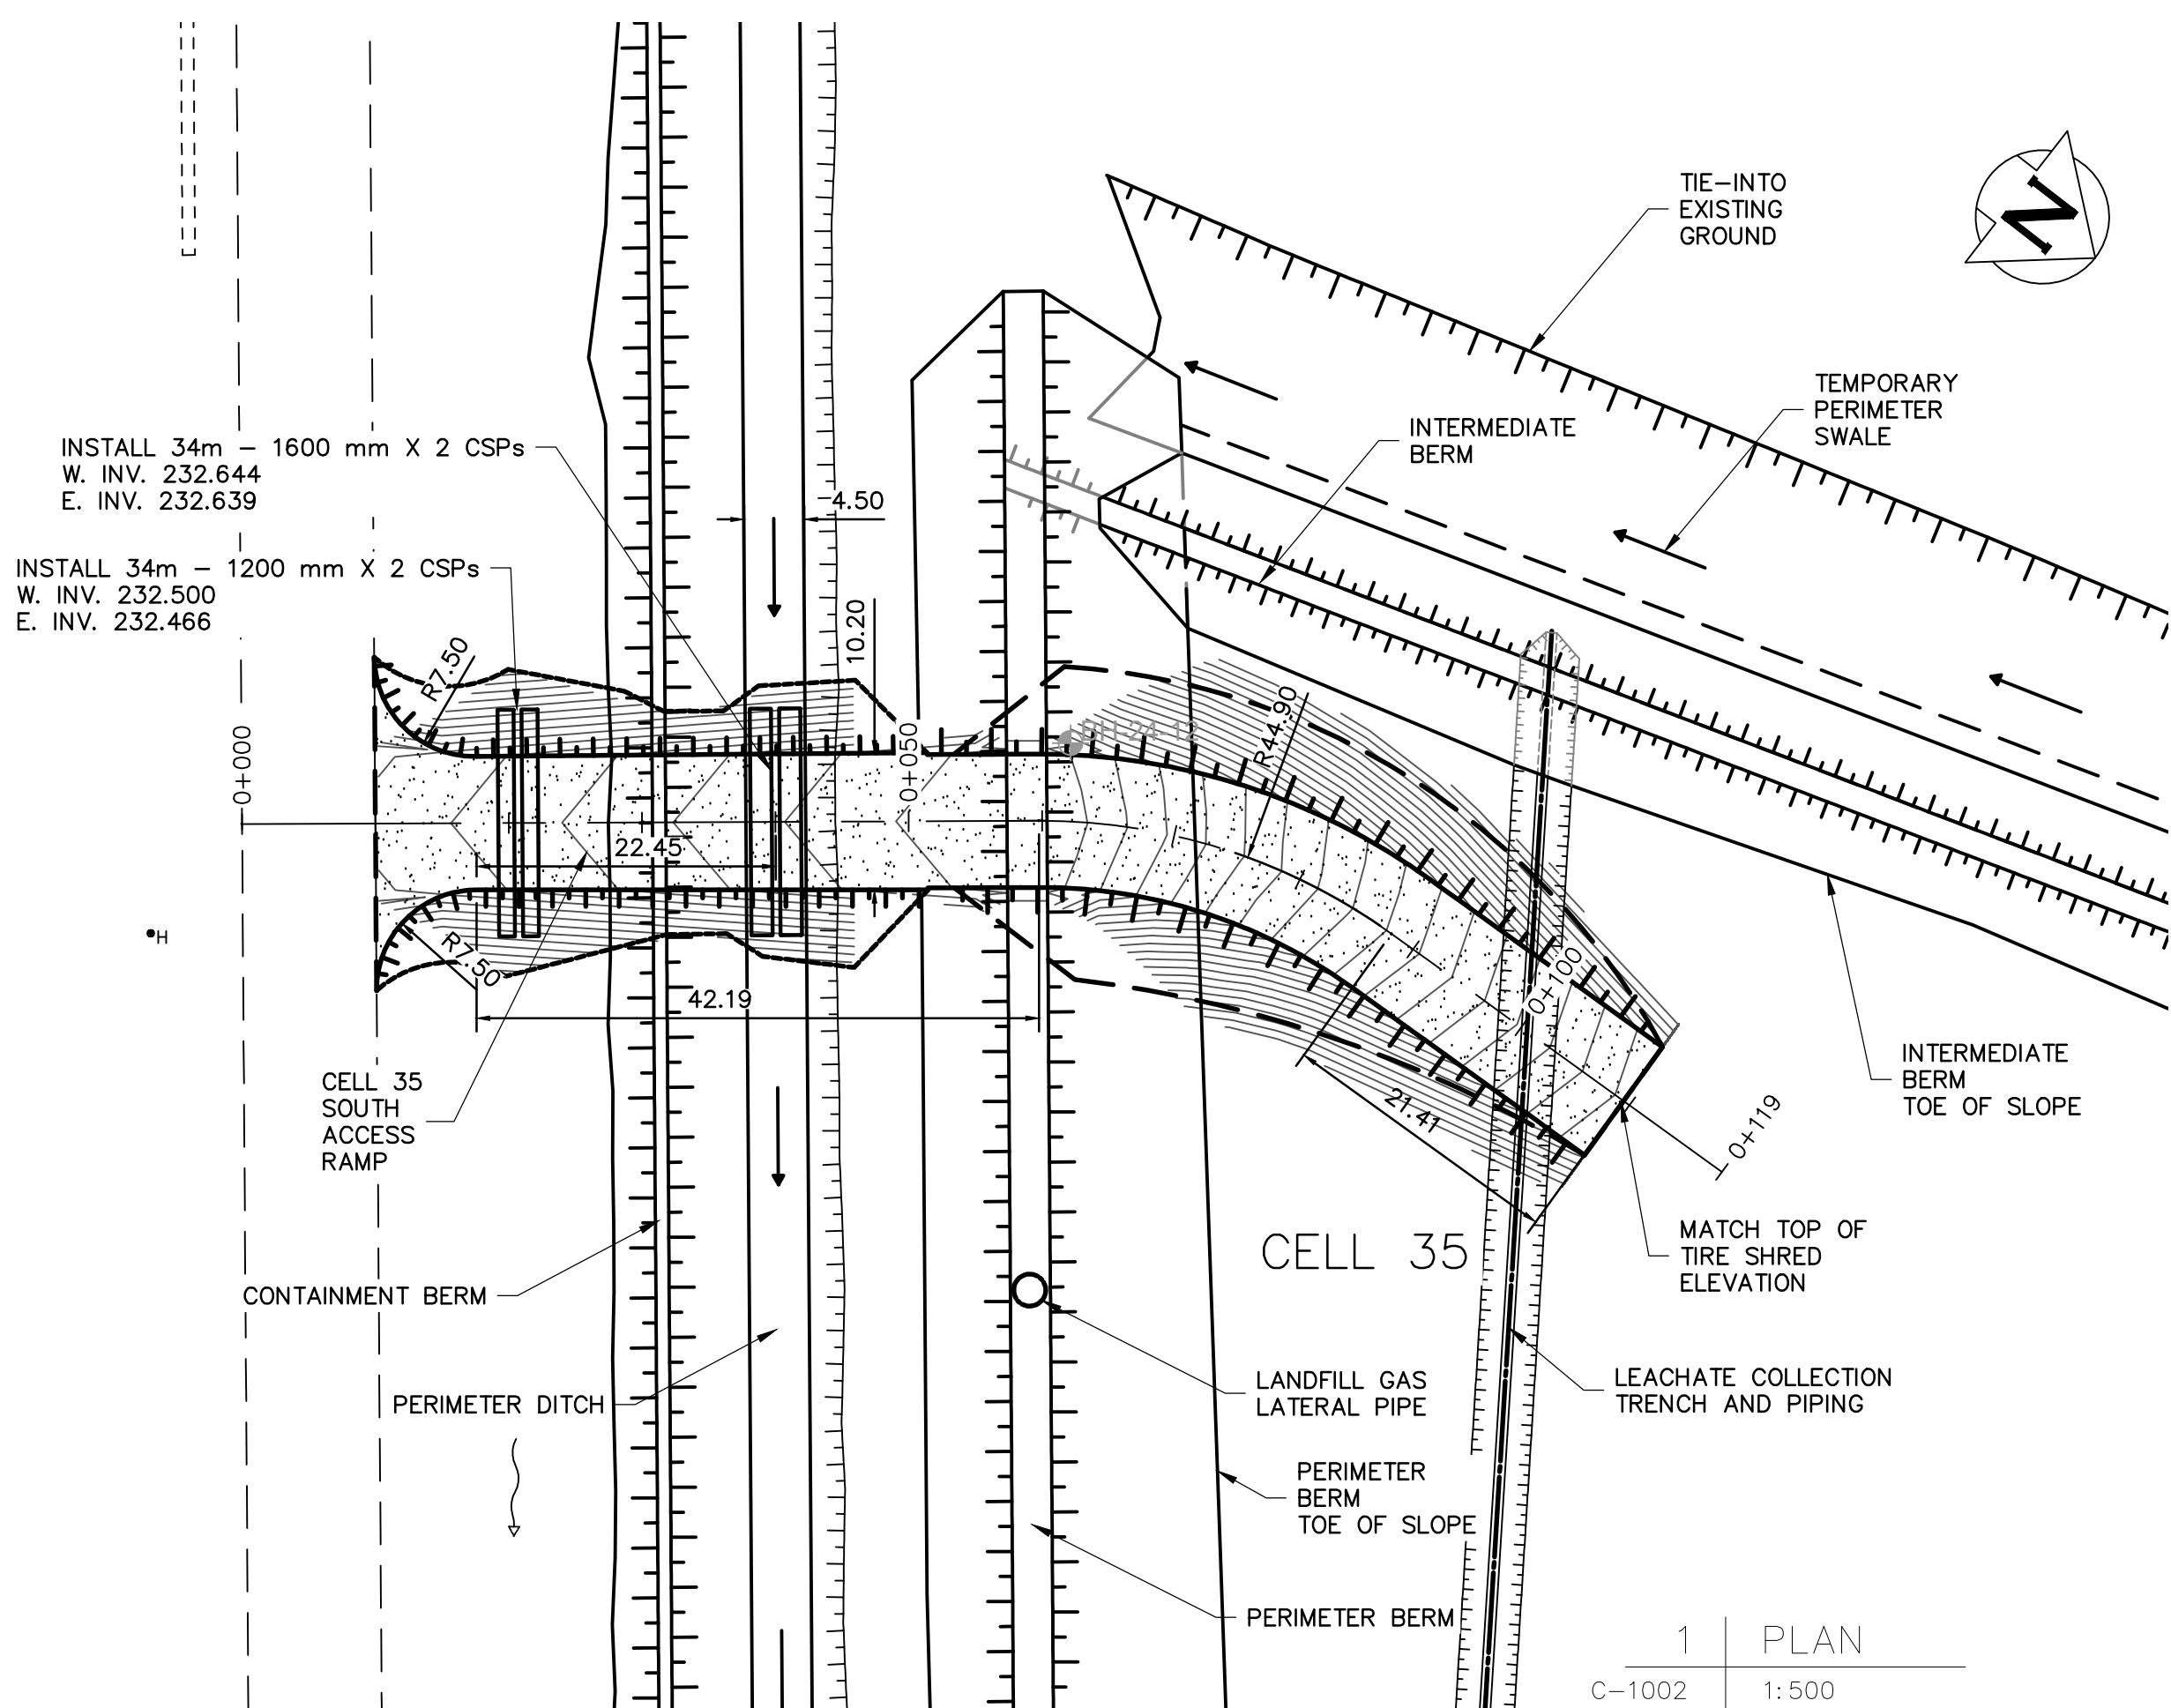
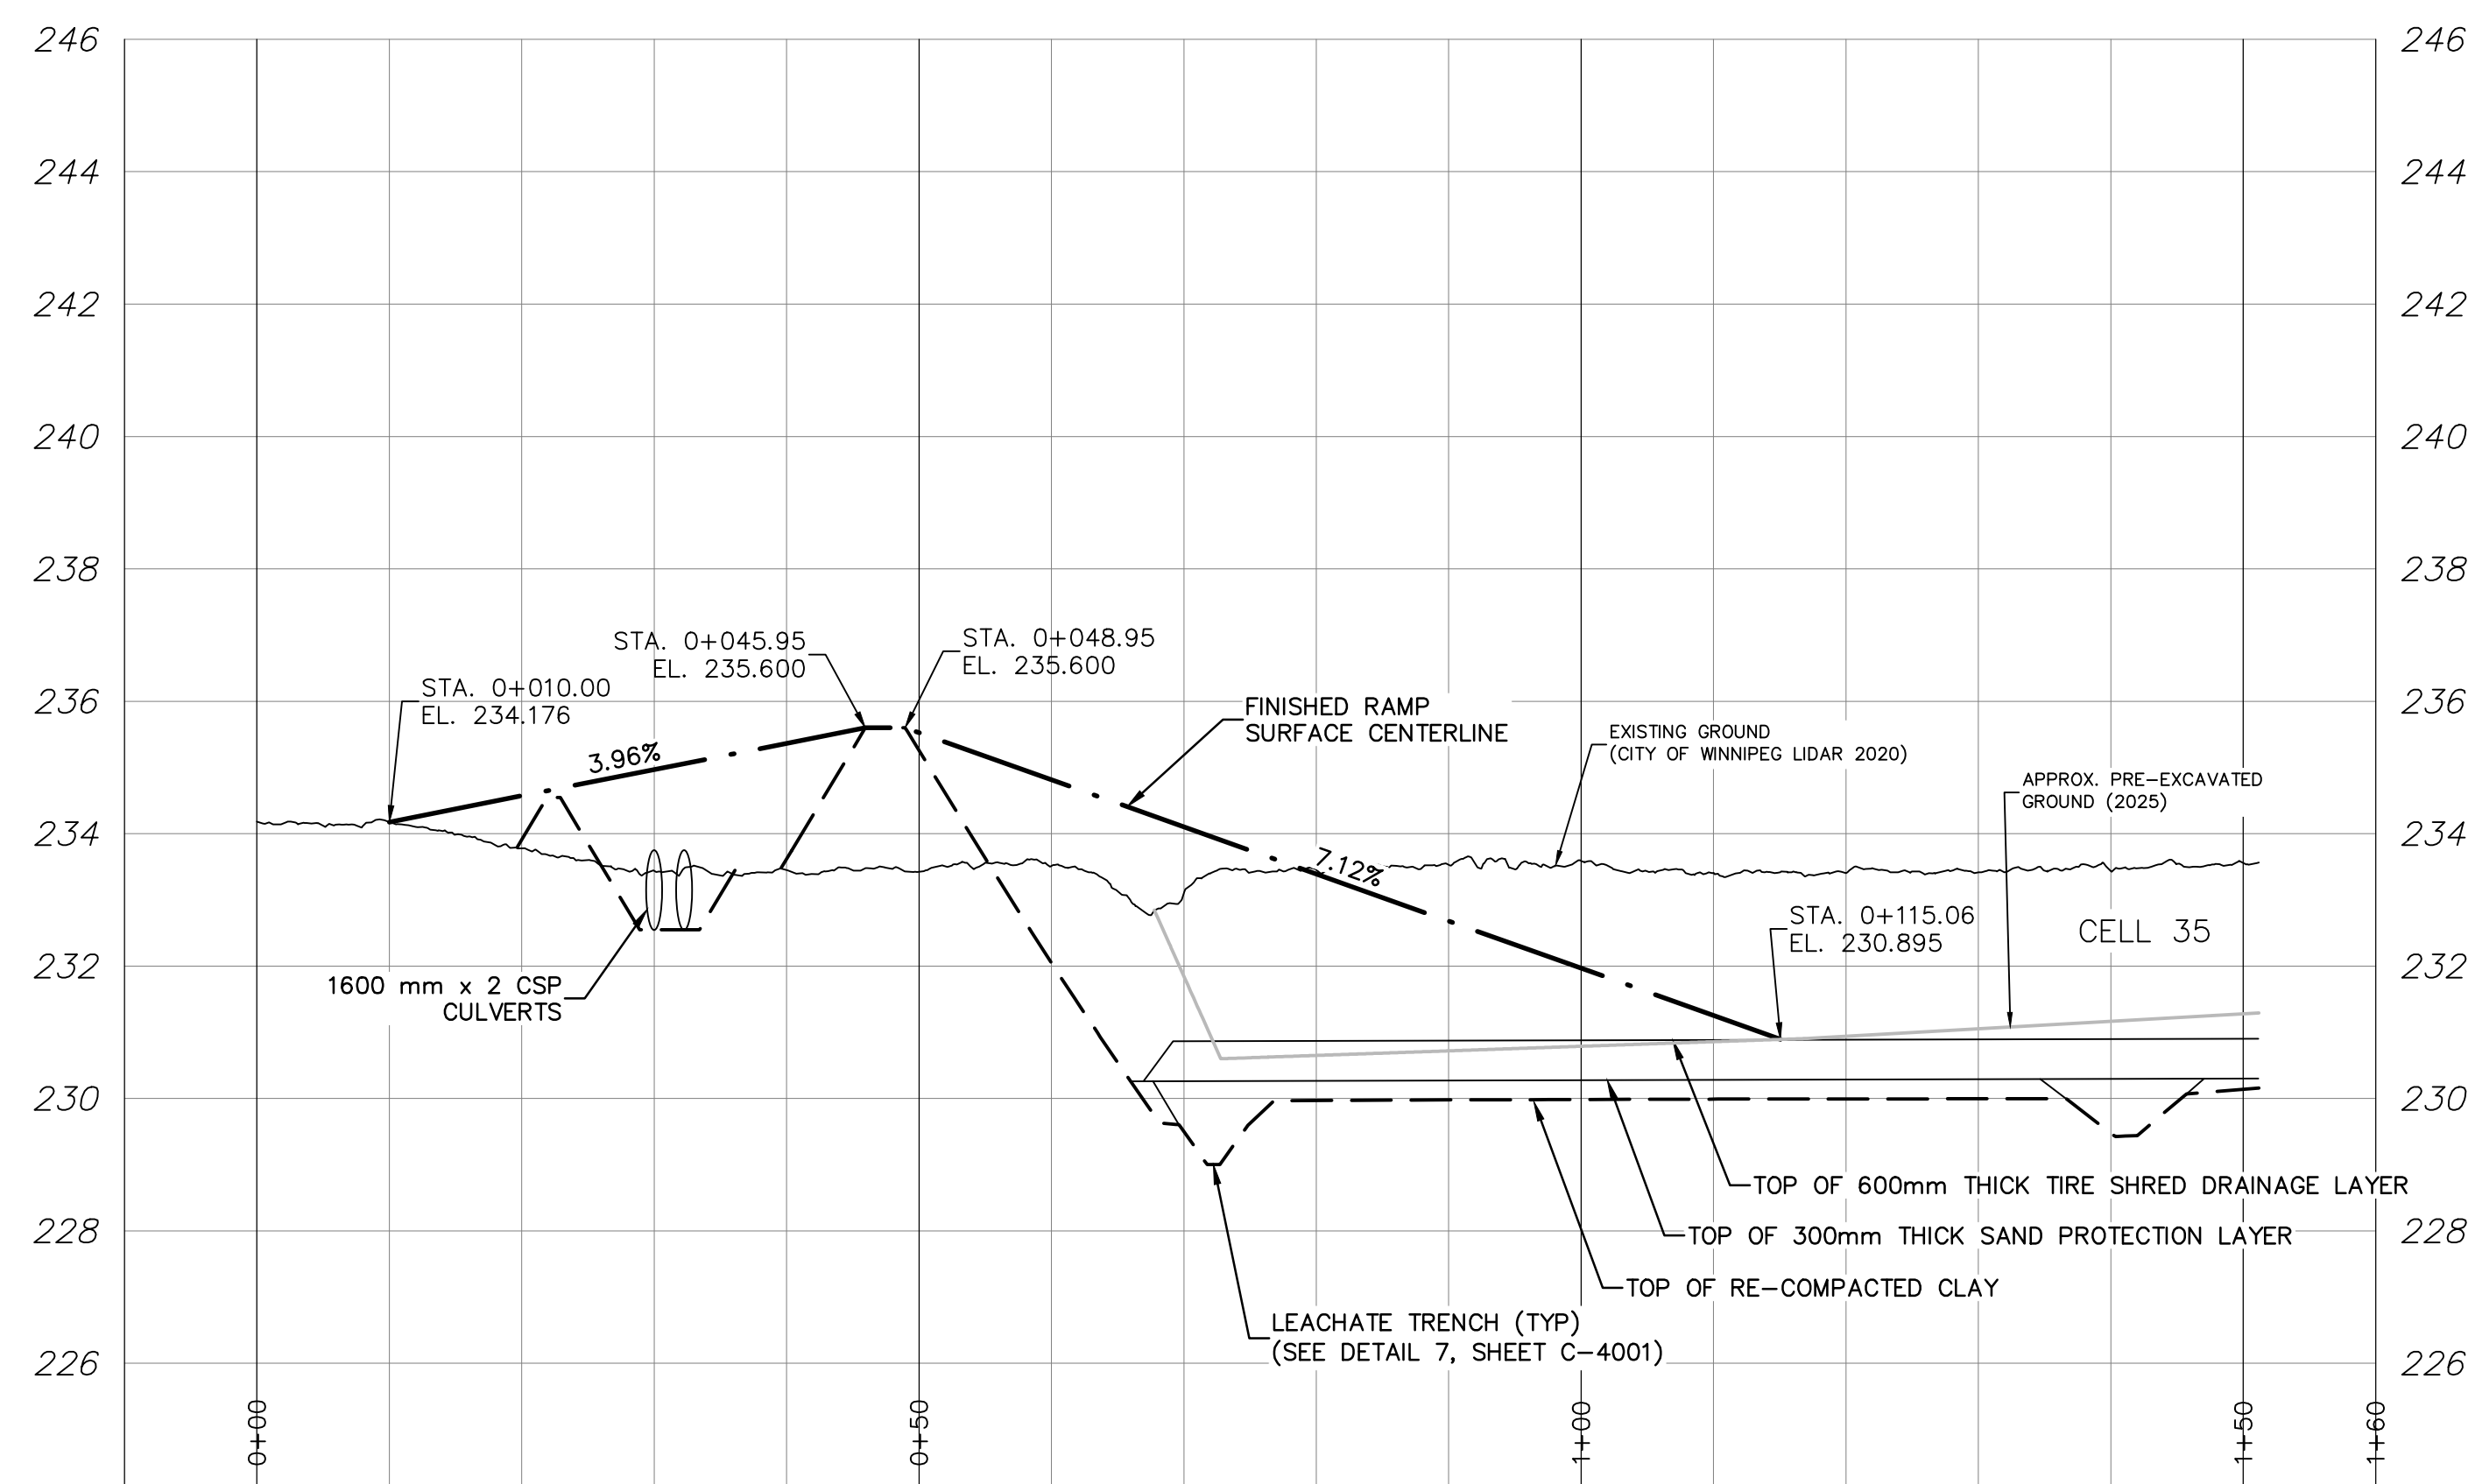
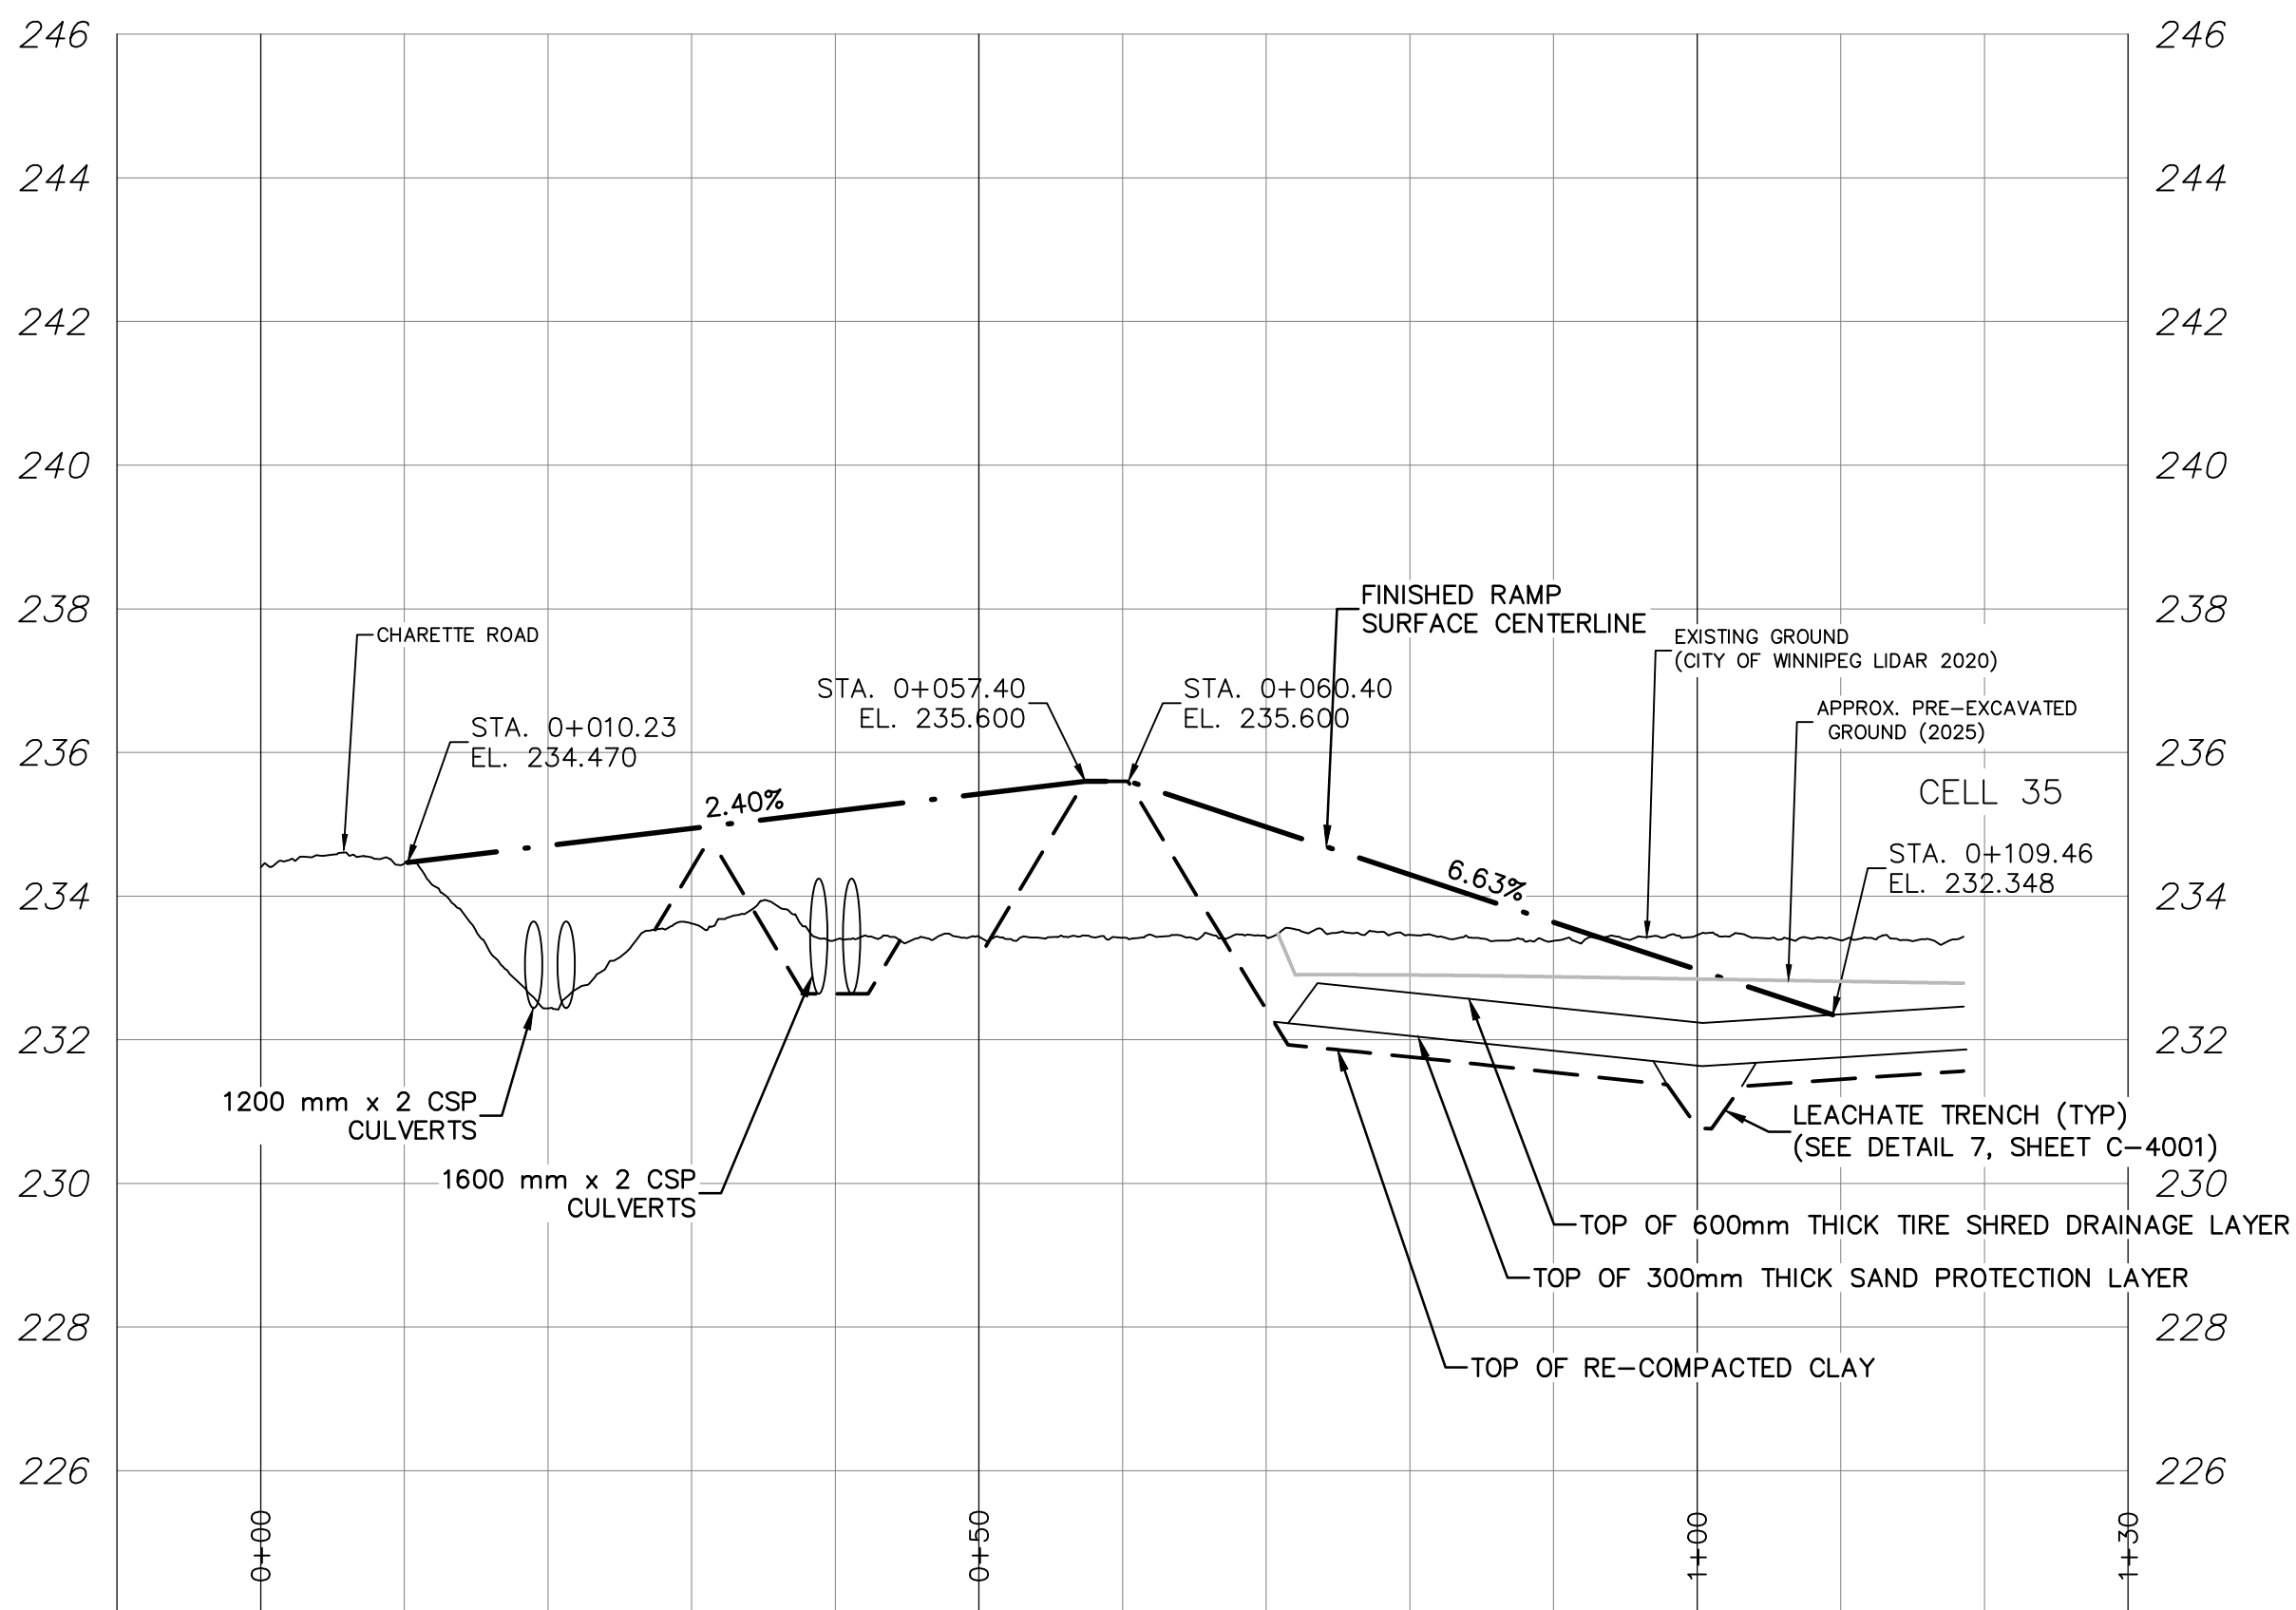


METRIC
WHOLE NUMBERS INDICATE MILLIMETRES
DECIMALIZED NUMBERS INDICATE METRES

WARNING

IF POWER EQUIPMENT OR EXPLOSIVES ARE TO BE USED FOR EXCAVATION ON THIS PROJECT THE CONTRACTOR MUST:

- 1) NOTIFY THE GAS COMPANY OF THE PROPOSED LOCATION OF EXCAVATION.
- 2) TAKE PRECAUTION TO AVOID DAMAGE TO GAS COMPANY INSTALLATIONS.

SEE PROVINCIAL REGULATION 210/72 FOR DETAILS

LOCATION APPROVED UNDERGROUND STRUCTURES

SUPV. U/G STRUCTURES COMMITTEE DATE

NOTE:

LOCATION OF UNDERGROUND STRUCTURES AS SHOWN ARE BASED ON THE BEST INFORMATION AVAILABLE BUT NO GUARANTEE IS GIVEN THAT ALL EXISTING UTILITIES ARE SHOWN OR THAT THE GIVEN LOCATIONS ARE EXACT. CONFIRMATION OF EXISTENCE AND EXACT LOCATION OF ALL SERVICES MUST BE OBTAINED FROM THE INDIVIDUAL UTILITIES BEFORE PROCEEDING WITH CONSTRUCTION.

B.M.
ELEV.

CONSTRUCTION COMPLETION DATE: YYYY MM DD

NO.	ISSUED FOR TENDER	2025/03/31	BM	NO.	REVISIONS	DATE	BY

AECOM

DESIGNED BY BM
CHECKED BY SJ
DRAWN BY JP
APPROVED BY KO
SCALE: HORIZONTAL 1:500
VERTICAL 1:100
DATE 2025 04 01
PLOT DATE: 2025 04 01

ENGINEER'S SEAL

CONSULTANT DRAWING NUMBER
C-3005



THE CITY OF WINNIPEG
WATER AND WASTE DEPARTMENT
SOLID WASTE SERVICES

BRADY ROAD RESOURCE MANAGEMENT FACILITY

CELL 35

PLAN & PROFILE
SOUTH ACCESS RAMP &
HEAVY EQUIPMENT RAMP

SHEET 13 OF 27

CITY DRAWING NUMBER

1-0400L-C0016-001

TENDER NO. 107-2025

FILE PATH: C:\Users\pedersen\Documents\AECOM\EN-AMER(CAN)-60733855-COW Brady Dump\Project Files\900 Design Collaboration\910 CAD\20-SHT
FILE NAME: C-3005-6.dwg