


NOTE:

1. DEPICTION IS A SIMPLISTIC REPRESENTATION OF THE SUMP PUMPING SYSTEM AND DOES NOT REPRESENT EXACT INSTALLATION REQUIREMENTS. CONTRACTOR TO MODIFY CONNECTIONS BASED ON MANUFACTURER RECOMMENDATION FOLLOWING LAYOUT TO PROVIDE GENERAL SETUP OF THE PUMP AND ASSOCIATED EQUIPMENT.

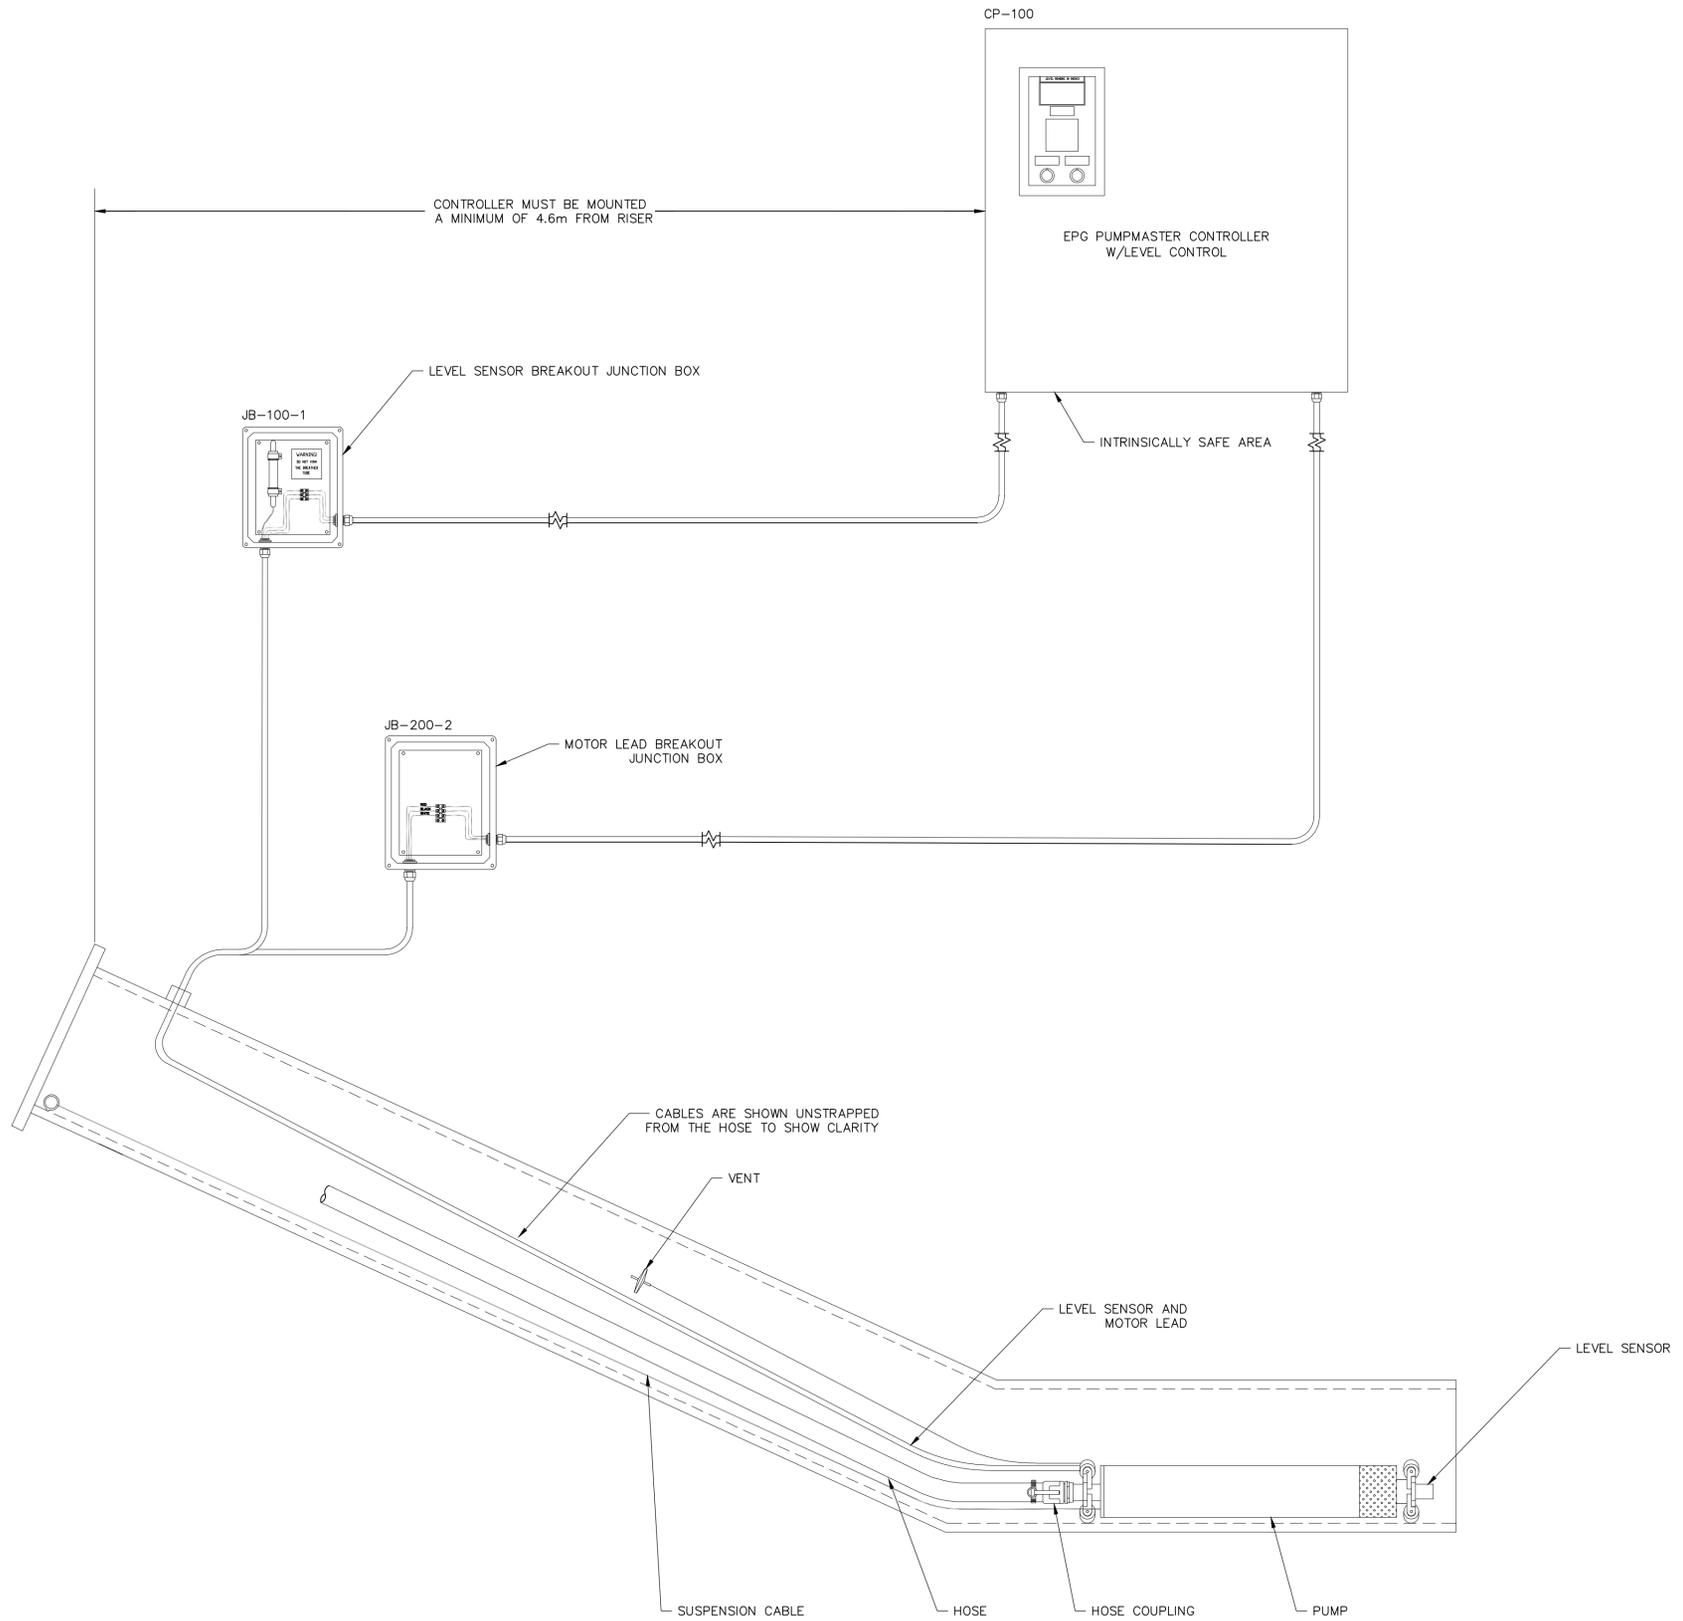

TENDER NO. 107-2025



METRIC
WHOLE NUMBERS INDICATE MILLIMETRES
DECIMALIZED NUMBERS INDICATE METRES

WARNING

IF POWER EQUIPMENT OR EXPLOSIVES ARE TO BE USED FOR EXCAVATION ON THIS PROJECT THE CONTRACTOR MUST:

- 1) NOTIFY THE GAS COMPANY OF THE PROPOSED LOCATION OF EXCAVATION.
- 2) TAKE PRECAUTION TO AVOID DAMAGE TO GAS COMPANY INSTALLATIONS.

SEE PROVINCIAL REGULATION 210/72 FOR DETAILS

**LOCATION APPROVED
UNDERGROUND STRUCTURES**

SUPV. U/G STRUCTURES COMMITTEE DATE

NOTE:

LOCATION OF UNDERGROUND STRUCTURES AS SHOWN ARE BASED ON THE BEST INFORMATION AVAILABLE BUT NO GUARANTEE IS GIVEN THAT ALL EXISTING UTILITIES ARE SHOWN OR THAT THE GIVEN LOCATIONS ARE EXACT. CONFIRMATION OF EXISTENCE AND EXACT LOCATION OF ALL UTILITIES MUST BE OBTAINED FROM THE INDIVIDUAL UTILITIES BEFORE PROCEEDING WITH CONSTRUCTION.

B.M. ELEV.	
CONSTRUCTION COMPLETION DATE: YYYY MM DD	
DESIGNED BY	MS
CHECKED BY	KO
DRAWN BY	TW
APPROVED BY	
SCALE:	
HORIZONTAL	N.T.S.
VERTICAL	-
DATE	2025 04 01
DATE	2025 03 31
DATE	2025 03 31
DATE	2025 03 31
NO.	00
ISSUED FOR TENDER	2025/03/31 MS
REVISIONS	
DATE	
BY	



DESIGNED BY	MS	CHECKED BY	KO
DRAWN BY	TW	APPROVED BY	
SCALE:		RELEASED FOR CONSTRUCTION	
HORIZONTAL	N.T.S.	DATE	
VERTICAL	-	DATE	
DATE	2025 04 01	DATE	

ENGINEER'S SEAL	
CONSULTANT DRAWING NUMBER	E-1005



THE CITY OF WINNIPEG
WATER AND WASTE DEPARTMENT
SOLID WASTE SERVICES

BRADY ROAD RESOURCE MANAGEMENT FACILITY
CELL 35
PUMP RISER DETAILS

SHEET 23 OF 27
CITY DRAWING NUMBER
1-0400L-E0005-001