








THE CITY OF WINNIPEG

WATER AND WASTE DEPARTMENT
ENGINEERING DIVISION

2025 WATER MAIN RENEWALS & ASSOCIATED WORKS

CONTRACT NO 4
BID OPPORTUNITY 129-2025

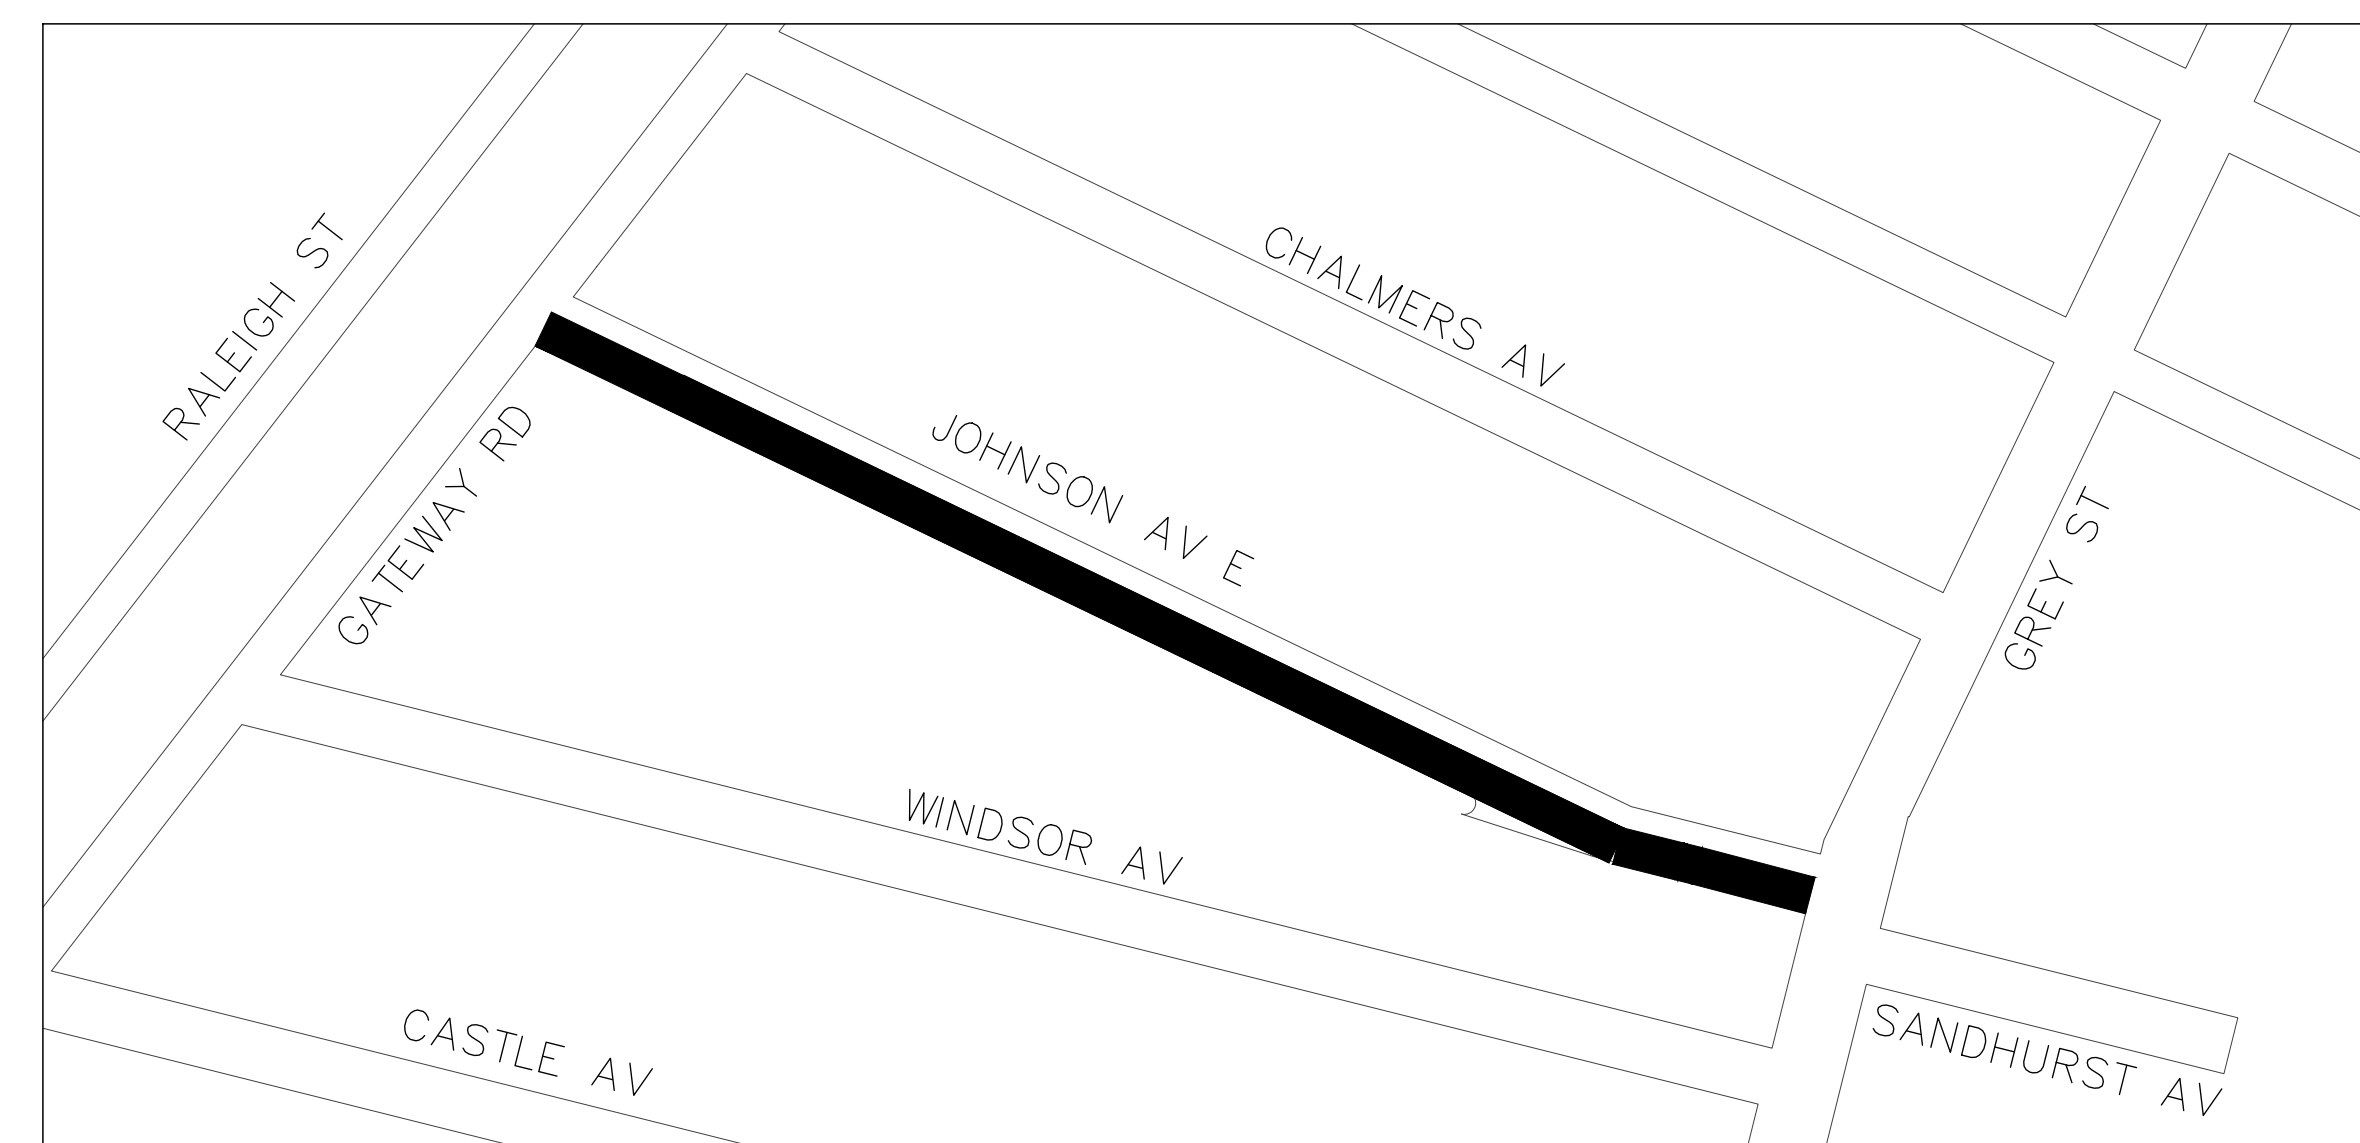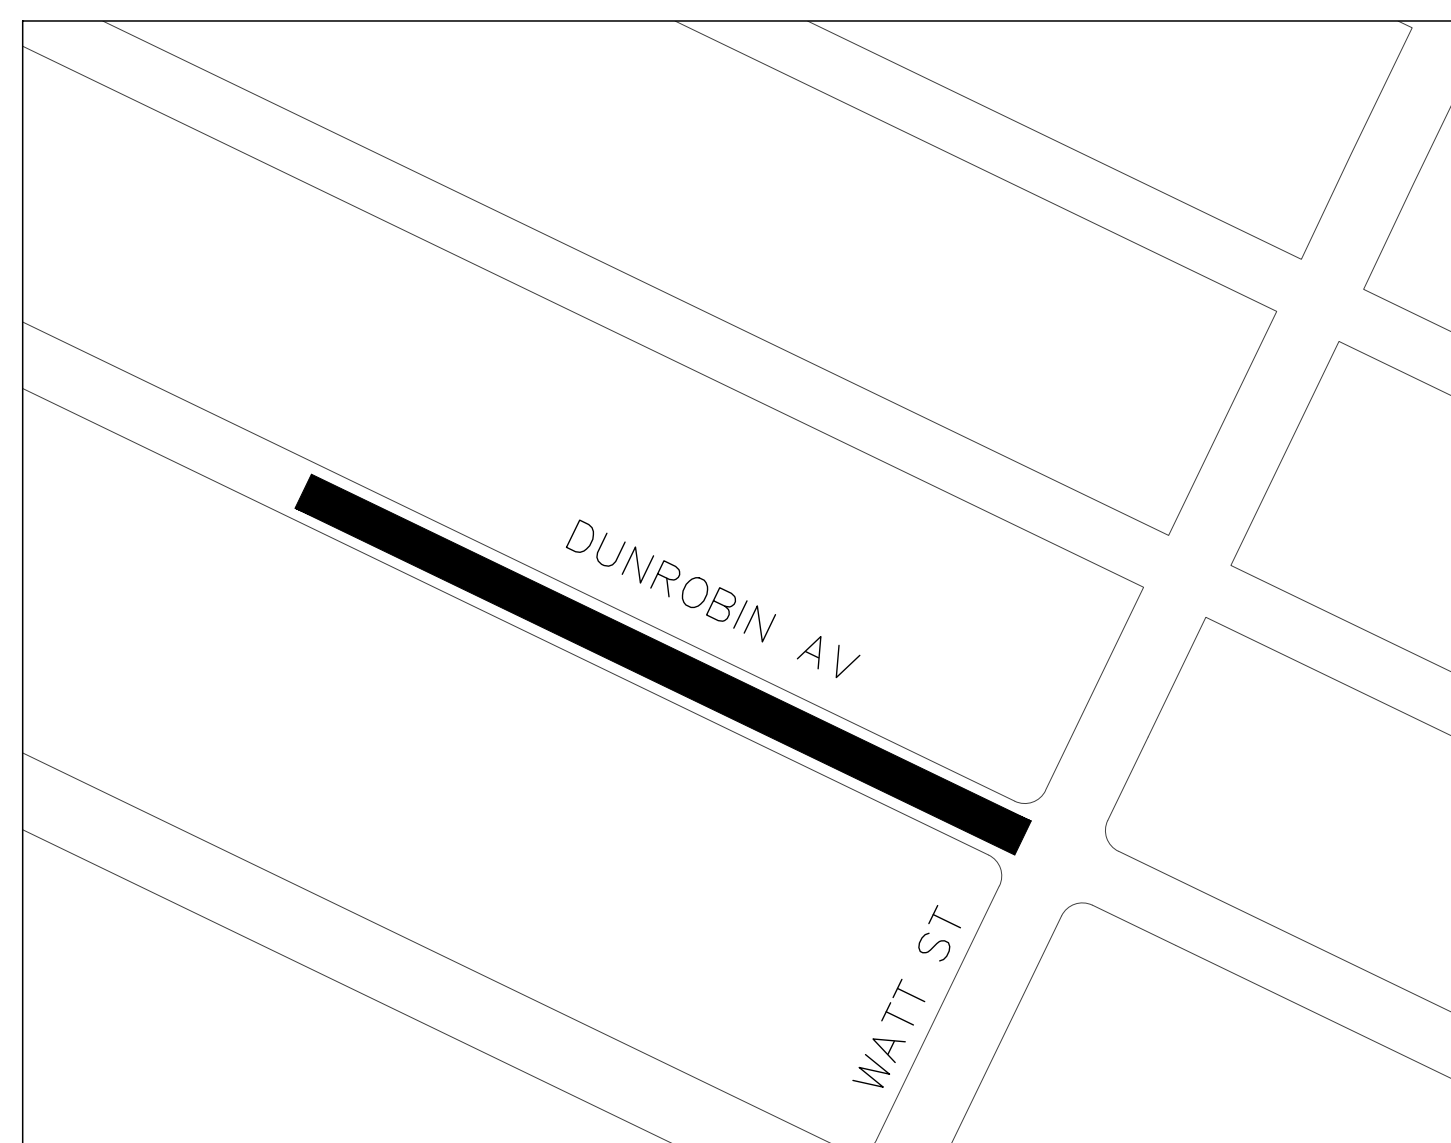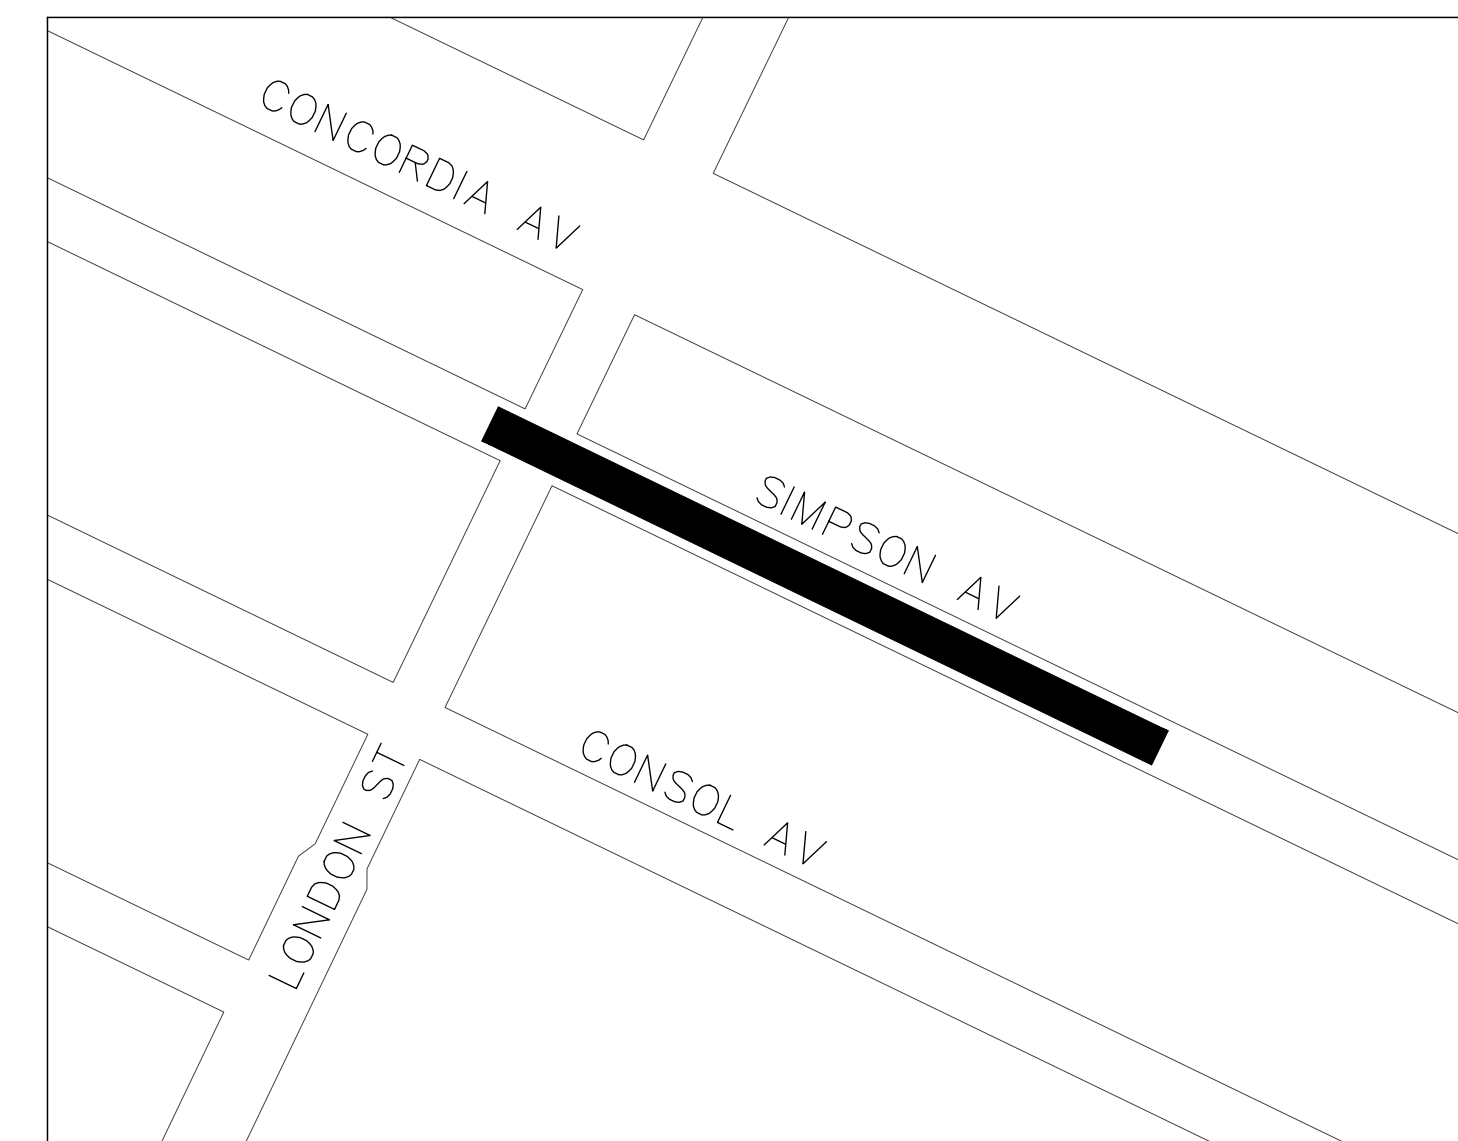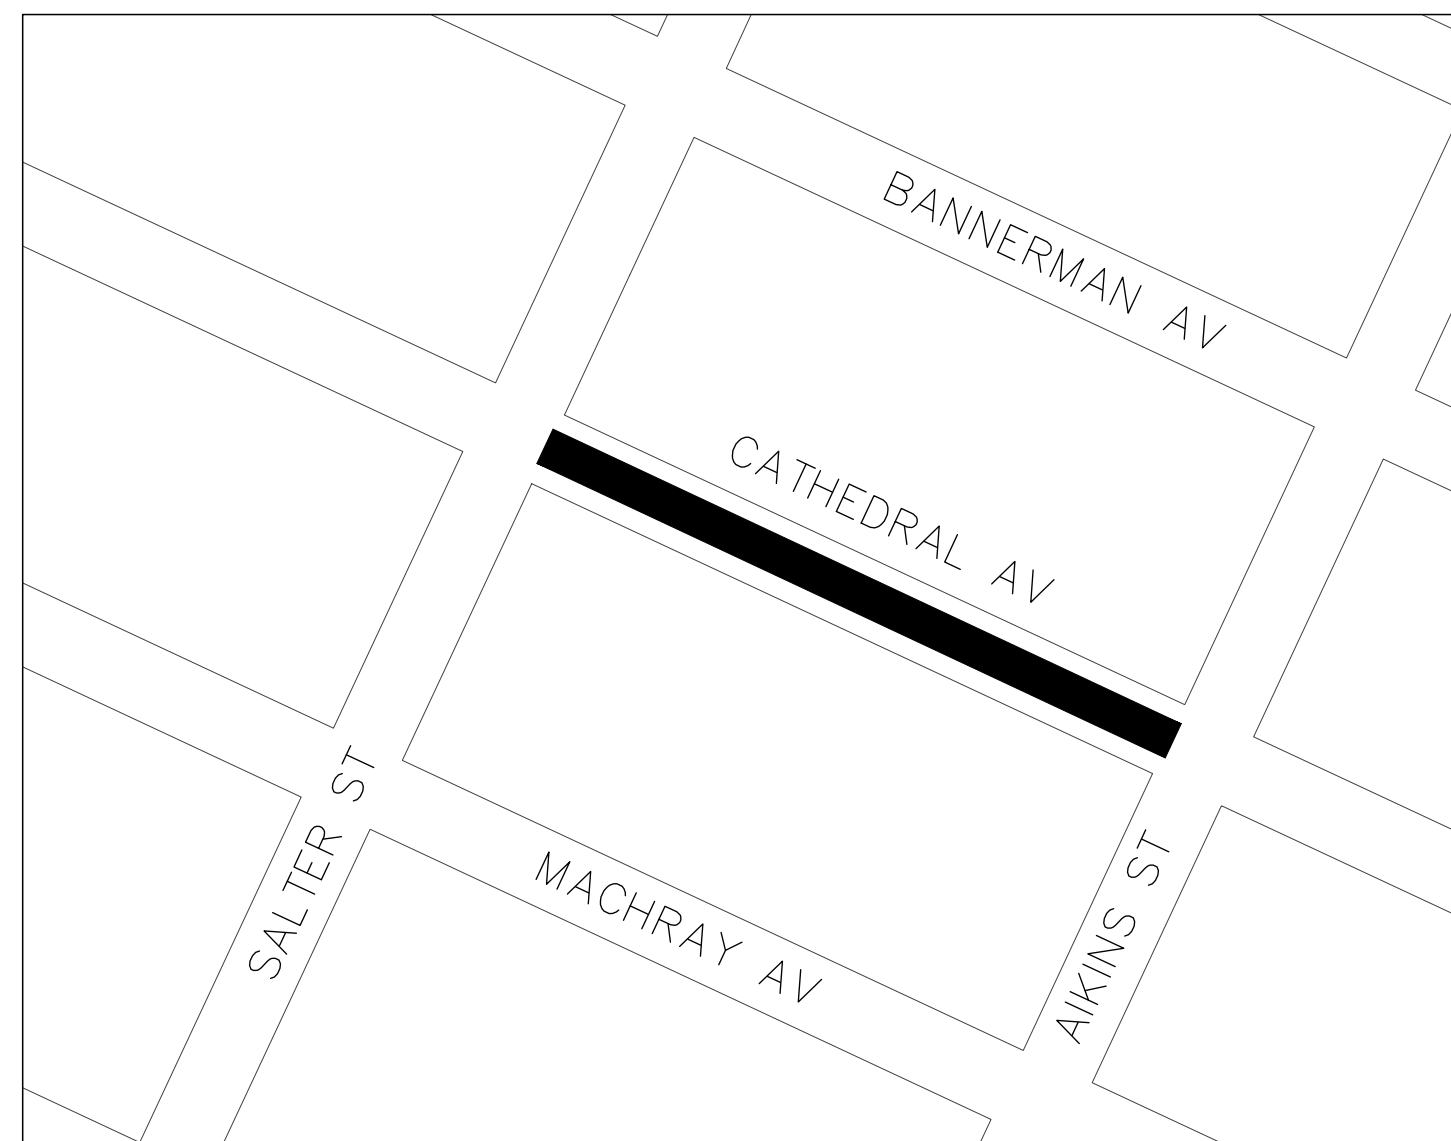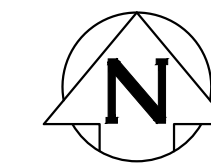

KEY MAP