



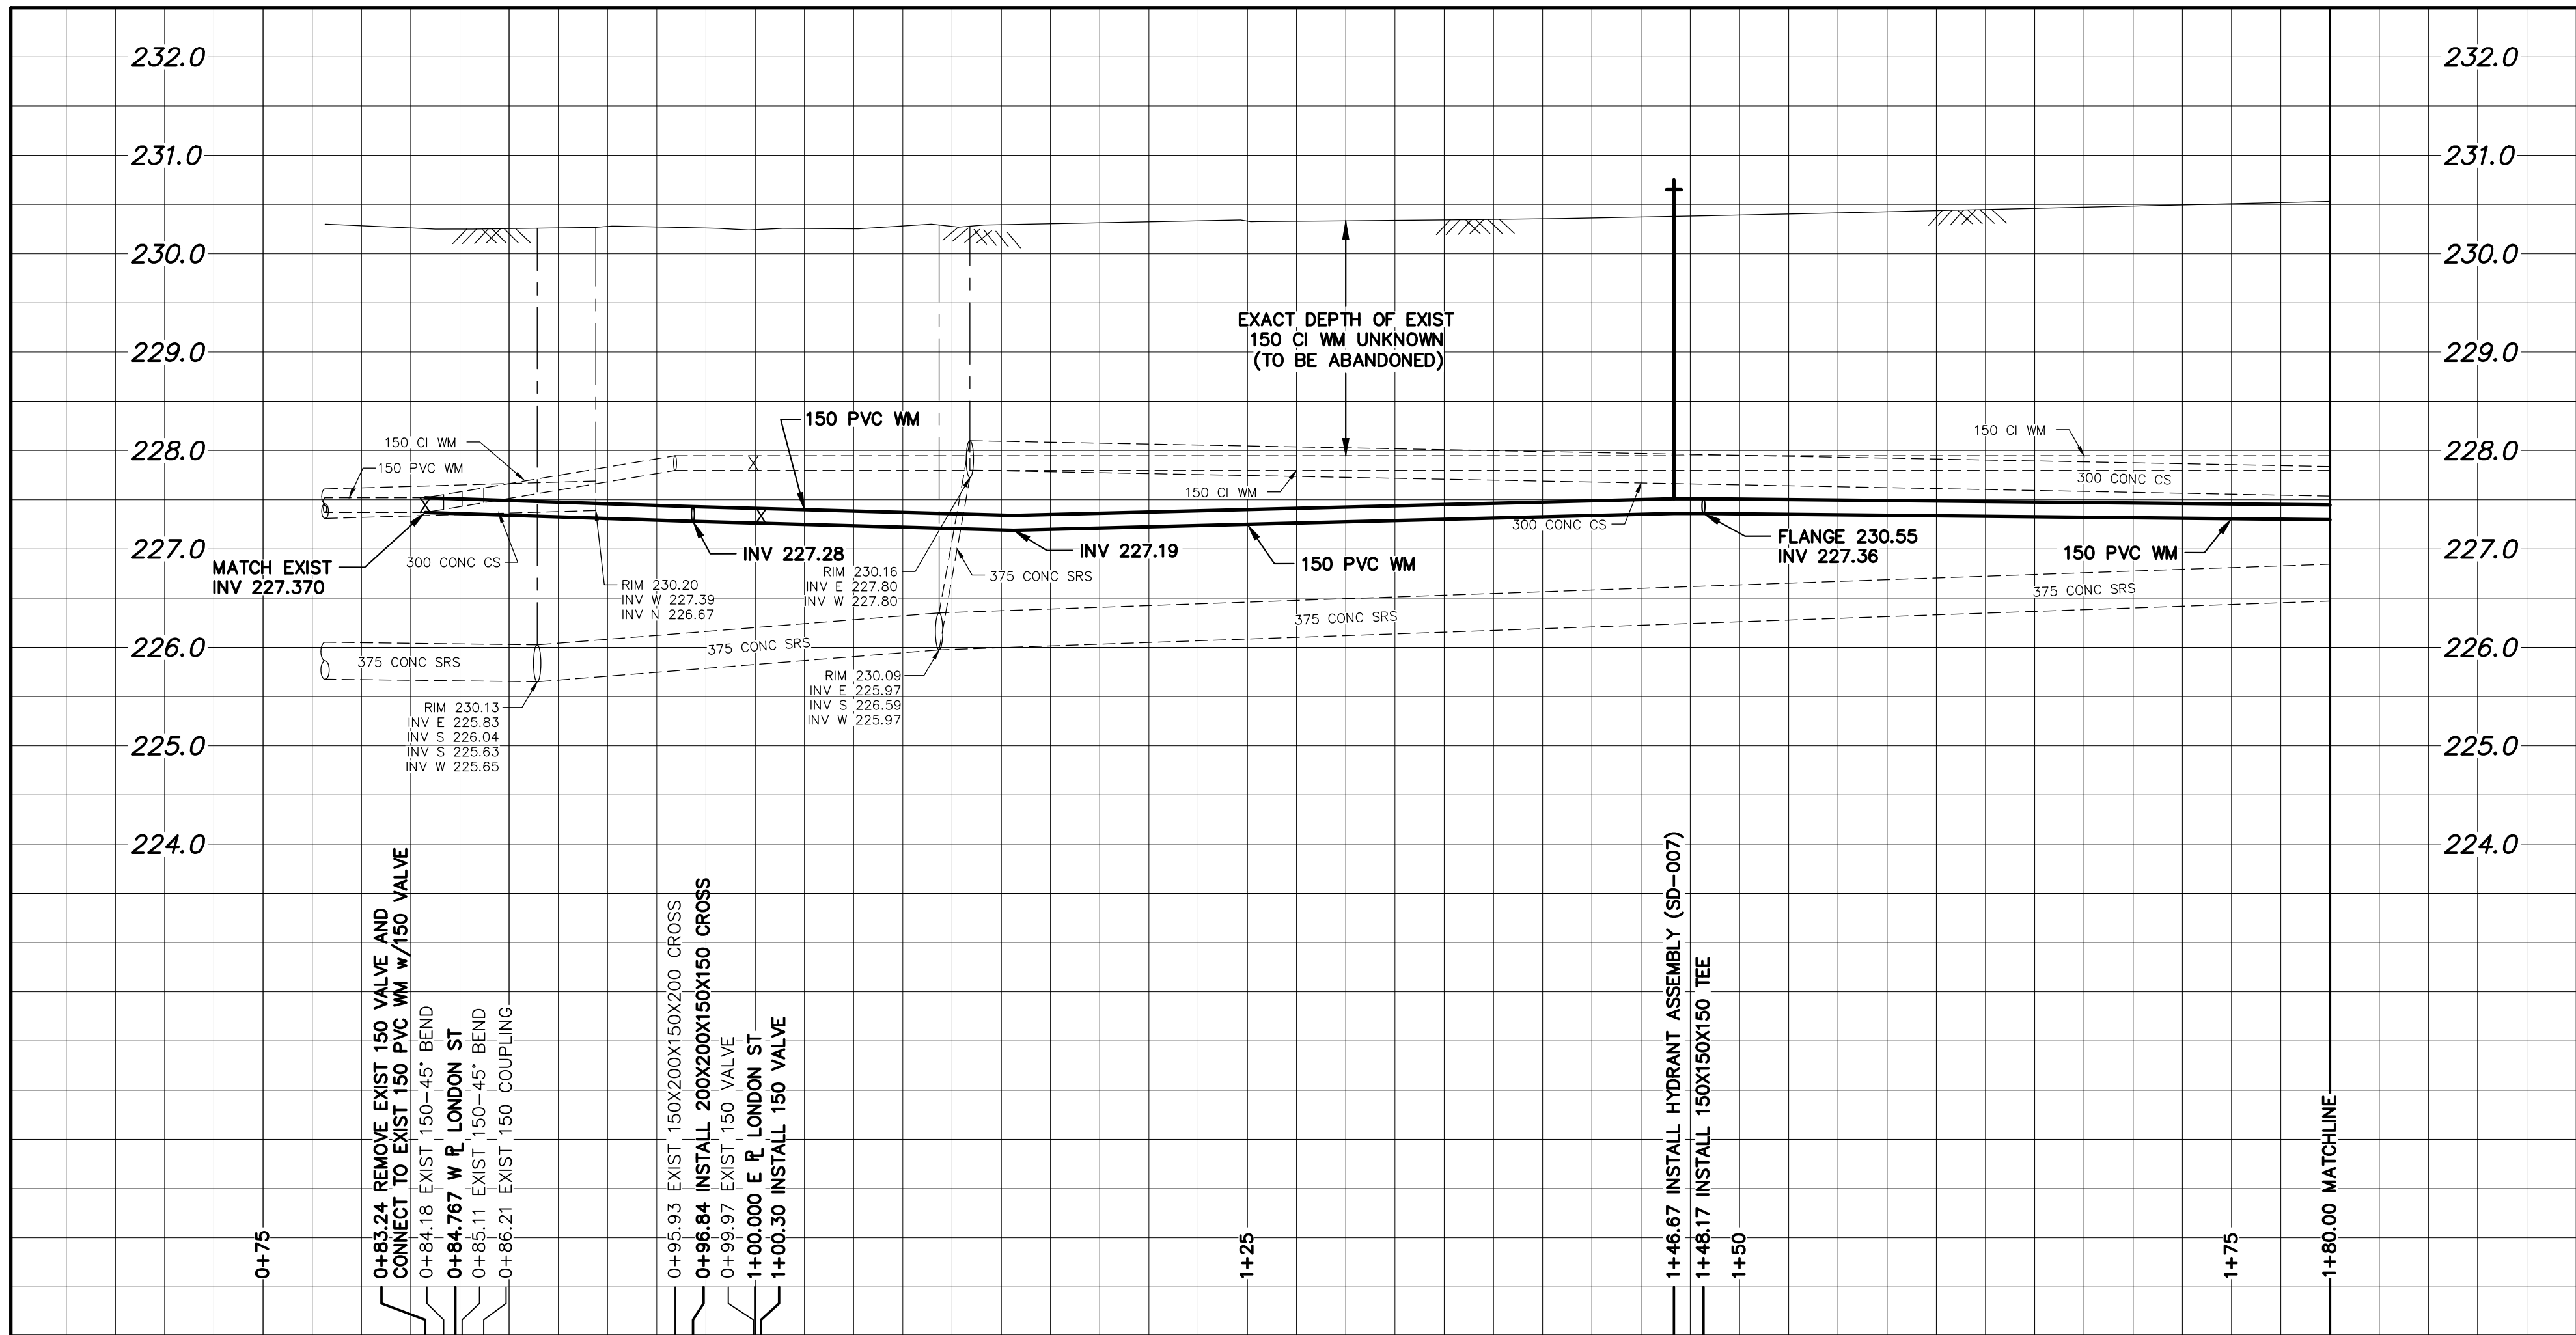

NOTE: CHAINAGES SHOWN ARE ALONG
S _C OF SIMPSON AVENUE



SIMPSON AVENUE

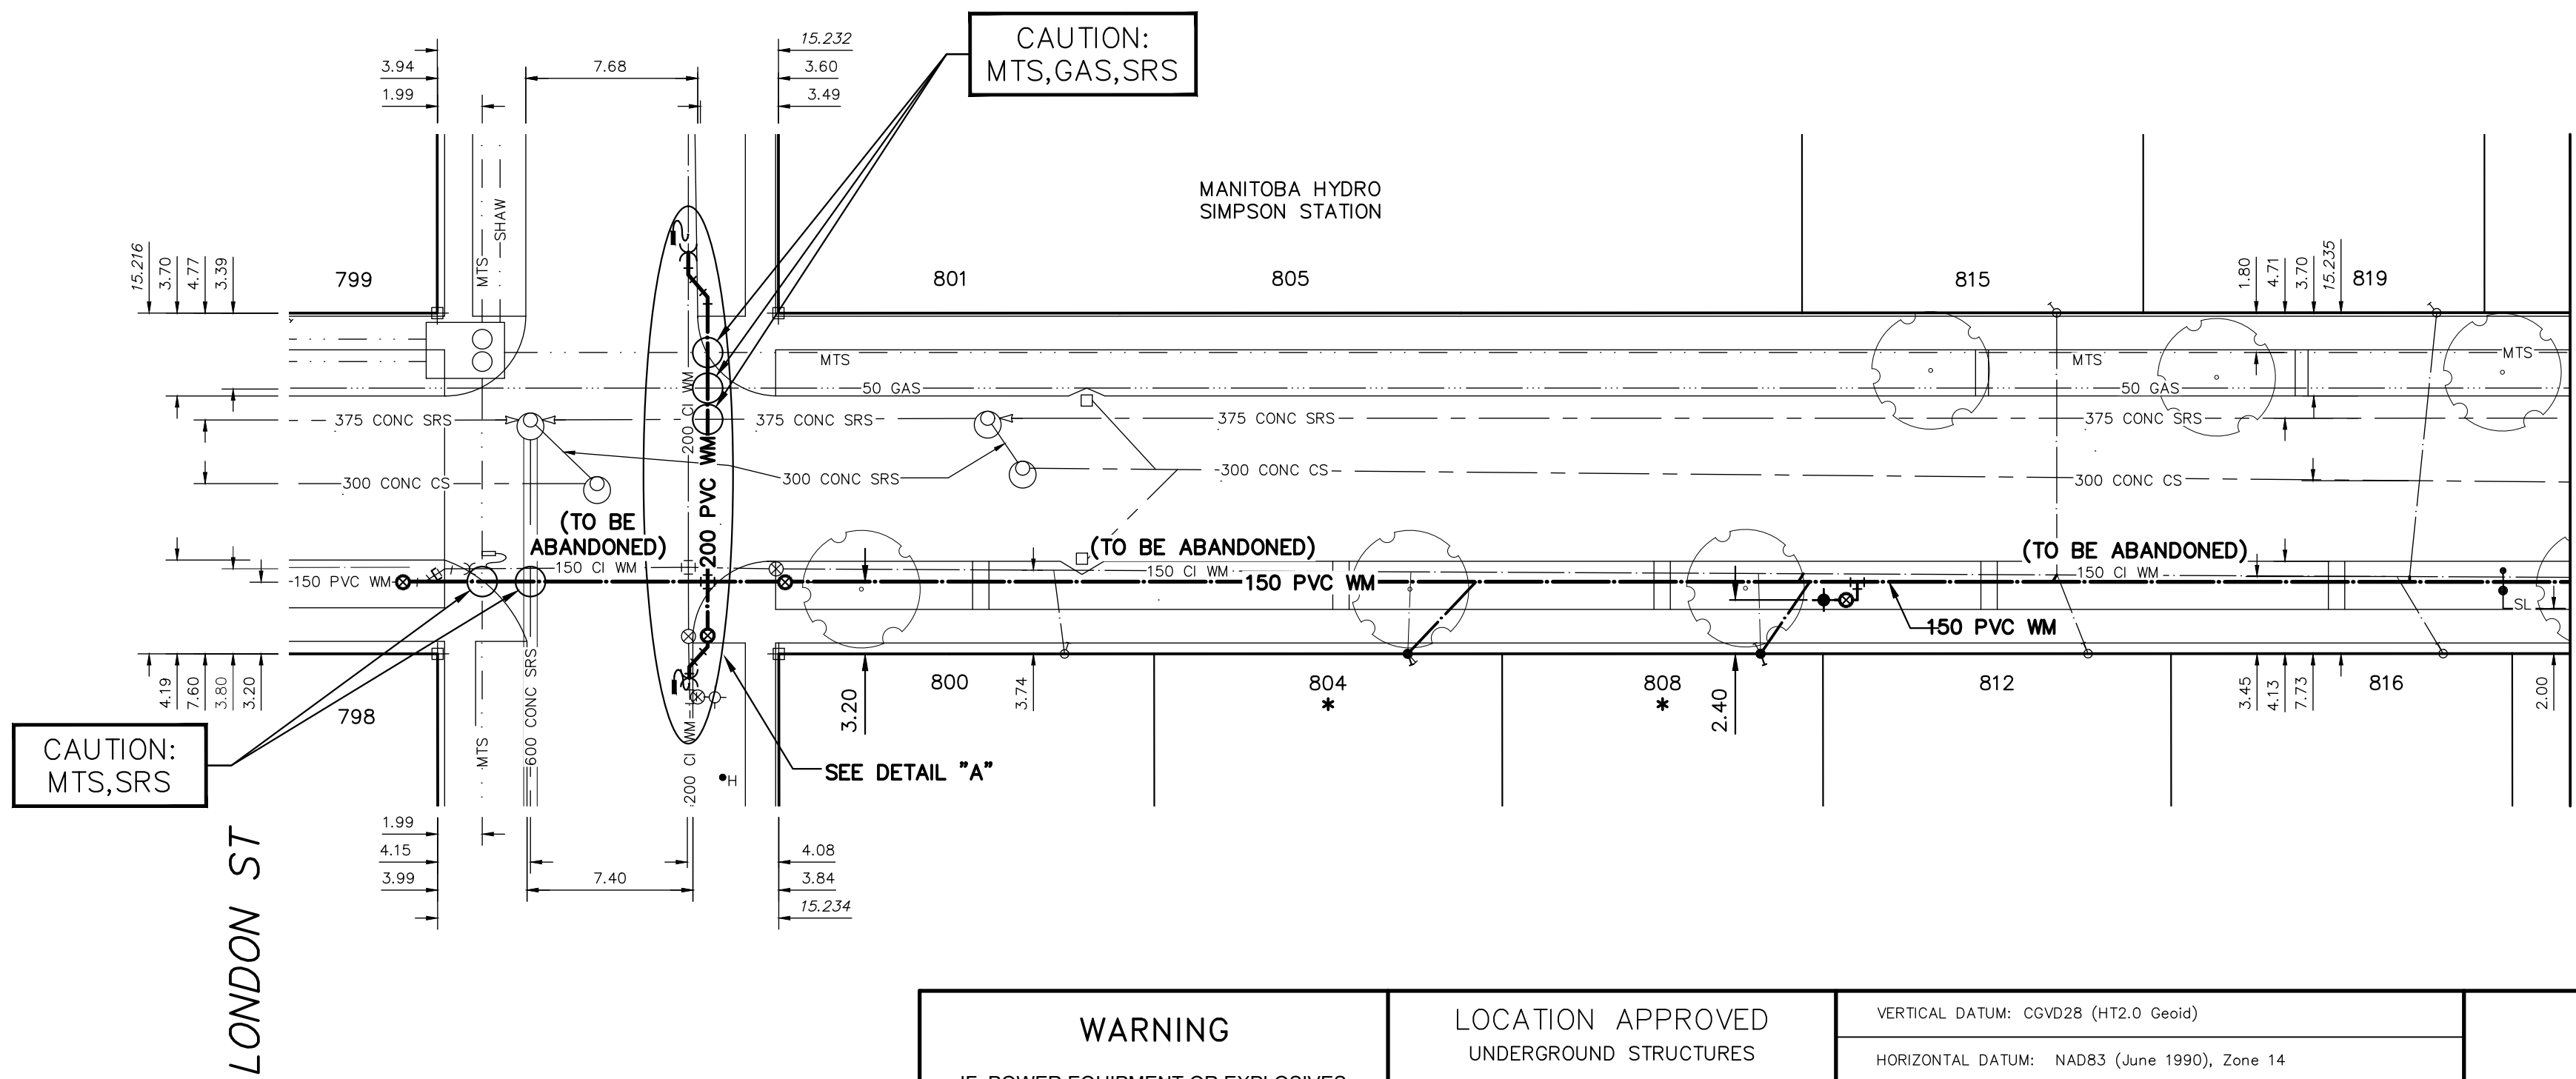

WATER SERVICE INFORMATION

ADDRESS	SIZE (mm) MATERIAL (STREET)	SIZE (mm) MATERIAL (PROP.)	SHORT & LONG MEASUREMENT	LINEAR DISTANCE (1) CORP. LOCATION (2)	REMARKS
800 SIMPSON AVE	20	20	2.00 WEL HSE	0.5 W OF S/C	RECONNECT SERVICE
RESIDENTIAL	CU	CU	12.761 EEL LONDON ST	—	NO SERVICE INFORMATION
801 SIMPSON AVE	—	—	—	—	—
RESIDENTIAL	—	—	—	—	—
* 804 SIMPSON AVE	20	20	1.56 WEL HSE	0.1 E OF S/C	RENEW TO <u>R</u> w/19 SERVICE PIPE
RESIDENTIAL	CU	CU	28.082 EEL LONDON ST	—	NO SERVICE INFORMATION
805 SIMPSON AVE	—	—	—	—	—
RESIDENTIAL	—	—	—	—	—
* 808 SIMPSON AVE	20	20	0.29 WEL HSE	0.1 W OF S/C	RENEW TO <u>R</u> w/19 SERVICE PIPE
RESIDENTIAL	CU	CU	43.837 EEL LONDON ST	—	—
812 SIMPSON AVE	20	20	1.56 WEL HSE	1.4 W OF S/C	RECONNECT SERVICE
RESIDENTIAL	CU	CU	58.459 EEL LONDON ST	—	—
815 SIMPSON AVE	20	20	1.61 WEL HSE	OPP OF S/C	RECONNECT SERVICE
RESIDENTIAL	CU	CU	57.071 EEL LONDON ST	—	—
816 SIMPSON AVE	20	20	1.08 WEL HSE	2.1 W OF S/C	RECONNECT SERVICE
RESIDENTIAL	CU	CU	74.312 EEL LONDON ST	—	—
819 SIMPSON AVE	20	20	0.23 WEL HSE	1.2 W OF S/C	RECONNECT SERVICE
RESIDENTIAL	CU	CU	74.037 EEL LONDON ST	—	—

* SERVICES TO BE RENEWED TO R. ALL OTHERS TO BE RECONNECTED

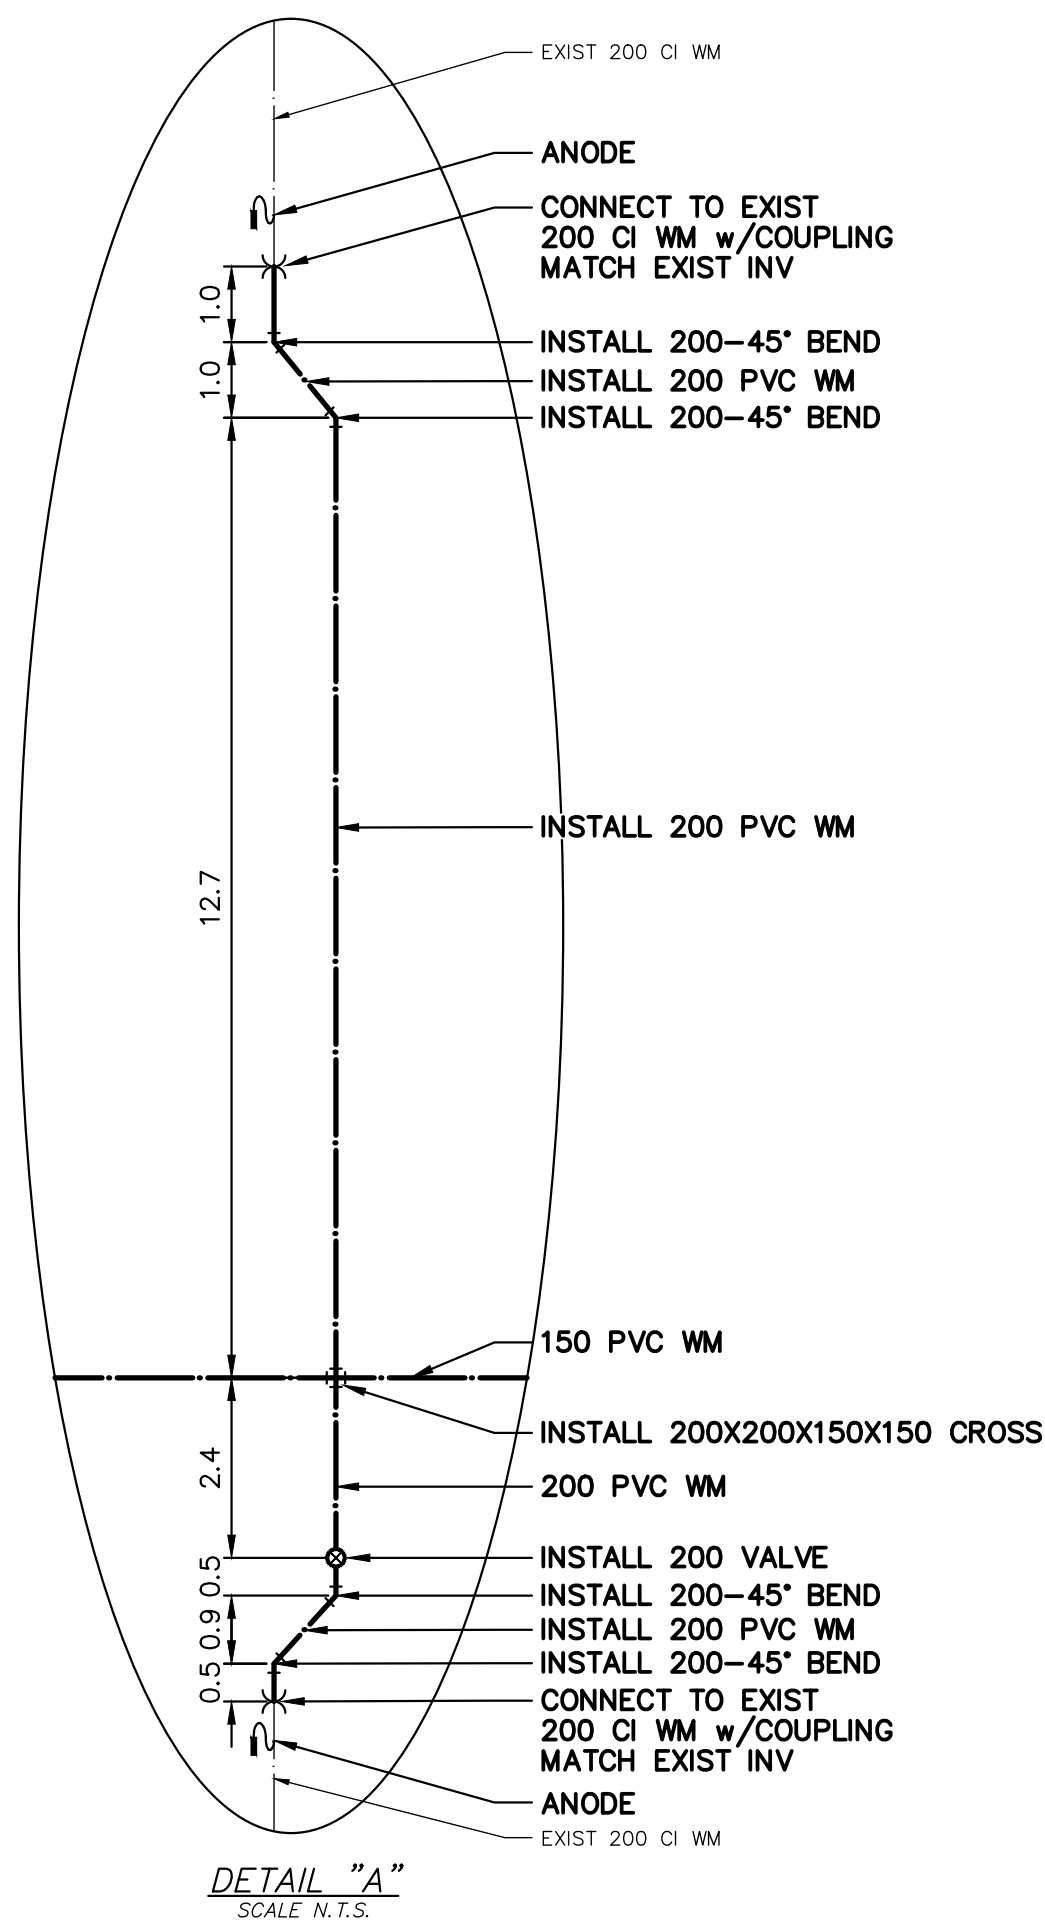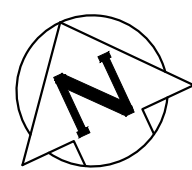

DETAIL "A"
SCALE: N.T.S.

FOR INDEX SEE
D-17203

NOTE: ALL VALVES TO BE INSTALLED
COUNTERCLOCKWISE TO CLOSE

WARNING

IF POWER EQUIPMENT OR EXPLOSIVES
ARE TO BE USED FOR EXCAVATION ON
THIS PROJECT THE CONTRACTOR MUST:

- 1) NOTIFY THE GAS COMPANY OF THE
PROPOSED LOCATION OF EXCAVATION.
- 2) TAKE PRECAUTION TO AVOID DAMAGE
TO GAS COMPANY INSTALLATIONS.

SEE PROVINCIAL REGULATION 210/72 FOR DETAILS

LOCATION APPROVED UNDERGROUND STRUCTURES

SUPV. U/G STRUCTURES
COMMITTEE

DATE

NOTE:

LOCATION OF UNDERGROUND STRUCTURES AS
SHOWN ARE BASED ON THE BEST INFORMATION
AVAILABLE, BUT NO GUARANTEE IS GIVEN THAT ALL
EXISTING UTILITIES ARE SHOWN OR THAT THE GIVEN
LOCATIONS ARE EXACT. CONFIRMATION OF
EXISTENCE AND EXACT LOCATION OF ALL
UTILITIES MUST BE OBTAINED FROM THE INDIVIDUAL
UTILITIES BEFORE PROCEEDING WITH CONSTRUCTION.

VERTICAL DATUM: CGVD28 (HT2.0 Geoid)

HORIZONTAL DATUM: NAD83 (June 1990), Zone 14

DESIGNED BY	RG	CHECKED BY	RG
DRAWN BY	AOM	APPROVED BY	SC
SCALE:		RELEASED FOR CONSTRUCTION	
HORIZONTAL	1:250		
VERTICAL	1:50		
0	ISSUED FOR TENDER	2025/03/21	RG
NO.	REVISIONS	DATE	BY

PLOT DATE: 2025 03 21

ENGINEER'S SEAL



THE CITY OF WINNIPEG
WATER AND WASTE DEPARTMENT
ENGINEERING DIVISION

2025 WATER MAIN RENEWALS
CONTRACT 4
SIMPSON AVENUE
LONDON STREET TO
80M E OF LONDON STREET

SHEET 10 OF 11
CITY DRAWING NUMBER

D-17211

BID OPPORTUNITY: 129-2025
CONTRACT NUMBER: 4

FILE PATH: R:\DRAWINGS\WATER\RENEWAL\2025 RENEWALS\Cont 4\Construction Dwg\1
FILE NAME: SIMPSON AVE.dwg