


Notes

- 1. All roof areas are approximate, bidder responsible for site verification.
- 2. Bidder is responsible for site verification of existing decking & roof assemblies.
- 3. Drawings Not to Scale (NTS).

Existing
Top-Coat; w/ Gravel Ballast
4-Ply Bur
1" FibreGlass
Felt Vapour Barrier
Steel Decking

New
TG-SBS Cap
Colvent 830 Base
2" ISO Acrylic Facer
EPS Type II
{Total Effective R-Mln. R30}
SBS Vapour Barrier
Glass-Mat Sheathing 5/8"
Steel Decking

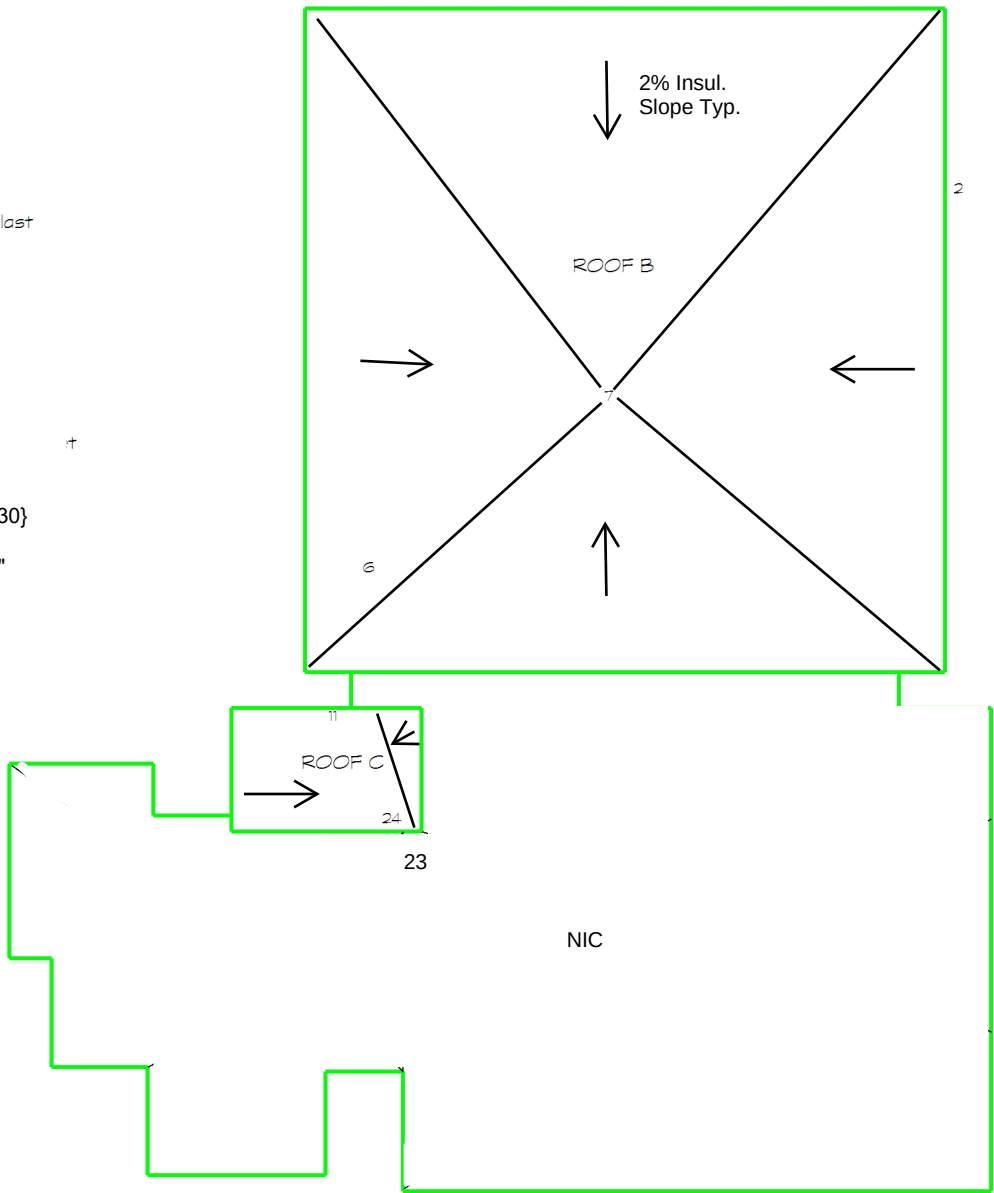

Keynote Legend

- | | |
|--------------------|---------------------------|
| 1. CORE SAMPLE | 18. CAPPED CURB |
| 2. CHIMNEY | 19. FLAG POLE |
| 3. A/C UNIT | 20. ELECTRICAL MAST |
| 4. SIGN SUPPORT | 21. COOLING TOWER |
| 5. VENTILATOR | 22. SPLASH PAD |
| 6. VENT PIPE | 23. SPLASH PAN |
| 7. ROOF DRAIN | 24. DOWN SPOUT |
| 8. SKYLIGHT | 25. BACK SLOPE |
| 9. EAVESTROUGH | 26. CANT |
| 10. PLUMBING STACK | 27. SLOPE TO DRAIN |
| 11. ANTENNA | 28. CRICKET |
| 12. LADDER | 29. PARAPET/WIDE FLASHING |
| 13. ATTIC VENT | 30. SAFETY LINE ANCHOR |
| 14. ROOF HATCH | 31. LIGHT POLES |
| 15. SCUPPER | 32. GARAGE EXHAUST FAN |
| 16. PITCH BOX | 33. KITCHEN EXHAUST FAN |
| 17. HVAC UNIT | |

Field Slopes Min. 2% Typical
Back-Slope 4%



JDB CONSULTING INC.
PO Box 686 St.Pierre-Jolys, MB
R0A 1V0

Project	Fire Station # 8 640 Kimberley Street, Winnipeg	
Client	City of Winnipeg	
Dwg. No.	A1-RO	
Date	April 15, 2025	Scale N.T.S.
149-2025		