
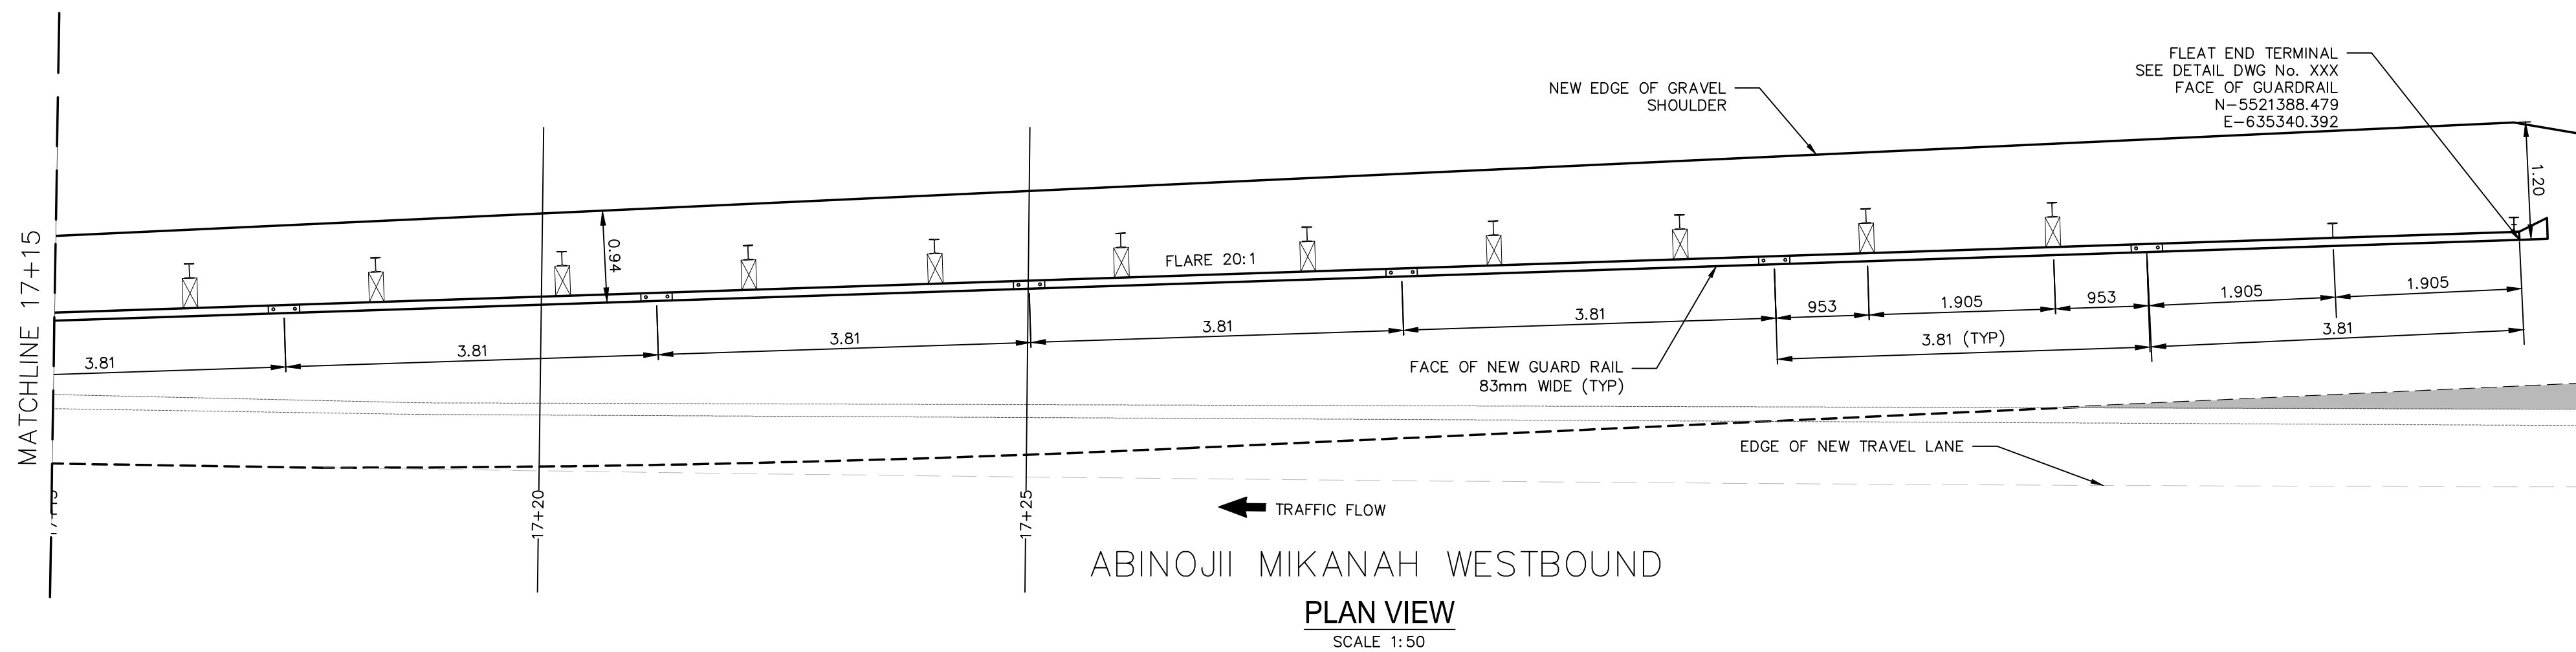
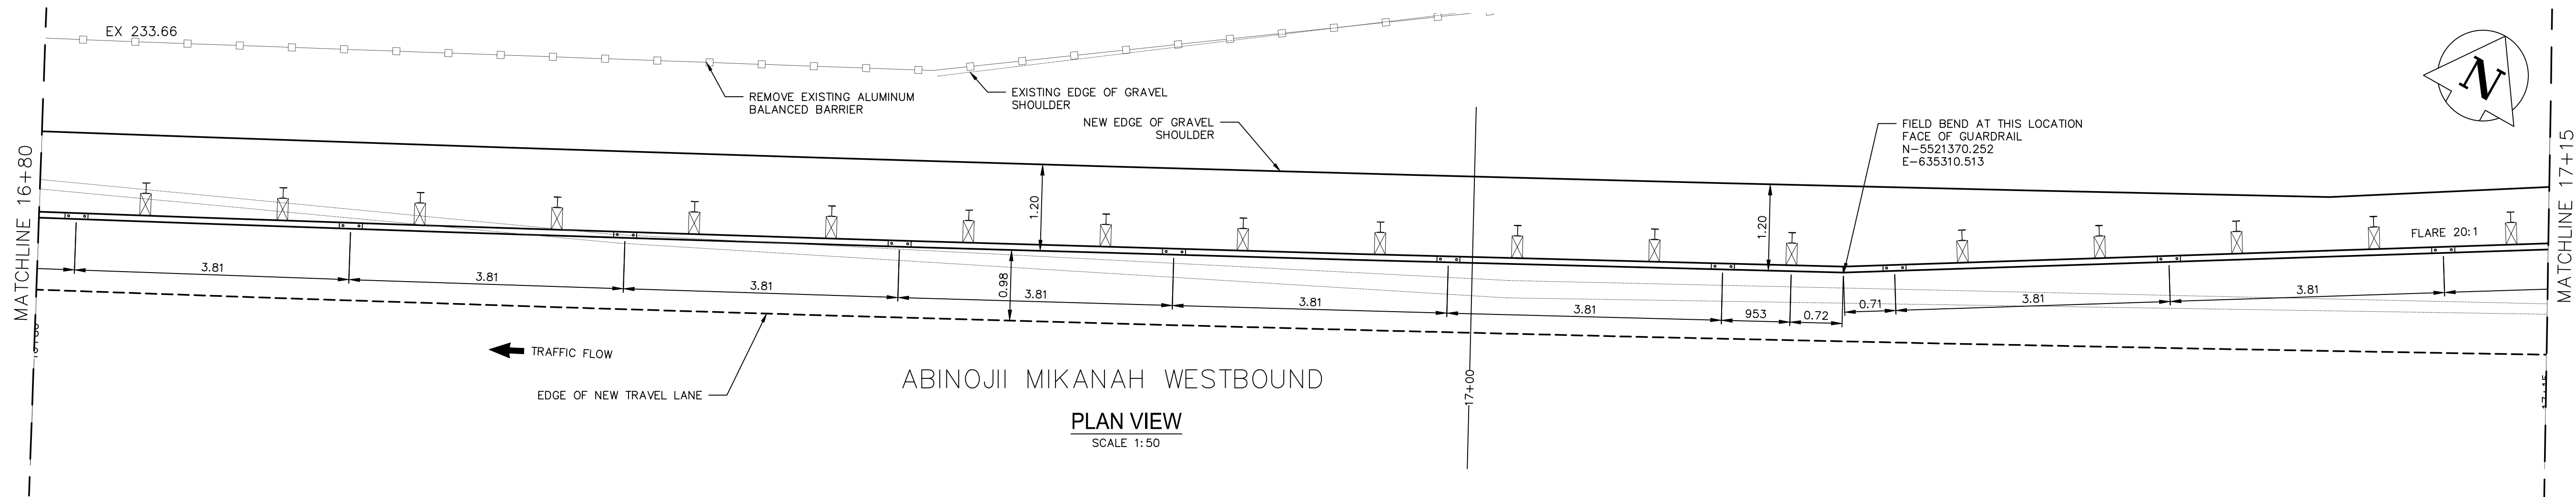
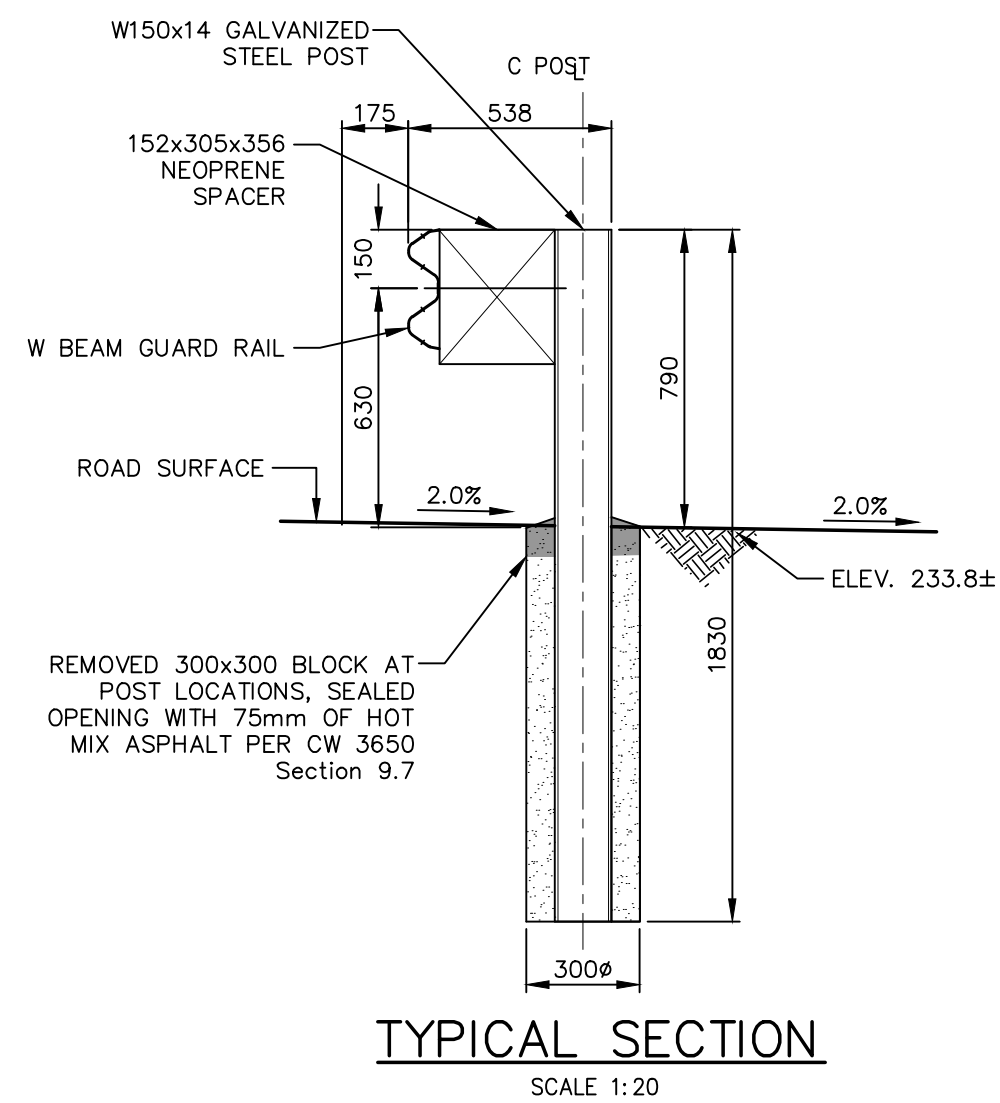


Mar 24, 2025 — 12:48pm
P:\2023\CA0013525.0407 - Bishop, grandin, pavement renewal\Drawings\03_Work_Dwg\CA0013525.0407_Guardrail_2025.dwg — Tab: P-3592-08

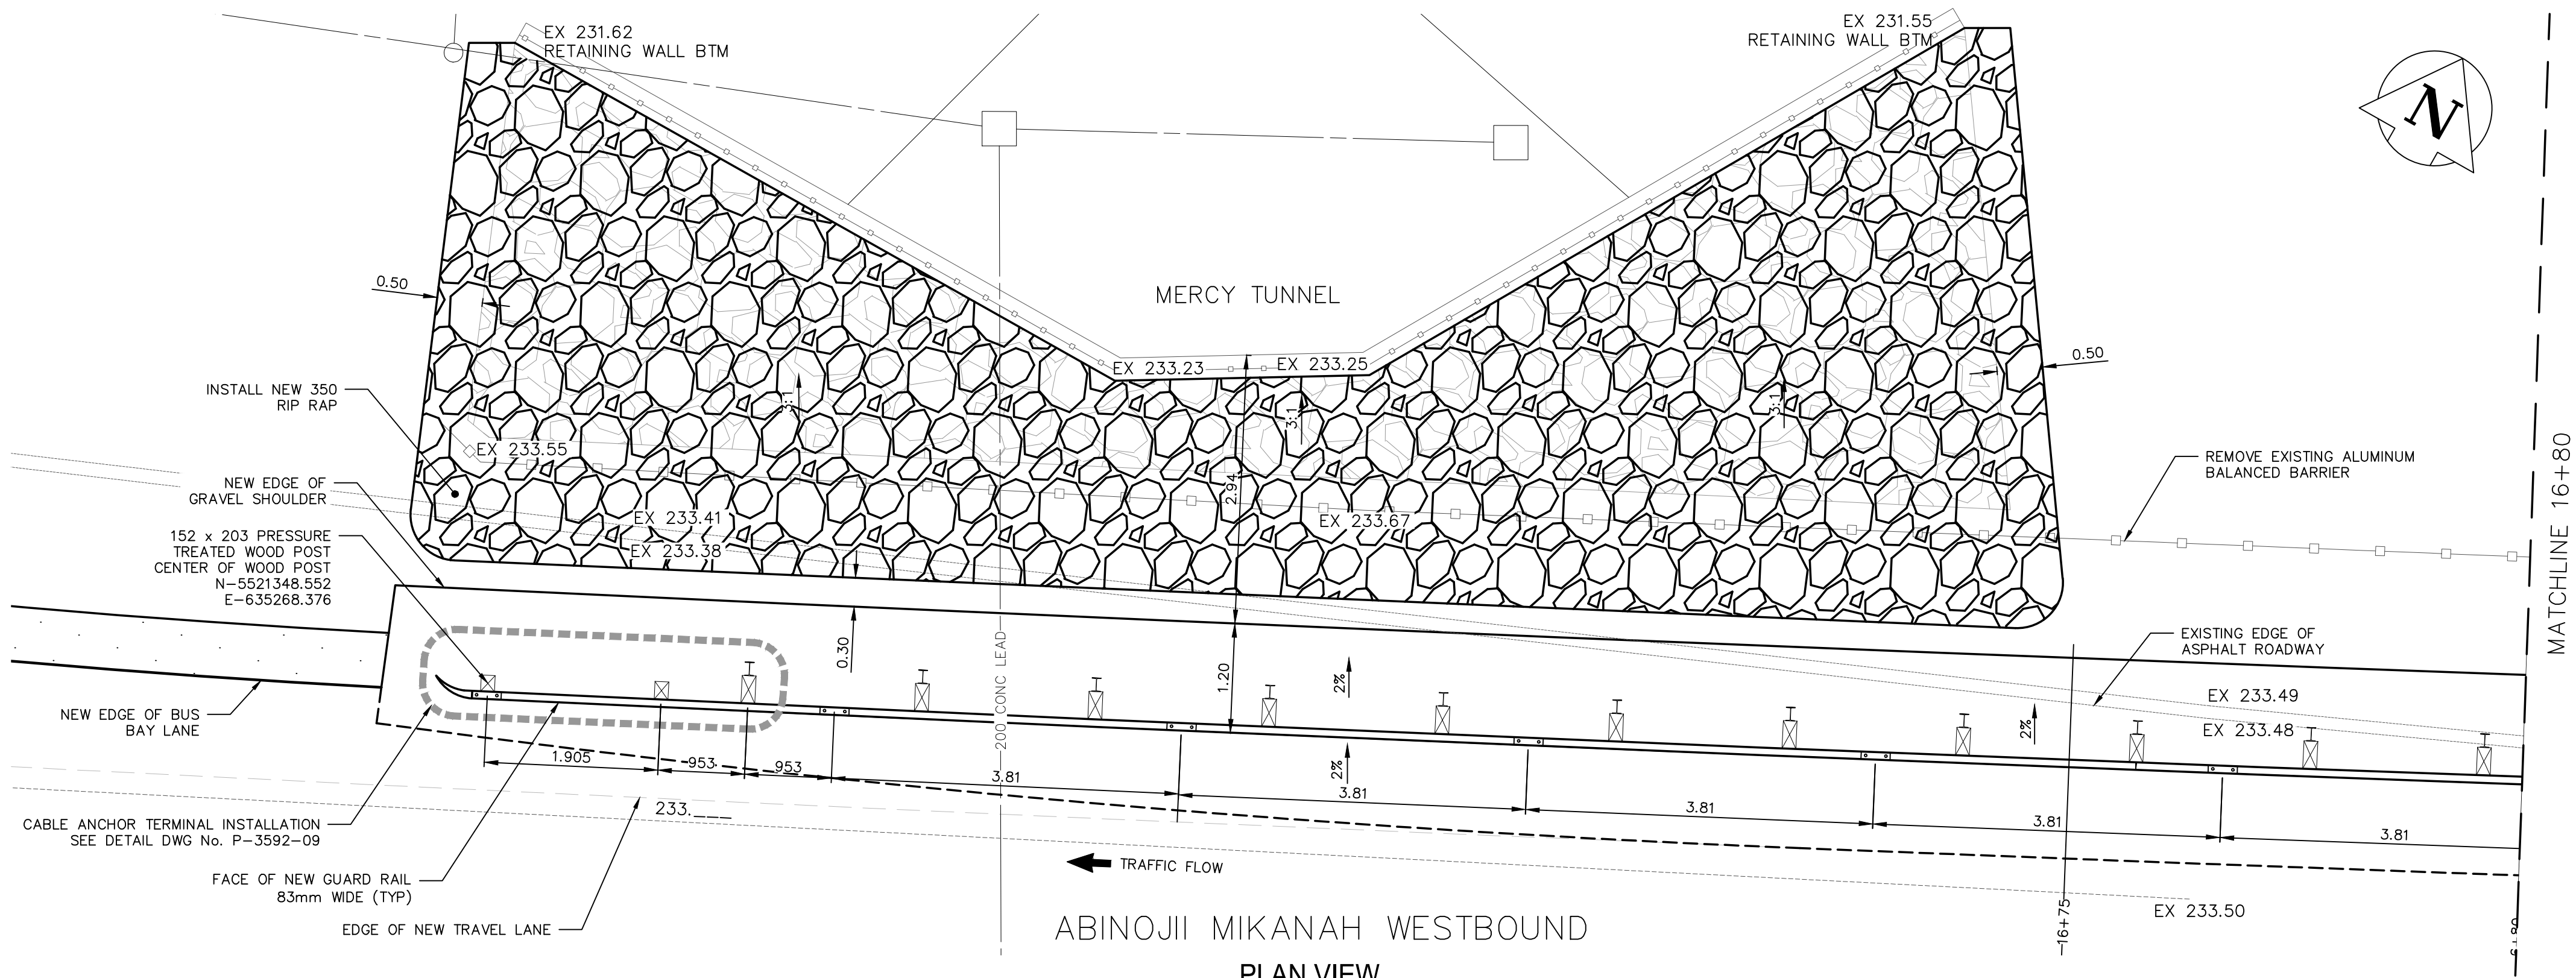

---	WATER MAIN	---	⊗	VALVE	⊗	---	EDGE OF SIDEWALK	---
---	LAND DRAINAGE SEWER	---	⊕	CURB STOP	⊕	---	EDGE OF ASPHALT	---
---	WASTE WATER SEWER	---	---	HYDRO POLE & LIGHT STANDARD	---	---	EDGE OF CONCRETE	---
---	HYDRO	---	HP	LIGHT STANDARD OR TRAFFIC SIGNAL	---	---	MODIFIED BARRIER CURB	---
---	GAS	---	HP	HYDRO POLE / ANCHOR	---	---	BARRIER CURB	---
---	COMMUNICATIONS	---	---	FENCE	---	---	---	---
---	SIGNALS	---	---	PROPERTY LINE	---	---	CONCRETE SIDEWALK	---
○	MANHOLE	●	⊕	IRON BAR	---	---	CONCRETE SLAB	---
□	CATCH BASIN/CATCH PIT	■	⊕	TEST HOLE / PAVEMENT CORE	---	---	ASPHALT SHOULDER	---
△	CURB INLET	▽	⊕	ELEVATIONS	(231.000)	---	RUBBLIZATION	---
---	UTILITIES ADJUSTED	△ □ ○	---	CURB RAMP	---	---	ASPHALT MILL AND FILL	---
◇	HYDRANT	◆	---	DETECTABLE WARNING SURFACE TILE	---	---	GRANULAR SANDWICH	---
---	EXISTING	---	---	LEGEND-PLAN	---	---	LEGEND-PLAN	---
---	---	---	---	PROPOSED	---	---	PROPOSED	---
---	---	---	---	EXISTING	---	---	EXISTING	---

LOCATIONS APPROVED UNDERGROUND STRUCTURES	
SIGNED BY:	DATE
SUPV UG STRUCTURES	
LOCATION OF UNDERGROUND STRUCTURES AS SHOWN ARE BASED ON THE BEST INFORMATION AVAILABLE BUT NO GUARANTEE IS GIVEN THAT ALL EXISTING UTILITIES ARE SHOWN OR THAT THE GIVEN LOCATIONS ARE EXACT CONFIRMATION OF EXISTENCE AND EXACT LOCATION OF ALL SERVICES MUST BE OBTAINED FROM THE INDIVIDUAL UTILITIES BEFORE PROCEEDING	

G.B.M. ELEV.	BOLT ON LAMP STANDARD SW CORNER RIVER ROAD AND ABINOJII MIKANAH		
231.926			
7			
6			
5			
4			
3			
2			
1			
0	ISSUED FOR TENDER	2025/03/24	KG
NO.	REVISIONS	DATE	BY

wsp		WSP Canada Inc. 1600 Buffalo Place Winnipeg, MB R3T 6B8 t. 204.477.6650 f. 204.474.2864 www.wsp.com	
DESIGNED BY	KG	CHECKED BY	SS
DRAWN BY	KG	APPROVED BY	SS
HOR. SCALE	1:500	RELEASED FOR CONSTRUCTION	---
VERTICAL	N/A	DATE	---

ENGINEER'S SEAL	
CONSULTANT ACAD DWG. NO.	CA0013525.0407-108

FOR TENDER PURPOSES ONLY
NOT FOR CONSTRUCTION

METRIC
WHOLE NUMBERS INDICATE MILLIMETRES
DECIMALIZED NUMBERS INDICATE METRES

ENGINEERS
GEOSCIENTISTS
MANITOBA
Certificate of Authorization
WSP Canada Inc.
No. 5750

THE CITY OF WINNIPEG PUBLIC WORKS DEPARTMENT ENGINEERING SERVICES DIVISION	
ABINOJII MIKANAH WESTBOUND - RUBBLIZATION AND MILL & FILL GUARDRAIL LAYOUT	CITY DRAWING NUMBER P-3592-08 SHEET 08 OF 25 TENDER NO. 166-2025