



BANGOR AVENUE - ST. JAMES TO MATCHLINE - PLAN VIEW
Scale 1:500

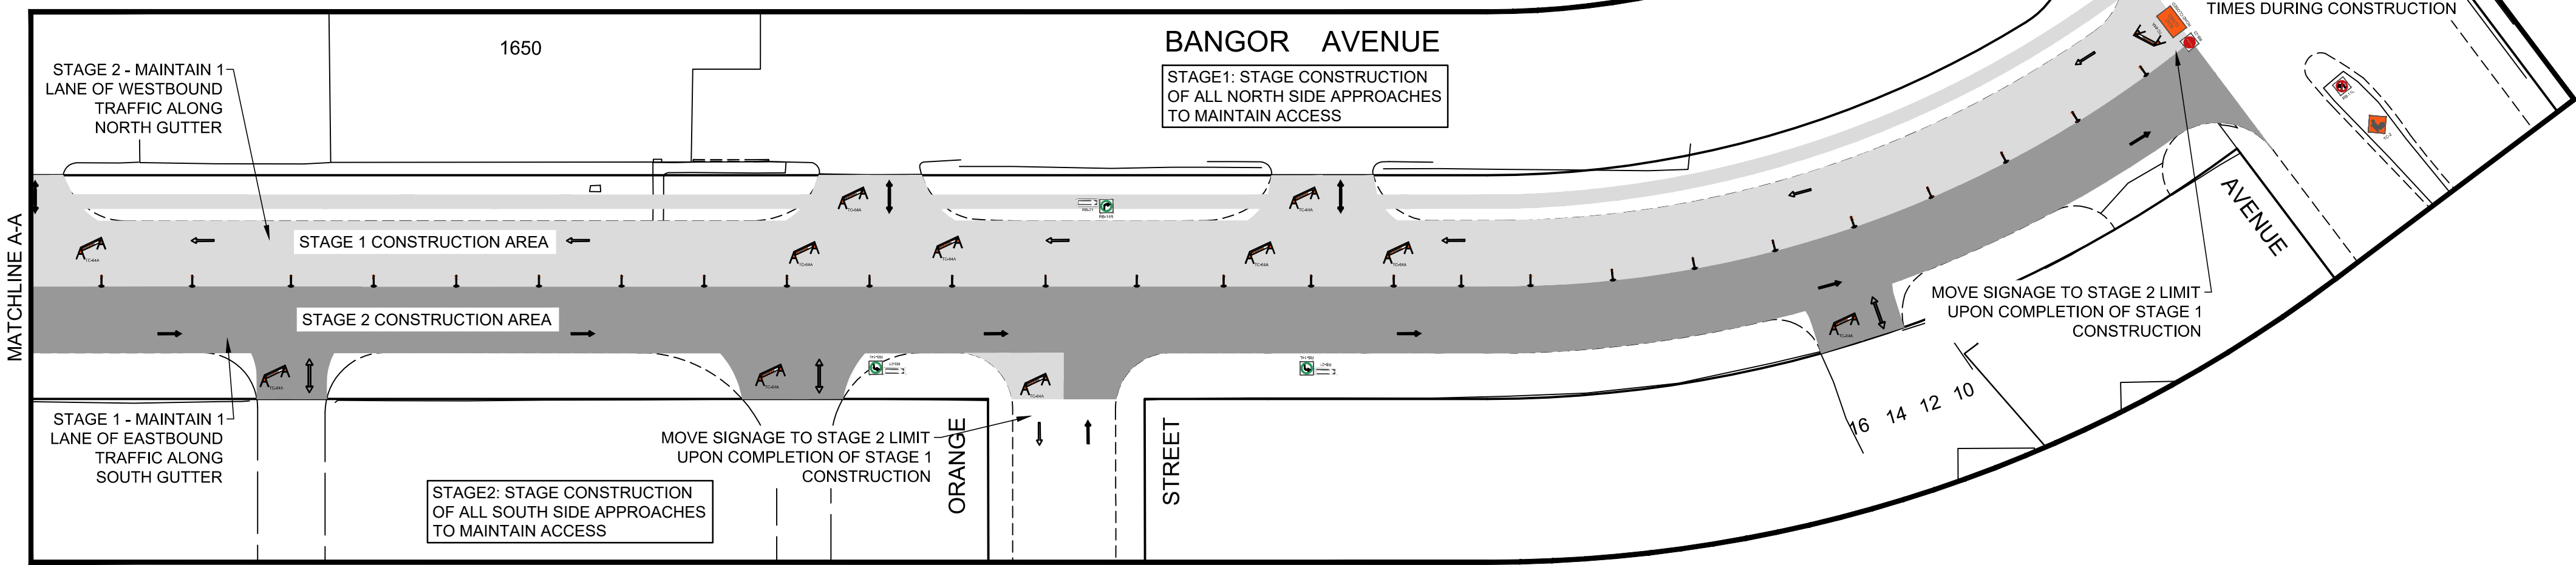

BANGOR AVENUE - MATCHLINE TO NOTRE DAME AVENUE - PLAN VIEW
Scale 1:500

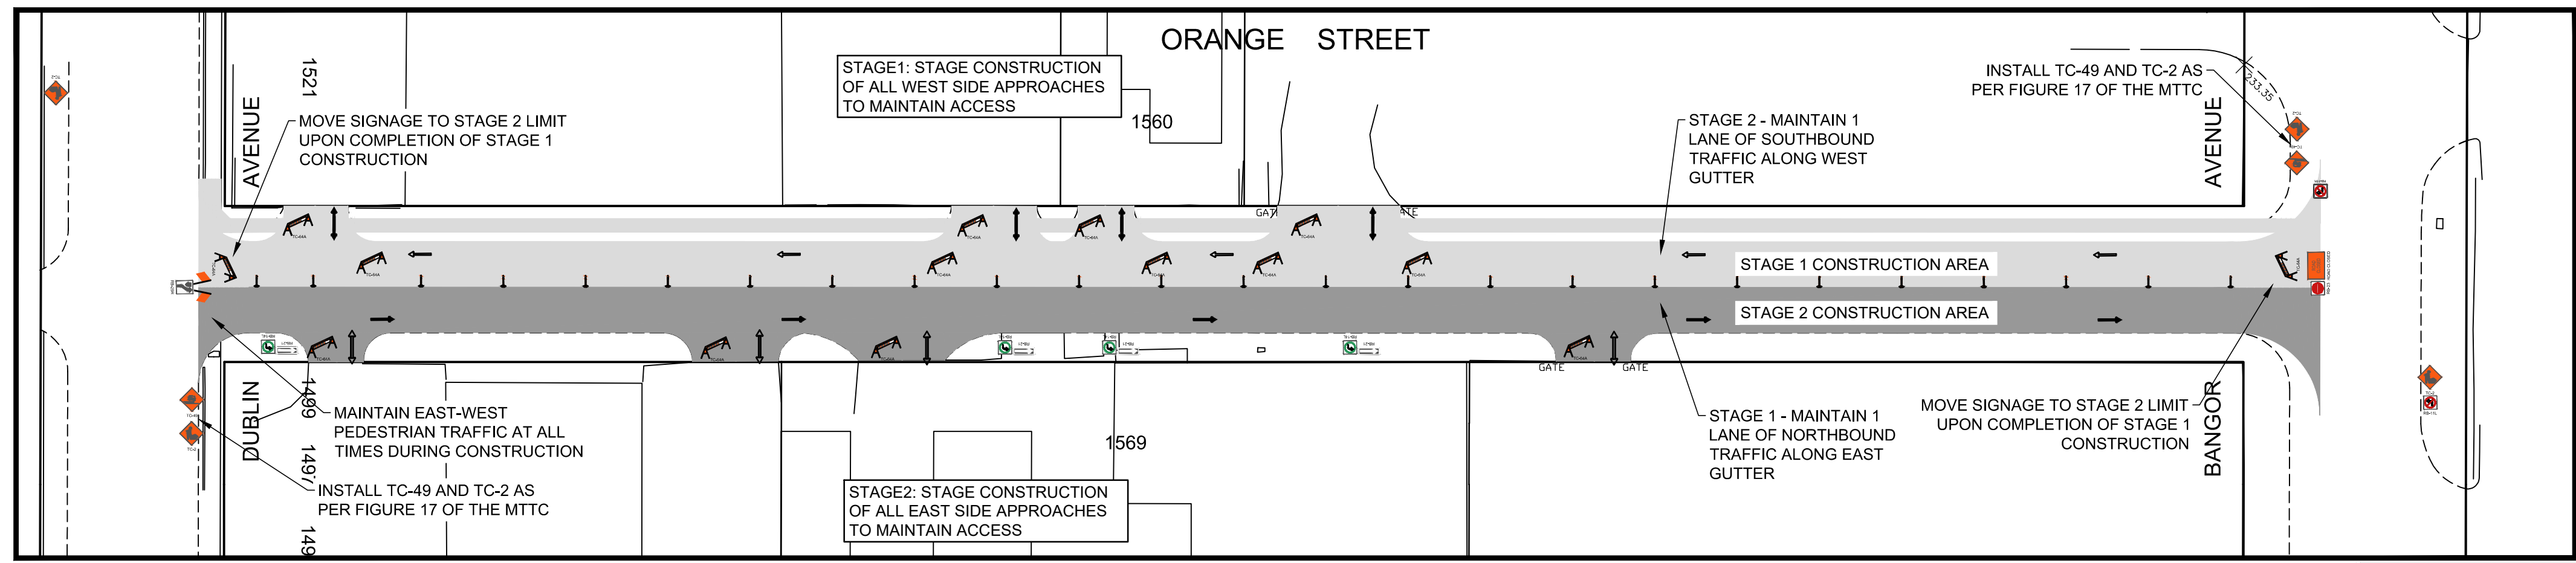

ORANGE STREET - DUBLIN AVENUE TO BANGOR AVENUE - PLAN VIEW
Scale 1:500

PRELIMINARY
NOT FOR CONSTRUCTION

ENGINEERS
GEOSCIENTISTS
MANITOBA
Certificate of Authorization
AECOM Canada ULC.
No. 4671 Date: _____

METRIC
WHOLE NUMBERS INDICATE MILLIMETRES
DECIMALIZED NUMBERS INDICATE METRES

- LEGEND**
- STAGE 1 WORK AREA
 - STAGE 2 WORK AREA
 - STAGE 1 TRAFFIC
 - STAGE 2 TRAFFIC

- NOTES:**
- ALL TEMPORARY SIGNAGE AND TRAFFIC CONTROL TO BE IN ACCORDANCE WITH THE LATEST EDITION OF THE MANUAL OF TEMPORARY TRAFFIC CONTROL ON CITY STREETS.
 - CONTRACTOR TO MAINTAIN VEHICLE ACCESS TO ALL SIDE STREETS, PRIVATE APPROACHES AT ALL TIMES UNLESS NOTED BY THE CONTRACT ADMINISTRATOR. ANY DISRUPTION TO BE APPROVED BY THE CONTRACT ADMINISTRATOR AND CONTRACTOR TO ADVISE OWNER.
 - PROPERLY EQUIPPED FLAG PERSONS ARE REQUIRED WHEN MOVING ANY CONSTRUCTION VEHICLES INTO OR OUT OF TRAFFIC.
 - CONTRACTOR TO INSTALL AND MAINTAIN ALL REQUIRED SIGNAGE, CONTRACTOR IS RESPONSIBLE FOR TRAFFIC CONTROL SIGNAGE AND REGULATORY SIGNAGE, WHICH INCLUDES POSTING PARKING RESTRICTIONS FOR CONSTRUCTION ACCESS.
 - TYPICAL SPACING BETWEEN POLYPOSTS IS 9.0m.

LOCATION APPROVED UNDERGROUND STRUCTURES

SUPV. U/G STRUCTURES COMMITTEE DATE

NOTE:
LOCATION OF UNDERGROUND STRUCTURES AS SHOWN ARE BASED ON THE BEST INFORMATION AVAILABLE, BUT NO GUARANTEE IS GIVEN THAT THE GIVEN LOCATIONS ARE EXACT. CONFIRMATION OF EXISTENCE AND EXACT LOCATION OF ALL SERVICES MUST BE OBTAINED FROM THE INDIVIDUAL UTILITIES BEFORE PROCEEDING WITH CONSTRUCTION.

B.M. ELEV.			
0	ISSUED FOR TENDER	2025/04/22	TLF
A	ISSUED FOR REVIEW	2025/04/09	TLF
NO.	REVISIONS	DATE	BY

AECOM			
DESIGNED BY	SDF	CHECKED BY	SS
DRAWN BY	SDF	APPROVED BY	TLF
HOR. SCALE:	1:500	RELEASED FOR CONSTRUCTION BY:	
VERTICAL:	N/A		
DATE	03/19/2025	DATE	



THE CITY OF WINNIPEG PUBLIC WORKS DEPARTMENT ENGINEERING DIVISION	
2025 INDUSTRIAL STREET RENEWAL PROGRAM	CITY DRAWING NUMBER
BANGOR AVENUE - ST. JAMES TO NOTRE DAME AVENUE ORANGE STREET - DUBLIN AVENUE TO BANGOR AVENUE CONSTRUCTION SIGNAGE AND STAGING PLAN	SHEET 01 OF 17