
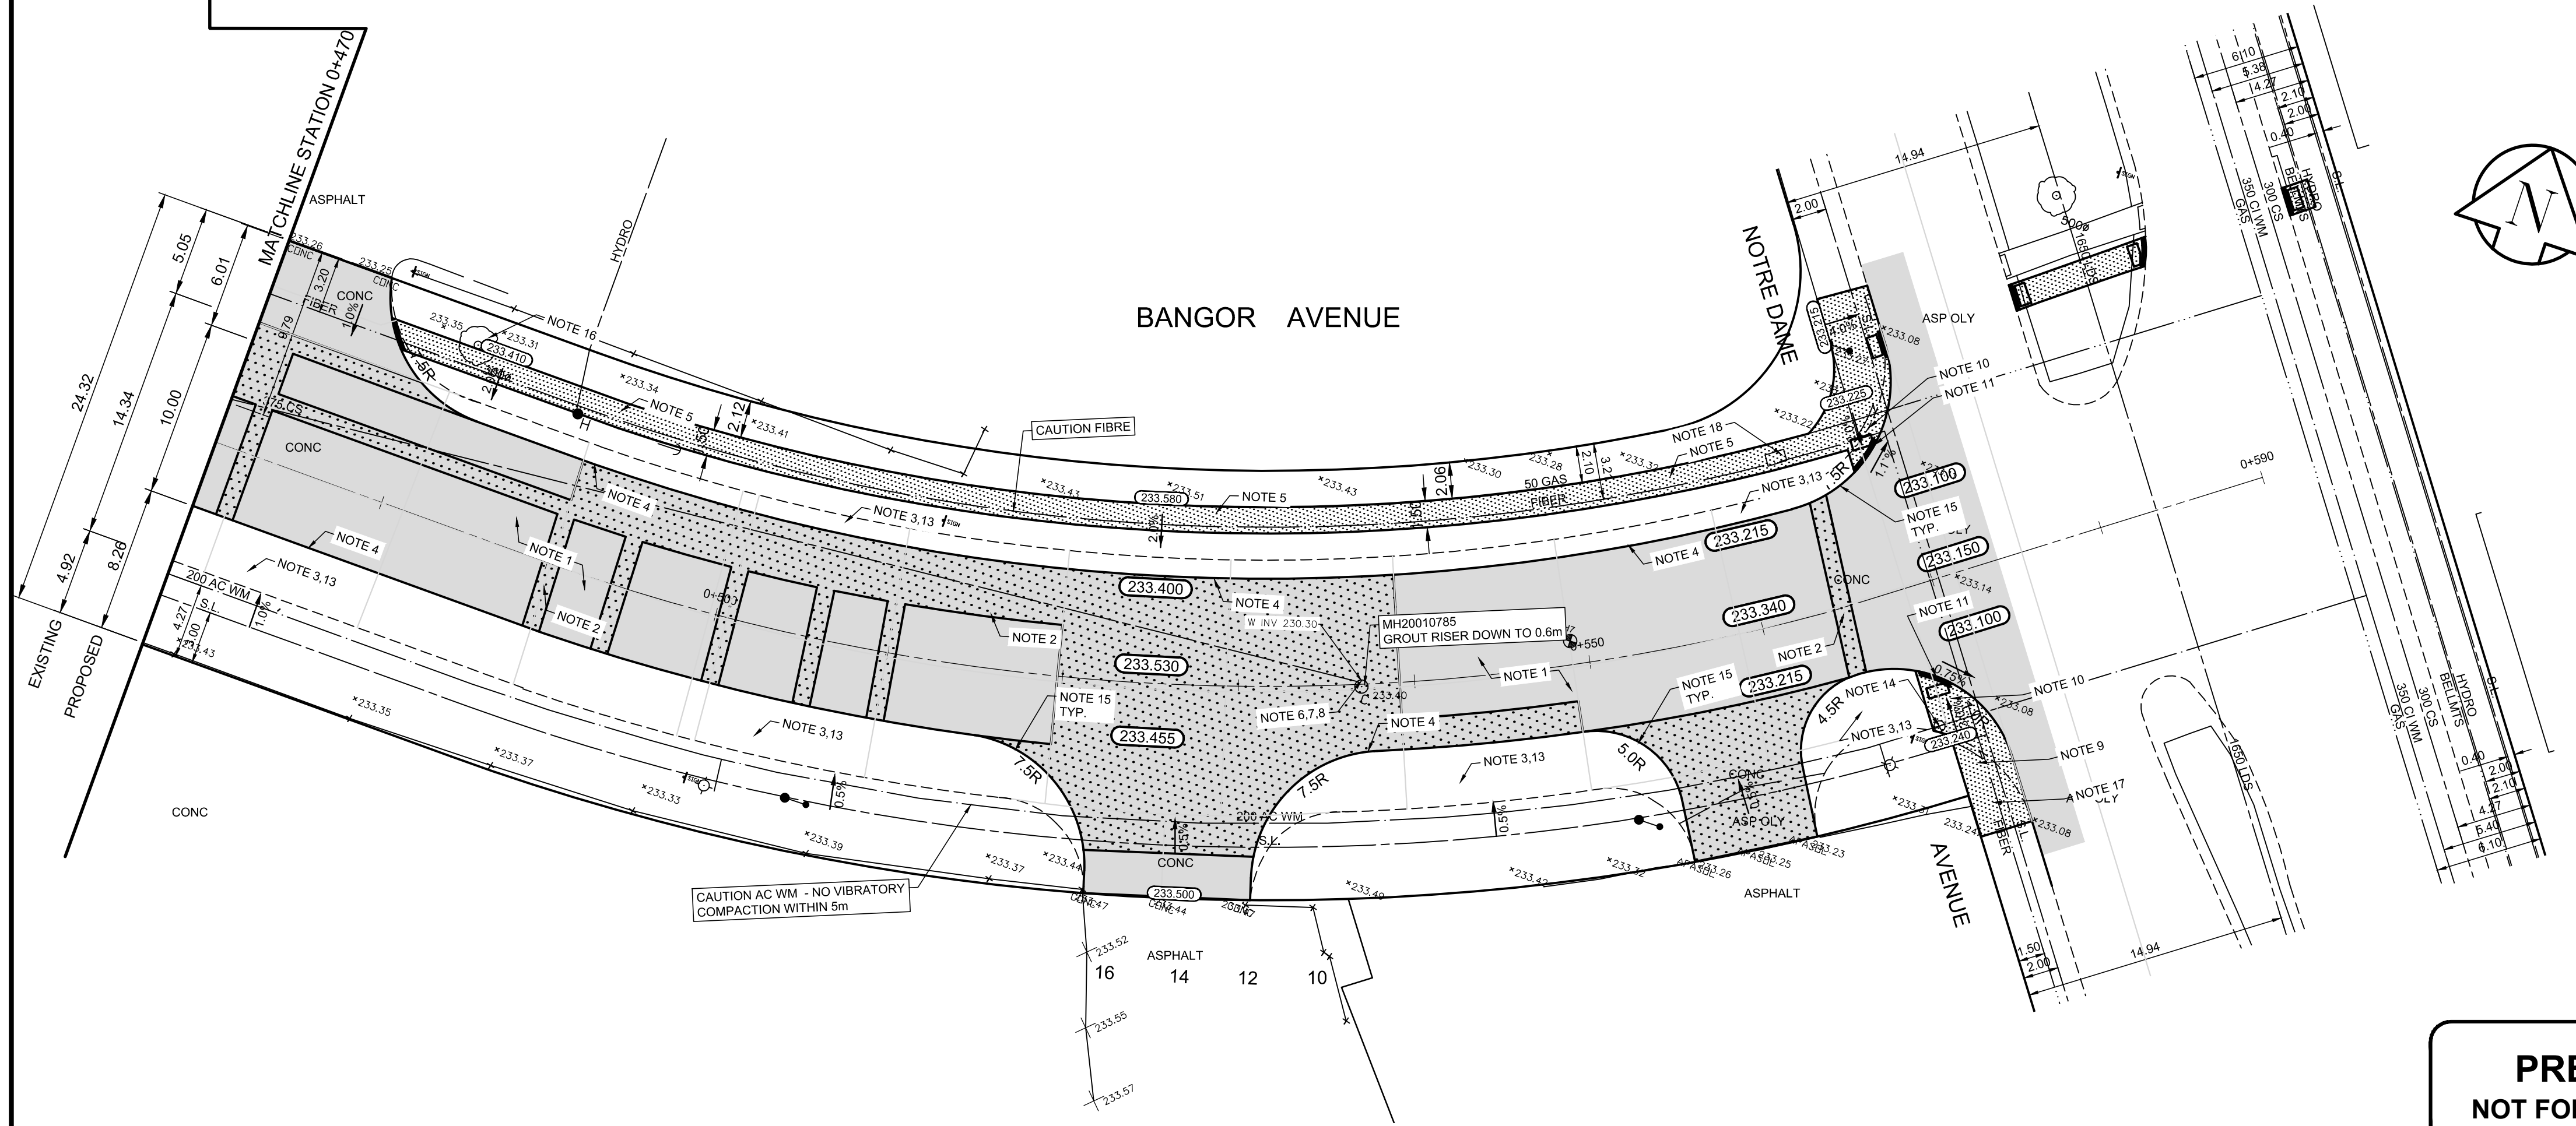
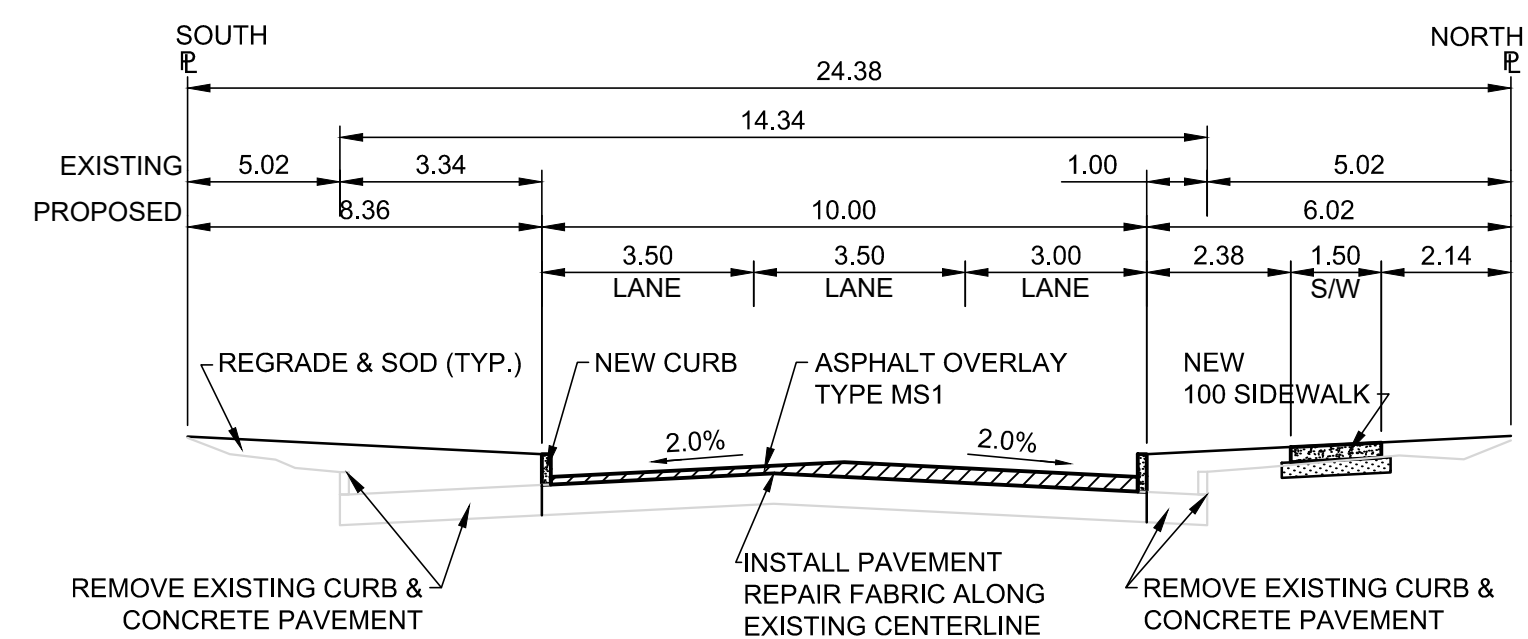


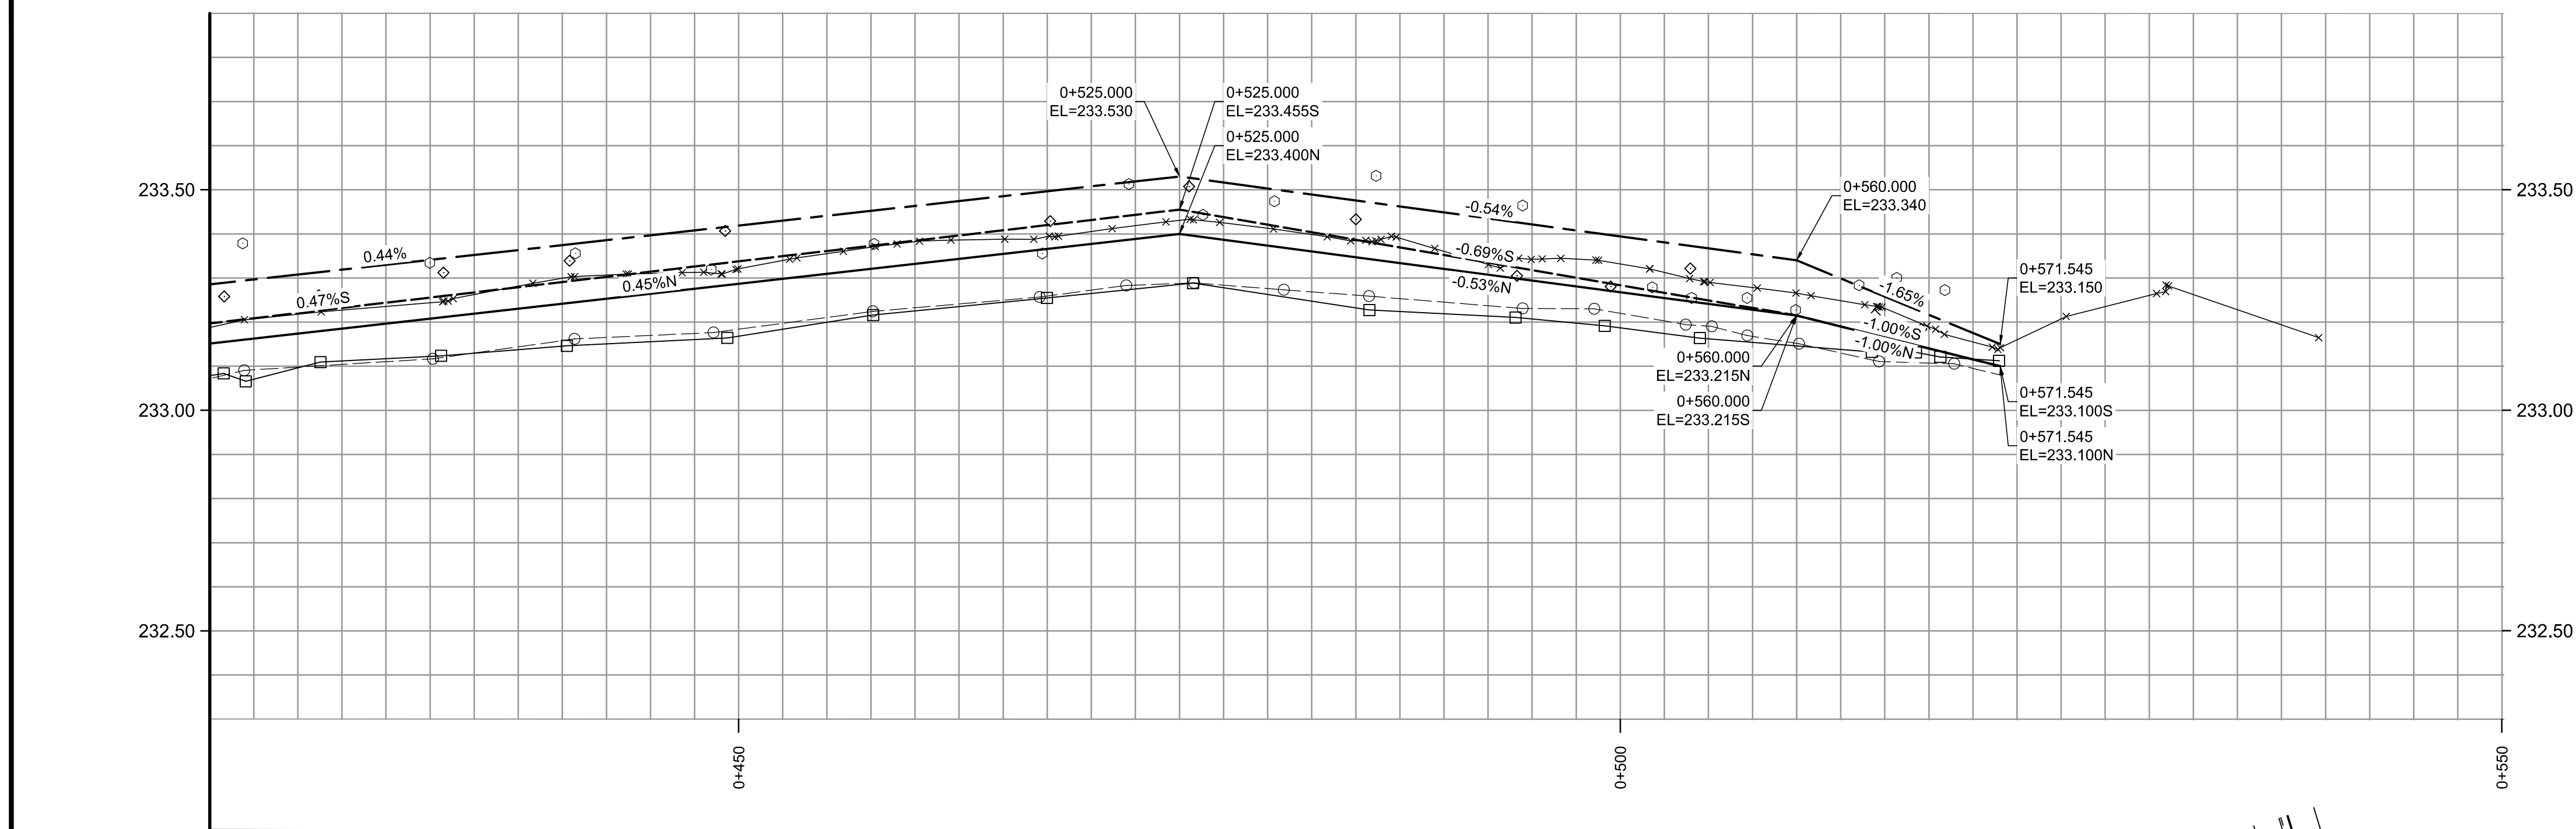

REFERENCE NOTES:

- A. PAVEMENT DIMENSIONS ARE TO BACK OF CURB
- B. PROPERTY LINES OBTAINED FROM CITY OF WINNIPEG L.B.I.S., AND NO SCALE FACTOR WAS APPLIED
- C. REFER TO AECOM FIELD BOOK NO. 5188

CONSTRUCTION NOTES:

1. PLACE NEW ASPHALT PAVEMENT OVERLAY TYPE MS1 (85mm AVERAGE THICKNESS)
2. REMOVE EXISTING PAVEMENT AND CONSTRUCT NEW 150mm REINFORCED CONCRETE PAVEMENT c/w ASPHALT PAVEMENT OVERLAY MS1 (85mm AVERAGE)
3. REMOVE EXISTING PAVEMENT
4. CONSTRUCT NEW CONCRETE BARRIER CURB (150mm HT. SEPARATE)
5. INSTALL NEW 100mm CONCRETE SIDEWALK INCLUDING SIDEWALK EXPANSION JOINTS
6. ADJUST EXISTING MANHOLE / CATCH BASIN TO GRADE
7. INSTALL NEW CAST IRON RISER RING
8. REMOVE EXISTING FRAME AND COVER AND PLACE NEW STANDARD FRAME AND SOLID COVER (AP-006 / AP-007)
9. RENEW EXISTING 100mm SIDEWALK
10. INSTALL DETECTABLE SURFACE WARNING TILES
11. CONSTRUCTION OF NEW MONOLITHIC CURB RAMP (10mm HT. INTEGRAL)
12. ADJUST EXISTING PAVING STONES / PATIO BLOCKS TO GRADE
13. INSTALL IMPORTED FILL TO NEW BOULEVARD GRADE AND NEW SOD
14. ADJUST EXISTING WATERMAIN VALVE BOX TO GRADE
15. CONSTRUCT NEW MODIFIED BARRIER CURB (150mm HT. DOWELED)
16. PROTECT ALL EXISTING TREES DURING CONSTRUCTION
17. RENEW EXISTING 100mm CONCRETE SIDEWALK
18. ADJUST EXISTING UTILITY SERVICE BOX TO GRADE

PRELIMINARY
NOT FOR CONSTRUCTION

ENGINEERS
GEOSCIENTISTS
MANITOBA
Certificate of Authorization
AECOM Canada ULC.
No. 4671 Date: _____

METRIC
WHOLE NUMBERS INDICATE MILLIMETRES
DECIMALIZED NUMBERS INDICATE METRES

150 mm W.M.	WATERMAIN	150 mm W.M.	HYDRO	HYDRO	PROFILE	LOCATION APPROVED
◇	HYDRANT	◇	M.T.S.	M.T.S.	—X—X—	UNDERGROUND STRUCTURES
⊙	VALVE	⊙	CONCRETE	CONCRETE	—□—□—	
300mm L.D.S.	LAND DRAINAGE SEWER	300mm L.D.S.	ASPHALT	ASPHALT	—○—○—	
250mm W.W.S.	WASTEWATER SEWER	250mm W.W.S.	PROPERTY LINE	PROPERTY LINE	—◇—◇—	
○	MANHOLE	○	SURVEY BAR	SURVEY BAR	—○—○—	
□	CATCH BASIN	□	ELEVATION	ELEVATION	—○—○—	
▽	CATCH PIT	▽	TREE	TREE	—○—○—	
↑	TRAFFIC SIGNAL POLE	↑	SIDEWALK RAMP	SIDEWALK RAMP	—○—○—	
↑	STREET LIGHT	↑	CONCRETE SIDEWALK	CONCRETE SIDEWALK	—○—○—	
—	GAS	—	FENCE	FENCE	—○—○—	
EXISTING	LEGEND - PLAN	PROPOSED	EXISTING	LEGEND - PLAN	PROPOSED	EXISTING

LOCATION APPROVED
UNDERGROUND STRUCTURES

SUPV. U/G STRUCTURES COMMITTEE DATE

NOTE:
LOCATION OF UNDERGROUND STRUCTURES AS SHOWN ARE BASED ON THE BEST INFORMATION AVAILABLE. BUT NO GUARANTEE IS GIVEN THAT ALL EXISTING UTILITIES ARE SHOWN OR THAT THE GIVEN LOCATIONS ARE EXACT. CONFIRMATION OF EXISTENCE AND EXACT LOCATION OF ALL SERVICES MUST BE OBTAINED FROM THE INDIVIDUAL UTILITIES BEFORE PROCEEDING WITH CONSTRUCTION.

B.M. Zone: 36, # 30 - E. Side, Notre Dame Ave. & Bangor Ave., Tblt. in W. Concr. Foundation of Apartment Block "A" of Milton Court, No. 1585 Notre Dame Ave., 6.5m S. & 0.1m below brick of N.W. Corn. of Bldg.	ELEVATION: 233.255	DESIGNED BY	SDF	CHECKED BY	SS
		DRAWN BY	SDF	APPROVED BY	TLF
		HOR. SCALE:	1:250	RELEASED FOR CONSTRUCTION BY:	
		VERTICAL:	1:10		
0 ISSUED FOR TENDER	2025/04/22	TLF			
A ISSUED FOR REVIEW	2025/04/09	TLF			
NO. REVISIONS	DATE	BY	DATE	02/12/2024	DATE

DESIGNED BY	SDF	CHECKED BY	SS
DRAWN BY	SDF	APPROVED BY	TLF
HOR. SCALE:	1:250	RELEASED FOR CONSTRUCTION BY:	
VERTICAL:	1:10		
0 ISSUED FOR TENDER	2025/04/22	TLF	
A ISSUED FOR REVIEW	2025/04/09	TLF	
NO. REVISIONS	DATE	BY	DATE

ENGINEER'S SEAL
PROVINCE OF MANITOBA
REGISTERED PROFESSIONAL ENGINEER
FINDLAY
Member
23820
2025-04-21
CONSULTANT DRAWING NO. CT-06

THE CITY OF WINNIPEG PUBLIC WORKS DEPARTMENT ENGINEERING DIVISION	CITY DRAWING NUMBER
2025 INDUSTRIAL STREET RENEWAL PROGRAM BANGOR AVENUE	SHEET 06 OF 17
ASPHALT PAVEMENT REHABILITATION STATION 0+465 TO NOTRE DAME AVENUE PLAN/PROFILE	