


PLAN
Scale 1:250

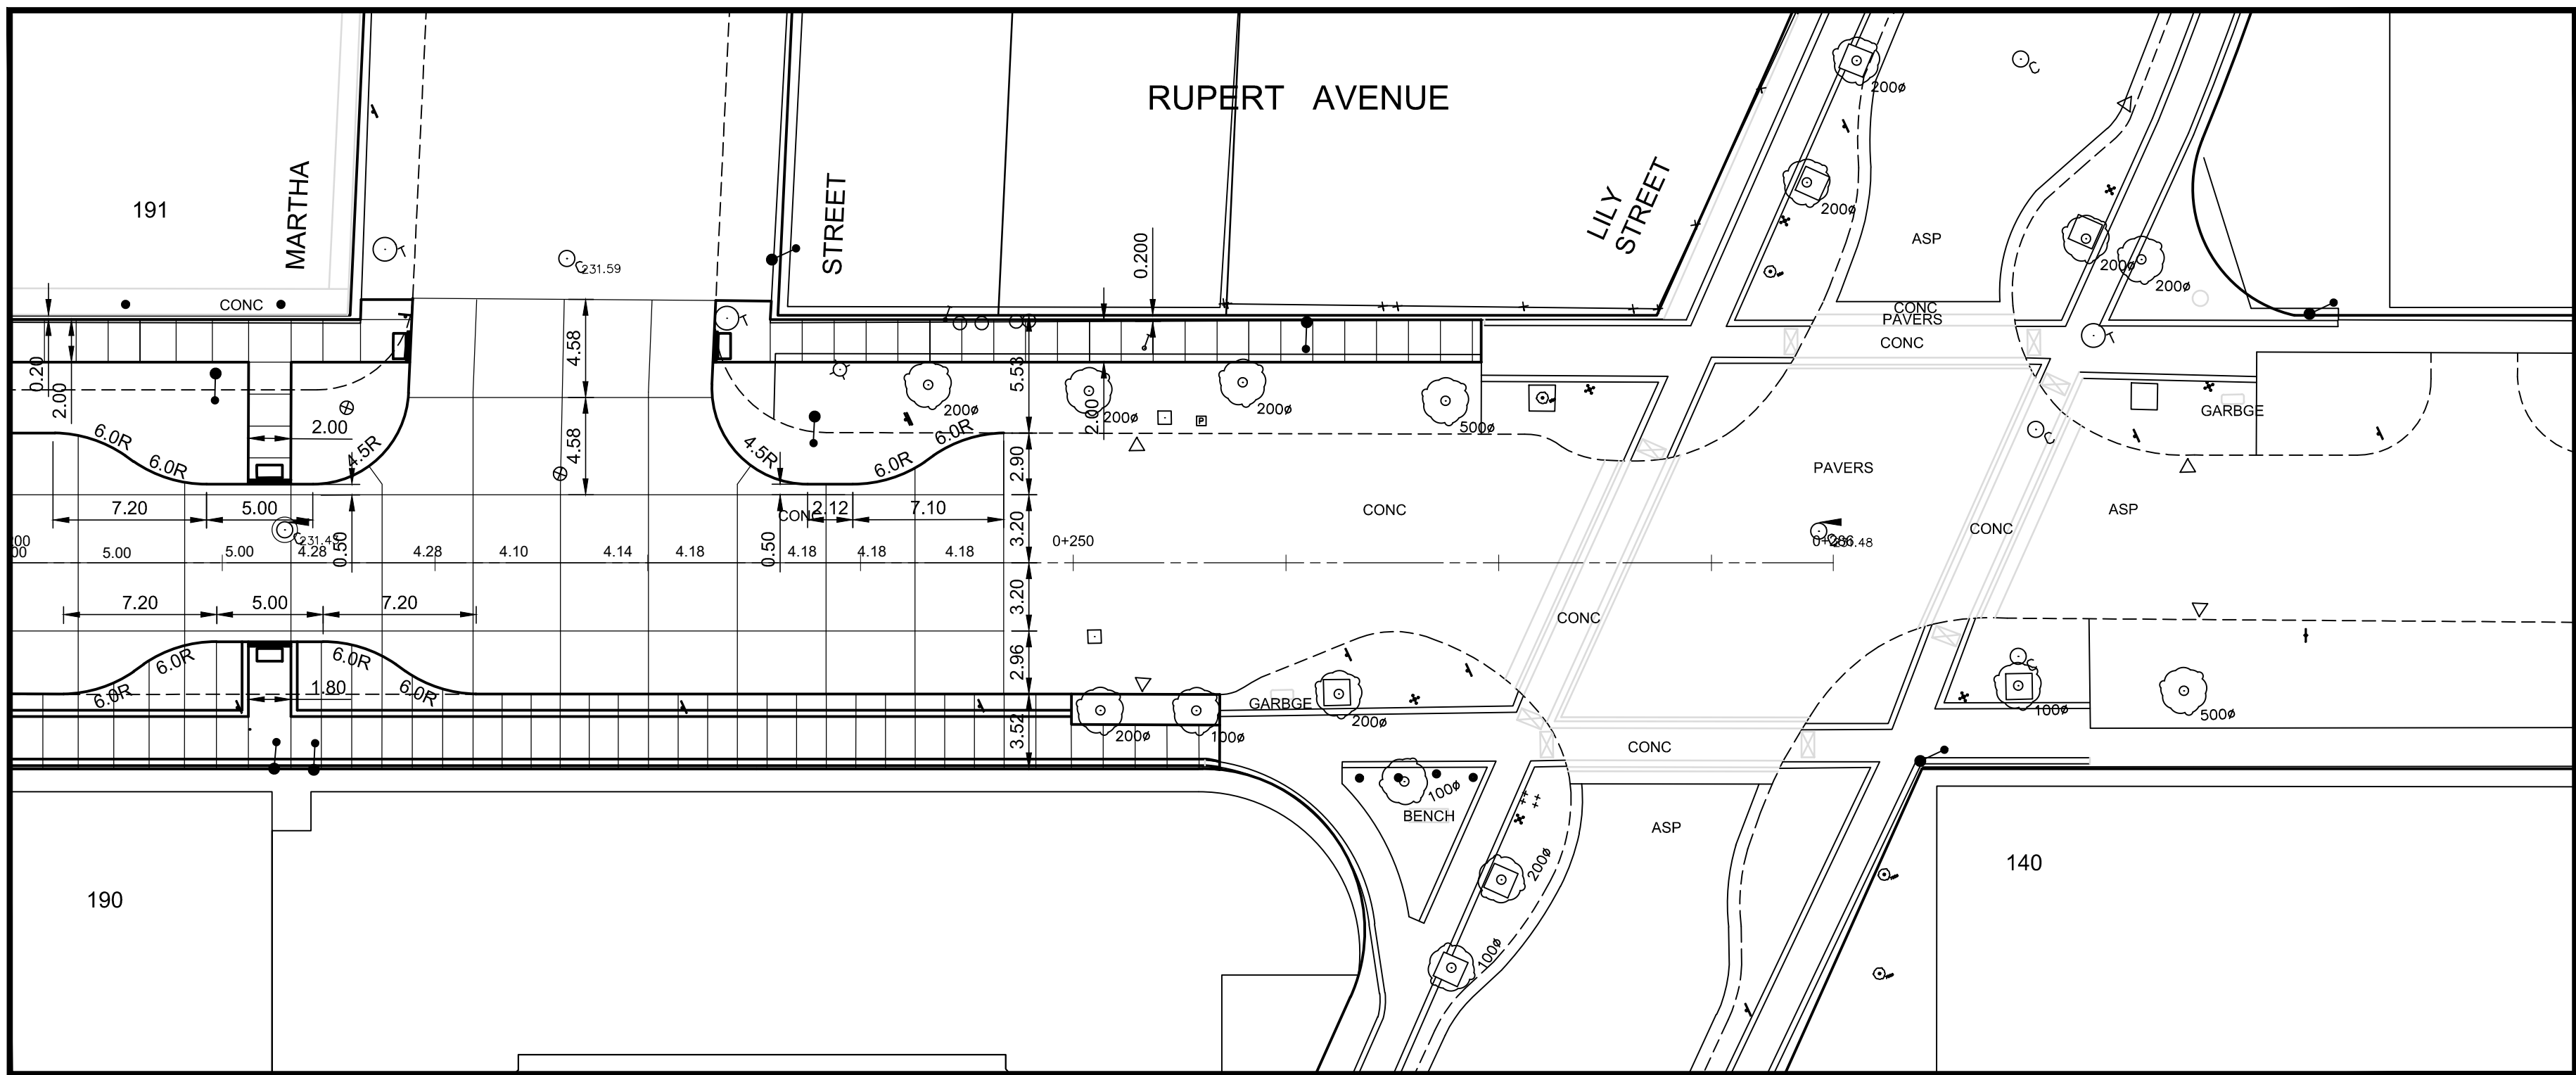

PLAN
Scale 1:250

- REFERENCE NOTES:
- A. PAVEMENT DIMENSIONS ARE TO BACK OF CURB
 - B. PROPERTY LINES OBTAINED FROM CITY OF WINNIPEG L.B.I.S., AND NO SCALE FACTOR WAS APPLIED
 - C. REFER TO AECOM FIELD BOOK NO. 5190

PRELIMINARY
NOT FOR CONSTRUCTION

**ENGINEERS
GEOSCIENTISTS
MANITOBA**
Certificate of Authorization
AECOM Canada ULC.
No. 4671 Date: _____

METRIC
WHOLE NUMBERS INDICATE MILLIMETRES
DECIMALIZED NUMBERS INDICATE METRES

150 mm W.M.	WATERMAIN	150 mm W.M.	HYDRO	PROPOSED	PROPOSED	PROPOSED	PROPOSED
HYDRANT	HYDRANT	HYDRANT	M.T.S.	M.T.S.	M.T.S.	M.T.S.	M.T.S.
VALVE	VALVE	VALVE	CONCRETE	CONCRETE	CONCRETE	CONCRETE	CONCRETE
LAND DRAINAGE SEWER	LAND DRAINAGE SEWER	LAND DRAINAGE SEWER	ASPHALT	ASPHALT	ASPHALT	ASPHALT	ASPHALT
WASTEWATER SEWER	WASTEWATER SEWER	WASTEWATER SEWER	PROPERTY LINE	PROPERTY LINE	PROPERTY LINE	PROPERTY LINE	PROPERTY LINE
MANHOLE	MANHOLE	MANHOLE	SURVEY BAR	SURVEY BAR	SURVEY BAR	SURVEY BAR	SURVEY BAR
CATCH BASIN	CATCH BASIN	CATCH BASIN	ELEVATION	ELEVATION	ELEVATION	ELEVATION	ELEVATION
CATCH PIT	CATCH PIT	CATCH PIT	TREE	TREE	TREE	TREE	TREE
TRAFFIC SIGNAL POLE	TRAFFIC SIGNAL POLE	TRAFFIC SIGNAL POLE	SIDEWALK RAMP	SIDEWALK RAMP	SIDEWALK RAMP	SIDEWALK RAMP	SIDEWALK RAMP
STREET LIGHT	STREET LIGHT	STREET LIGHT	CONCRETE SIDEWALK	CONCRETE SIDEWALK	CONCRETE SIDEWALK	CONCRETE SIDEWALK	CONCRETE SIDEWALK
GAS	GAS	GAS	FENCE	FENCE	FENCE	FENCE	FENCE
EXISTING	LEGEND - PLAN	PROPOSED	EXISTING	LEGEND - PLAN	PROPOSED	EXISTING	LEGEND - PROFILE

LOCATION APPROVED
UNDERGROUND STRUCTURES

NOTE:
LOCATION OF UNDERGROUND STRUCTURES AS SHOWN ARE BASED ON THE BEST INFORMATION AVAILABLE, BUT NO GUARANTEE IS GIVEN THAT ALL EXISTING UTILITIES ARE SHOWN OR THAT THE GIVEN LOCATIONS ARE EXACT. CONFIRMATION OF EXISTENCE AND EXACT LOCATION OF ALL SERVICES MUST BE OBTAINED FROM THE INDIVIDUAL UTILITIES BEFORE PROCEEDING WITH CONSTRUCTION.

B.M. ELEV. Zone: 35, # 4, 74M637 - Toll. in N. wall of City Administration Building., 0.6m E. of W. entrance on James Ave.
ELEVATION: 232.156

0	ISSUED FOR TENDER	2025/04/22	TLF
A	ISSUED FOR REVIEW	2025/04/09	TLF
NO.	REVISIONS	DATE	BY

DESIGNED BY	SDF	CHECKED BY	SS
DRAWN BY	SDF	APPROVED BY	TLF
HOR. SCALE:	1:250	RELEASED FOR CONSTRUCTION BY:	
VERTICAL:	1:10	DATE	02/12/2024

ENGINEER'S SEAL
PROVINCE OF MANITOBA
REGISTERED PROFESSIONAL ENGINEER
FINDLAY
Member
23820
2025-04-21
CONSULTANT DRAWING NO.
CT-14

THE CITY OF WINNIPEG
PUBLIC WORKS DEPARTMENT
ENGINEERING DIVISION

2025 INDUSTRIAL STREET RENEWAL PROGRAM RUPERT AVENUE	CITY DRAWING NUMBER
CONCRETE PAVEMENT RECONSTRUCTION GEOMETRIC AND CONCRETE JOINT PLAN	SHEET 14 OF 17