


U:\11220885\0300_drawing\0302_sheet_files\02_civil\20885c-101.dwg

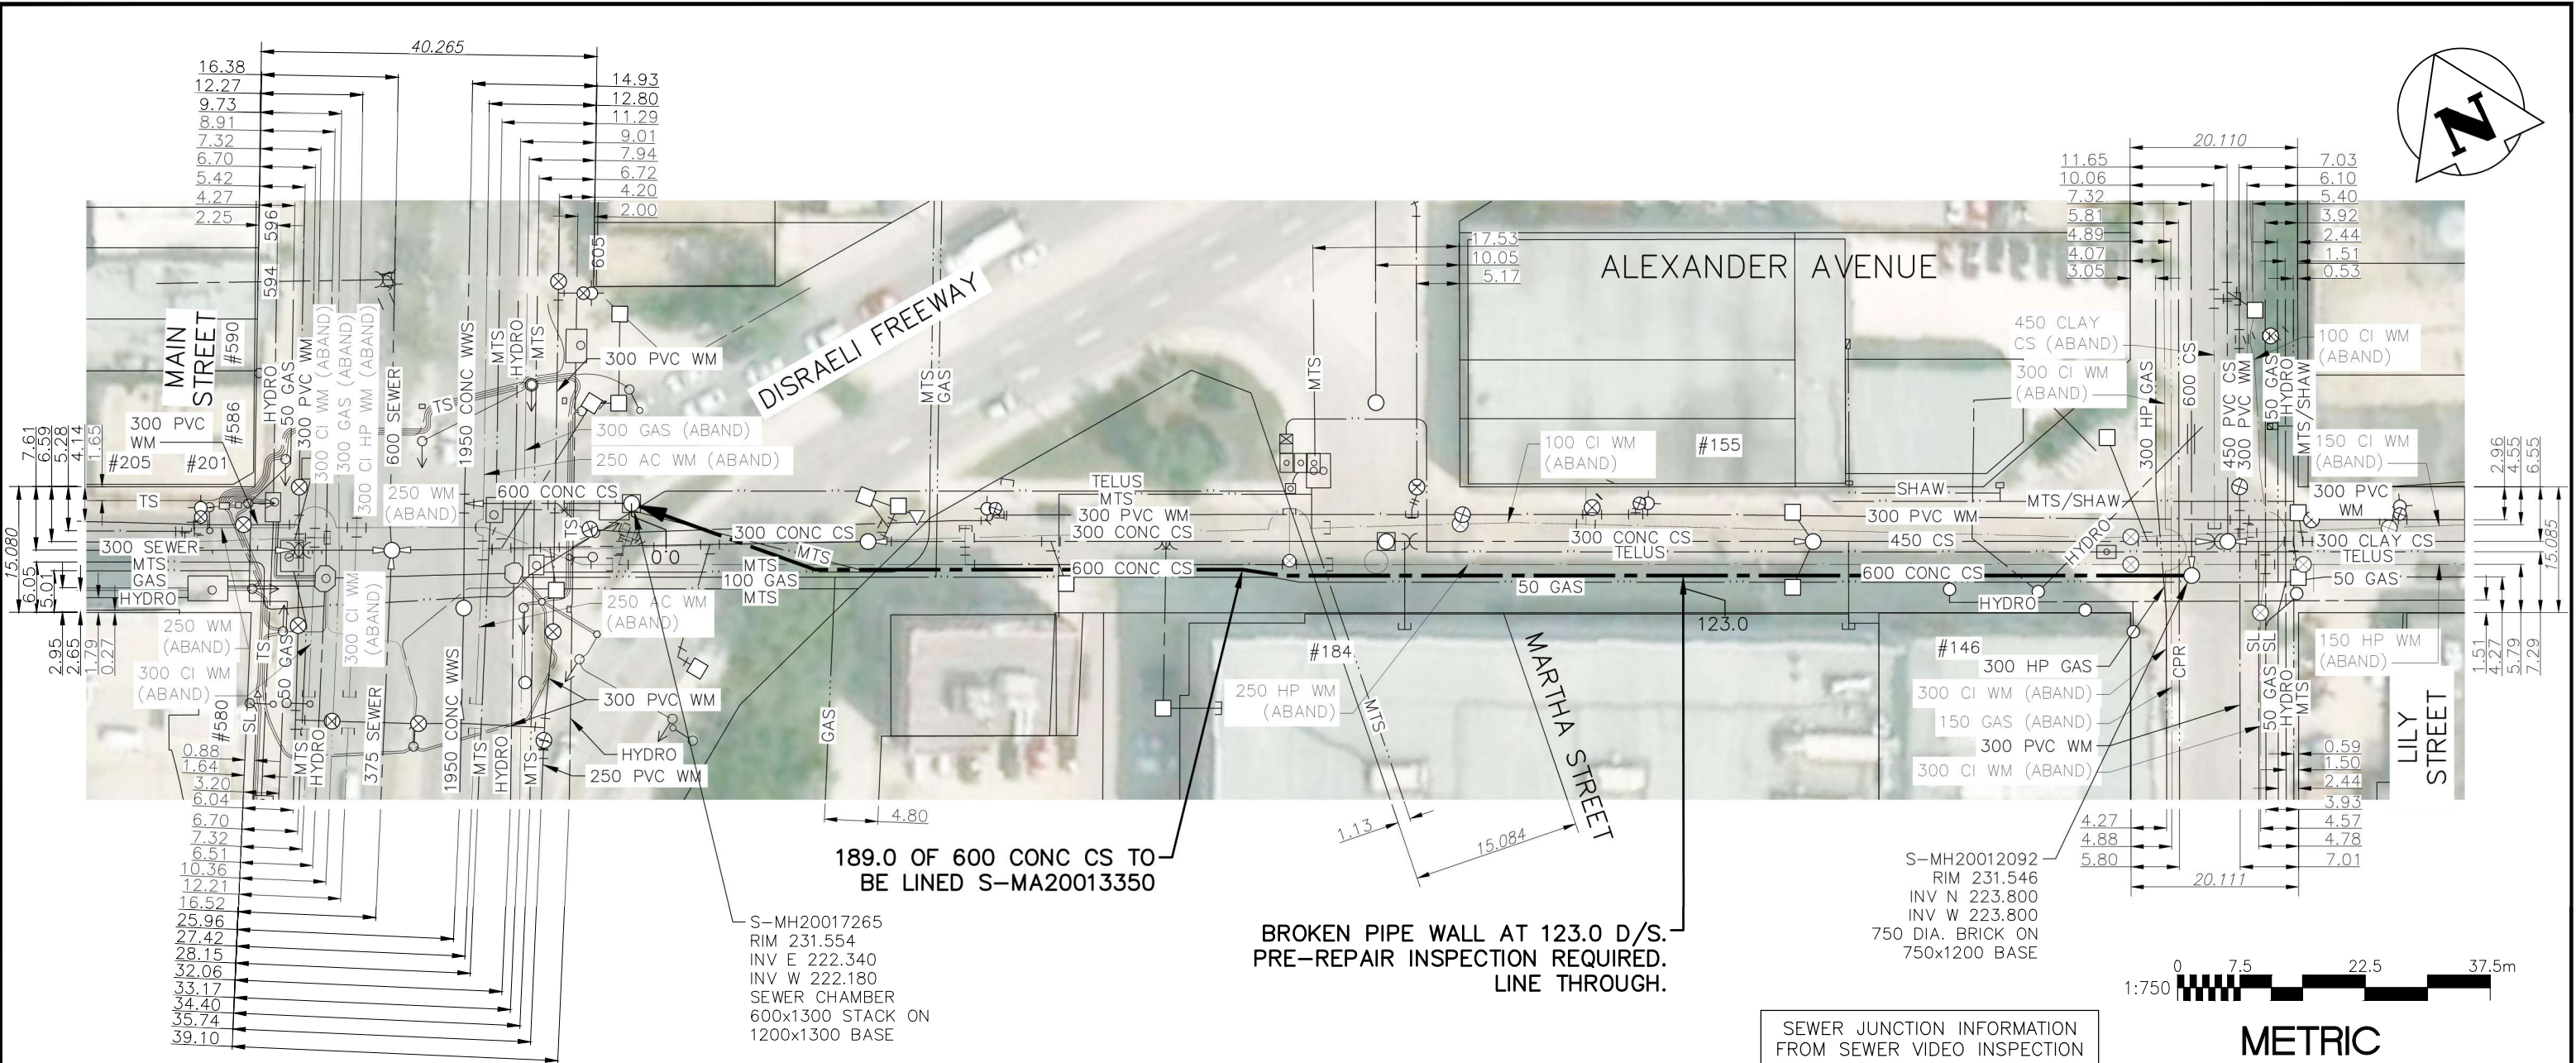

NOTE:
TRAFFIC CONTROL REQUIREMENTS:
REFER TO APPENDIX C

SEWER JUNCTION INFORMATION FROM SEWER VIDEO INSPECTION		
SEWER ID S-MA20013350		
DISTANCE FROM S-MH20012092		
DISTANCE	DIAMETER	CLOCK
N/A	N/A	N/A

FOR INDEX SEE
13616

TENDER NO. 190-2025



METRIC

WHOLE NUMBERS INDICATE MILLIMETRES
DECIMALIZED NUMBERS INDICATE METRES

WARNING

IF POWER EQUIPMENT OR EXPLOSIVES ARE TO BE USED
FOR EXCAVATION ON THIS PROJECT THE CONTRACTOR
MUST:
1) NOTIFY THE GAS COMPANY OF THE PROPOSED LOCATION
OF EXCAVATION.
2) TAKE PRECAUTION TO AVOID DAMAGE TO GAS COMPANY
INSTALLATIONS.
SEE PROVINCIAL REGULATION 140/92 FOR DETAILS

LOCATION APPROVED
UNDERGROUND STRUCTURES

SUPV. U/G STRUCTURES COMMITTEE DATE

NOTE:
LOCATION OF UNDERGROUND STRUCTURES AS
SHOWN ARE BASED ON THE BEST INFORMATION
AVAILABLE BUT NO GUARANTEE IS GIVEN
THAT ALL EXISTING UTILITIES ARE SHOWN OR
THAT THE GIVEN LOCATIONS ARE EXACT.
CONFIRMATION OF EXISTENCE AND EXACT
LOCATION OF ALL SERVICES MUST BE
OBTAINED FROM THE INDIVIDUAL UTILITIES
BEFORE PROCEEDING WITH CONSTRUCTION.

B.M. ELEV.			
00	ISSUED FOR CONSTRUCTION	25.04.29	NJK
NO.	REVISIONS	DATE	BY



Stantec

311 Portage Avenue, Winnipeg, Manitoba
Tel 204-489-5900 Fax 204-453-9012

DESIGNED BY	NJK	CHECKED BY	RS
DRAWN BY	LA	APPROVED BY	NJK
HOR. SCALE:	1:750	RELEASED FOR CONSTRUCTION:	STACY COURNOYER, P. Eng.
VERTICAL:		DATE	25.04.29
DATE	24.05.27		

ENGINEER'S SEAL



CONSULTANT DRAWING NO.
C-101



THE CITY OF WINNIPEG
WATER AND WASTE DEPARTMENT

2024 SEWER RENEWALS BY CIPP LINING
CONTRACT 3

ALEXANDER AVENUE
MANHOLE AT MAIN STREET (EPL) AT S CURB OF
DISRAELI FREEWAY TO MANHOLE AT LILY STREET

SHEET	OF
03	13
CAD FILE DRAWING NUMBER 20885c-101.dwg	
CITY DRAWING NUMBER 13617	