


U:\11220885\0300_drawing\0302_sheet_files\02_civil\20885c-103.dwg

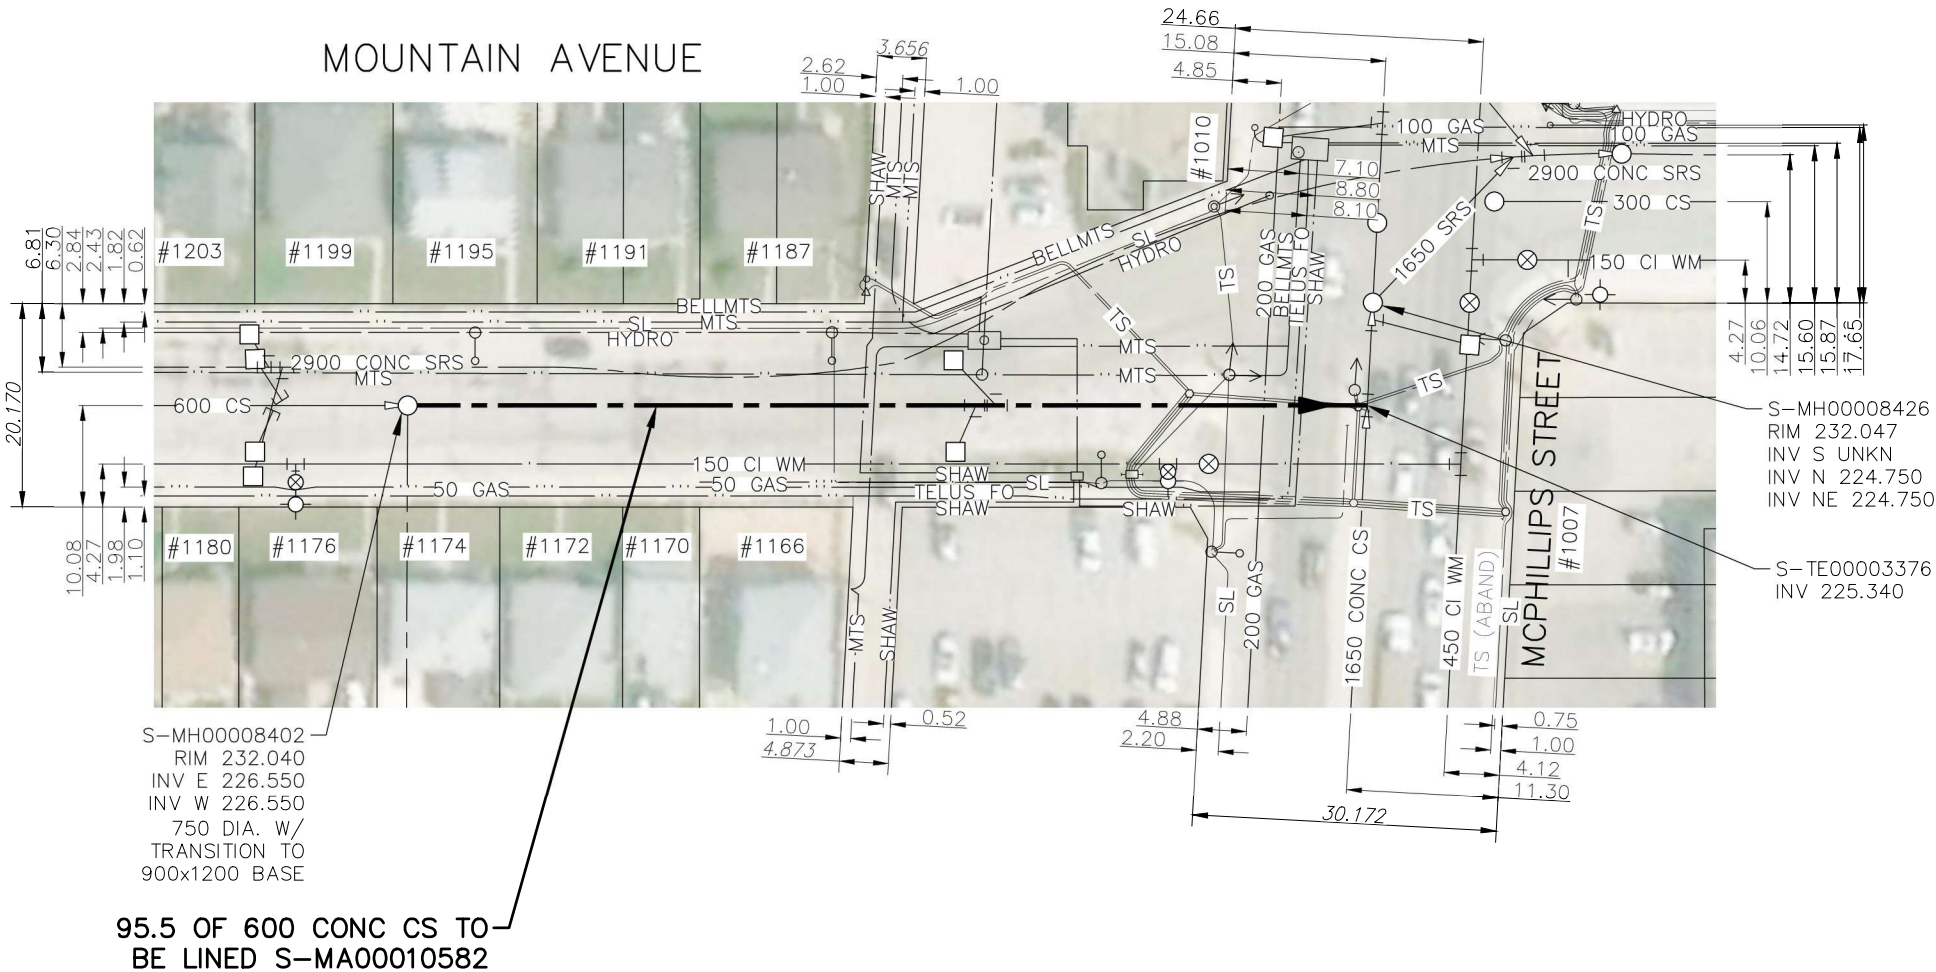

METRIC

WHOLE NUMBERS INDICATE MILLIMETRES
DECIMALIZED NUMBERS INDICATE METRES

WARNING

IF POWER EQUIPMENT OR EXPLOSIVES ARE TO BE USED FOR EXCAVATION ON THIS PROJECT THE CONTRACTOR MUST:

- 1) NOTIFY THE GAS COMPANY OF THE PROPOSED LOCATION OF EXCAVATION.
- 2) TAKE PRECAUTION TO AVOID DAMAGE TO GAS COMPANY INSTALLATIONS.

SEE PROVINCIAL REGULATION 140/92 FOR DETAILS

NOTE:
TRAFFIC CONTROL REQUIREMENTS:
REFER TO APPENDIX C

**ENGINEERS
GEOSCIENTISTS
MANITOBA**
Certificate of Authorization
Stantec Consulting Ltd.
No. 1301

FOR INDEX SEE
13616

TENDER NO. 190-2025

LOCATION APPROVED UNDERGROUND STRUCTURES

SUPV. U/G STRUCTURES DATE
COMMITTEE

NOTE:
LOCATION OF UNDERGROUND STRUCTURES AS SHOWN ARE BASED ON THE BEST INFORMATION AVAILABLE BUT NO GUARANTEE IS GIVEN THAT ALL EXISTING UTILITIES ARE SHOWN OR THAT THE GIVEN LOCATIONS ARE EXACT. CONFIRMATION OF EXISTENCE AND EXACT LOCATION OF ALL SERVICES MUST BE OBTAINED FROM THE INDIVIDUAL UTILITIES BEFORE PROCEEDING WITH CONSTRUCTION.

B.M. ELEV.			
00	ISSUED FOR CONSTRUCTION	25.04.29	NJK
NO.	REVISIONS	DATE	BY

Stantec
311 Portage Avenue, Winnipeg, Manitoba
Tel 204-489-5900 Fax 204-453-9012

DESIGNED BY	NJK	CHECKED BY	RS
DRAWN BY	LA	APPROVED BY	NJK
HOR. SCALE:	1:750	RELEASED FOR CONSTRUCTION:	STACY COURNOYER, P. Eng.
VERTICAL:		DATE	25.04.29
DATE	24.05.27		

ENGINEER'S SEAL
KEHLER
Member
30100
2025-04-29
CONSULTANT DRAWING NO.
C-103

THE CITY OF WINNIPEG
WATER AND WASTE DEPARTMENT

2024 SEWER RENEWALS BY CIPP LINING
CONTRACT 3
MOUNTAIN AVENUE
1ST MANHOLE W OF MCPHILLIPS STREET TO
TIE-IN AT MCPHILLIPS STREET

SHEET OF
05 13
CAD FILE DRAWING NUMBER
20885c-103.dwg
CITY DRAWING NUMBER
13619