
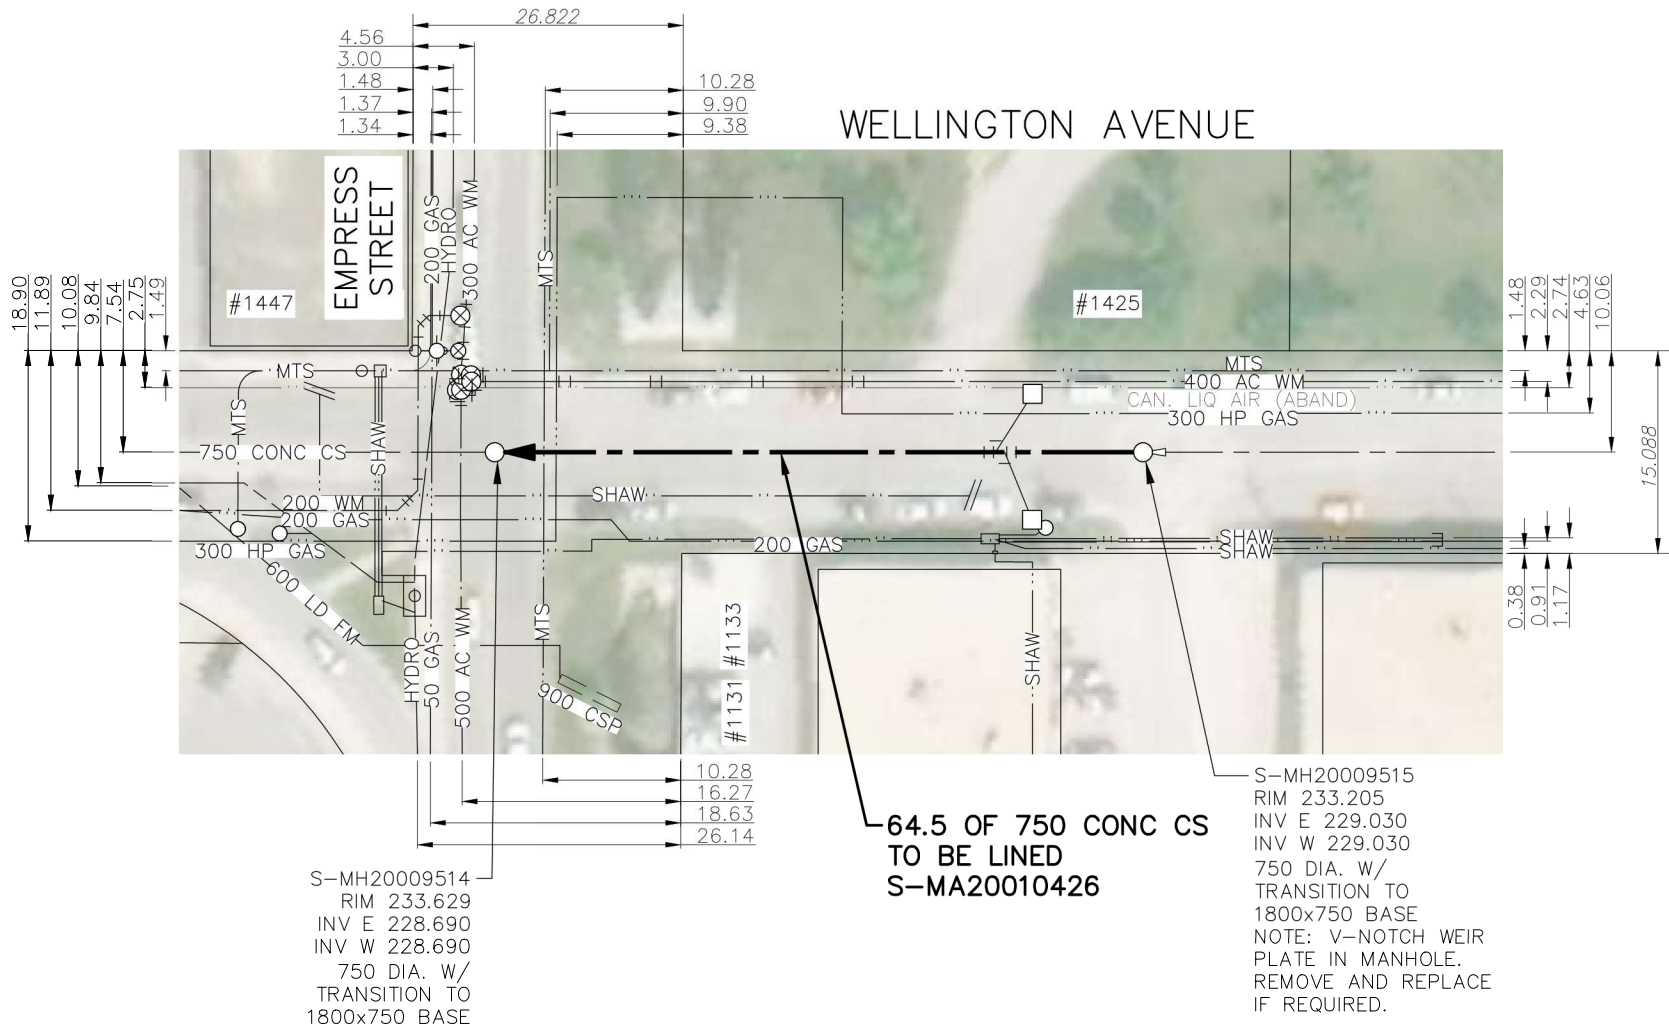


U:\11220885\0300_drawing\0302_sheet_files\02_civil\20885c-110.dwg

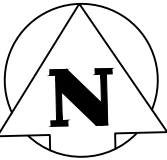

SEWER JUNCTION INFORMATION FROM SEWER VIDEO INSPECTION		
SEWER ID S-MA20010426		
DISTANCE FROM S-MH20009515		
DISTANCE	DIAMETER	CLOCK
5.4	150	10:00
14.3	150	2:00
14.3	150	10:00

S-MH20009514
RIM 233.629
INV E 228.690
INV W 228.690
750 DIA. W/
TRANSITION TO
1800x750 BASE

64.5 OF 750 CONC CS
TO BE LINED
S-MA20010426

S-MH20009515
RIM 233.205
INV E 229.030
INV W 229.030
750 DIA. W/
TRANSITION TO
1800x750 BASE
NOTE: V-NOTCH WEIR
PLATE IN MANHOLE.
REMOVE AND REPLACE
IF REQUIRED.



METRIC

WHOLE NUMBERS INDICATE MILLIMETRES
DECIMALIZED NUMBERS INDICATE METRES

WARNING

IF POWER EQUIPMENT OR EXPLOSIVES ARE TO BE USED
FOR EXCAVATION ON THIS PROJECT THE CONTRACTOR
MUST:
1) NOTIFY THE GAS COMPANY OF THE PROPOSED LOCATION
OF EXCAVATION.
2) TAKE PRECAUTION TO AVOID DAMAGE TO GAS COMPANY
INSTALLATIONS.
SEE PROVINCIAL REGULATION 140/92 FOR DETAILS

NOTE:
TRAFFIC CONTROL REQUIREMENTS:
REFER TO APPENDIX C



Certificate of Authorization
Stantec Consulting Ltd.
No. 1301

FOR INDEX SEE
13616

TENDER NO. 190-2025

LOCATION APPROVED UNDERGROUND STRUCTURES

SUPV. U/G STRUCTURES DATE
COMMITTEE

NOTE:

LOCATION OF UNDERGROUND STRUCTURES AS
SHOWN ARE BASED ON THE BEST INFORMATION
AVAILABLE BUT NO GUARANTEE IS GIVEN
THAT ALL EXISTING UTILITIES ARE SHOWN OR
THAT THE GIVEN LOCATIONS ARE EXACT.
CONFIRMATION OF EXISTENCE AND EXACT
LOCATION OF ALL SERVICES MUST BE
OBTAINED FROM THE INDIVIDUAL UTILITIES
BEFORE PROCEEDING WITH CONSTRUCTION.

B.M.
ELEV.

00	ISSUED FOR CONSTRUCTION	25.04.29	NJK
NO.	REVISIONS	DATE	BY



Stantec

311 Portage Avenue, Winnipeg, Manitoba
Tel 204-489-5900 Fax 204-453-9012

DESIGNED
BY NJK

CHECKED
BY RS

DRAWN
BY LA

APPROVED
BY NJK

HOR. SCALE: 1:750
VERTICAL:

RELEASED FOR
CONSTRUCTION:
STACY COURNOYER, P. Eng.

DATE 24.05.27

DATE 25.04.29

ENGINEER'S SEAL



CONSULTANT DRAWING NO.

C-110



THE CITY OF WINNIPEG

WATER AND WASTE DEPARTMENT

2024 SEWER RENEWALS BY CIPP LINING
CONTRACT 3

WELLINGTON AVENUE
1ST MANHOLE W OF SANFORD STREET TO
MANHOLE AT EMPRESS STREET

SHEET OF
12 13

CAD FILE DRAWING NUMBER
20885c-110.dwg

CITY DRAWING NUMBER
13626