

LEGEND

5.46 M HIGH BACKSTOP/FENCE

1.2 M HIGH FENCE - BY OTHERS

COMPACTED GRANULAR PATH BY OTHERS


TOPSOIL AND SOD - BY OTHERS

WM

WATER MAIN

SM

SEWER MAIN

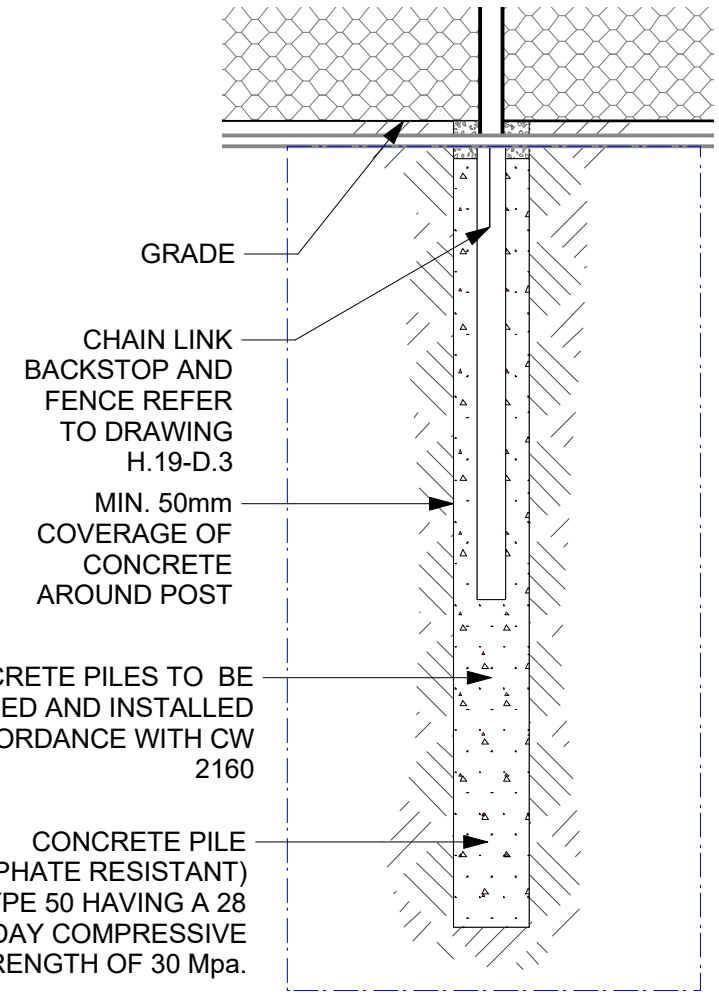

1

BACKSTOP AND 5.46M FENCE PILE

Scale: 1:30

2

BACKSTOP LAYOUT

Scale: 1:150

- GENERAL NOTES
1. ALL WORK TO CONFORM TO CURRENT CITY OF WINNIPEG STANDARD CONSTRUCTION SPECIFICATIONS AND DETAILS UNLESS OTHERWISE NOTED.

2. DIMENSIONS ARE IN METERS UNLESS OTHERWISE NOTED.

3. DO NOT SCALE DRAWING.

4. PROTECT EXISTING TREES TO REMAIN, TYP.

5. DAMAGES TO EXISTING CONDITIONS SHALL BE THE RESPONSIBILITY OF THE CONTRACTOR TO RESTORE AS PER CITY OF WINNIPEG STANDARDS UNLESS OTHERWISE APPROVED BY CONTRACT ADMINISTRATOR.

6. TOPSOIL AND SOD REPAIR WITHIN INDICATED WORK AREA BY OTHERS. SOD DAMAGE OUTSIDE THE INDICATED WORK AREA SHALL BE REPAIRED WITH TOPSOIL AND SOD AS PER CW 3510. NO MEASUREMENT OR PAYMENT SHALL BE MADE FOR TOPSOIL AND SOD WORK OUTSIDE THE PROPOSED WORK AREA.

CONTRACTOR TO CONFIRM ALL DIMENSIONS AND REPORT ANY DISCREPANCIES TO CONTRACT ADMINISTRATOR PRIOR TO CONSTRUCTION. LOCATION OF UNDERGROUND STRUCTURES AS SHOWN ARE BASED ON THE BEST INFORMATION AVAILABLE BUT NO GUARANTEE IS GIVEN THAT ALL EXISTING UTILITIES ARE SHOWN OR THAT THE GIVEN LOCATIONS ARE EXACT. CONFIRMATION OF EXISTENCE AND EXACT LOCATION OF ALL SERVICES MUST BE OBTAINED FROM THE INDIVIDUAL UTILITIES BEFORE PROCEEDING WITH CONSTRUCTION.



THE CITY OF WINNIPEG
Planning, Property and Development Department
Planning and Land Use Division
Unit 15 - 30 Fort Street, Winnipeg, MB, (R3C 4X5)

DESIGNED BY	CHECKED BY	MANAGER, PARK AND OPEN SPACES	DATE
DRAWN BY IM	APPROVED BY		
HORIZ. SCALE 1:500	DATE Feb 2025	MANAGER, PLANNING AND LAND USE DIVISION	DATE
VERT. SCALE			

DRAWING TITLE Heritage Victoria Baseball Diamond Improvements Materials Plan and Layout
SITE ADDRESS

DRAWING NO. H.19-D.2
BID OPPORTUNITY NO. 197-2025