

233.3 233.3 233.2 233.2 233.1 233.1 233.0 233.0 232.9 232.9 RIGHT BACK OF CURB -232.8 232.8 **LEFT BACK OF CURB-**232.7 232.7 CONTROL LINE 232.6 232.6 232.5 1+134.51 232.5 CL EL = 232.3001+159.66 232.4 232.4 1+171.59 CL EL = 232.166 CL EL = 232.072 232.3 232.3 1+181.86 CL EL = 232.031 232.2 232.2 232.1 232.1 1+134.51 R BOC EL: 232.246 232.0 232.0 1+134.51 L BOC EL: 232.173 1+159.66 231.9 231.9 R BOC EL: 232.093 1+171.59 231.8 231.8 R BOC EL: 231.999 1+159.66 EX. LEFT GUTTER -R BOC EL: 231.958 L BOC EL: 232.057 1+171.59 231.7 231.7 L BOC EL: 231.999 1+181.86 EX. RIGHT GUTTER -L BOC EL: 231.958 231.6 231.6 231.5 231.5 231.4 231.4 231.3 231.3 1+100 1+125 1+150 1+175

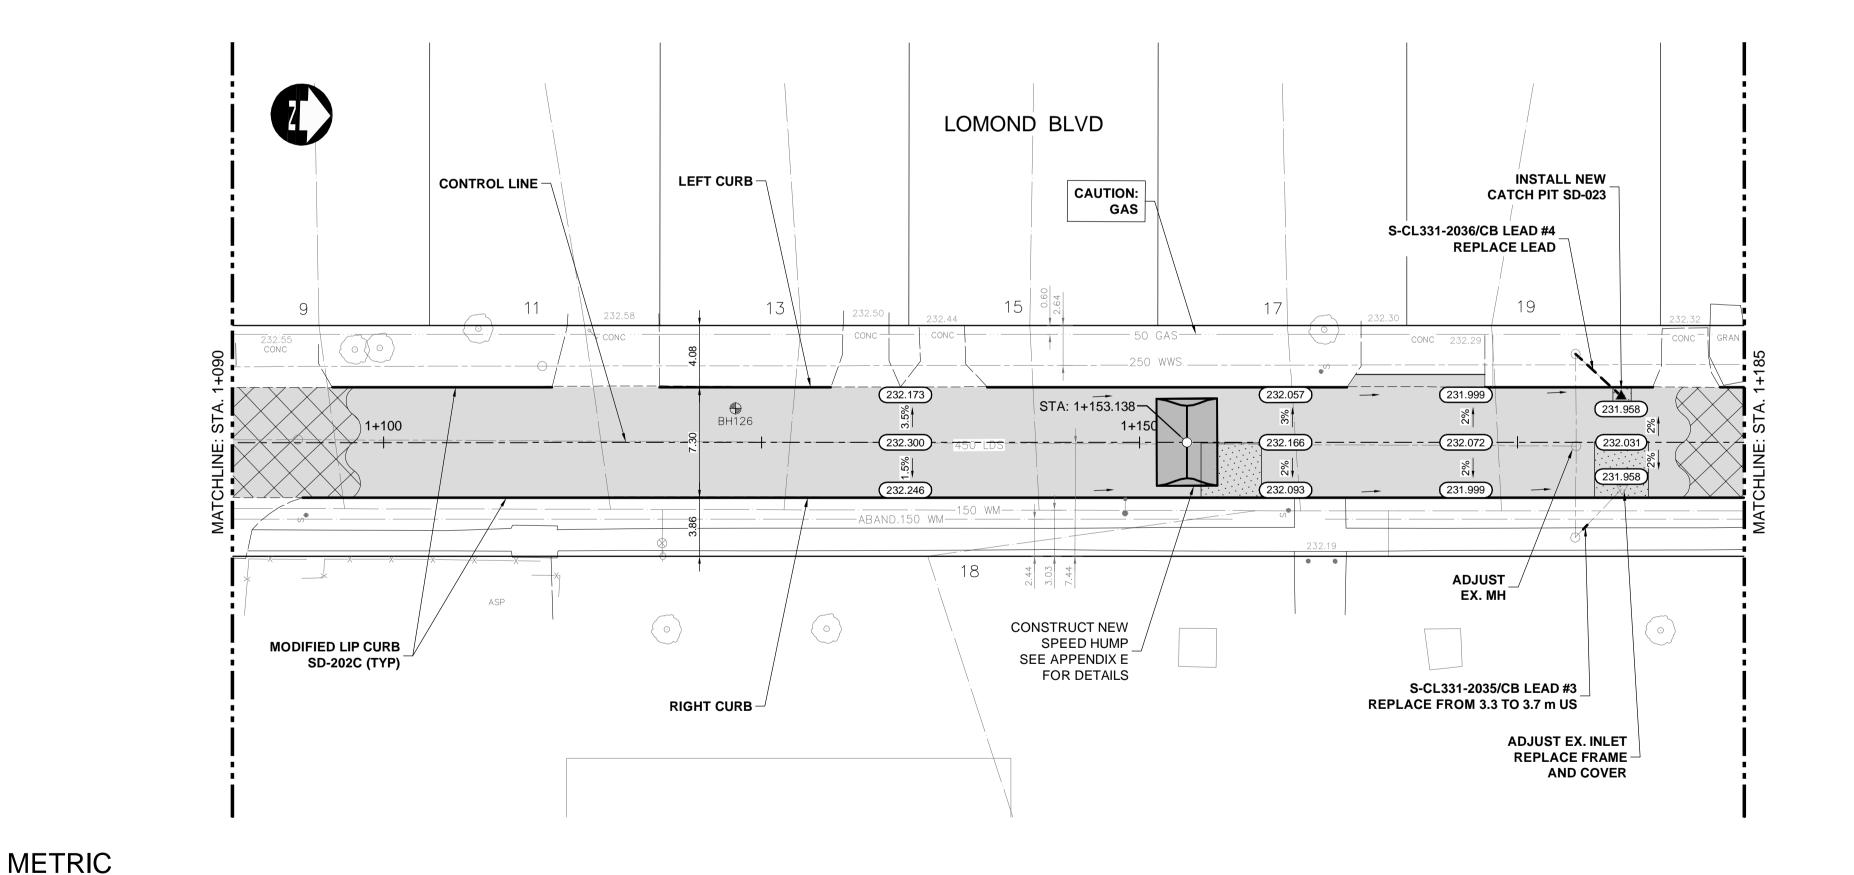

CONSTRUCTION NOTES:

- 1. ALL WORK AND MATERIALS TO BE IN ACCORDANCE WITH LATEST REVISION OF THE CITY OF WINNIPEG STANDARD CONSTRUCTION SPECIFICATIONS.
- 2. LEGAL PLAN AND UNDERGROUND INFORMATION FROM CITY OF WINNIPEG LBIS. CONTRACTOR TO VERIFY ALL UNDERGROUNDS IN THE FIELD.
- 3. CONTRACTOR TO TAKE PRECAUTIONARY STEPS TO AVOID DAMAGE FROM CONSTRUCTION ACTIVITIES TO TREES WITHIN THE LIMITS OF CONSTRUCTION AS OUTLINED IN THE SPECIFICATIONS.
- 4. LOCATION OF EXISTING SERVICES TO BE CONFIRMED IN THE FIELD BY THE CONTRACTOR.
- 5. ALL DIMENSIONS ARE TO BACK OF CURB.
- 6. LIMITS OF CURB AND SIDEWALK RECONSTRUCTION TO BE FINALIZED IN THE FIELD BY THE CONTRACT ADMINISTRATOR.
- 7. ADJUST ALL WATER VALVES, MANHOLES, CATCH BASINS, CATCH PITS AND WATER SHUT OFF VALVES TO GRADE.

- 8. ALL PRIVATE WALKWAYS TO BE ADJUSTED TO NEW SIDEWALK OR TOP OF CURB ELEVATION, AS REQUIRED.
 - 9. STREET LIGHT STANDARDS, HYDRO POLES AND ANCHORS THAT REQUIRE TEMPORARY SUPPORT, REMOVAL OR REPLACEMENT, ARE TO BE DONE AT THE EXPENSE OF THE CONTRACTOR, AS NECESSARY.
 - 10. FOR ROAD RECONSTRUCTIONS, ALL WATER MAIN SERVICES NEED TO BE INSULATED UNLESS NOTED OTHERWISE. ADDITIONALLY, ALL CATCH BASINS, MANHOLES AND LEAD PIPES LOCATED WITHIN 2.0 m OF A RESIDENTIAL SERVICE MUST BE INSULATED TO PROTECT THE SERVICE FROM POTENTIAL FUTURE FREEZING.
 - 11. CONSTRUCT MODIFIED BARRIER CURB (SD-203B) AT ALL INTERSECTION RADII AND ALLEY RADII.
 - 12. CONTRACTOR TO OVERLAY DRIVEWAYS TO ENSURE POSITIVE DRAINAGE TO NEW STREET GRADES. FINAL LIMITS TO BE DETERMINED IN THE FIELD BY CONTRACT ADMINISTRATOR.
 - 13. REFER TO TENDER FOR DETAILS REGARDING TRAFFIC MANAGEMENT.

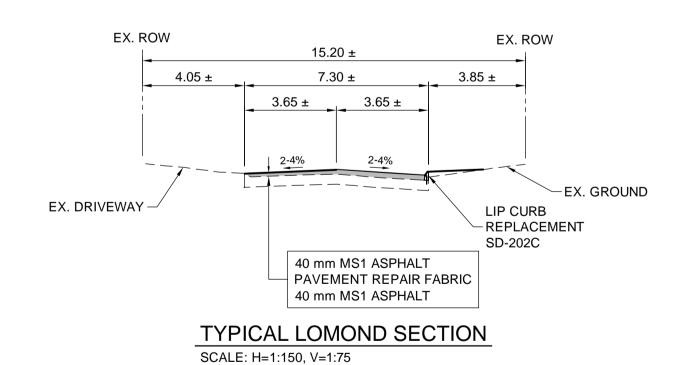

ENGINEERS GEOSCIENTISTS **MANITOBA** Certificate of Authorization

Dillon Consulting Limited (MB) No. 1789 Date: 2025/03/25

CITY DRAWING NUMBER

ib∕t	\phi	HYDRANT	\$\dot\$	150 _. WM	WATERMAIN	150, WM		CONCRETE ROAD	
202	\otimes	VALVE	8	300 LDS	LAND DRAINAGE SEWER	300 LDS		ASPHALT ROAD	
ts 2	<i>></i>	CURB STOP	>	250 WWS	WASTE WATER SEWER	250_ WWS		CONC ROAD W/ASP OVERLAY	
jec	•	LIGHT STANDARD	•	HYDRO	HYDRO	HYDRO		CONCRETE SIDEWALK	
\Pro	• _H	HYDRO POLE	● _H	BELLMTS	BELLMTS	BELLMTS		ASPHALT PATH	
ory	0	TREE		100 GAS	GAS	100 GAS		PAVEMENT REPAIR FABRIC	
ect		GEODETIC BENCH MARK		T.S.	TRAFFIC SIGNALS	T.S		GRASS/SOD	* *
ij	+	SURVEY BAR		S.L.	STREET LIGHTS	S.L	232.000	ELEVATION	232.000
working	\circ	MANHOLE	•	•	TRAFFIC SIGNAL POLE	•		PROPERTY LINE	
		CATCH BASIN			PAVING STONE			CURB RAMP	
ă d	∇	CATCH PIT	▼		CURB RENEWAL			DETECTABLE TILE	0

LEGEND-PLAN

PROPOSED

EXISTING

LEGEND-PLAN

PROPOSED

WHOLE NUMBERS INDICATE MILLIMETRES

DECIMALIZED NUMBERS INDICATE METRES

LEGEND-PLAN

PROPOSED

EXISTING

	UNDERGROUND STRUCTURES	B.M ELE				DESIGNED BY	TJH
	SUPV. U/G STRUCTURES DATE					DRAWN BY	TJH
	BAILE					CHECKED BY	LAS
1	LOCATION OF UNDERGROUND STRUCTURES AS SHOWN ARE BASED ON THE BEST INFORMATION					APPROVED BY	TJP
	AVAILABLE. BUT NO GUARANTEE IS GIVEN THAT ALL EXISTING UTILITIES ARE SHOWN OR THAT THE GIVEN LOCATIONS ARE EXACT. CONFIRMATION OF EXISTENCE AND EXACT					HOR. SCALE	1:250
	LOCATION OF ALL SERVICES MUST BE OBTAINED FROM THE INDIVIDUAL UTILITIES	0	ISSUED FOR TENDER	25/03/25	LAS	VERTICAL	1:10
	BEFORE PROCEEDING WITH CONSTRUCTION.	NO.	REVISIONS	DATE	BY	DATE	

'',
DILLON
CONSULTING
RELEASED FOR CONSTRUCTION

ENGINEER'S SEAL L.A. STOFFEL Member 40132
CONSULTANT PROJECT NUMBER

24-9227

ER'S SEAL	<u> </u>
L.A. STOFFEL	Winnipeg
Member 40132	2025 RESIDEN CROMWELL STR

1 0	
2025 RESIDENTIAL STREETS RENEWAL PROGRAM	
CROMWELL STREET AND VARIOUS OTHER LOCATION	٧

(STA. 1+090 TO 1+185)

2025 RESIDENTIAL STREETS RENEWAL PROGRAM
CROMWELL STREET AND VARIOUS OTHER LOCATIONS

DENTIAL STREETS RENEWAL PROGRAM		
STREET AND VARIOUS OTHER LOCATIONS	SHEET	OF
	12	33
LOMOND BOULEVARD	CONSULTANT	DRAWING NUMBER

THE CITY OF WINNIPEG

PUBLIC WORKS DEPARTMENT