
233.3 233.3 233.2 233.2 233.1 233.1 233.0 233.0 232.9 232.9 232.8 232.8 CL EL = 232.590CONTROL LINE -232.7 232.7 1+220.00 1+244.85 232.6 232.6 CL EL = 232.289 CL EL = 232.407 1+193.64 CL EL = 232.147 232.5 232.5 1+210.00 1+220.00 CL EL = 232.242 R BOC EL: 232.216 232.4 232.4 1+200.00 CL EL = 232.1791+290.00 232.3 232.3 L BOC EL: 232.517 1+244.85 232.2 232.2 R BOC EL: 232.334 1+290.00 R BOC EL: 232.517 232.1 232.1 1+244.85 LEFT BACK OF CURB L BOC EL: 232.334 232.0 232.0 1+220.00 -RIGHT BACK OF CURB EX. RIGHT GUTTER -L BOC EL: 232.161 1+210.00 231.9 231.9 L BOC EL: 232.121 1+200.00 EX. LEFT GUTTER -L BOC EL: 232.060 231.8 231.8 1+193.64 R BOC EL: 232.074 231.7 231.7 1+193.64 L BOC EL: 232.019 231.6 231.6 231.5 231.5 231.4 231.4

1+250

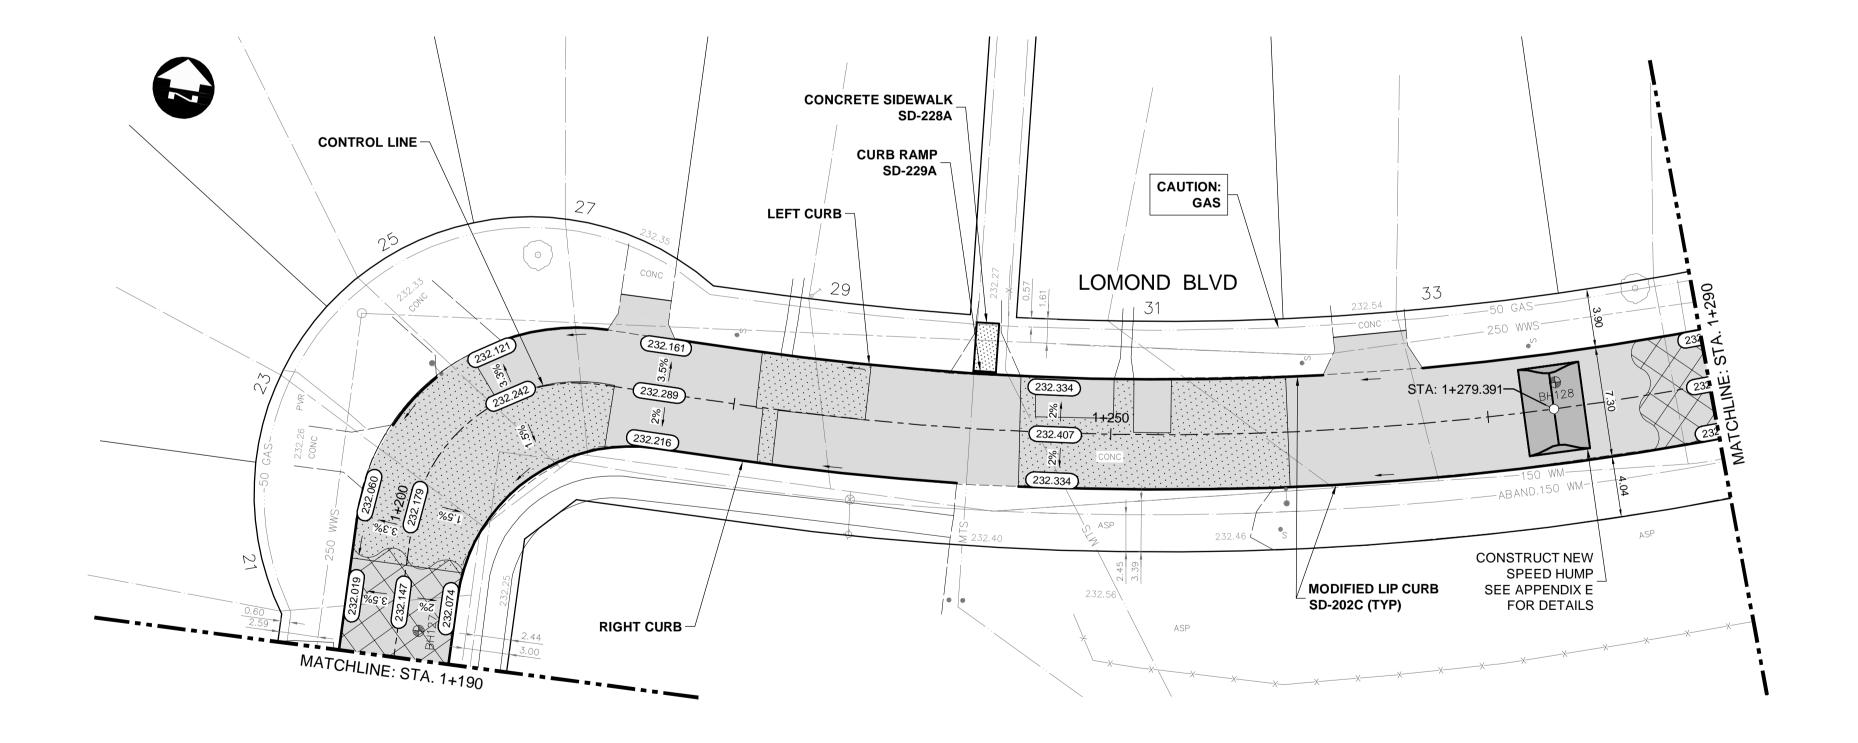


1+225

CONSTRUCTION NOTES:

- 1. ALL WORK AND MATERIALS TO BE IN ACCORDANCE WITH LATEST REVISION OF THE CITY OF WINNIPEG STANDARD CONSTRUCTION SPECIFICATIONS.
- 2. LEGAL PLAN AND UNDERGROUND INFORMATION FROM CITY OF WINNIPEG LBIS. CONTRACTOR TO VERIFY ALL UNDERGROUNDS IN THE FIELD.
- 3. CONTRACTOR TO TAKE PRECAUTIONARY STEPS TO AVOID DAMAGE FROM CONSTRUCTION ACTIVITIES TO TREES WITHIN THE LIMITS OF CONSTRUCTION AS OUTLINED IN THE SPECIFICATIONS.
- 4. LOCATION OF EXISTING SERVICES TO BE CONFIRMED IN THE FIELD BY THE CONTRACTOR.
- 5. ALL DIMENSIONS ARE TO BACK OF CURB.
- 6. LIMITS OF CURB AND SIDEWALK RECONSTRUCTION TO BE FINALIZED IN THE FIELD BY THE CONTRACT ADMINISTRATOR.
- 7. ADJUST ALL WATER VALVES, MANHOLES, CATCH BASINS, CATCH PITS AND WATER SHUT OFF VALVES TO GRADE.

- 8. ALL PRIVATE WALKWAYS TO BE ADJUSTED TO NEW SIDEWALK OR TOP OF CURB ELEVATION, AS REQUIRED.
- 9. STREET LIGHT STANDARDS, HYDRO POLES AND ANCHORS THAT REQUIRE TEMPORARY SUPPORT. REMOVAL OR REPLACEMENT, ARE TO BE DONE AT THE EXPENSE OF THE CONTRACTOR, AS NECESSARY.
- 10. FOR ROAD RECONSTRUCTIONS, ALL WATER MAIN SERVICES NEED TO BE INSULATED UNLESS NOTED OTHERWISE. ADDITIONALLY, ALL CATCH BASINS, MANHOLES AND LEAD PIPES LOCATED WITHIN 2.0 m OF A RESIDENTIAL SERVICE MUST BE INSULATED TO PROTECT THE SERVICE FROM POTENTIAL FUTURE FREEZING.
- 11. CONSTRUCT MODIFIED BARRIER CURB (SD-203B) AT ALL INTERSECTION RADII AND ALLEY RADII.
- 12. CONTRACTOR TO OVERLAY DRIVEWAYS TO ENSURE POSITIVE DRAINAGE TO NEW STREET GRADES. FINAL LIMITS TO BE DETERMINED IN THE FIELD BY CONTRACT ADMINISTRATOR.
- 13. REFER TO TENDER FOR DETAILS REGARDING TRAFFIC MANAGEMENT.

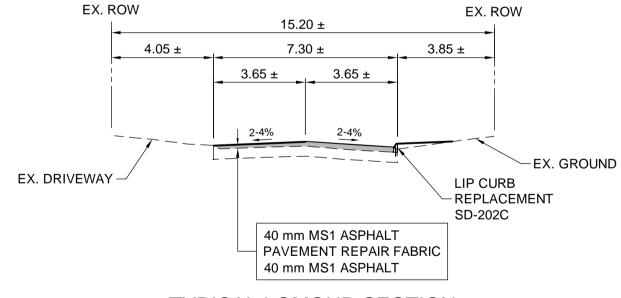

TYPICAL LOMOND SECTION

SCALE: H=1:150, V=1:75



THE CITY OF WINNIPEG

PUBLIC WORKS DEPARTMENT

WHOLE NUMBERS INDICATE MILLIMETRES DECIMALIZED NUMBERS INDICATE METRES

METRIC

231.3

1+200

ĕij										
1/d	-\$-	HYDRANT	ф	150 <u>WM</u>	WATERMAIN	150 _. WM		CONCRETE ROAD		
202	\otimes	VALVE	8	300 LDS	LAND DRAINAGE SEWER	300 LDS		ASPHALT ROAD		Į
ts 2		CURB STOP	<i>₹</i>	250 WWS	WASTE WATER SEWER	250 WWS		CONC ROAD W/ASP OVERLAY		Ì
ject	••	LIGHT STANDARD	•••	HYDRO	HYDRO	HYDRO		CONCRETE SIDEWALK		-
\pro	●н	HYDRO POLE	● H	BELLMTS	BELLMTS	BELLMTS		ASPHALT PATH		S
tory		TREE		100_GAS	GAS	100 GAS		PAVEMENT REPAIR FABRIC		Ì
ect		GEODETIC BENCH MARK		T.S	TRAFFIC SIGNALS	T.S		GRASS/SOD	+ + +	Ì
ġ	#	SURVEY BAR		S.L.	STREET LIGHTS	S.L	232.000	ELEVATION	232.000	L
-king	0	MANHOLE	•	•	TRAFFIC SIGNAL POLE	•		PROPERTY LINE		S A
wor		CATCH BASIN			PAVING STONE			CURB RAMP		Ť
νď	∇	CATCH PIT	▼		CURB RENEWAL			DETECTABLE TILE	 	L O
ö	EXISTING	LEGEND-PLAN	PROPOSED	EXISTING	LEGEND-PLAN	PROPOSED	EXISTING	LEGEND-PLAN	PROPOSED	Γ_{B}

	UNDERGROUND STRUCTURES	B.M ELE				DESIGNED BY	TJH
	SUPV. U/G STRUCTURES DATE					DRAWN BY	TJH
	SALE					CHECKED BY	LAS
	LOCATION OF UNDERGROUND STRUCTURES AS SHOWN ARE BASED ON THE BEST INFORMATION					APPROVED BY	TJP
	AVAILABLE. BUT NO GUARANTEE IS GIVEN THAT ALL EXISTING UTILITIES ARE SHOWN OR THAT THE GIVEN LOCATIONS ARE EXACT. CONFIRMATION OF EXISTENCE AND EXACT LOCATION OF ALL SERVICES MUST BE	0	ISSUED FOR TENDER	25/03/25	LAS	HOR. SCALE	1:250 1:10
1	OBTAINED FROM THE INDIVIDUAL UTILITIES BEFORE PROCEEDING WITH CONSTRUCTION.	NO.	REVISIONS	DATE	BY	DATE	1110

DILLON CONSULTING	L.A. STOFFEL Member 40132
RELEASED FOR CONSTRUCTION	2025-03-25

231.3

1+275

ENGINEER'S SEAL
WINCE OF MAN
L.A.
STOFFEL
Member /
40132
PROFESSION N
2025-03-25
CONSULTANT PROJECT NUMBER

WINGE OF MAN	
L.A.	
STOFFEL \	
Member 40132	
40102	
AUFESSION.	
2025-03-25	Г

24-9227

1	Winnipeg	PUBLIC	VV
	2025 RESIDENTIA CROMWELL STREE	AL STREETS RENE T AND VARIOUS C	

2025 RESIDENTIAL STREETS RENEWAL PROGRAM
CROMWELL STREET AND VARIOUS OTHER LOCATIONS

LOMOND BOULEVARD

(STA. 1+185 TO 1+290)

PROGRAM	CITY DRAWING	G NUMBER
LOCATIONS	SHEET 13	of 33
	CONSULTANT	DRAWING NUMBER