

CONSTRUCTION NOTES:

- 1. ALL WORK AND MATERIALS TO BE IN ACCORDANCE WITH LATEST REVISION OF THE CITY OF WINNIPEG STANDARD CONSTRUCTION SPECIFICATIONS.
- 2. LEGAL PLAN AND UNDERGROUND INFORMATION FROM CITY OF WINNIPEG LBIS. CONTRACTOR TO VERIFY ALL UNDERGROUNDS IN THE FIELD.
- 3. CONTRACTOR TO TAKE PRECAUTIONARY STEPS TO AVOID DAMAGE FROM CONSTRUCTION ACTIVITIES TO TREES WITHIN THE LIMITS OF CONSTRUCTION AS OUTLINED IN THE SPECIFICATIONS.
- 4. LOCATION OF EXISTING SERVICES TO BE CONFIRMED IN THE FIELD BY THE CONTRACTOR.
- 5. ALL DIMENSIONS ARE TO BACK OF CURB.
- 6. LIMITS OF CURB AND SIDEWALK RECONSTRUCTION TO BE FINALIZED IN THE FIELD BY THE CONTRACT ADMINISTRATOR.
- 7. ADJUST ALL WATER VALVES, MANHOLES, CATCH BASINS, CATCH PITS AND WATER SHUT OFF VALVES TO GRADE.


- 8. ALL PRIVATE WALKWAYS TO BE ADJUSTED TO NEW
- SIDEWALK OR TOP OF CURB ELEVATION, AS REQUIRED. 9. STREET LIGHT STANDARDS, HYDRO POLES AND


ANCHORS THAT REQUIRE TEMPORARY SUPPORT,

EXPENSE OF THE CONTRACTOR, AS NECESSARY. 10. FOR ROAD RECONSTRUCTIONS, ALL WATER MAIN SERVICES NEED TO BE INSULATED UNLESS NOTED OTHERWISE. ADDITIONALLY, ALL CATCH BASINS, MANHOLES AND LEAD PIPES LOCATED WITHIN 2.0 m OF A

REMOVAL OR REPLACEMENT, ARE TO BE DONE AT THE

- RESIDENTIAL SERVICE MUST BE INSULATED TO PROTECT THE SERVICE FROM POTENTIAL FUTURE FREEZING.
- 11. CONSTRUCT MODIFIED BARRIER CURB (SD-203B) AT ALL INTERSECTION RADII AND ALLEY RADII.
- 12. CONTRACTOR TO OVERLAY DRIVEWAYS TO ENSURE POSITIVE DRAINAGE TO NEW STREET GRADES. FINAL LIMITS TO BE DETERMINED IN THE FIELD BY CONTRACT ADMINISTRATOR.
- 13. REFER TO TENDER FOR DETAILS REGARDING TRAFFIC MANAGEMENT.

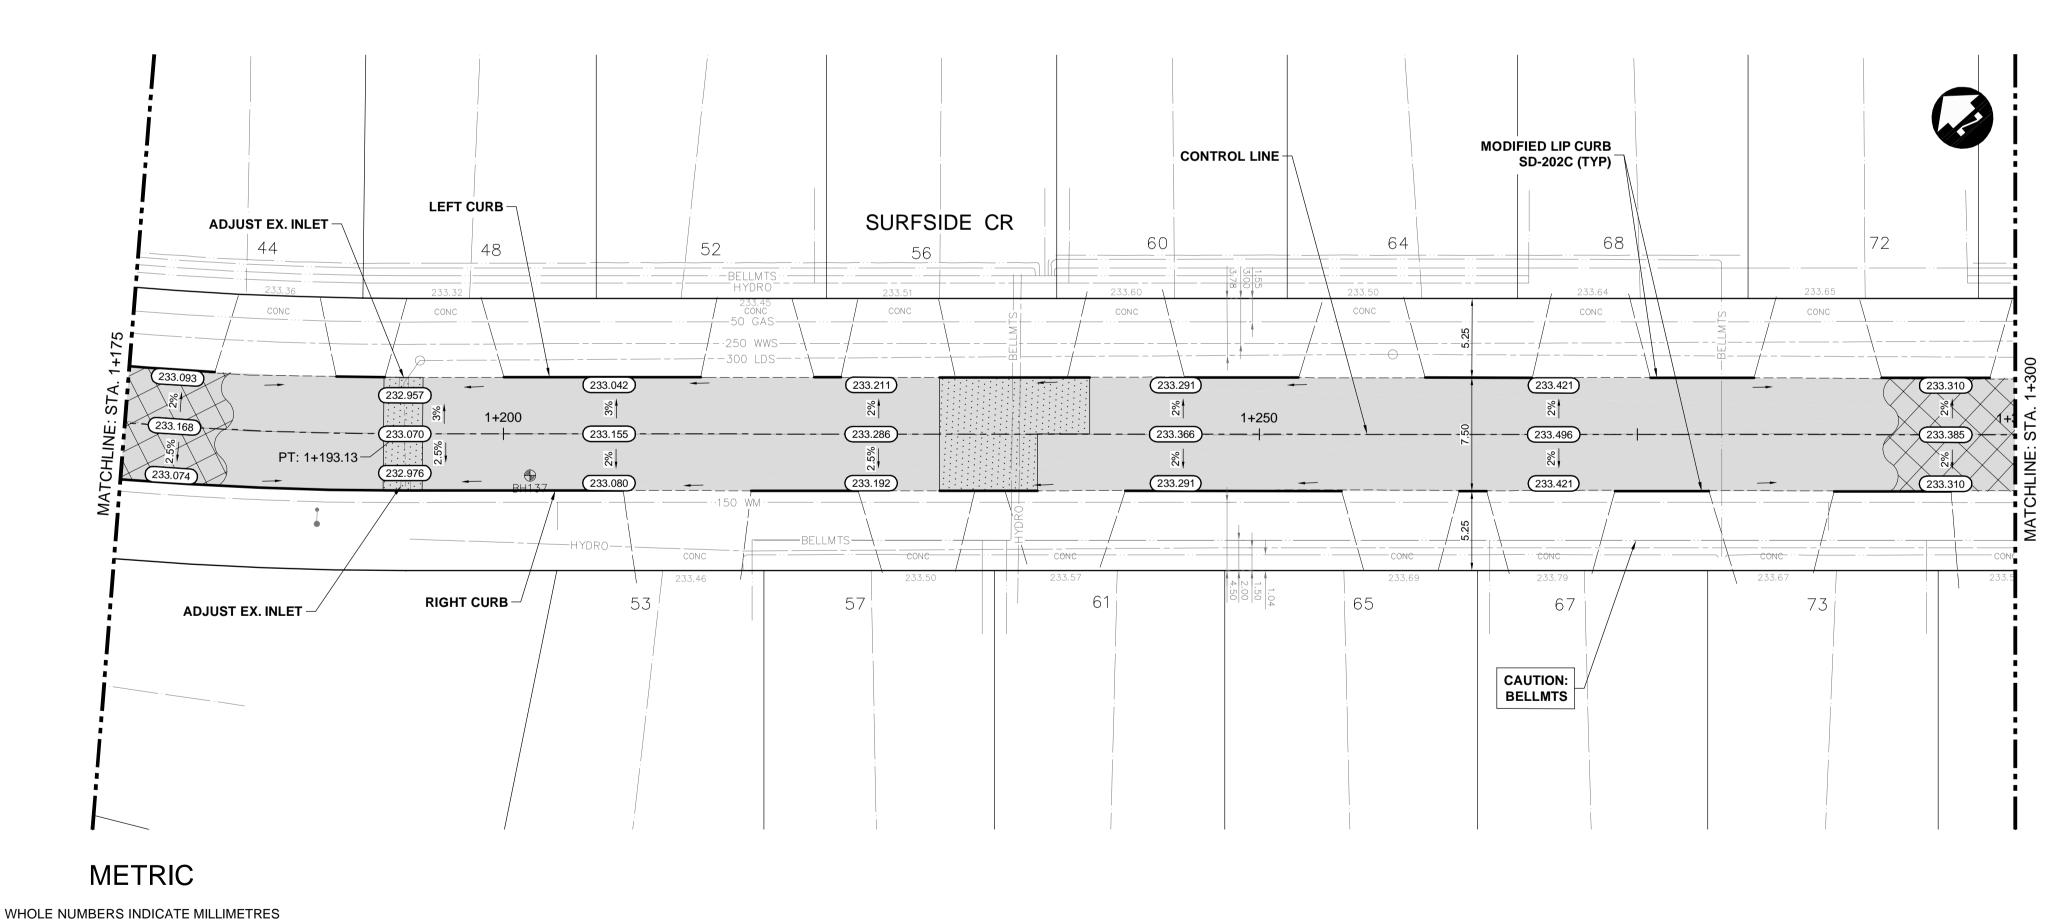

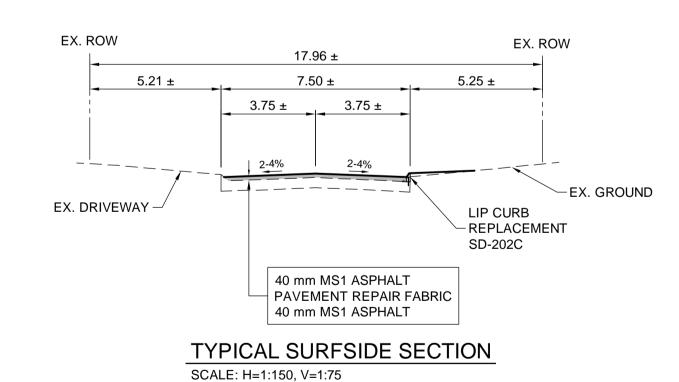

ENGINEERS
GEOSCIENTISTS **MANITOBA** Certificate of Authorization Dillon Consulting Limited (MB) No. 1789 Date: 2025/03/25

CITY DRAWING NUMBER

t∕di	- \$ -	HYDRANT	ф	150 . WM	WATERMAIN	150 _. WM		CONCRETE ROAD	
202	\otimes	VALVE	8	300 LDS	LAND DRAINAGE SEWER	300 LDS		ASPHALT ROAD	
ts 2	<i>></i>	CURB STOP	<i>₹</i>	250 WWS	WASTE WATER SEWER	250_WWS		CONC ROAD W/ASP OVERLAY	
ject	••	LIGHT STANDARD	•	HYDRO	HYDRO	HYDRO		CONCRETE SIDEWALK	
\pro	● _H	HYDRO POLE	● _H	BELLMTS	BELLMTS	BELLMTS		ASPHALT PATH	
ory	•	TREE		100 GAS	GAS	100 GAS		PAVEMENT REPAIR FABRIC	
ect		GEODETIC BENCH MARK		T.S	TRAFFIC SIGNALS	T.S		GRASS/SOD	* *
ġ		SURVEY BAR		S.L.	STREET LIGHTS	S.L	232.000	ELEVATION	232.000
king	\bigcirc	MANHOLE	•	•	TRAFFIC SIGNAL POLE	•		PROPERTY LINE	
wor		CATCH BASIN			PAVING STONE	**********		CURB RAMP	
<u>*</u>	∇	CATCH PIT	▼		CURB RENEWAL			DETECTABLE TILE	

LEGEND-PLAN

PROPOSED

EXISTING

LEGEND-PLAN

PROPOSED

DECIMALIZED NUMBERS INDICATE METRES

LEGEND-PLAN

PROPOSED

EXISTING

EXISTING

JNDERGROUND STRUCTURES		B.M. ELEV.				TJH	''.	ENGINEER'S SEAL
					DRAWN BY	TJH	"I'll linning	L.A.
UPV. U/G STRUCTURES DATE					CHECKED BY	LAS	DILLON	Member 40132
OCATION OF UNDERGROUND STRUCTURES AS					APPROVED BY	TJP	CONSULTING	40132 40132
OCATION OF UNDERGROUND STRUCTURES AS HOWN ARE BASED ON THE BEST INFORMATION VAILABLE. BUT NO GUARANTEE IS GIVEN HAT ALL EXISTING UTILITIES ARE SHOWN OR HAT THE GIVEN LOCATIONS ARE EXACT. ONFIRMATION OF EXISTENCE AND EXACT					HOR. SCALE	1:250	RELEASED FOR CONSTRUCTION	2025-03-25
ONFIRMATION OF EXISTENCE AND EXACT OCATION OF ALL SERVICES MUST BE BETAINED FROM THE INDIVIDUAL UTILITIES EFORE PROCEEDING WITH CONSTRUCTION.	0	ISSUED FOR TENDER	25/03/25	LAS	VERTICAL	1:10		CONSULTANT PROJECT NUMBER
EFORE PROCEEDING WITH CONSTRUCTION.	NO.	REVISIONS	DATE	BY	DATE		DATE	24-9227



<u> </u>
VA Zimmimo
Winnipe

THE CITY OF WINNIPEG PUBLIC WORKS DEPARTMENT

	CITY DR
2025 RESIDENTIAL STREETS RENEWAL PROGRAM	
CROMWELL STREET AND VARIOUS OTHER LOCATIONS	SHEET
	20

	20	33
SURFSIDE CRESCENT (STA. 1+175 TO 1+300)	CONSULTANT [DRAWING NUMBER