



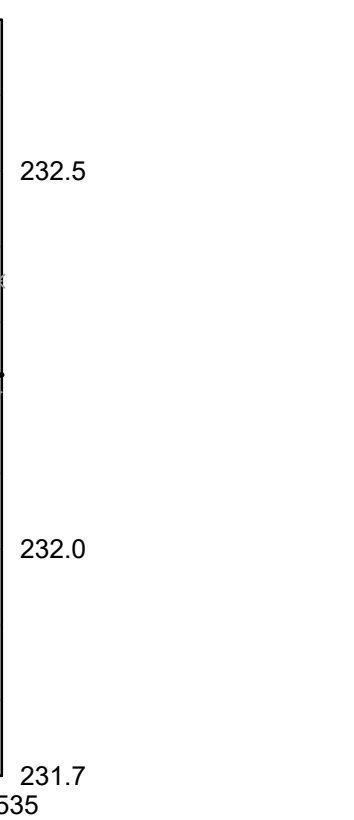

	HYDRANT			CONCRETE		150 WM	WATERMAIN	150 WM
	VALVE			ASPHALT		300 LDS	LAND DRAINAGE SEWER	300 LDS
	MANHOLE			SIDEWALK		250 WWS	WASTE WATER SEWER	250 WWS
	CATCH BASIN			PAVING STONES			HYDRANT	
	CATCH PIT			PAVEMENT REPAIR FABRIC			VALVE	
	WATERMAIN	150 WM		PARTIAL DEPTH REPAIR			BL PROFILE	
	LAND DRAINAGE SEWER	300 LDS		PROPERTY LINE			NORTH/WEST LANE	
	WASTE WATER SEWER	250 WWS	232.000	ELEVATION	(232.000)		SOUTH/EAST LANE	
	HYDRO	HYDRO		CURB RAMP			OUTER SHOULDER EDGE	
	M.T.S.	M.T.S.		DETECTABLE TILE			SOUTH/EAST DITCH	
	GAS	100 GAS		GRANULAR SHOULDER				
EXISTING	LEGEND-PLAN	PROPOSED	EXISTING	LEGEND-PLAN	PROPOSED	EXISTING	LEGEND-PROFILE	PROPOSED

B.M.			
ELEV.			
0	ISSUED FOR TENDER	25.05.29	JNC
NO.	REVISIONS	DATE	BY

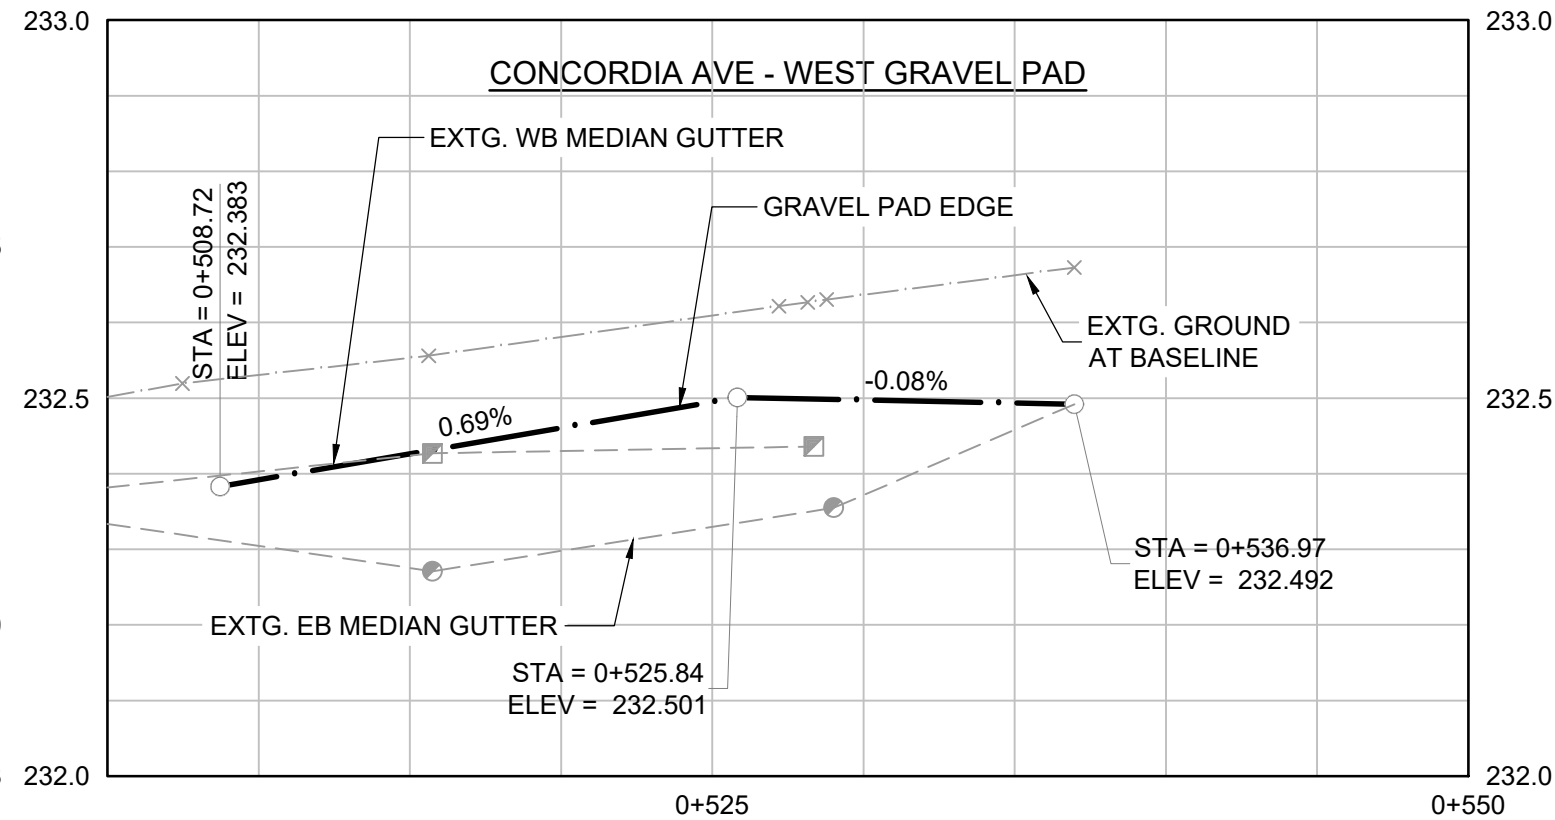

CONSULTANT DRAWING NO.

734-INF.MBI03007.01-DWG-C002

 THE CITY OF WINNIPEG PUBLIC WORKS DEPARTMENT	
LAGIMODIERE TWIN OVERPASSES OVER CPKC KEEWATIN TEMPORARY PAVEMENT WORKS	CITY DRAWING NUMBER P123-25-002
	SHEET 02 OF 09
TEMPORARY PAVEMENT WORKS CONCORDIA AVE. - WEST MEDIAN CROSSOVER AND SHLD IMPROVEMENT STA. 0+395 TO 0+535	002