




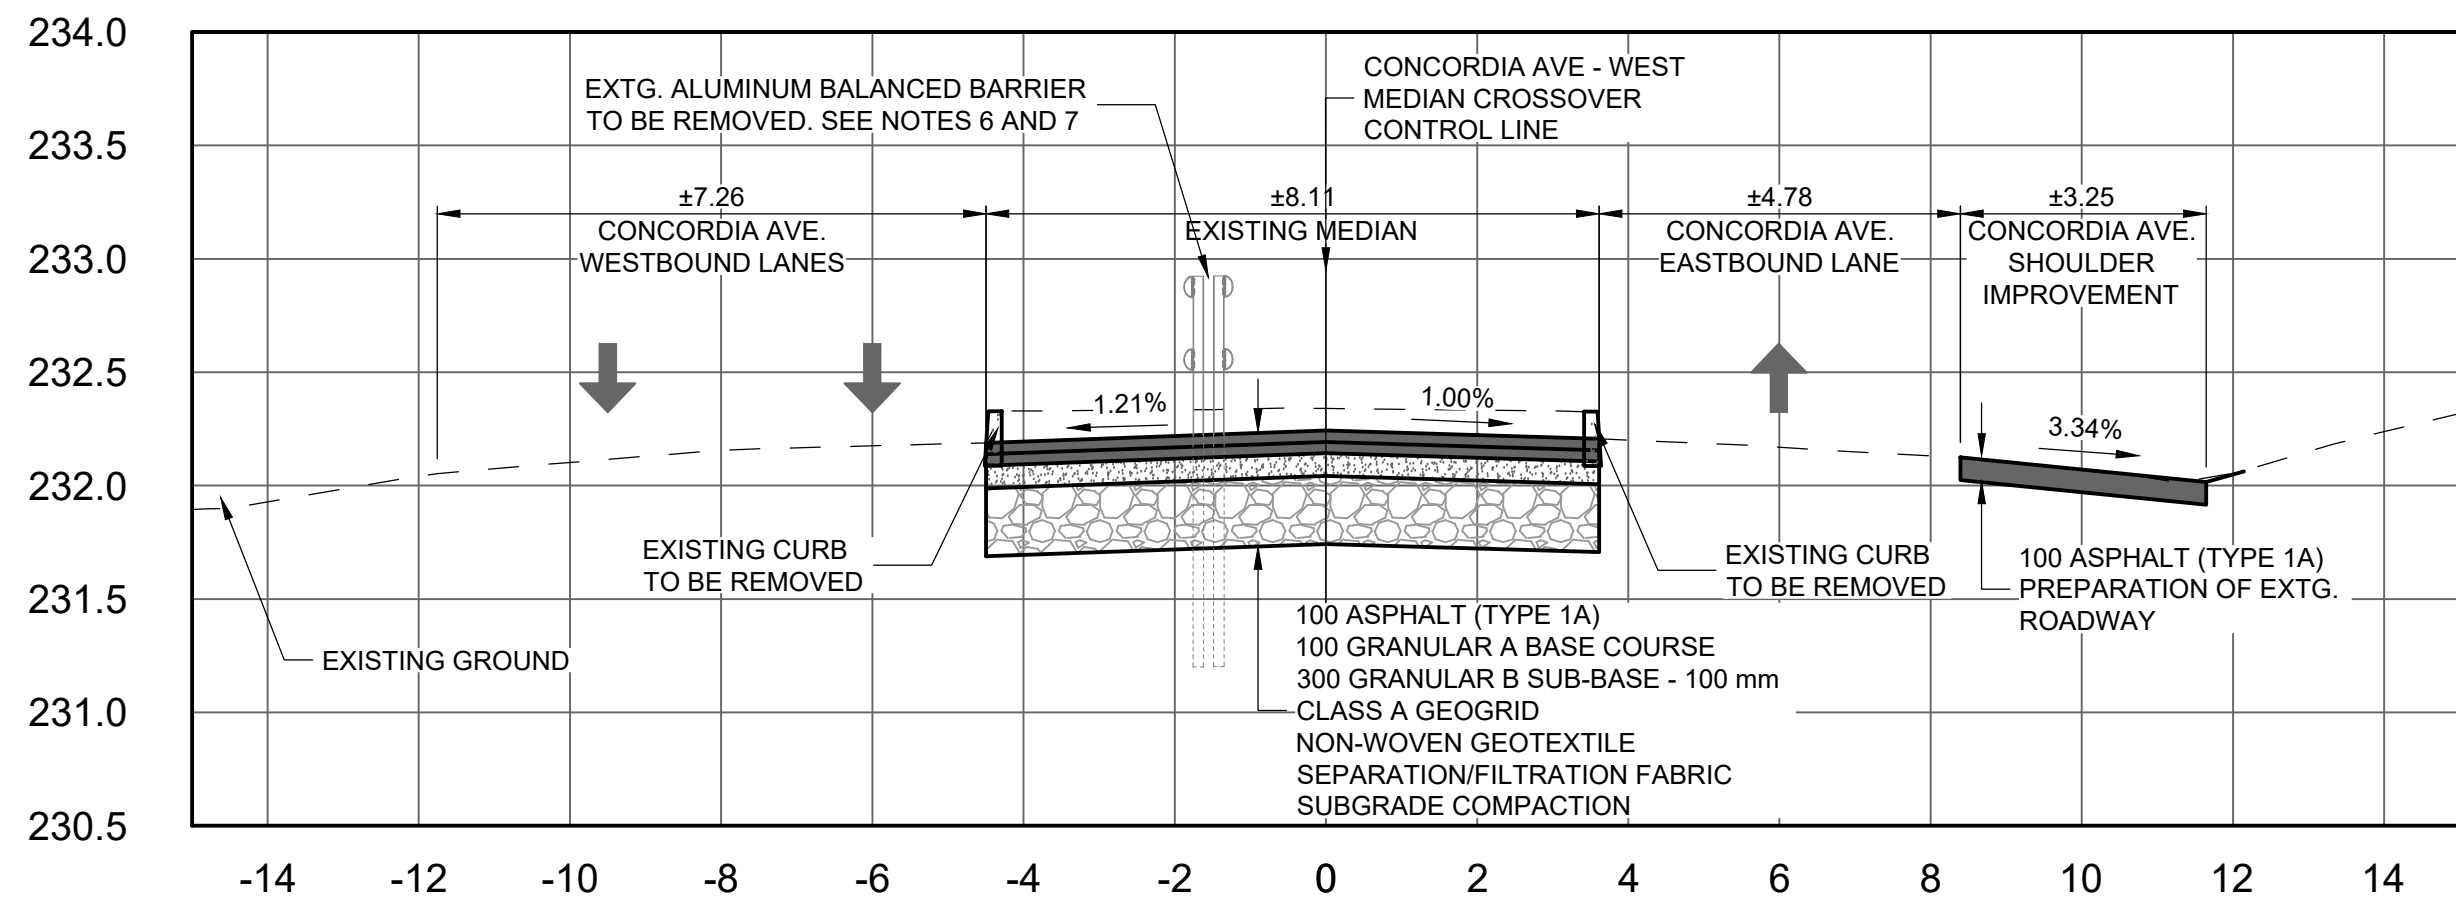


SECTION
CONCORDIA AVE. - WEST MEDIAN CROSSOVER - STA 0+450
002 008 H 1:100, V 1:33.3

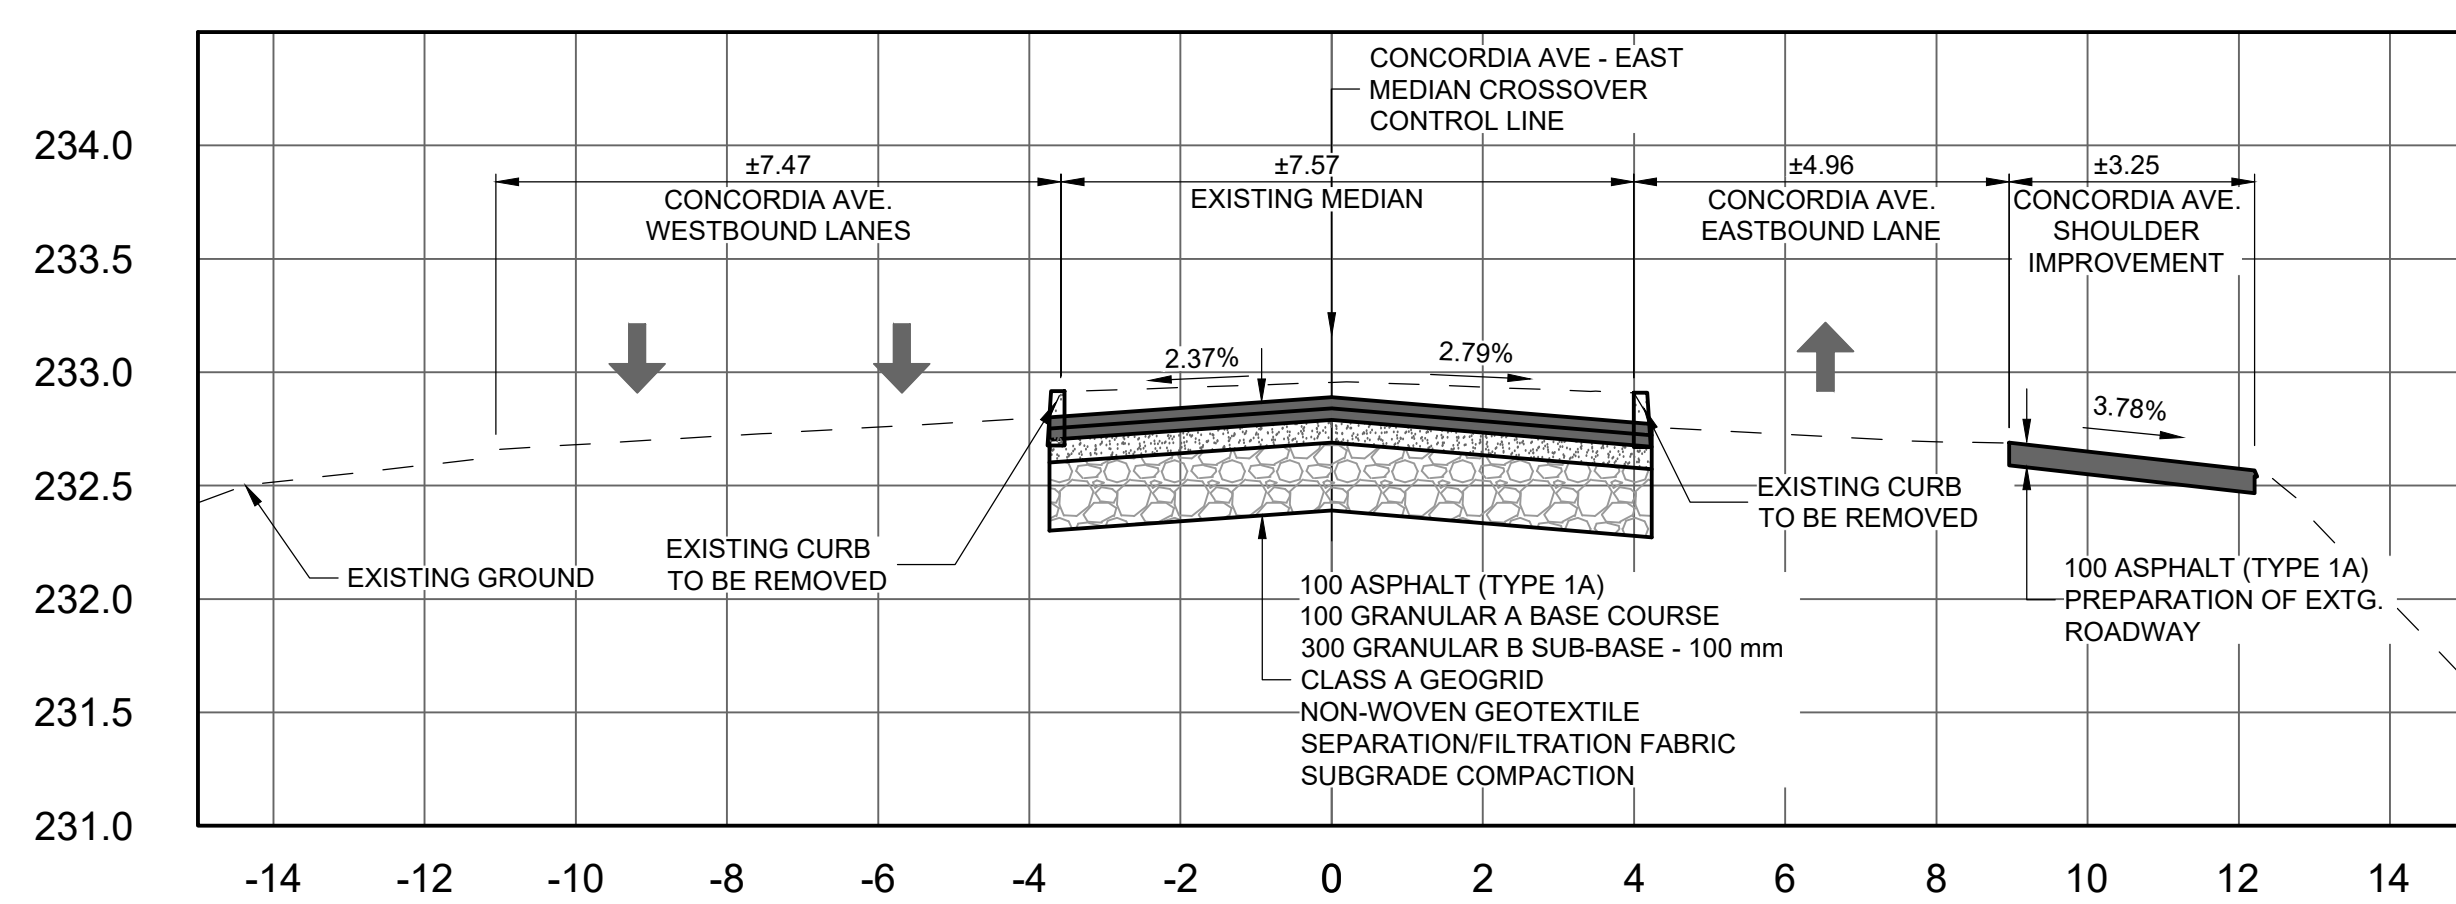


SECTION
CONCORDIA AVE. - EAST MEDIAN CROSSOVER - STA 0+620
003 008 H 1:100, V 1:33.3

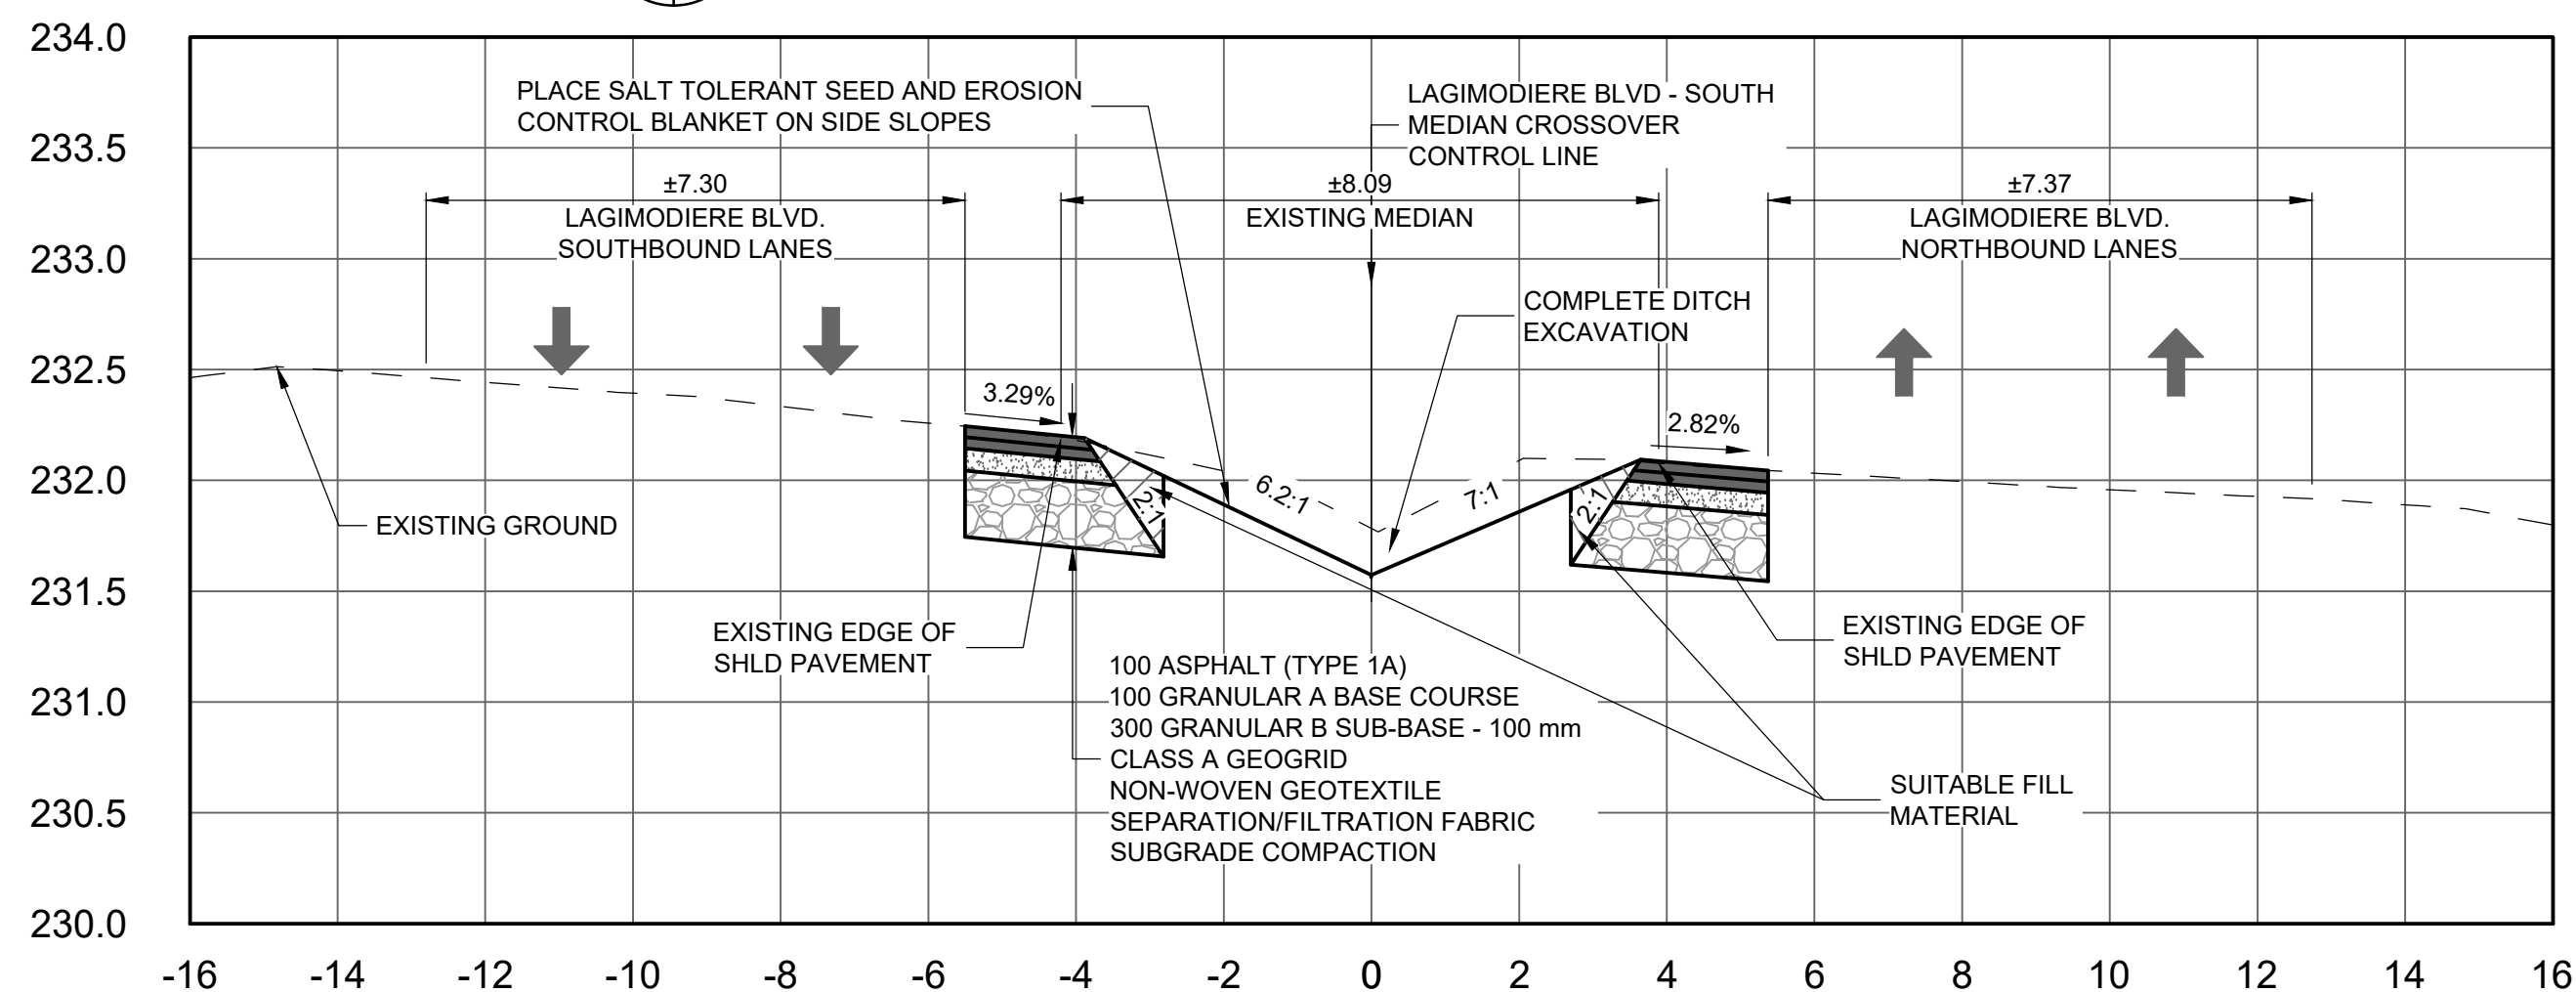


SECTION
LAGIMODIERE BLVD. - SOUTH MEDIAN CROSSOVER - STA 20+760
004 008 H 1:100, V 1:33.3

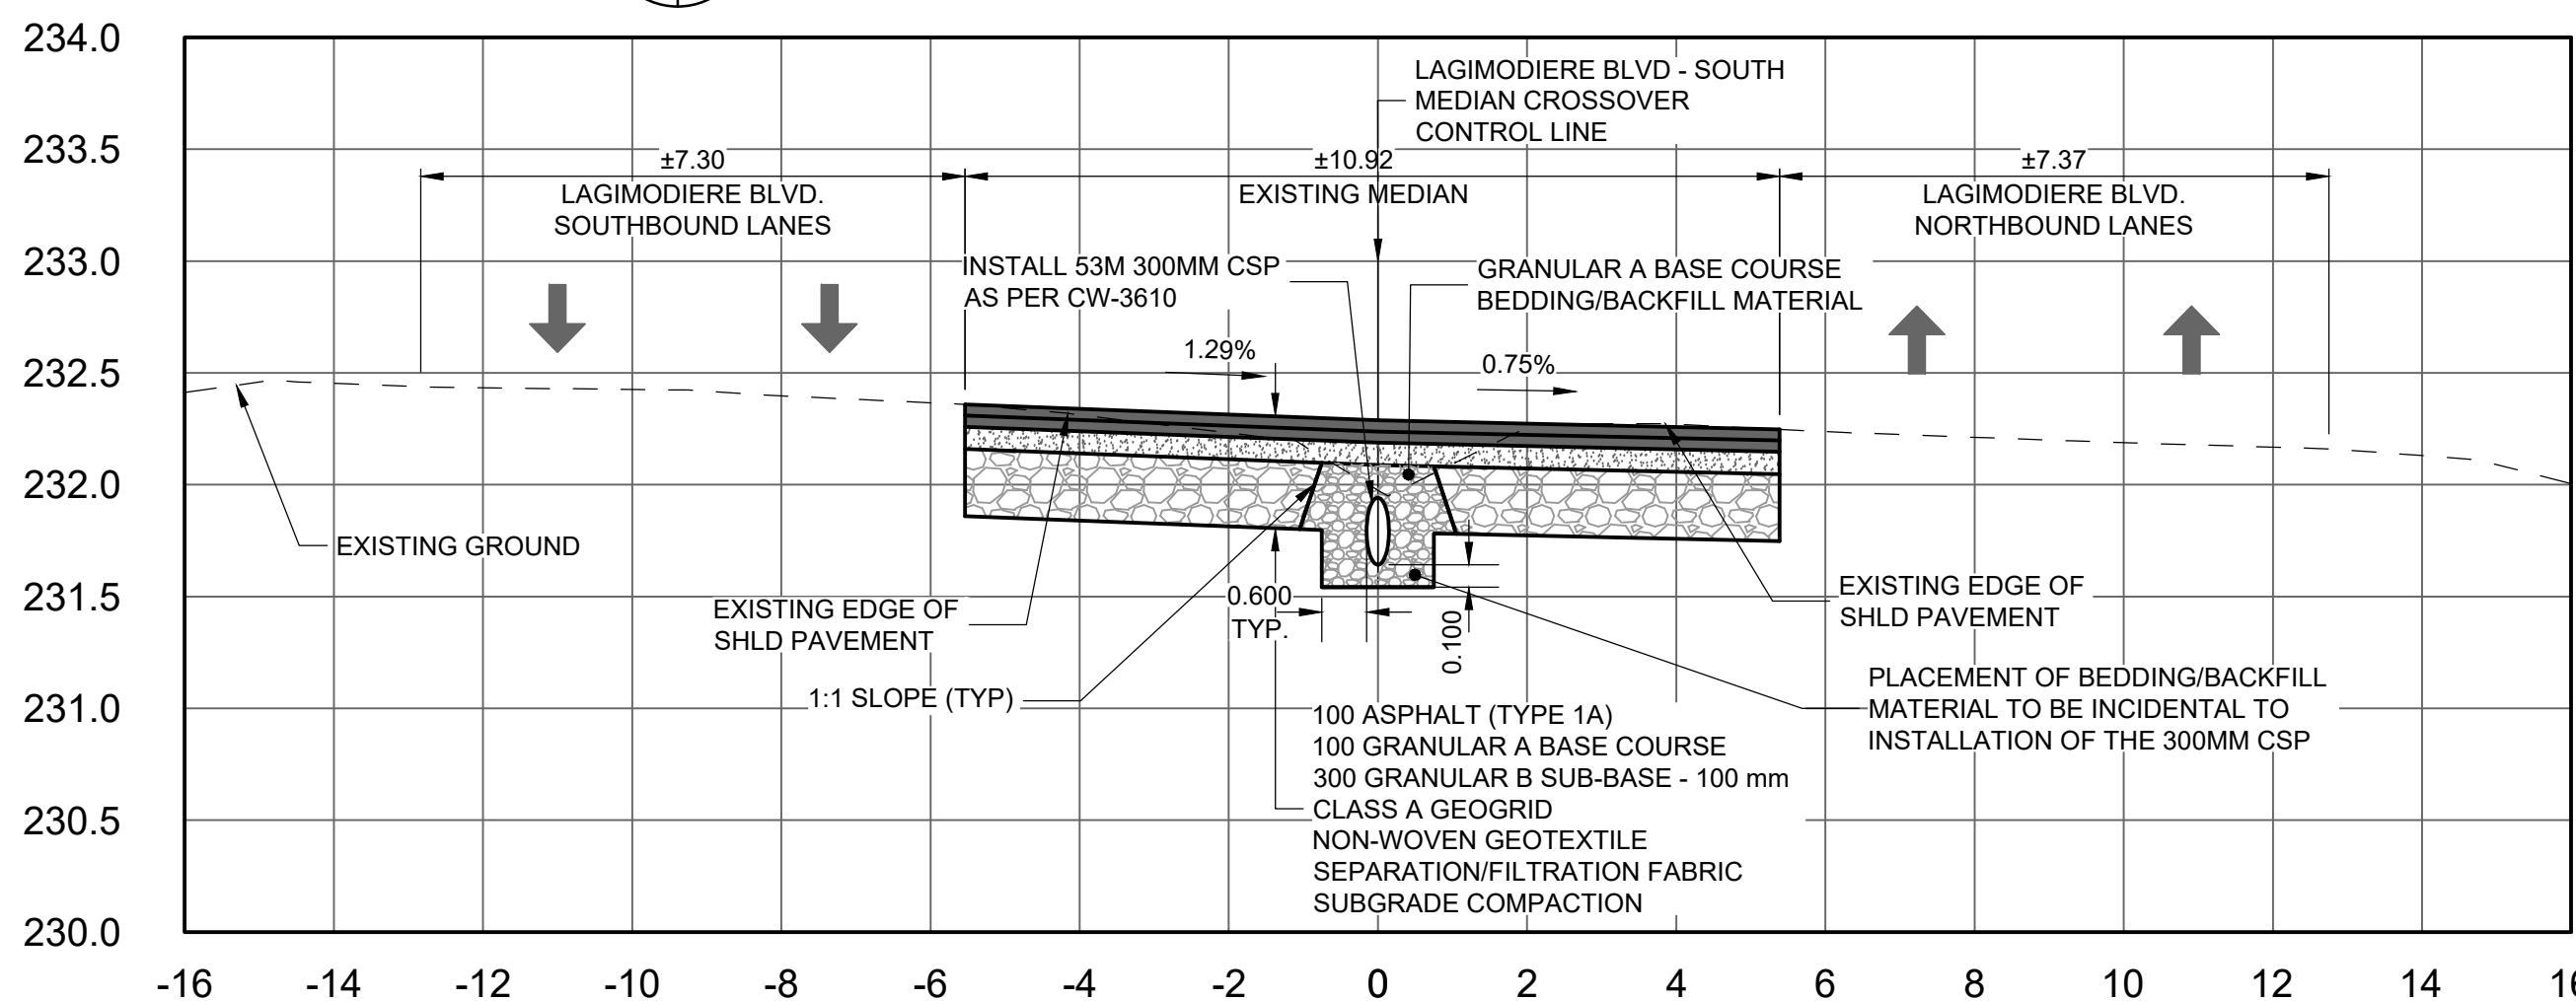

SECTION
LAGIMODIERE BLVD - SOUTH MEDIAN CROSSOVER - STA 20+790
005 008 H 1:100, V 1:33.3

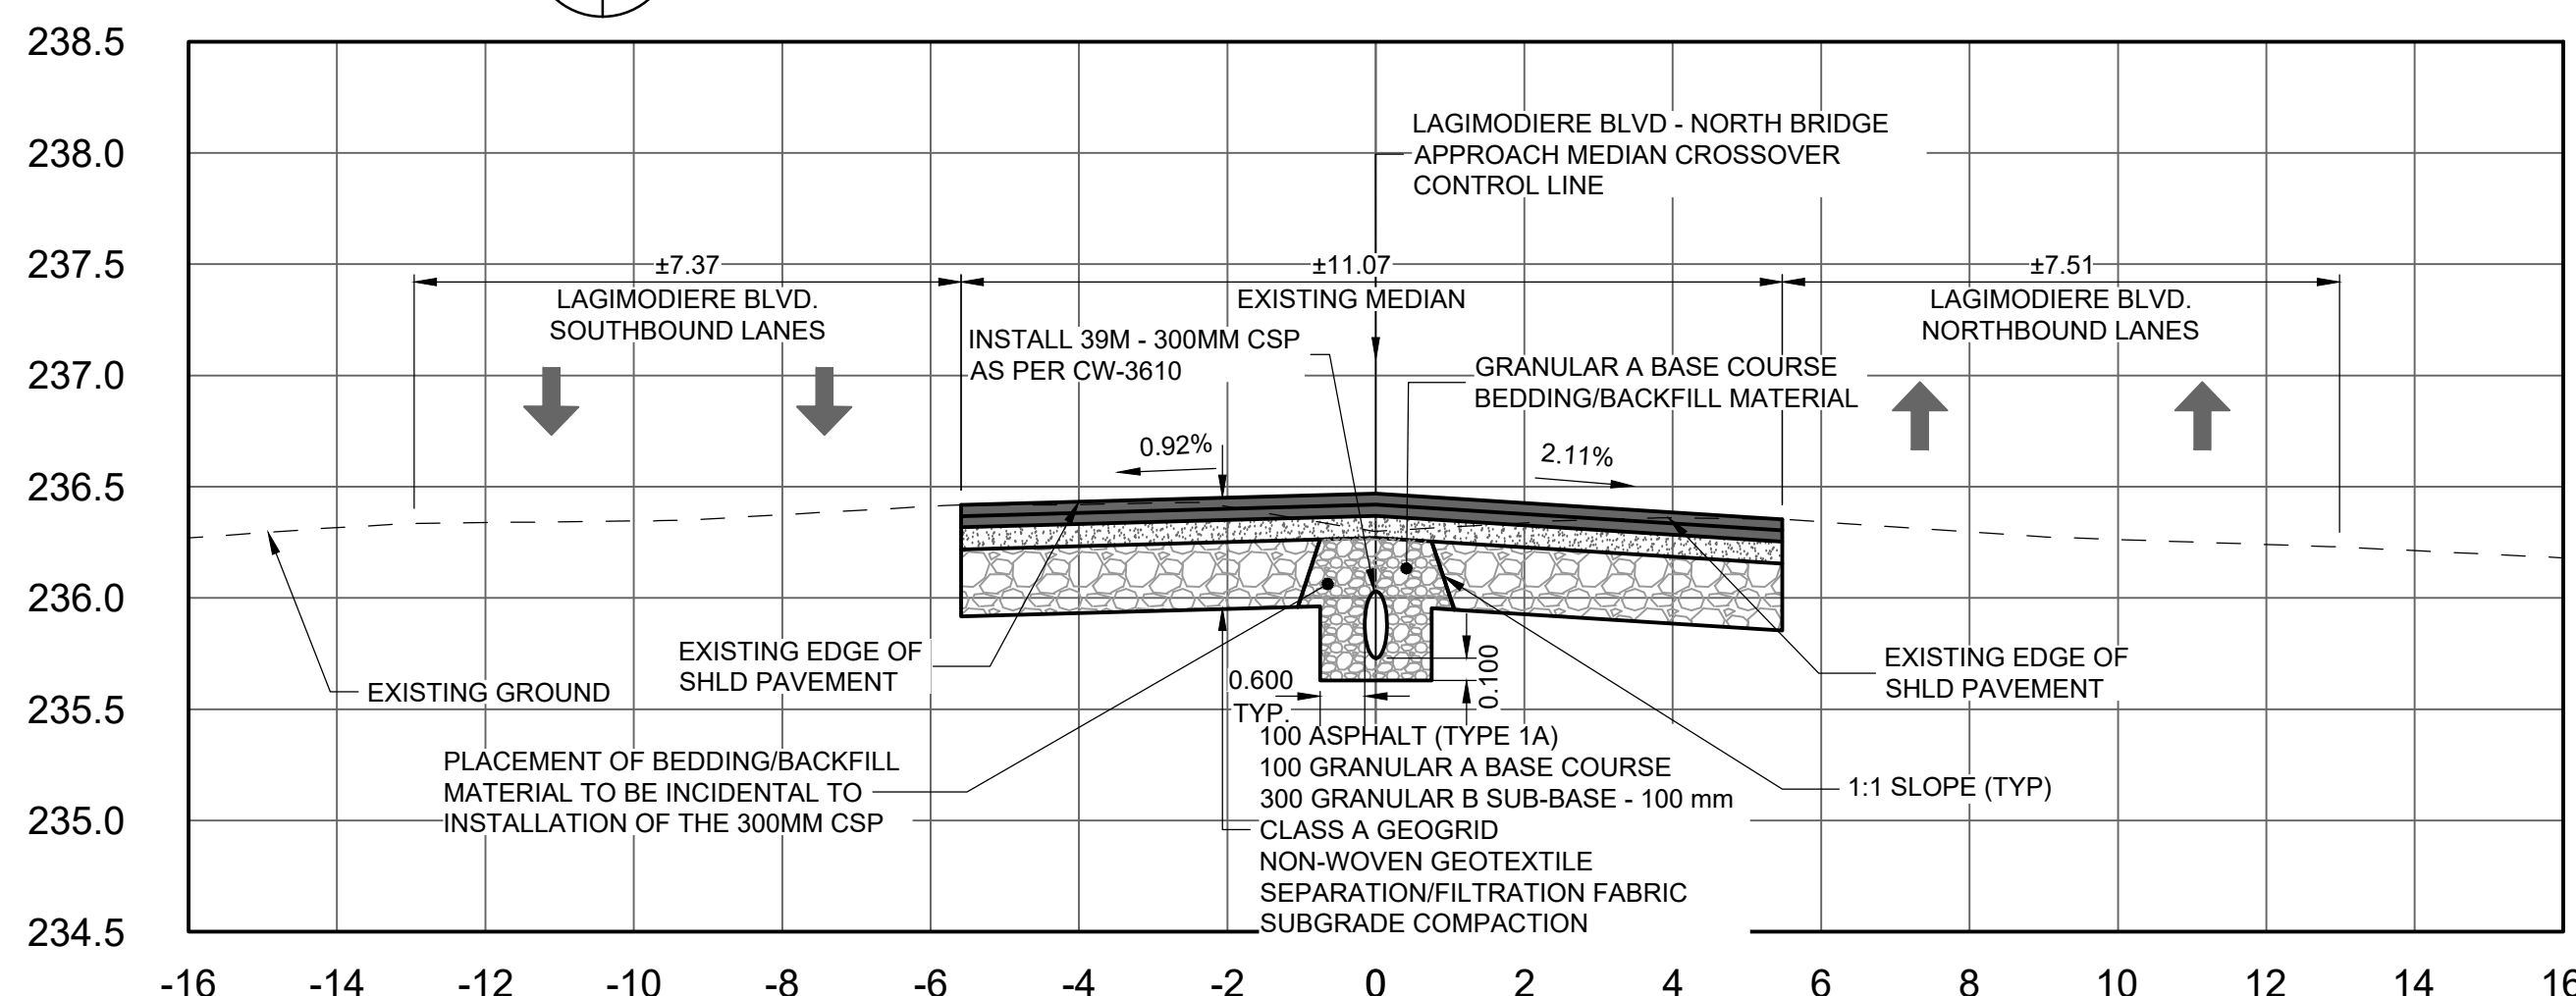

SECTION
LAGIMODIERE BLVD. - NORTH BRIDGE APPROACH MEDIAN CROSSOVER - STA 21+510
006 008 H 1:100, V 1:33.3

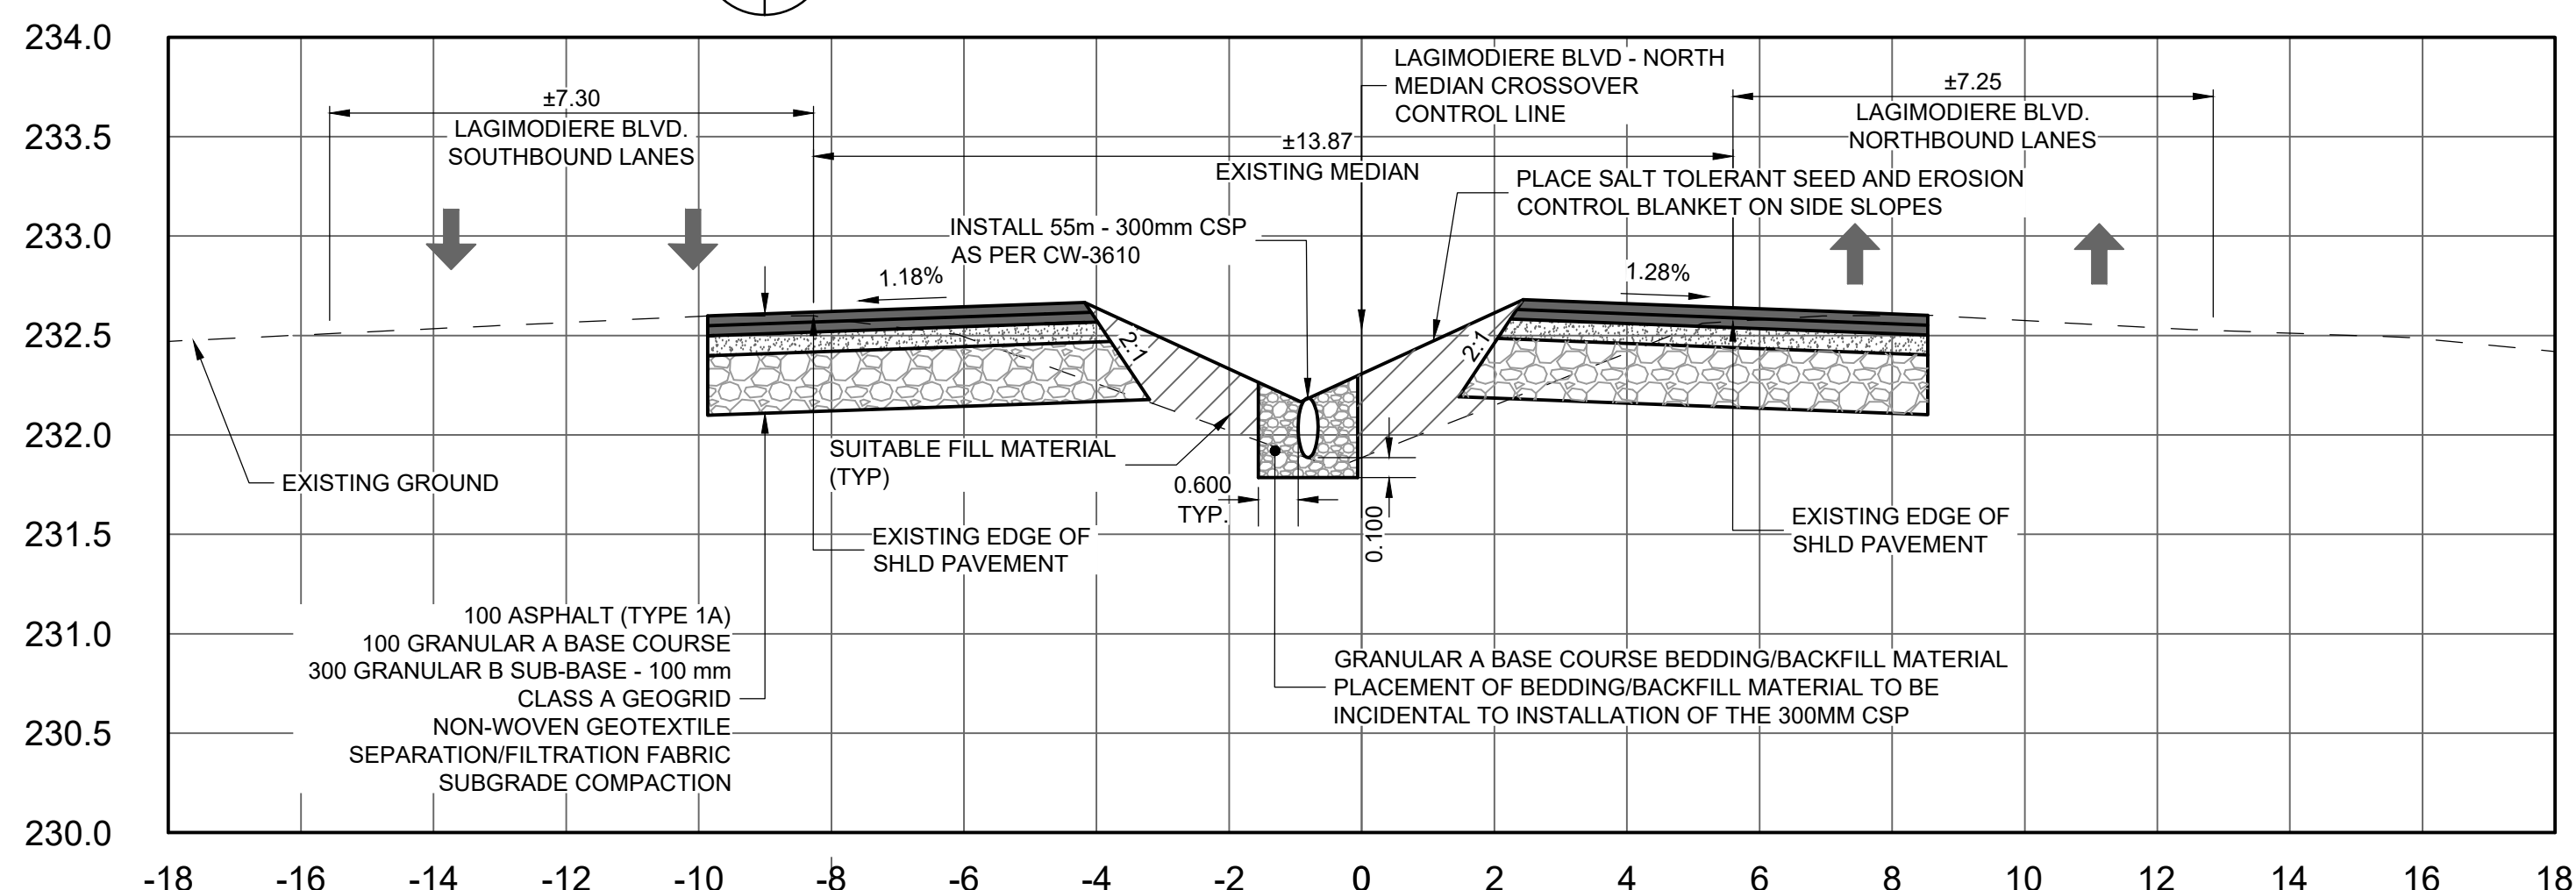

SECTION
LAGIMODIERE - NORTH MEDIAN CROSSOVER STA - 21+990
000 008 H 1:100, V 1:33.3

**TENDER
DRAWING**

NOT TO BE
USED FOR
CONSTRUCTION

**ENGINEERS
GEOSCIENTISTS
MANITOBA**

Certificate of Authorization
Tetra Tech Canada Inc.
No. 6499

TENDER #294-2025

METRIC

WHOLE NUMBERS INDICATE MILLIMETRES
DECIMALIZED NUMBERS INDICATE METRES

B.M. ELEV.			TETRA TECH		THE CITY OF WINNIPEG PUBLIC WORKS DEPARTMENT ENGINEERING DIVISION	
			DESIGNED BY CF	REVIEWED BY JT	PROVINCE OF MANITOBA J. N. CRANG REGISTERED PROFESSIONAL ENGINEER CONSULTANT DRAWING NO. 734-INF-MB103007.01-DWG-C008	
			DRAWN BY DD	APPROVED BY JNC		
			SCALE: AS NOTED	ACCEPTED BY DATE		
0 ISSUED FOR TENDER 25.05.29 JNC			DATE 2025.05.29		LAGIMODIERE TWIN OVERPASSES OVER CPKC KEEWATIN TEMPORARY PAVEMENT WORKS CROSS SECTIONS 1 OF 2	
NO. REVISIONS DATE BY					CITY DRAWING NUMBER P123-25-008 SHEET OF 08 09 008	