




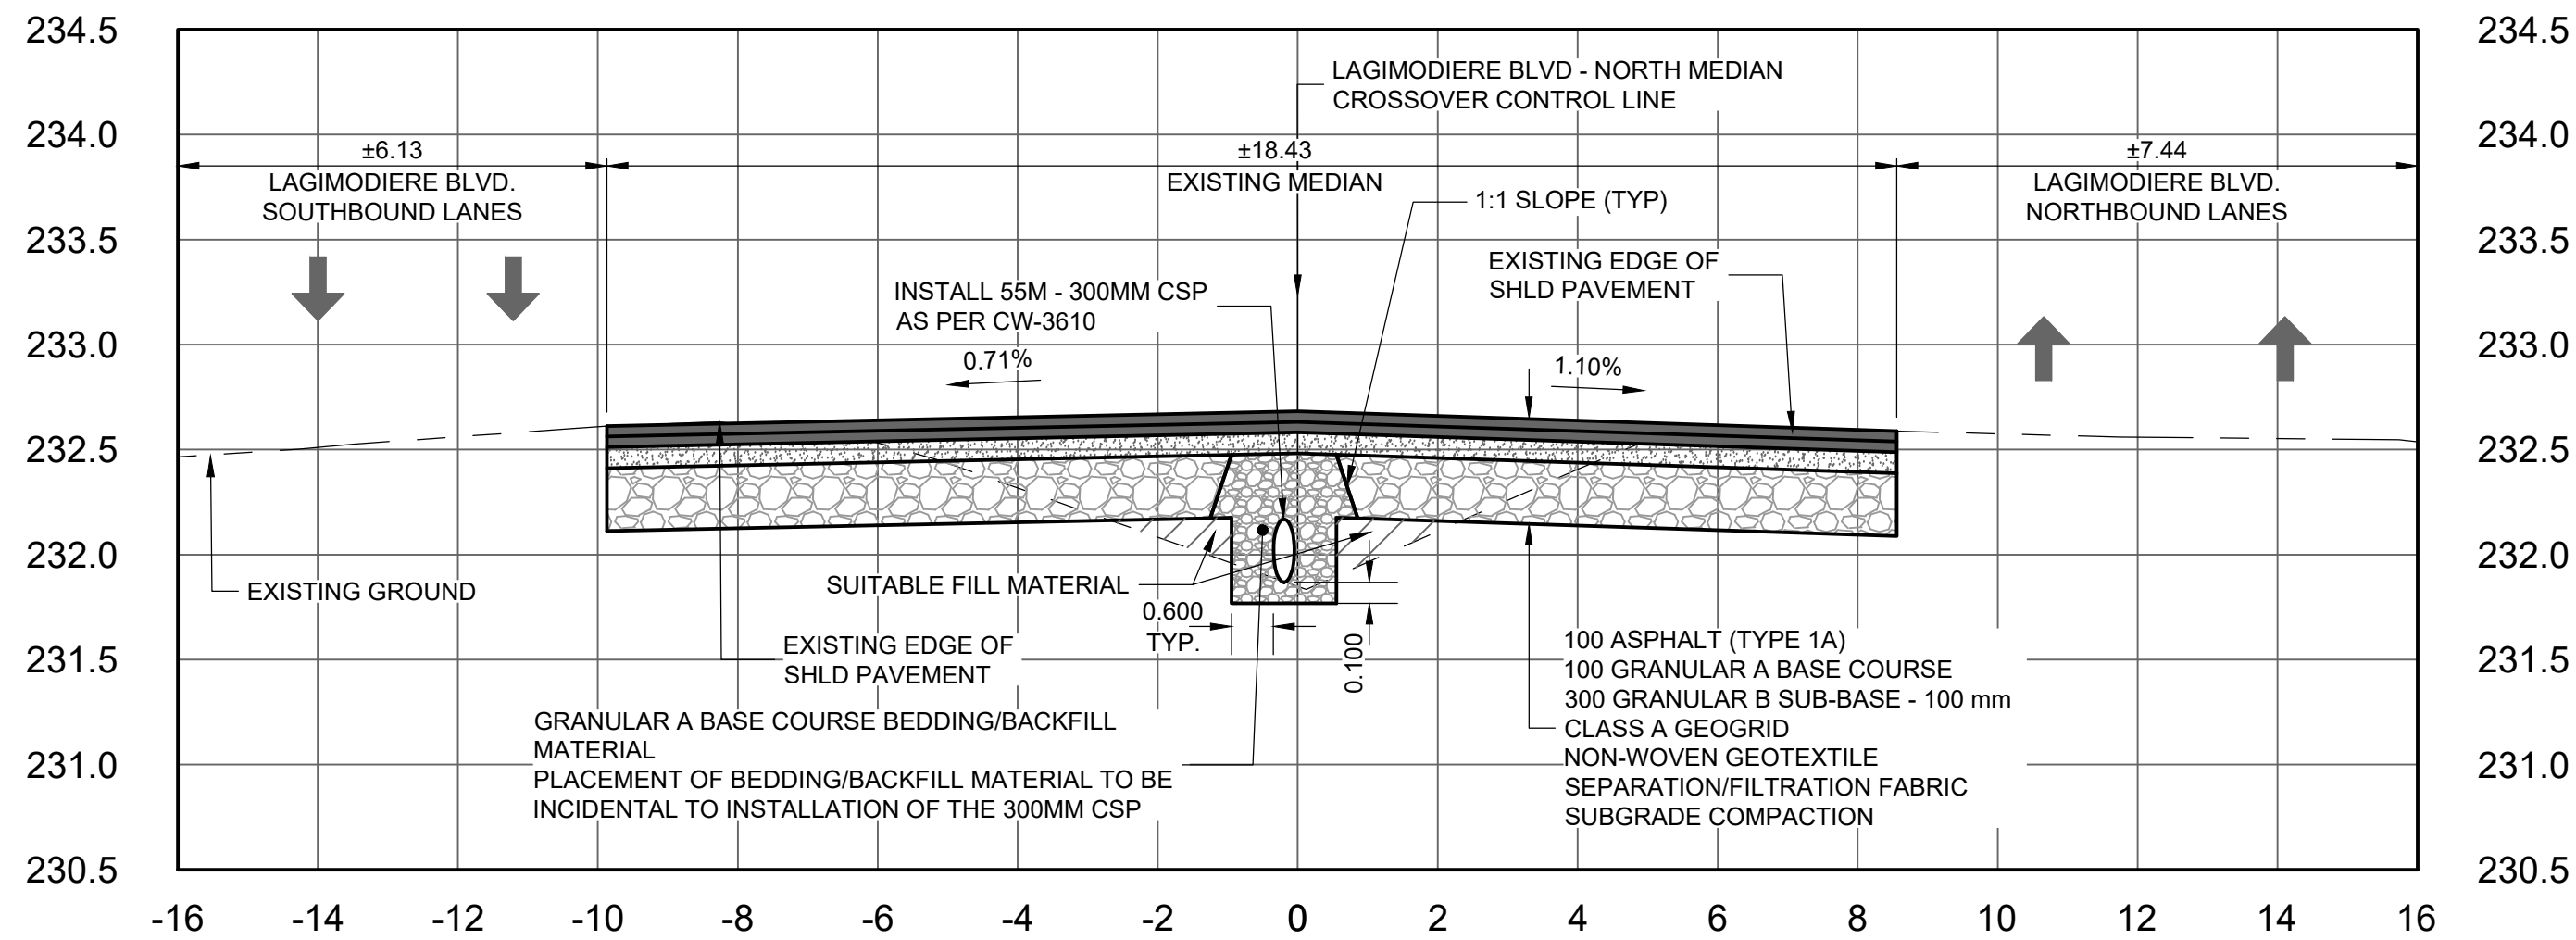

SECTION 7
LAGIMODIERE BLVD. - NORTH MEDIAN CROSSOVER - STA 22+030
H 1:100, V 1:33.3

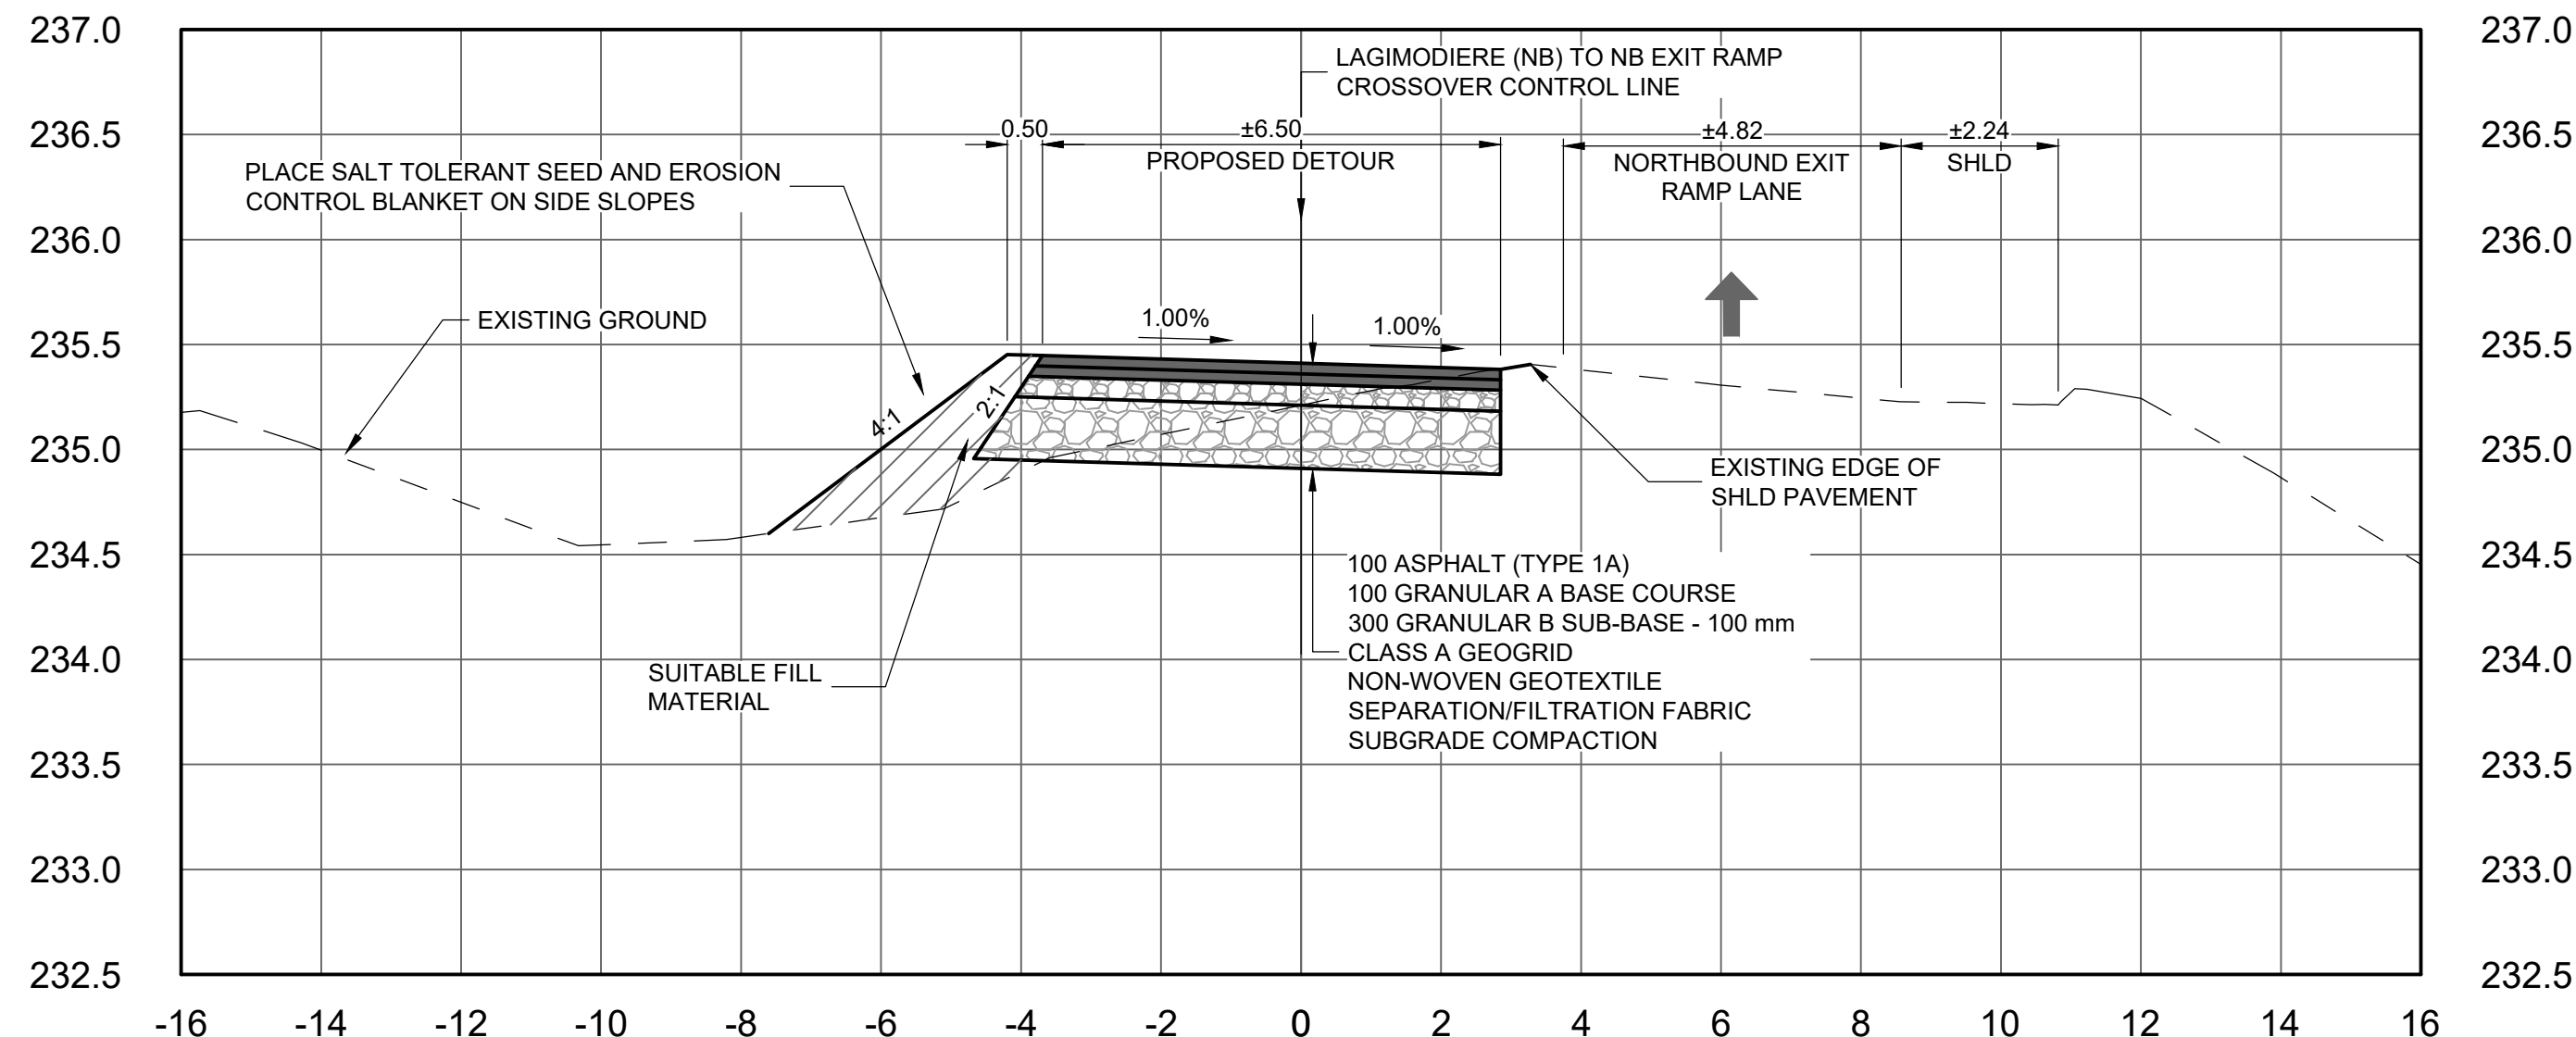

SECTION 8
LAGIMODIERE (NB) TO NB EXIT RAMP CROSSOVER - STA 0+020
H 1:100, V 1:33.3

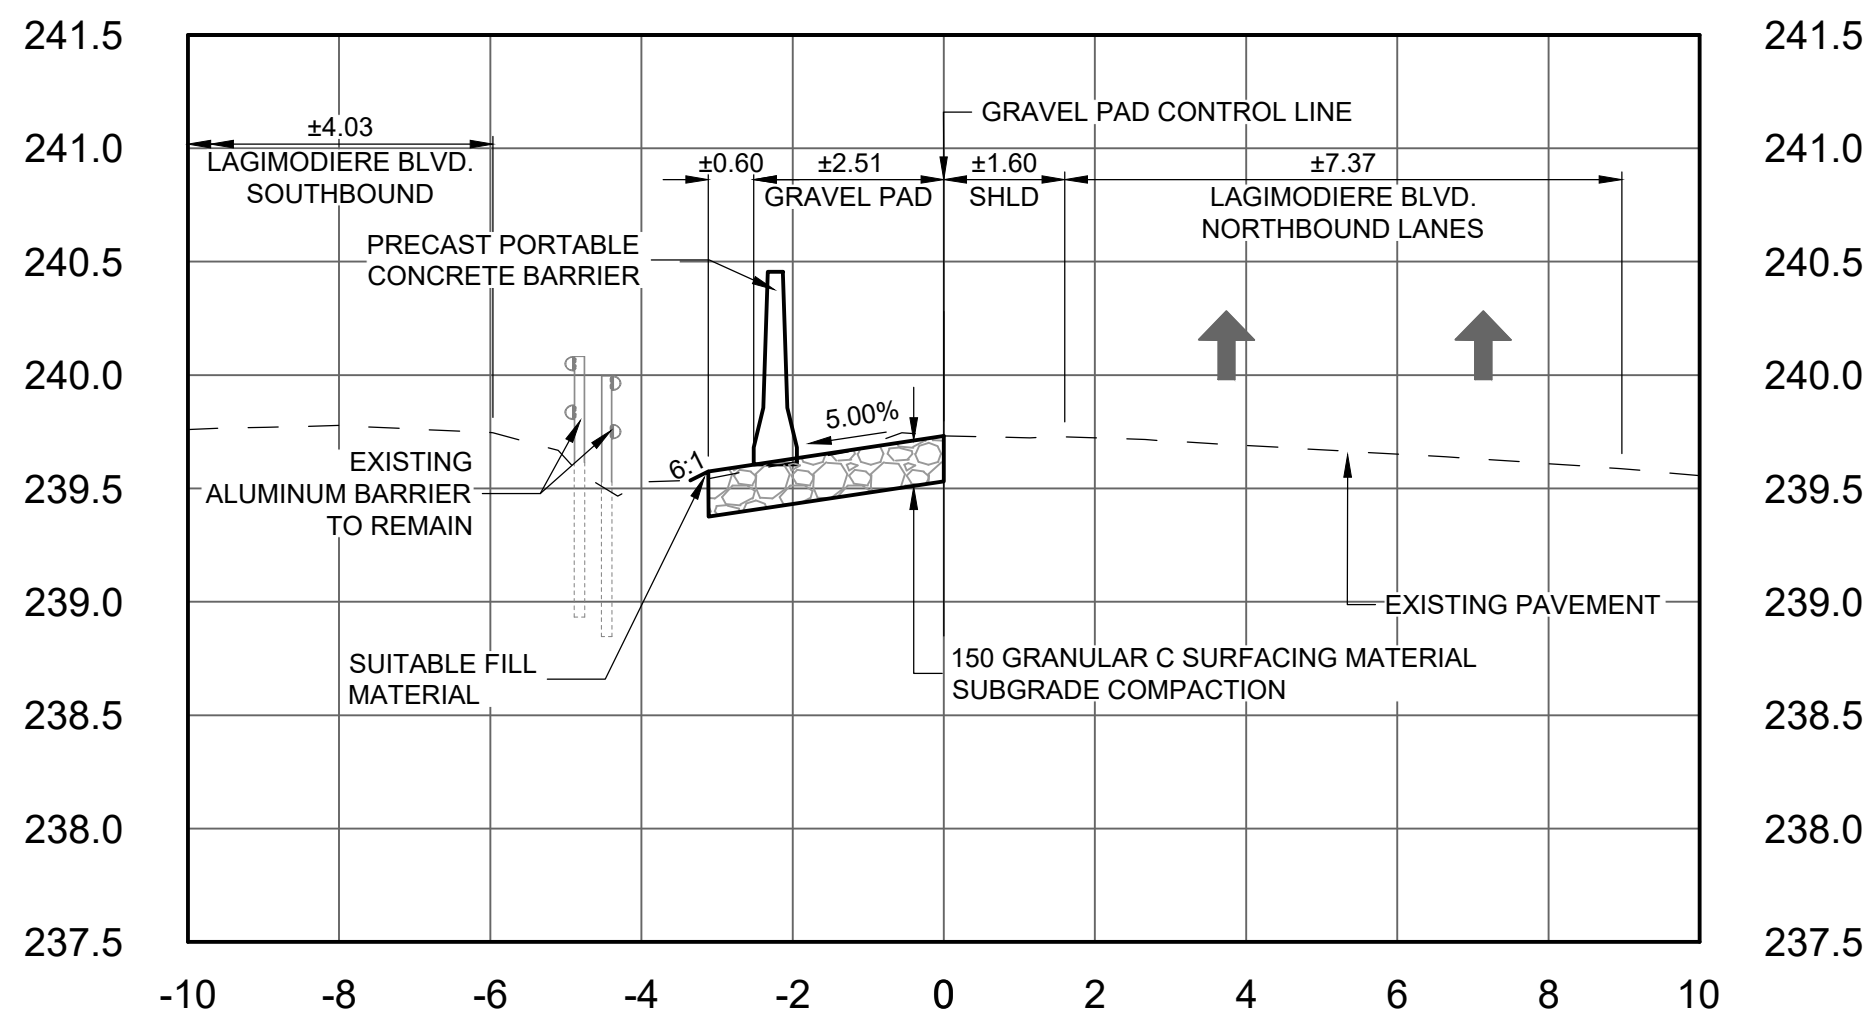

SECTION 9
LAGIMODIERE BLVD. NB - GRAVEL PAD - STA 0+040
H 1:100, V 1:33.3

**TENDER
DRAWING**

NOT TO BE
USED FOR
CONSTRUCTION




TENDER #294-2025

METRIC

WHOLE NUMBERS INDICATE MILLIMETRES
DECIMALIZED NUMBERS INDICATE METRES

B.M. ELEV.			
0	ISSUED FOR TENDER	25.05.29	JNC
NO.	REVISIONS	DATE	BY

TETRA TECH			
DESIGNED BY	CF	REVIEWED BY	JT
DRAWN BY	DD	APPROVED BY	JNC
SCALE:	AS NOTED		
DATE	2025.05.29	ACCEPTED BY	DATE

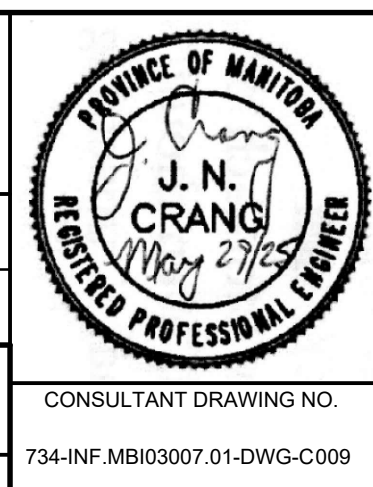

THE CITY OF WINNIPEG PUBLIC WORKS DEPARTMENT ENGINEERING DIVISION	
LAGIMODIERE TWIN OVERPASSES OVER CPKC KEEWATIN TEMPORARY PAVEMENT WORKS	CITY DRAWING NUMBER P123-25-009
CROSS SECTIONS 2 OF 2	SHEET OF 09 09
	009