




# THE CITY OF WINNIPEG

**PUBLIC WORKS DEPARTMENT  
ENGINEERING DIVISION**

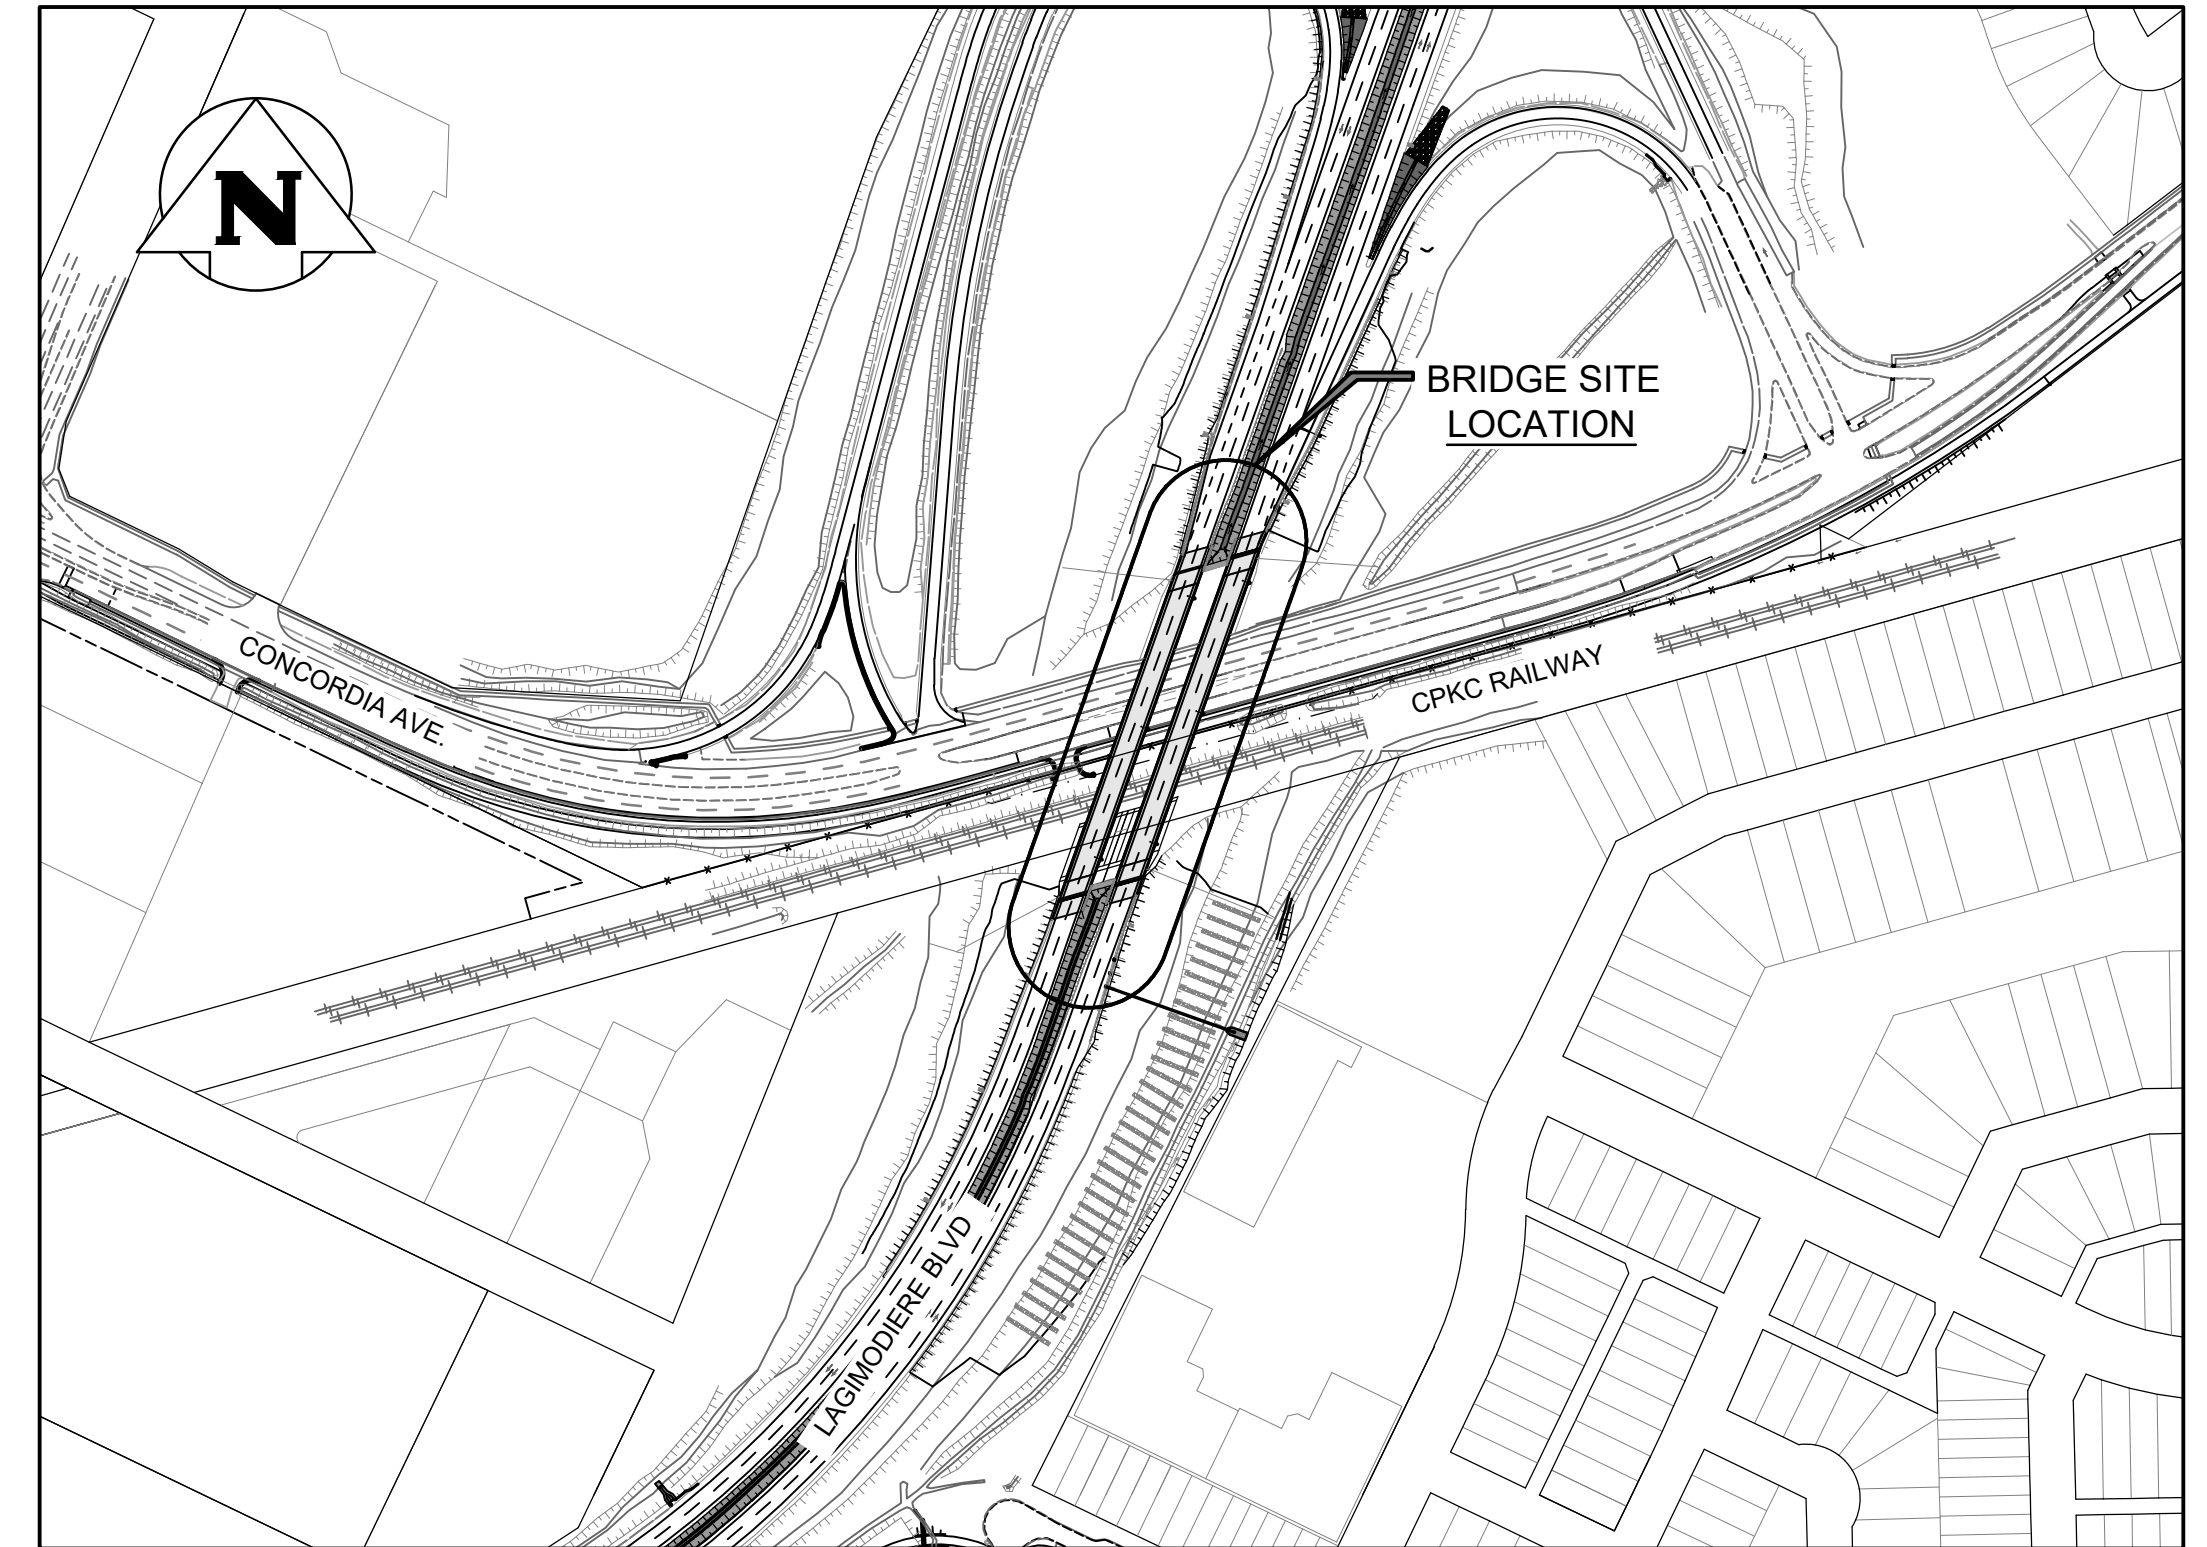

**LOCATION PLAN**

## **LAGIMODIERE TWIN OVERPASSES OVER CPKC KEEWATIN REHABILITATION AND RELATED WORKS**

**TENDER No. 295-2025**



ACCEPTED BY:

CAM WARD, P.ENG.

25.08.07

CAM WARD, P.ENG.  
BRIDGE PROJECTS ENGINEER

DATE

CITY DRAWING NUMBER:  
B123-25-1001

SHEET 1001