
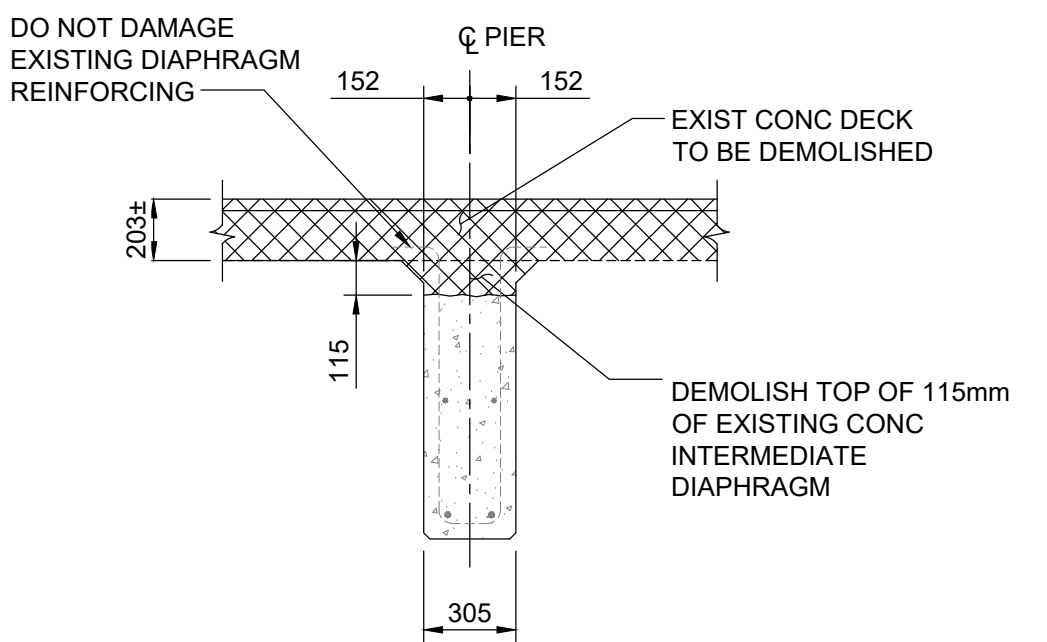
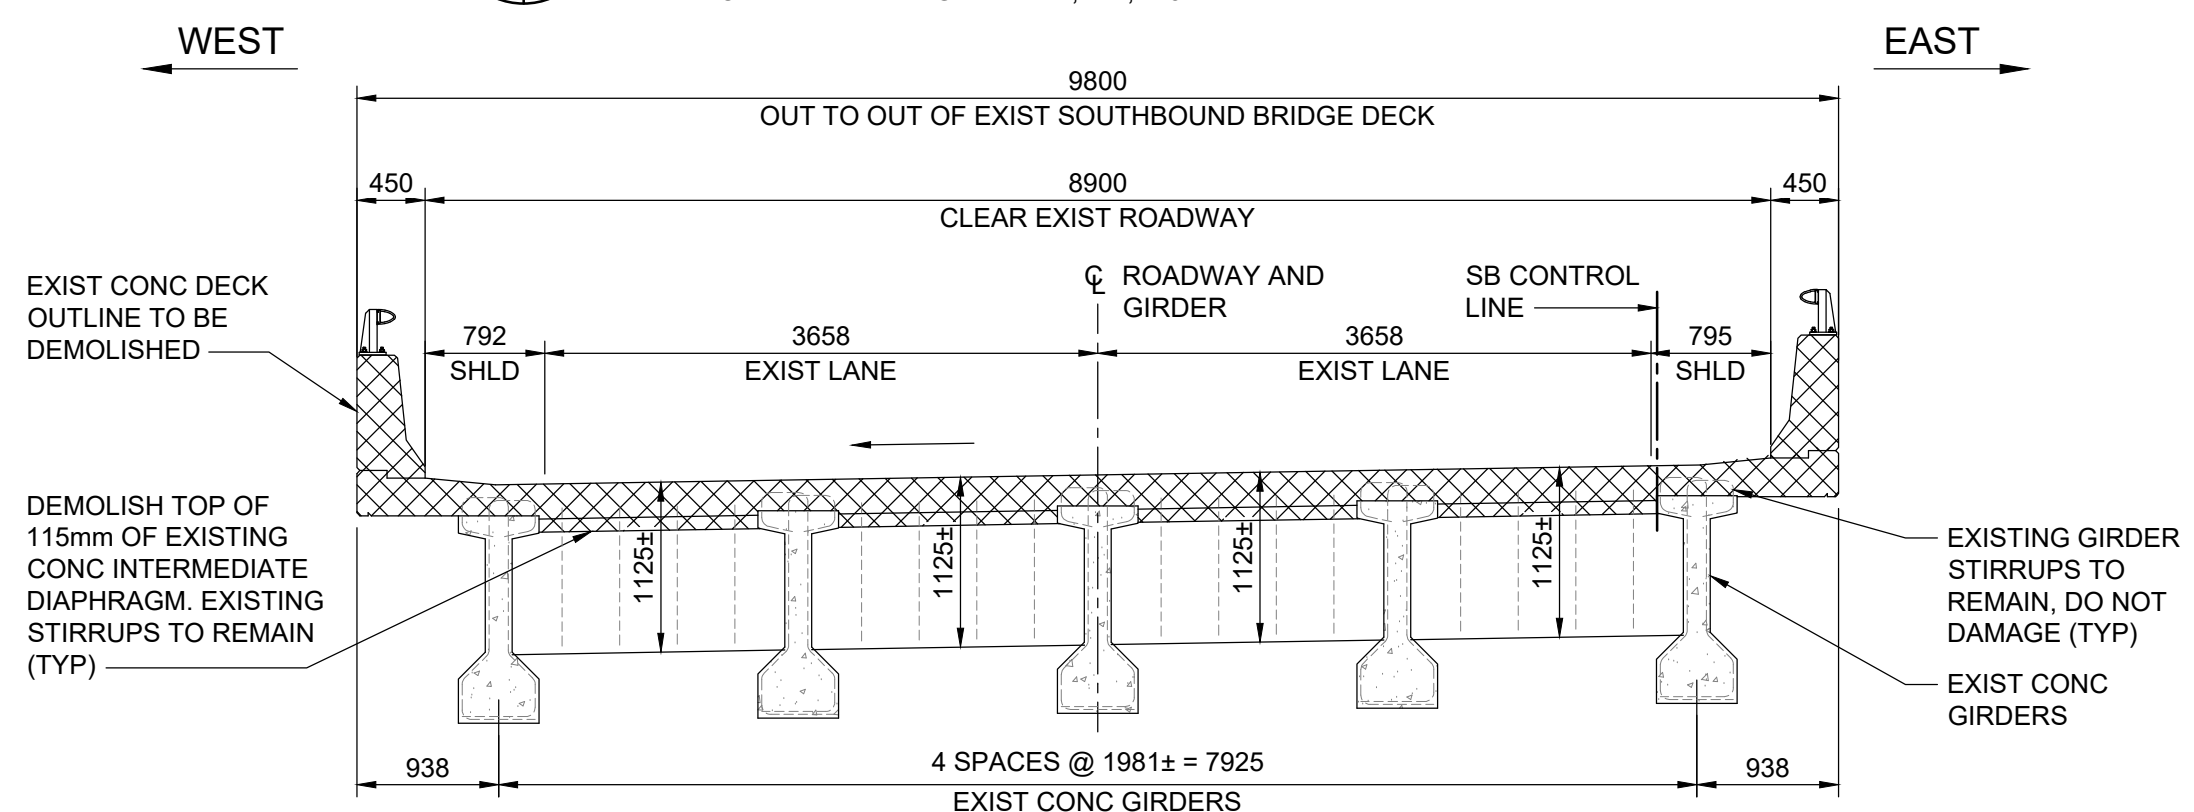
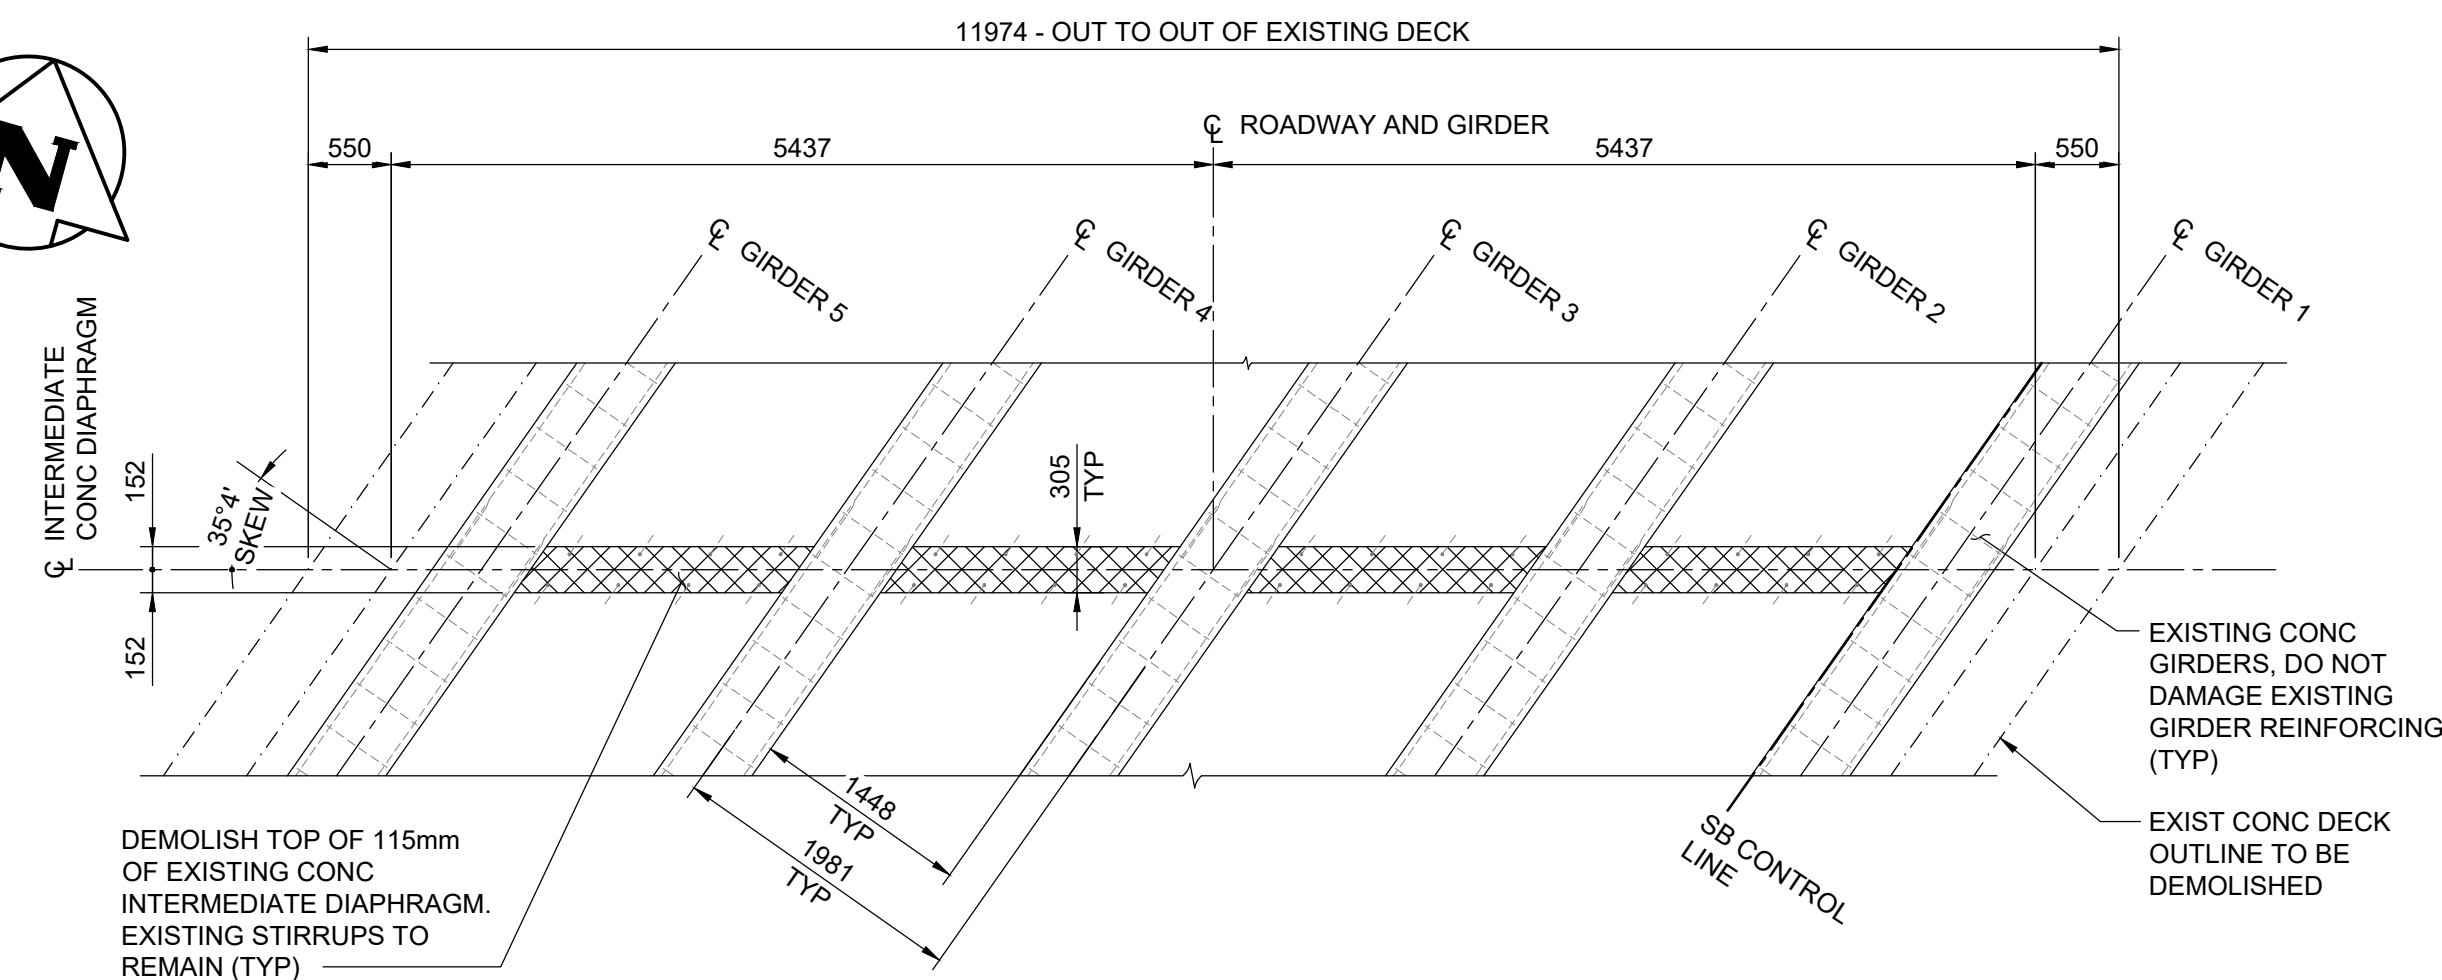
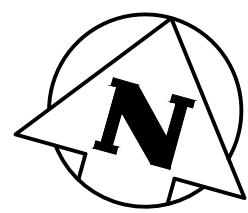
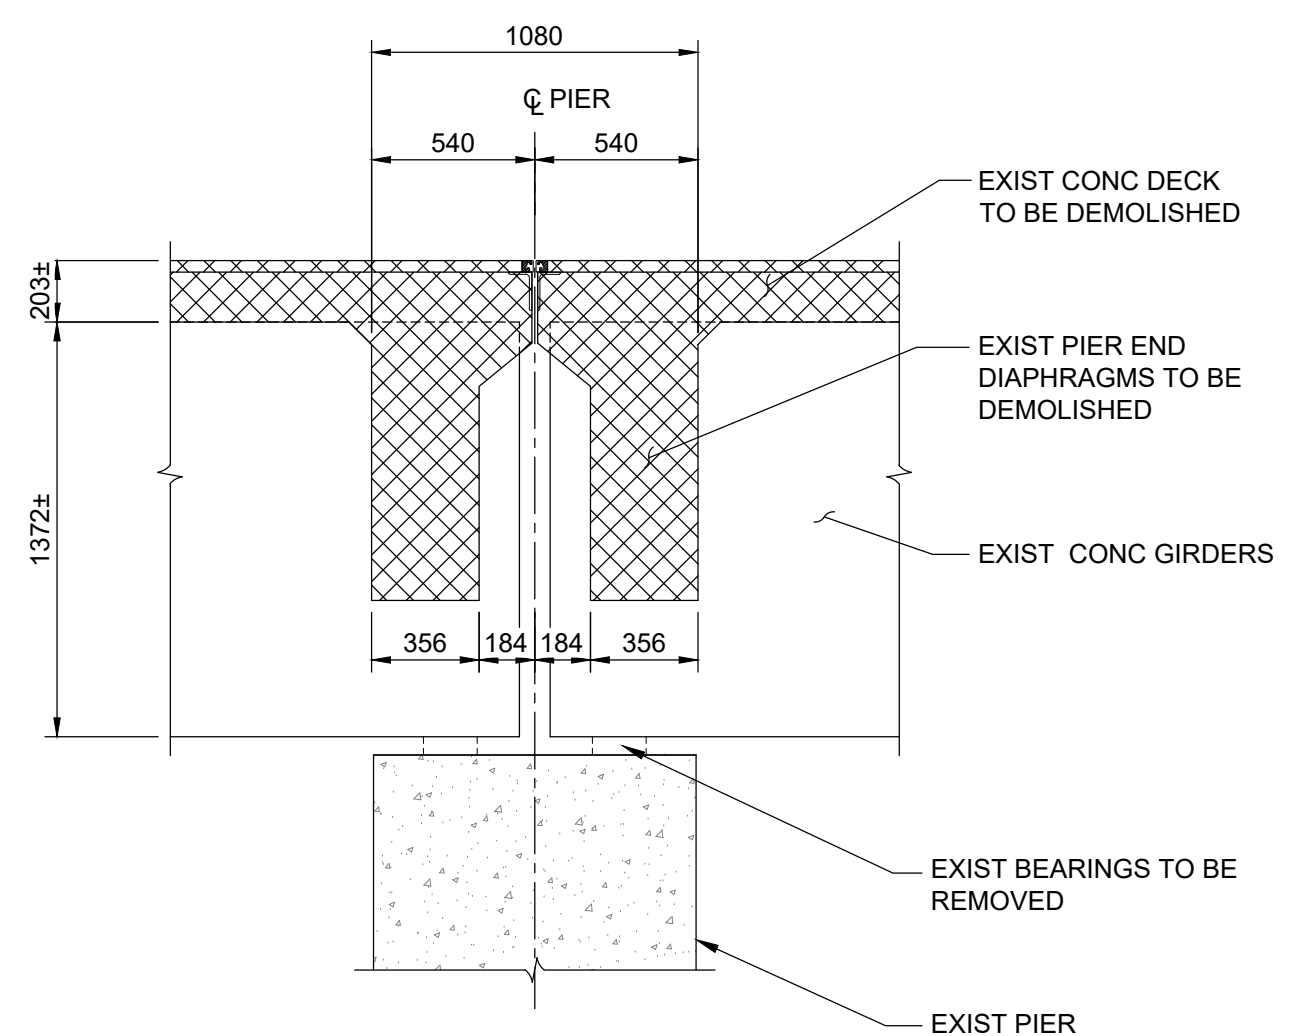
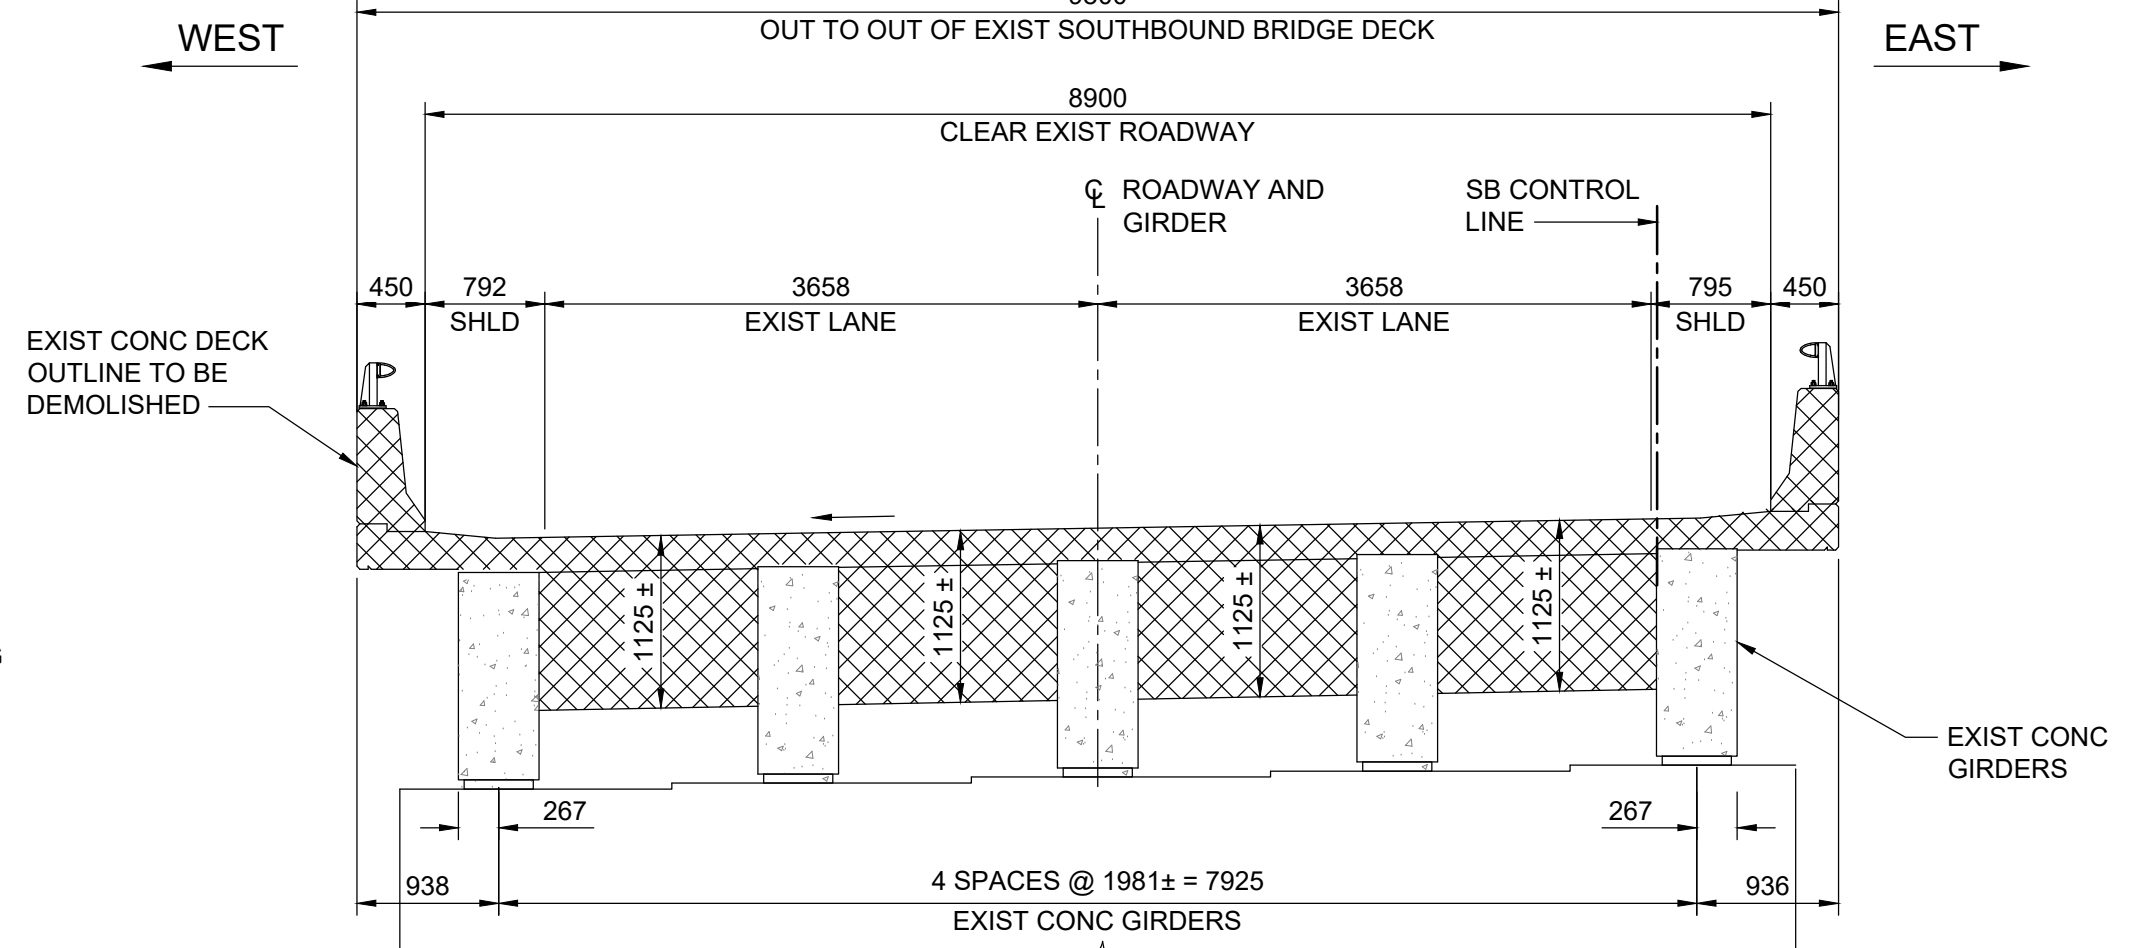
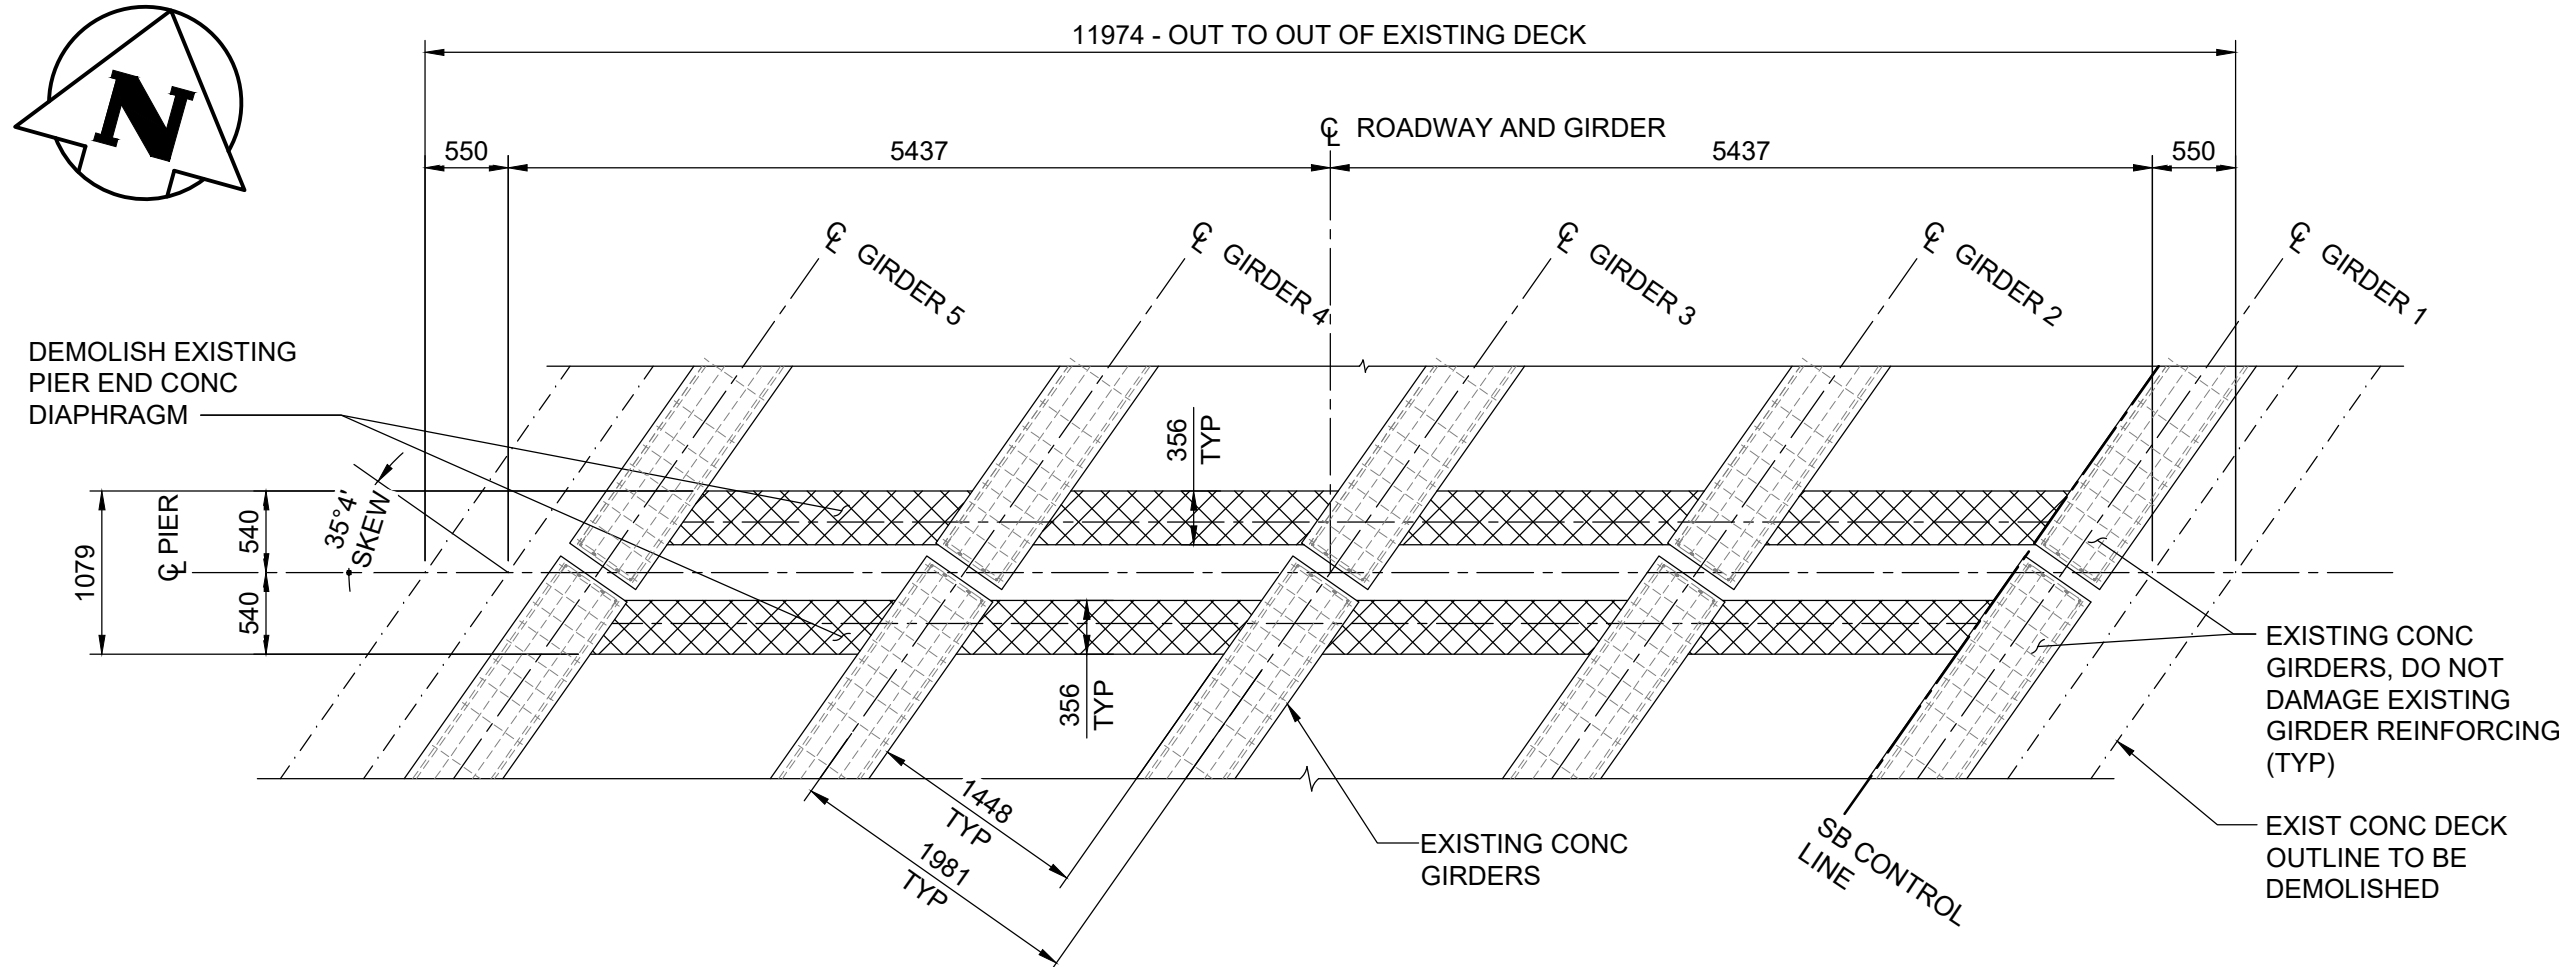
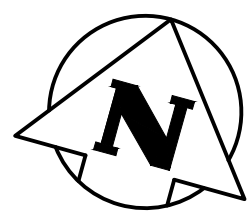
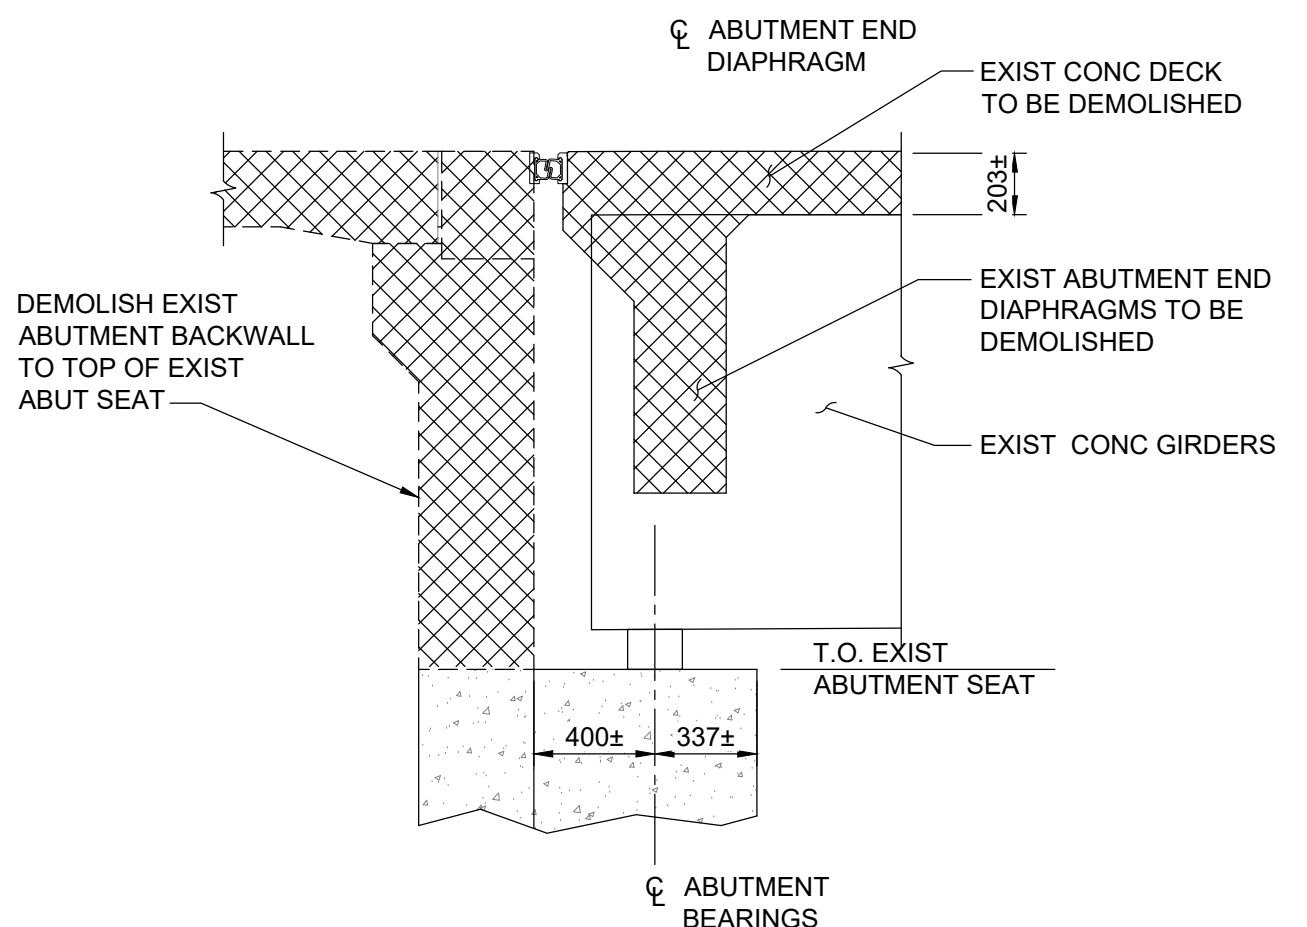
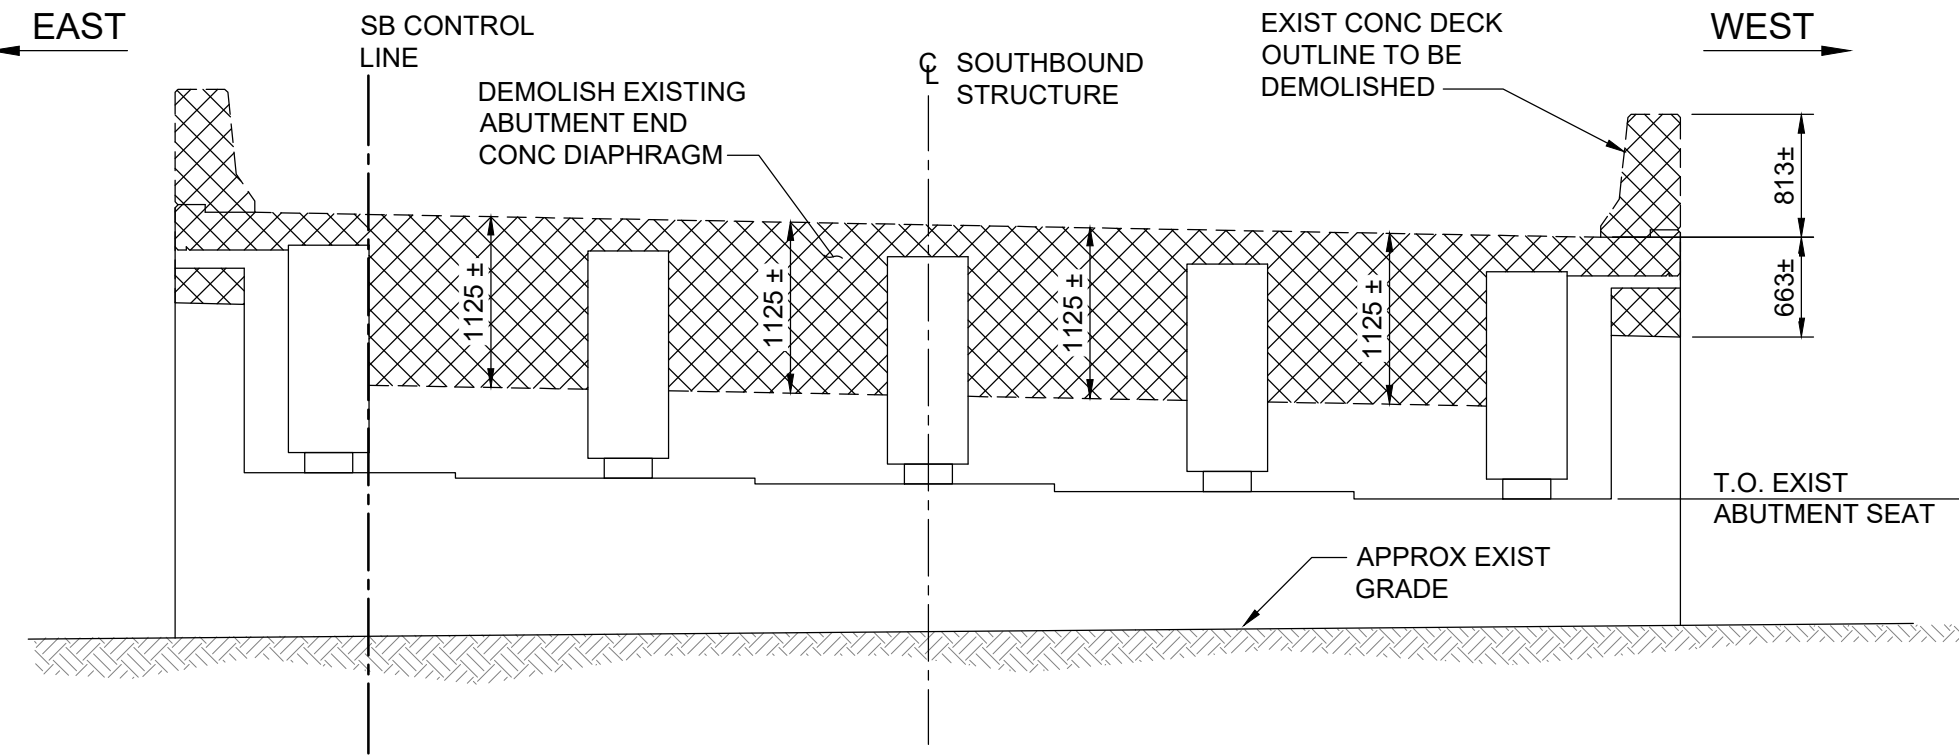
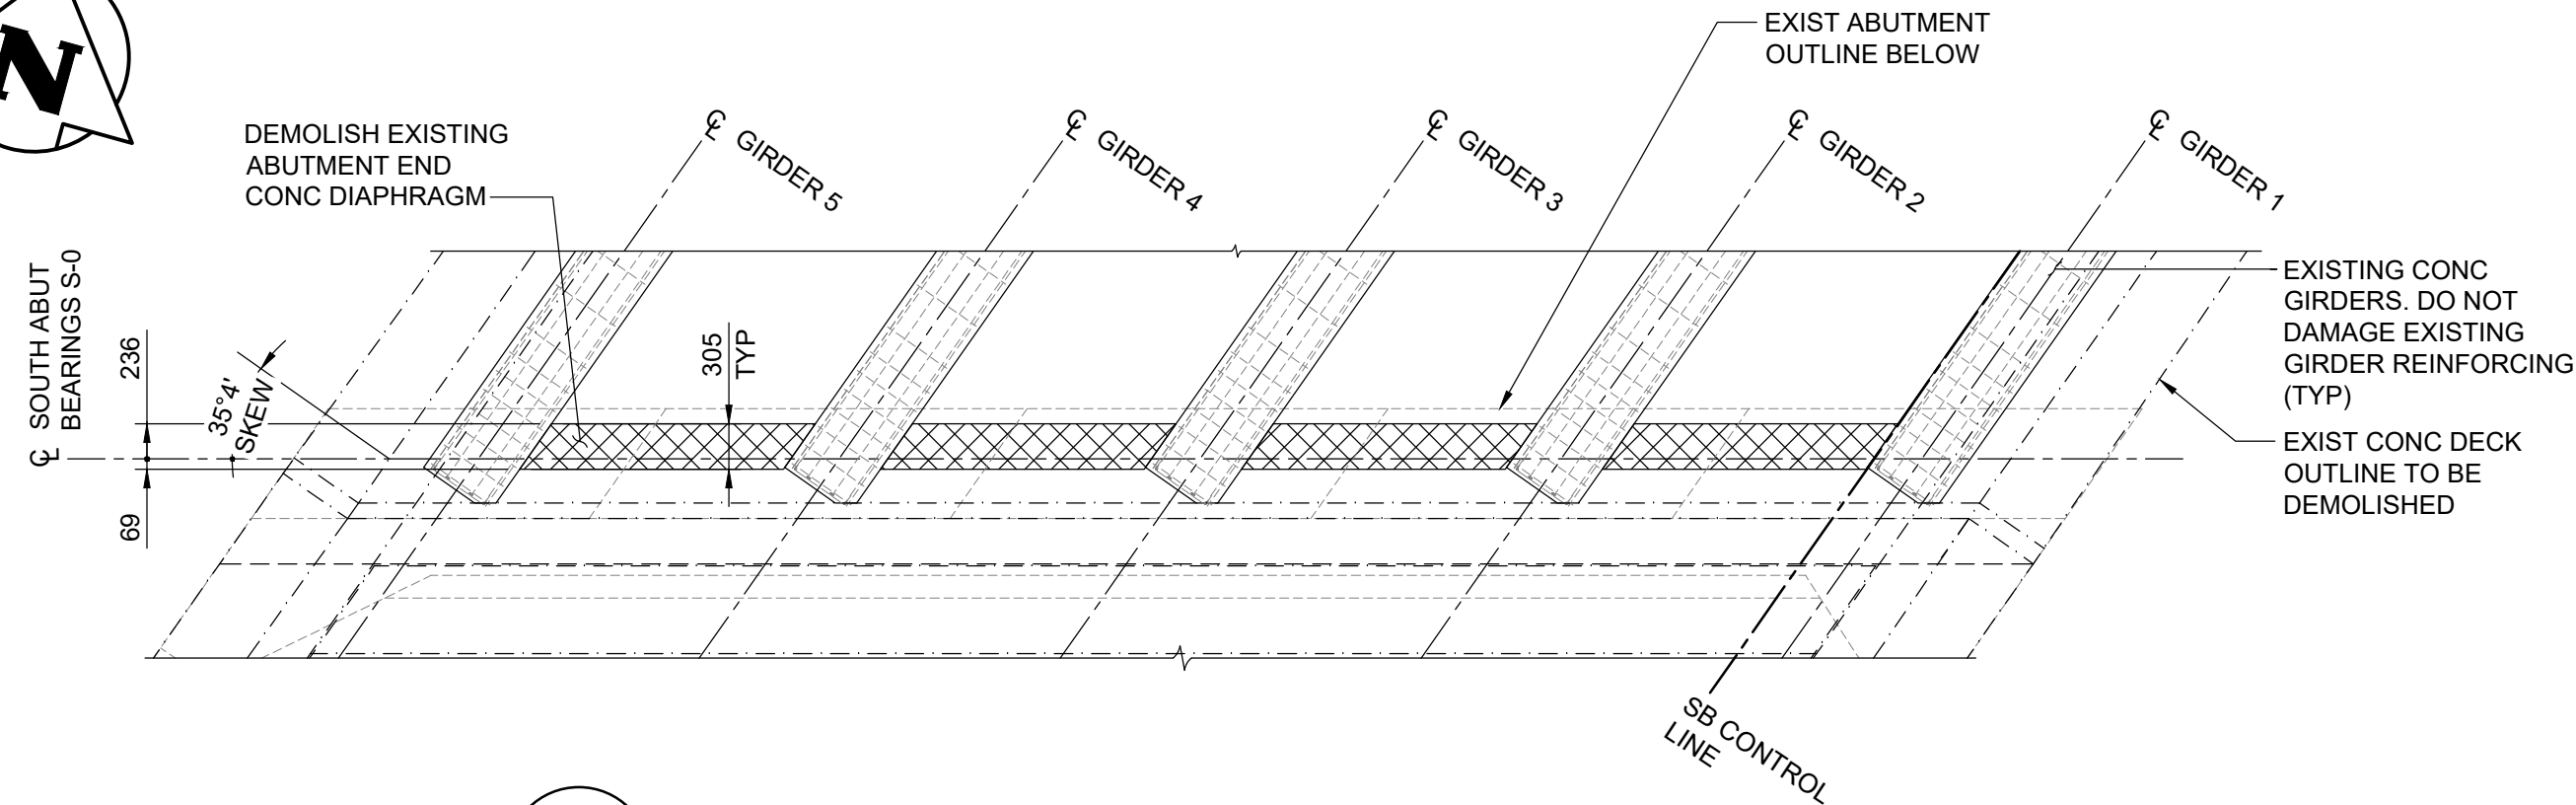


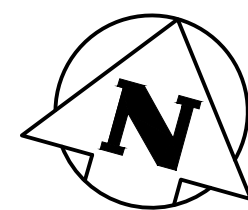

**ENGINEERS
GEOSCIENTISTS
MANITOBA**

Certificate of Authorization
Tetra Tech Canada Inc.
No. 6499

B.M. ELEV.			TETRA TECH		CONSULTANT DRAWING NO. 704-INF-MBI03007.01-DWG-S2119	
			DESIGNED BY	RL	REVIEWED BY	SA
			DRAWN BY	EV	APPROVED BY	KA
			SCALE: AS NOTED		ACCEPTED BY	DATE
					CAM WARD, P.ENG.	25.08.07
0	ISSUED FOR TENDER	25.08.07	SA			
NO.	REVISIONS	DATE	BY	DATE	25.08.07	

THE CITY OF WINNIPEG
PUBLIC WORKS DEPARTMENT
ENGINEERING DIVISION

LAGIMODIERE TWIN OVERPASSES OVER CPKC KEEWATIN REHABILITATION AND RELATED WORKS		CITY DRAWING NUMBER B123-25-2119
SOUTHBOUND STRUCTURE GIRDER DIAPHRAGM DEMOLITION DETAILS		SHEET 19 OF 47
		2119