




1 SECTION
1:25

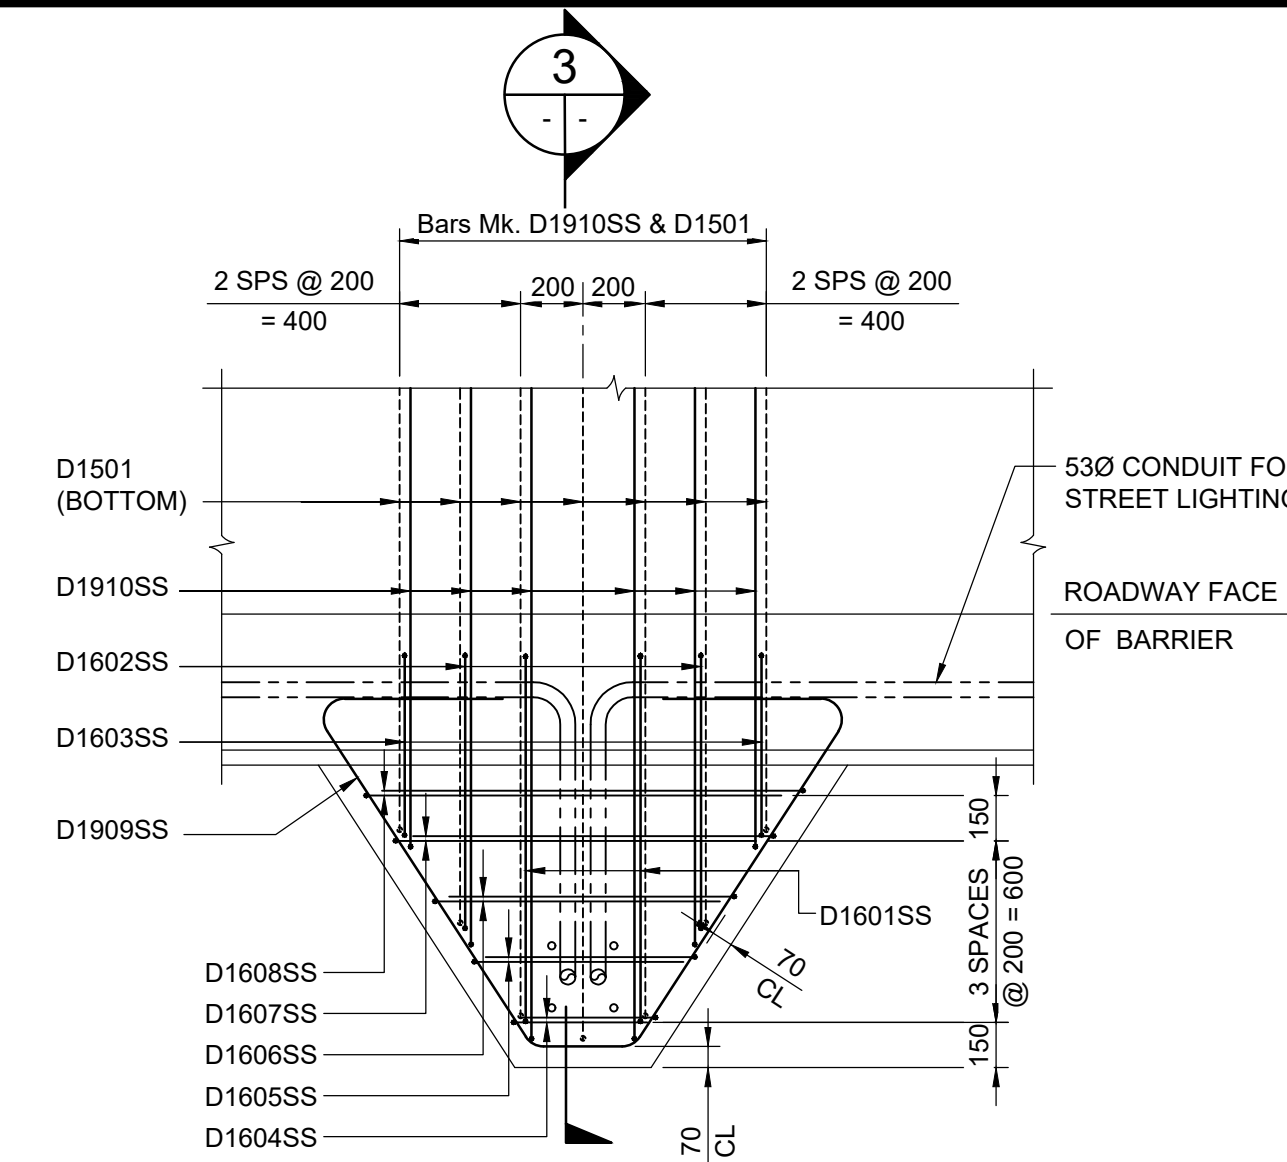


2 STREET LIGHT CONCRETE PEDESTAL REINFORCING DETAIL
1:25

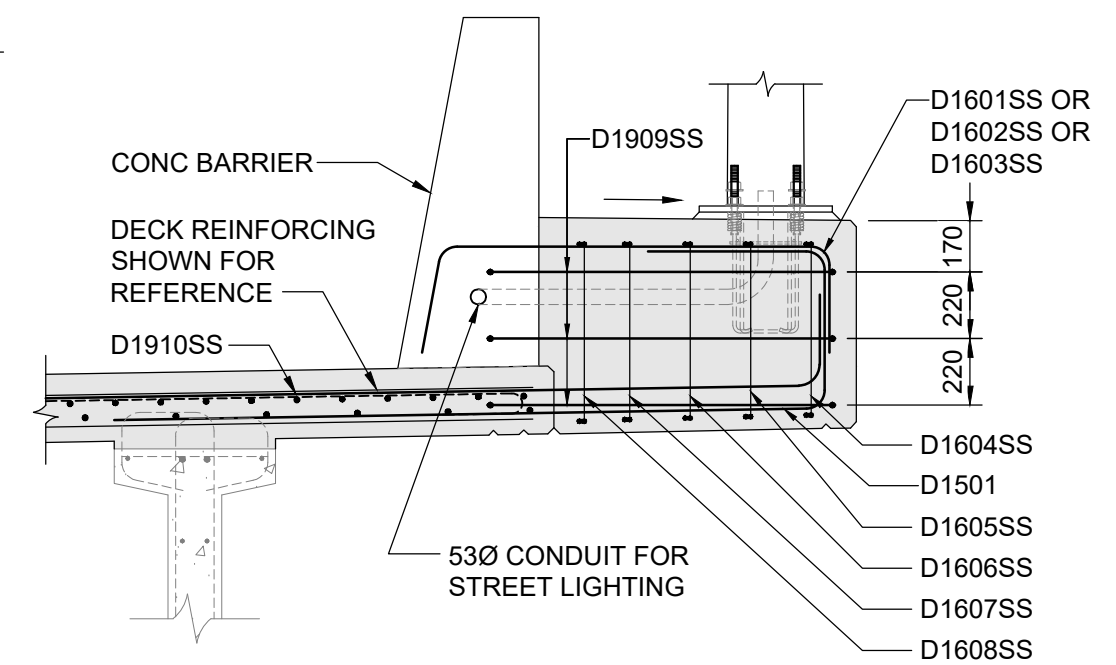


3 SECTION
1:25

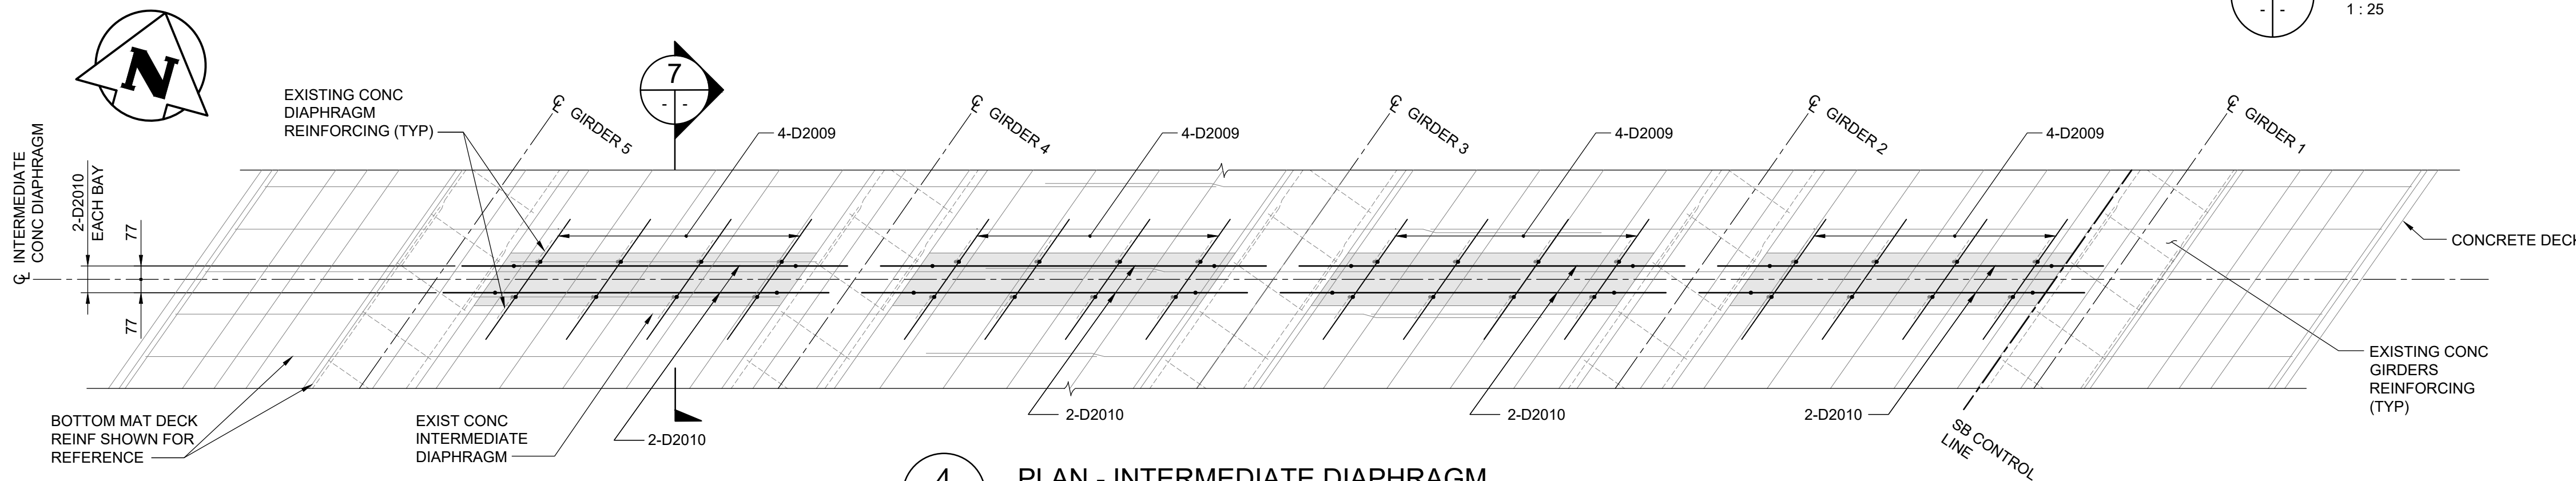


4 PLAN - INTERMEDIATE DIAPHRAGM
1:25
- 15 INTERMEDIATE DIAPHRAGM LOCATIONS

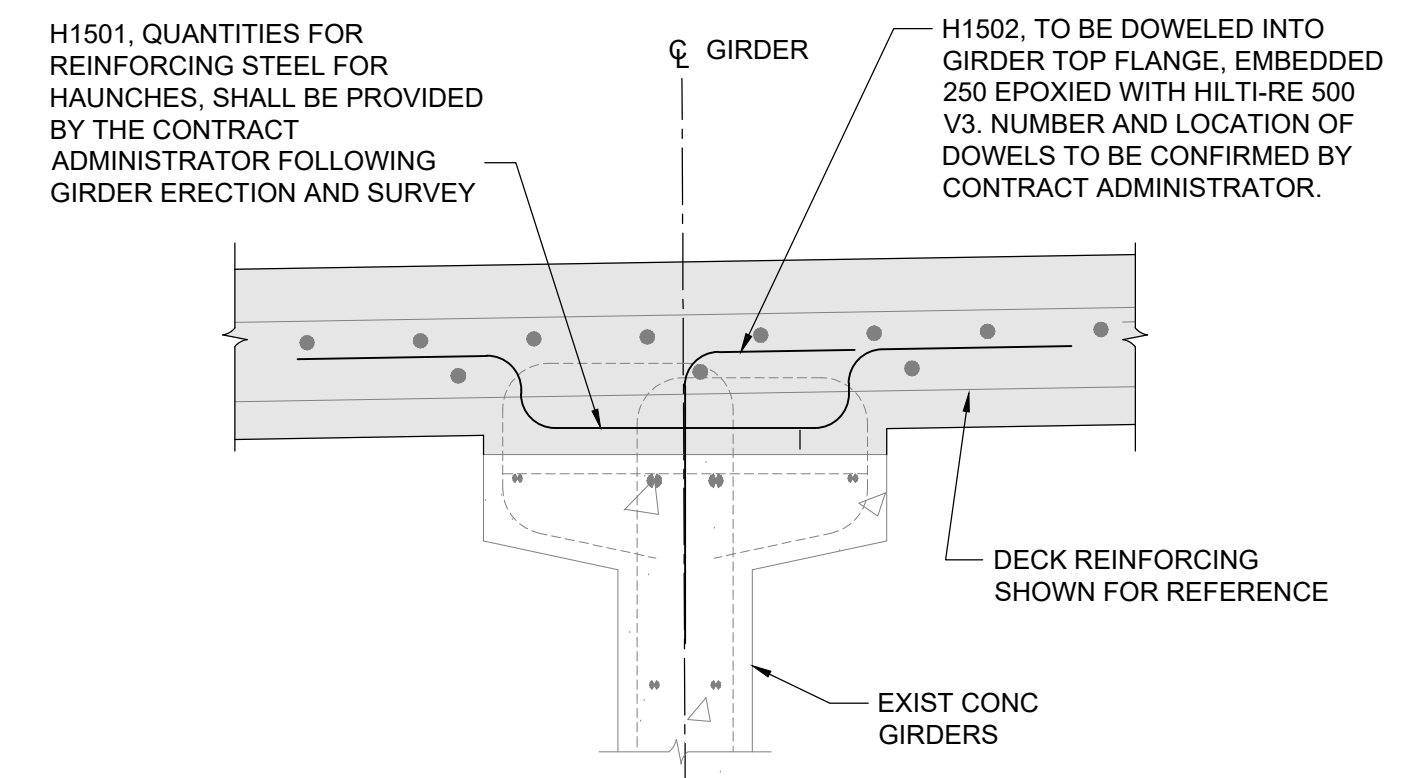

5 HAUNCH DETAIL
1:10

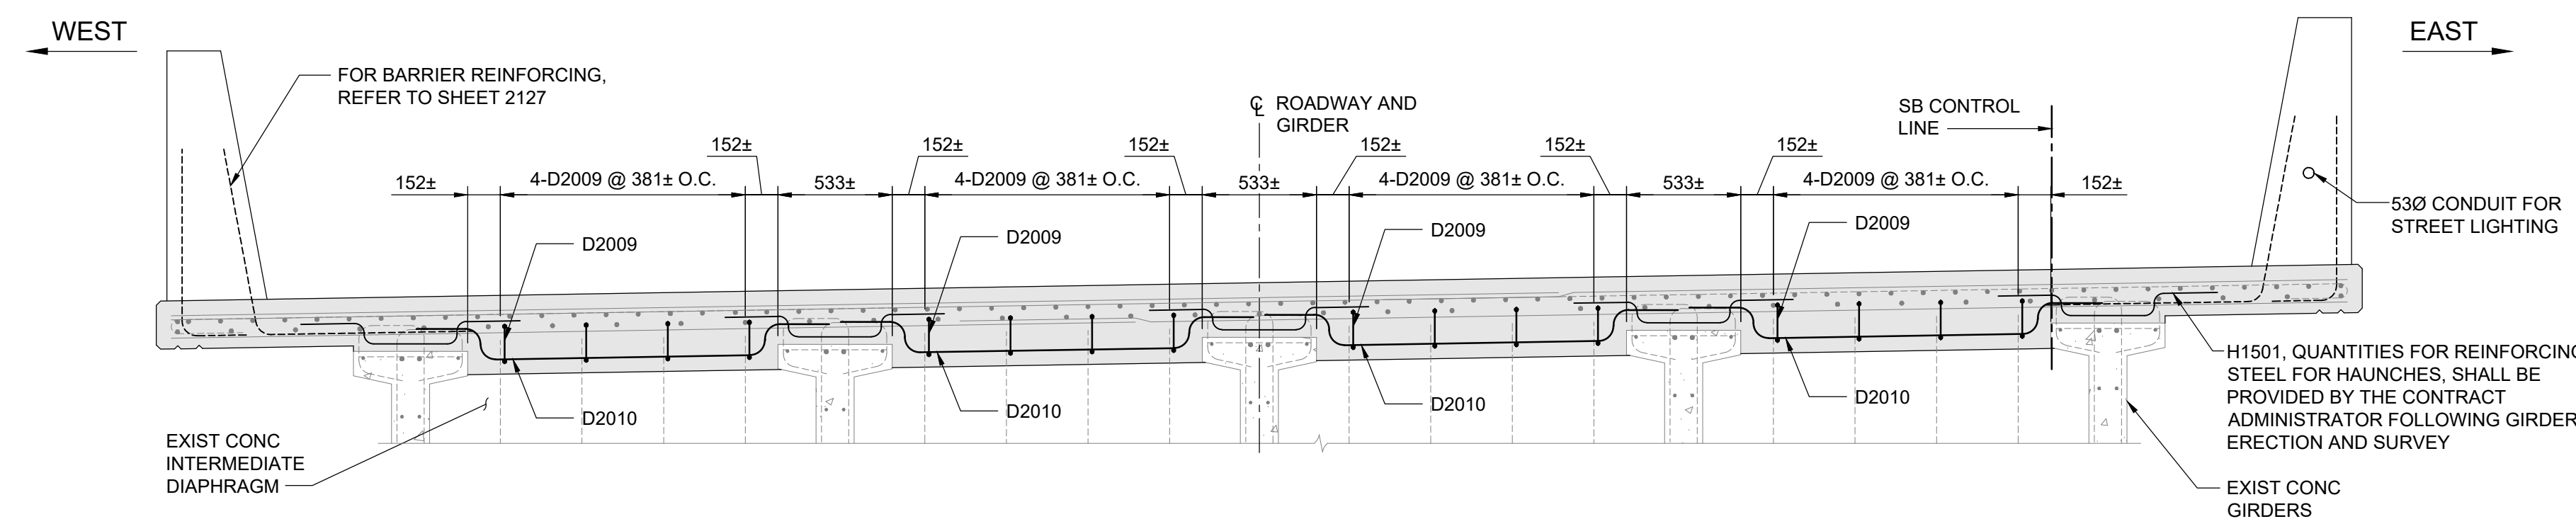

6 ELEVATION - INTERMEDIATE DIAPHRAGM
1:25

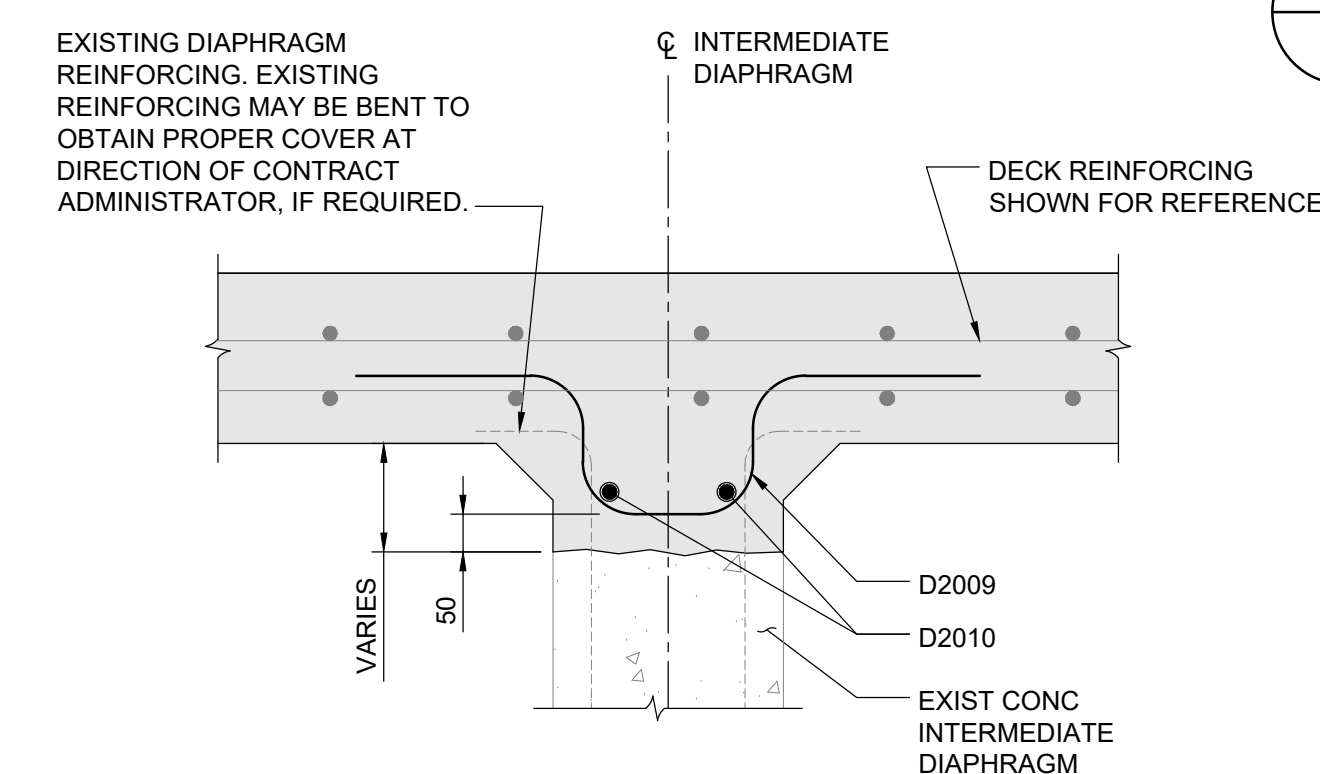

7 SECTION
1:10



B.M. ELEV.			TETRA TECH			
			DESIGNED BY TN	REVIEWED BY SA		
			DRAWN BY EV	APPROVED BY KA		
			SCALE: AS NOTED	ACCEPTED BY DATE		
				CAM WARD, P.ENG. 25.08.07		
0	ISSUED FOR TENDER	25.08.07	TN		CONSULTANT DRAWING NO. 704-INF-MBI03007.01-DWG-S2124	
NO.	REVISIONS	DATE	BY	DATE		
				25.08.07		

THE CITY OF WINNIPEG PUBLIC WORKS DEPARTMENT ENGINEERING DIVISION	
LAGIMODIERE TWIN OVERPASSES OVER CPKC KEEWATIN REHABILITATION AND RELATED WORKS	CITY DRAWING NUMBER B123-25-2124
SOUTHBOUND STRUCTURE DECK REINFORCING DETAILS SHEET 2 OF 5	SHEET 24 OF 47
	2124