



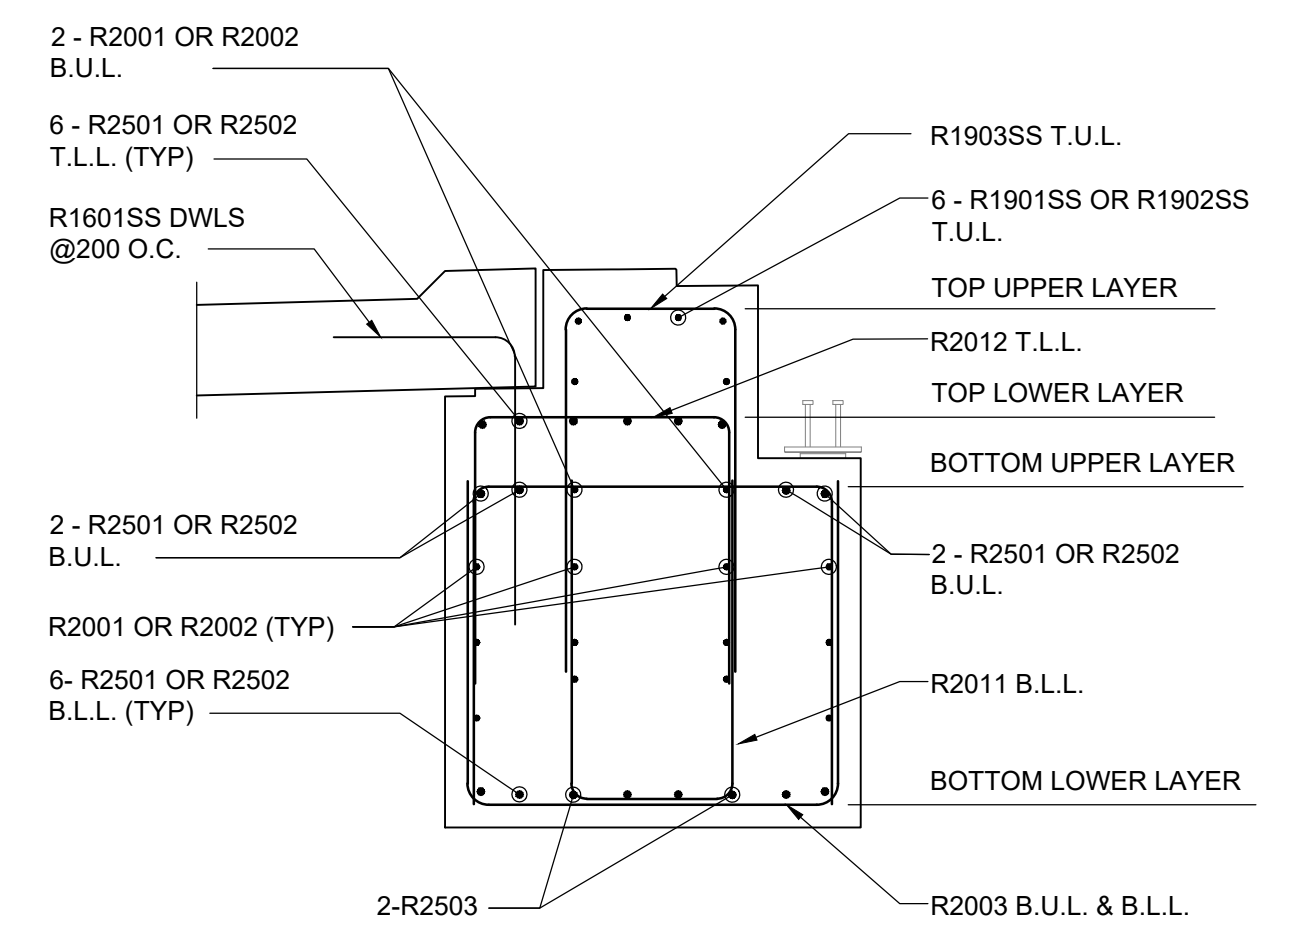


SECTION

1 : 25

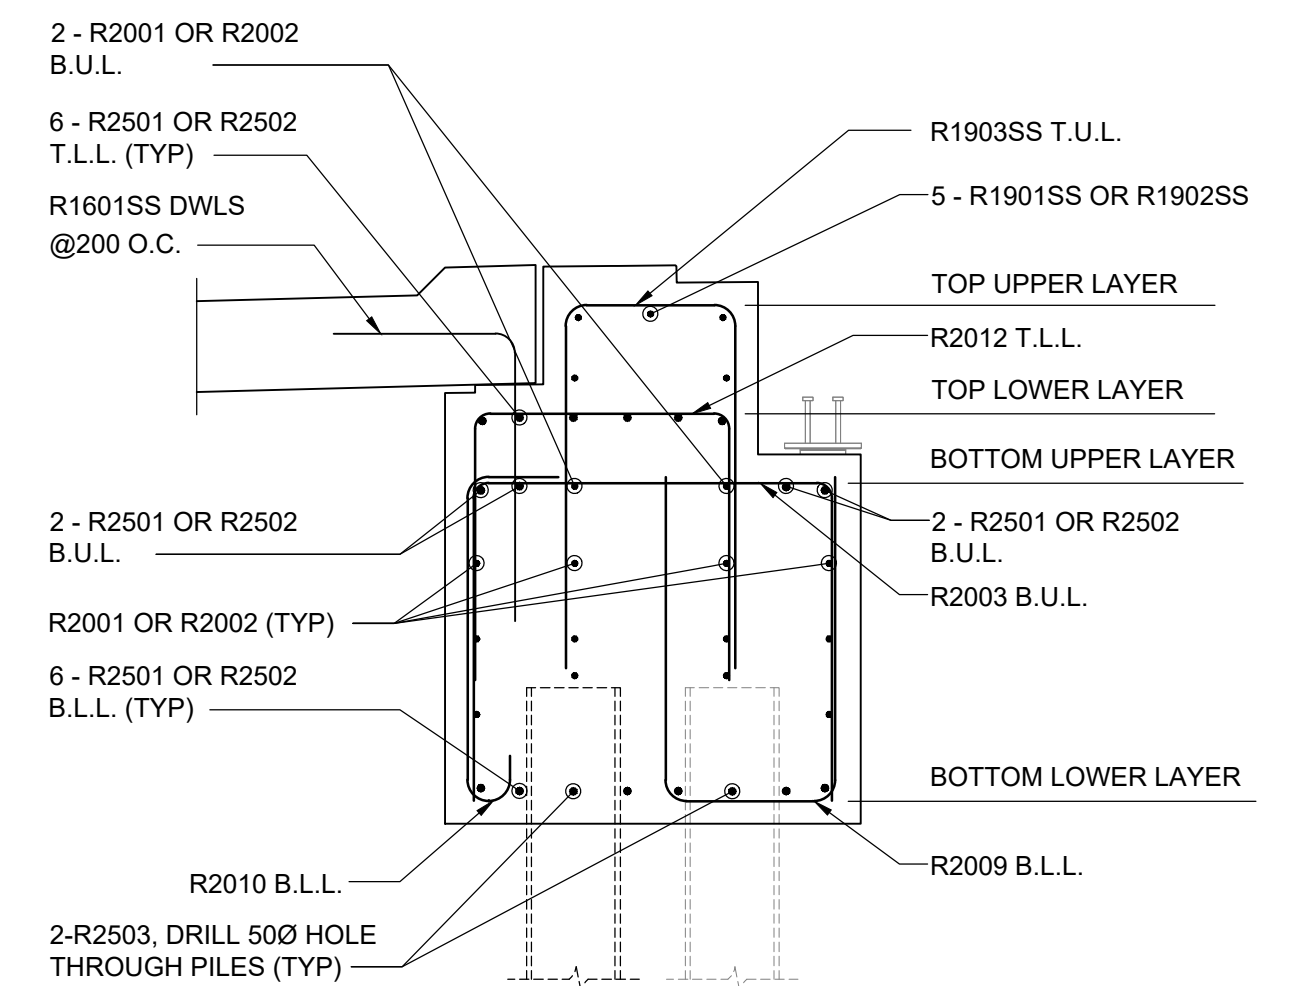

SECTION

1 : 25

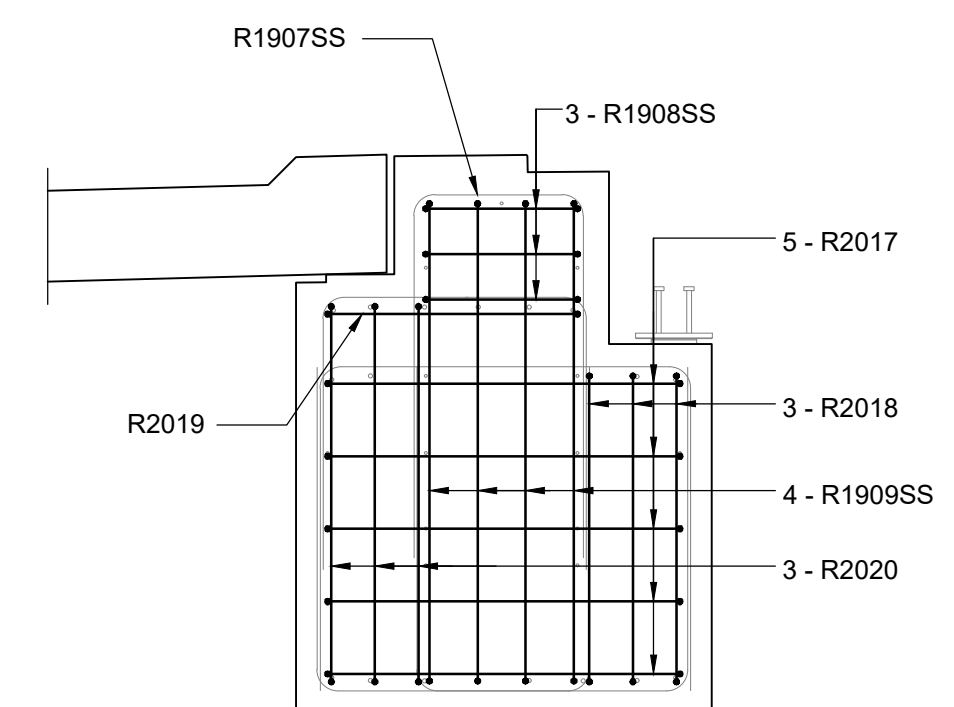

END VIEW

1 : 25

7	CONSULTANT DRAWING NO.
	704-INF.MBI03007.01-DWG-S2131

B.M. ELEV.				TETRA TECH					
0	ISSUED FOR TENDER		25.08.07	SA	DESIGNED BY RL		REVIEWED BY SA		
					DRAWN BY EV		APPROVED BY KA		
					SCALE: AS NOTED		ACCEPTED BY DATE		
							CAM WARD, P.ENG. 25.08.07		
NO.	REVISIONS	DATE	BY	DATE	25.08.07				



Certificate of Authorization
Tetra Tech Canada Inc.
No. 6499



THE CITY OF WINNIPEG
PUBLIC WORKS DEPARTMENT
ENGINEERING DIVISION

LAGIMODIERE TWIN OVERPASSES
OVER CPKC KEEWATIN
REHABILITATION AND RELATED WORKS

SOUTHBOUND STRUCTURE
SOUTH APPROACH - GRADE BEAM
REINFORCING DETAILS

ITY DRAWING NUMBER

B123-25-2131

31 OF 47

2131