




 **ENGINEERS
GEOSCIENTISTS
MANITOBA**

Certificate of Authorization
Tetra Tech Canada Inc.
No. 6499

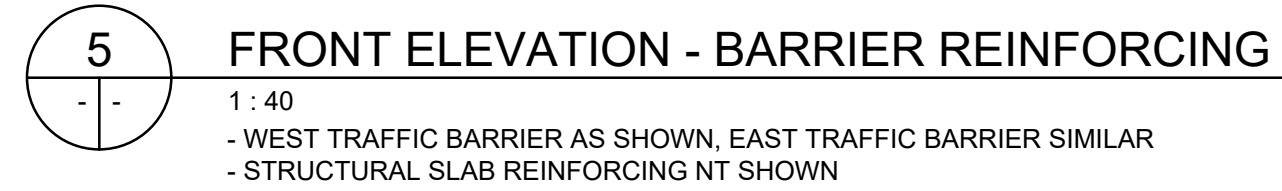

B.M. ELEV.				 TETRA TECH				 THE CITY OF WINNIPEG PUBLIC WORKS DEPARTMENT ENGINEERING DIVISION						
				DESIGNED BY	TN	REVIEWED BY	SA	LAGIMODIERE TWIN OVERPASSES OVER CPKC KEEWATIN REHABILITATION AND RELATED WORKS				CITY DRAWING NUMBER B123-25-2132		
				DRAWN BY	GI	APPROVED BY	KA					SHEET 32 OF 47		
				SCALE: AS NOTED		ACCEPTED BY DATE CAM WARD, P.ENG. 25.08.07								
0	ISSUED FOR TENDER		25.08.07	TN					CONSULTANT DRAWING NO. 704-INF.MBI03007.01-DWG-S2132				SOUTHBOUND STRUCTURE SOUTH APPROACH - STRUCTURAL SLAB REINFORCING DETAILS	2132
NO	REVISIONS	DATE	BY	DATE	25.08.07									