



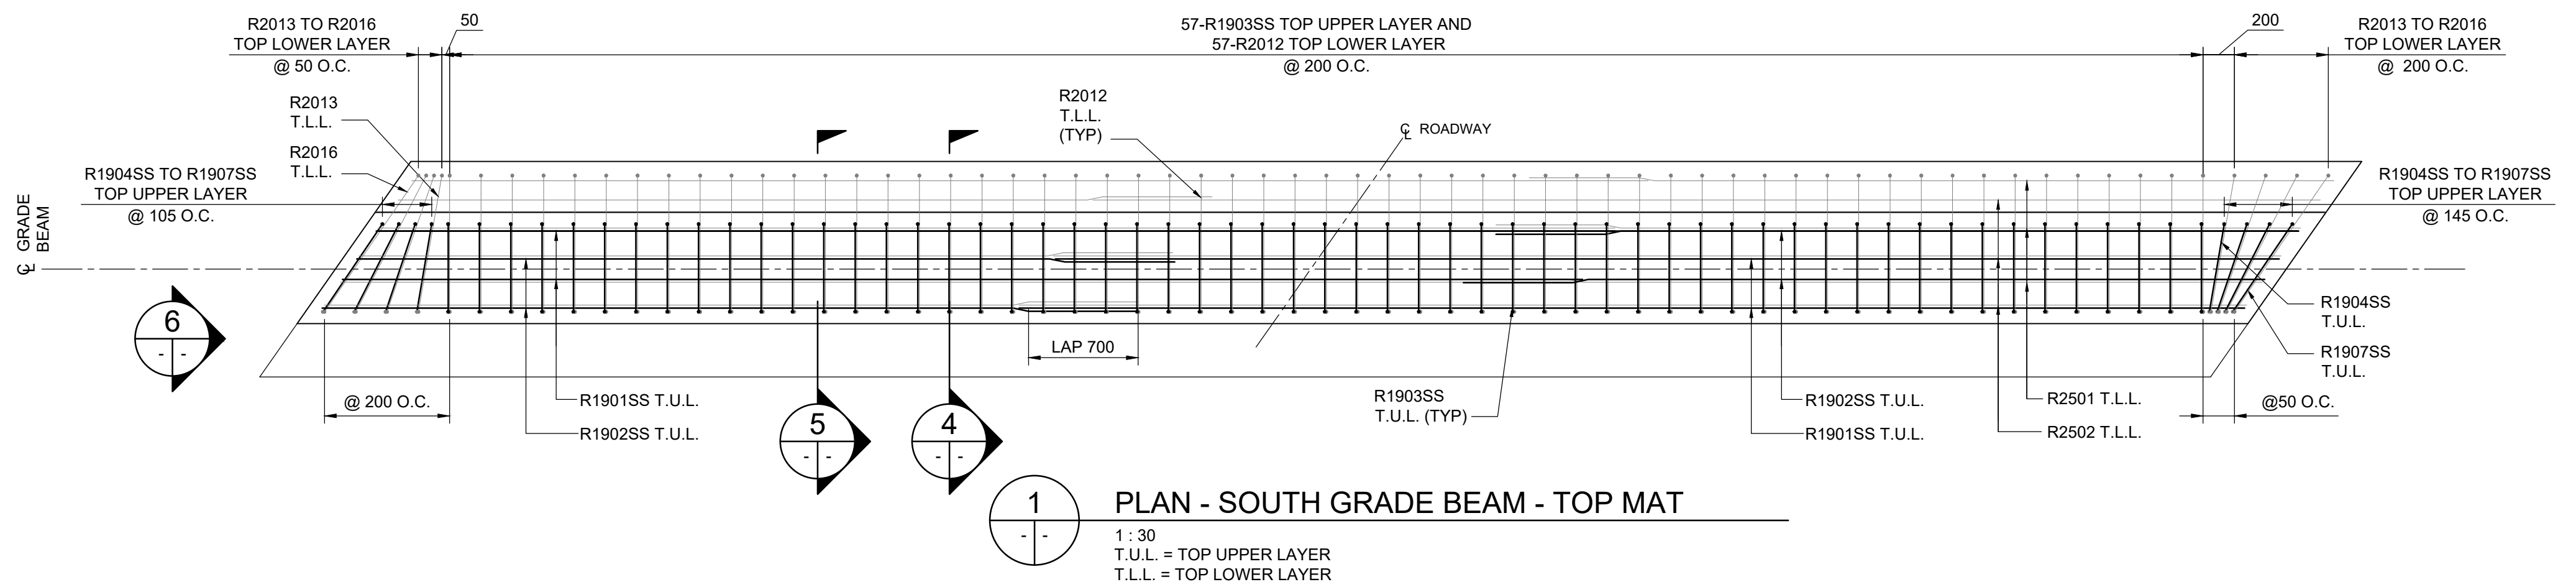


PLAN - SOUTH GRADE BEAM - TOP MAT

1:30
T.U.L. = TOP UPPER LAYER
T.L.L. = TOP LOWER LAYER

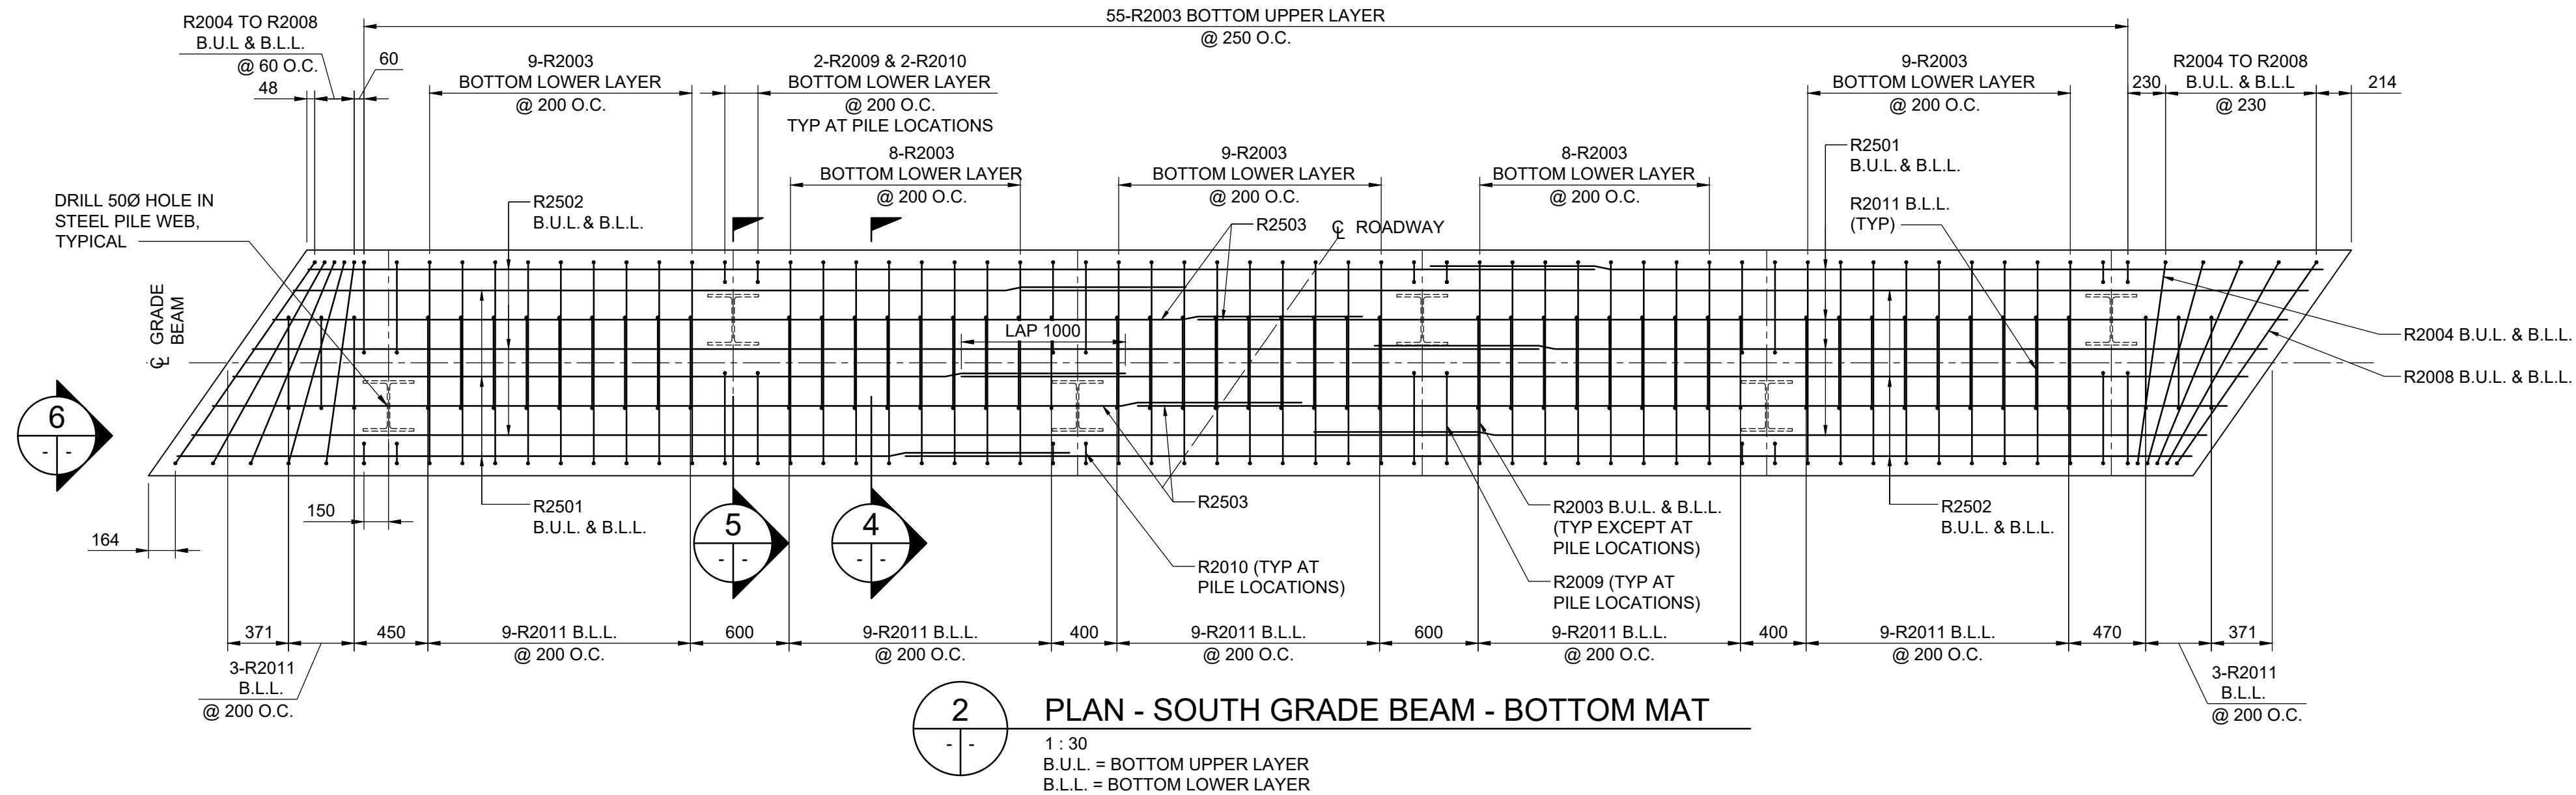

PLAN - SOUTH GRADE BEAM - BOTTOM MAT


1:30
B.U.L. = BOTTOM UPPER LAYER
B.L.L. = BOTTOM LOWER LAYER

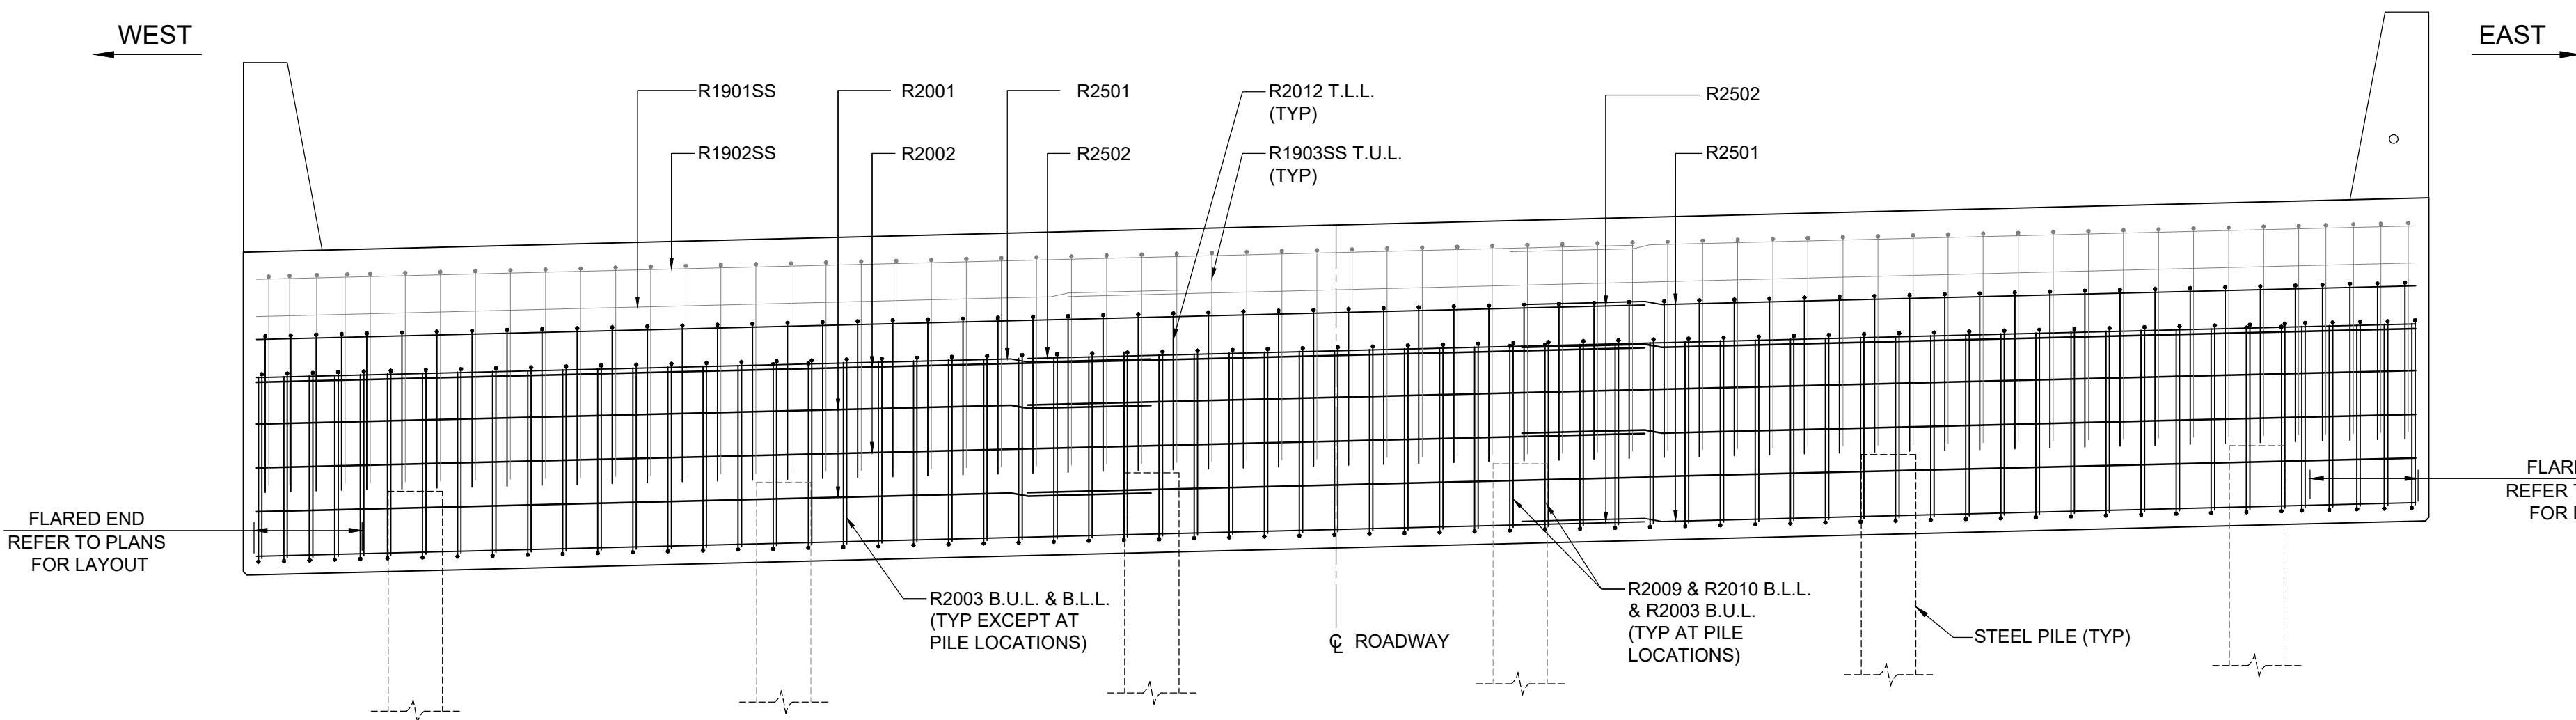

ELEVATION VIEW


1:30
- SHOWN ON APPROACH SLAB SIDE
- BAR R2011 NOT SHOWN FOR CLARITY

NOTE:
ON THE DRAWING SHOWN THE SOUTH GRADE BEAM, THE NORTH SIDE IS SIMILAR.

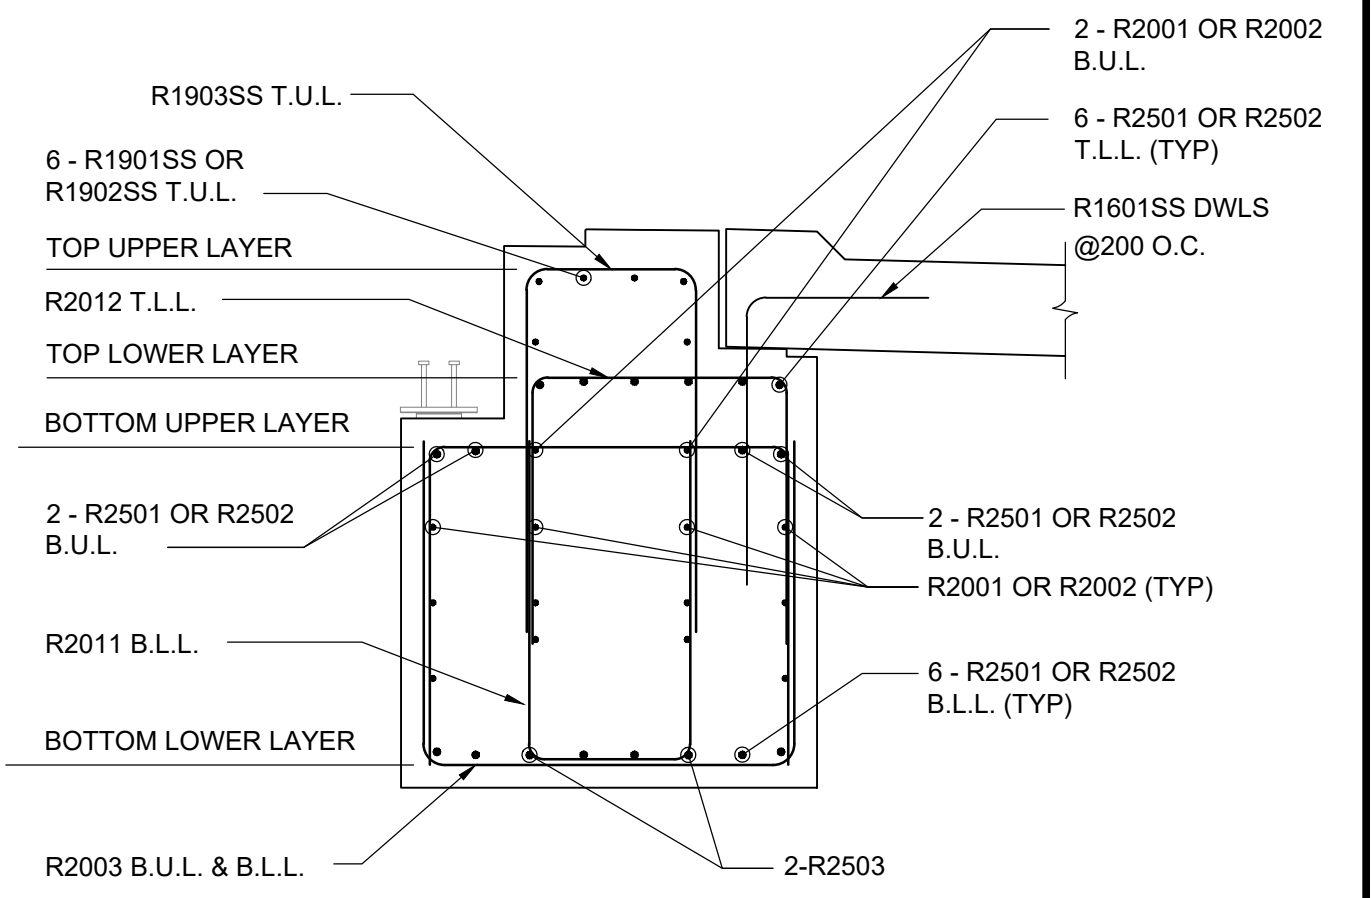


SECTION

1:25

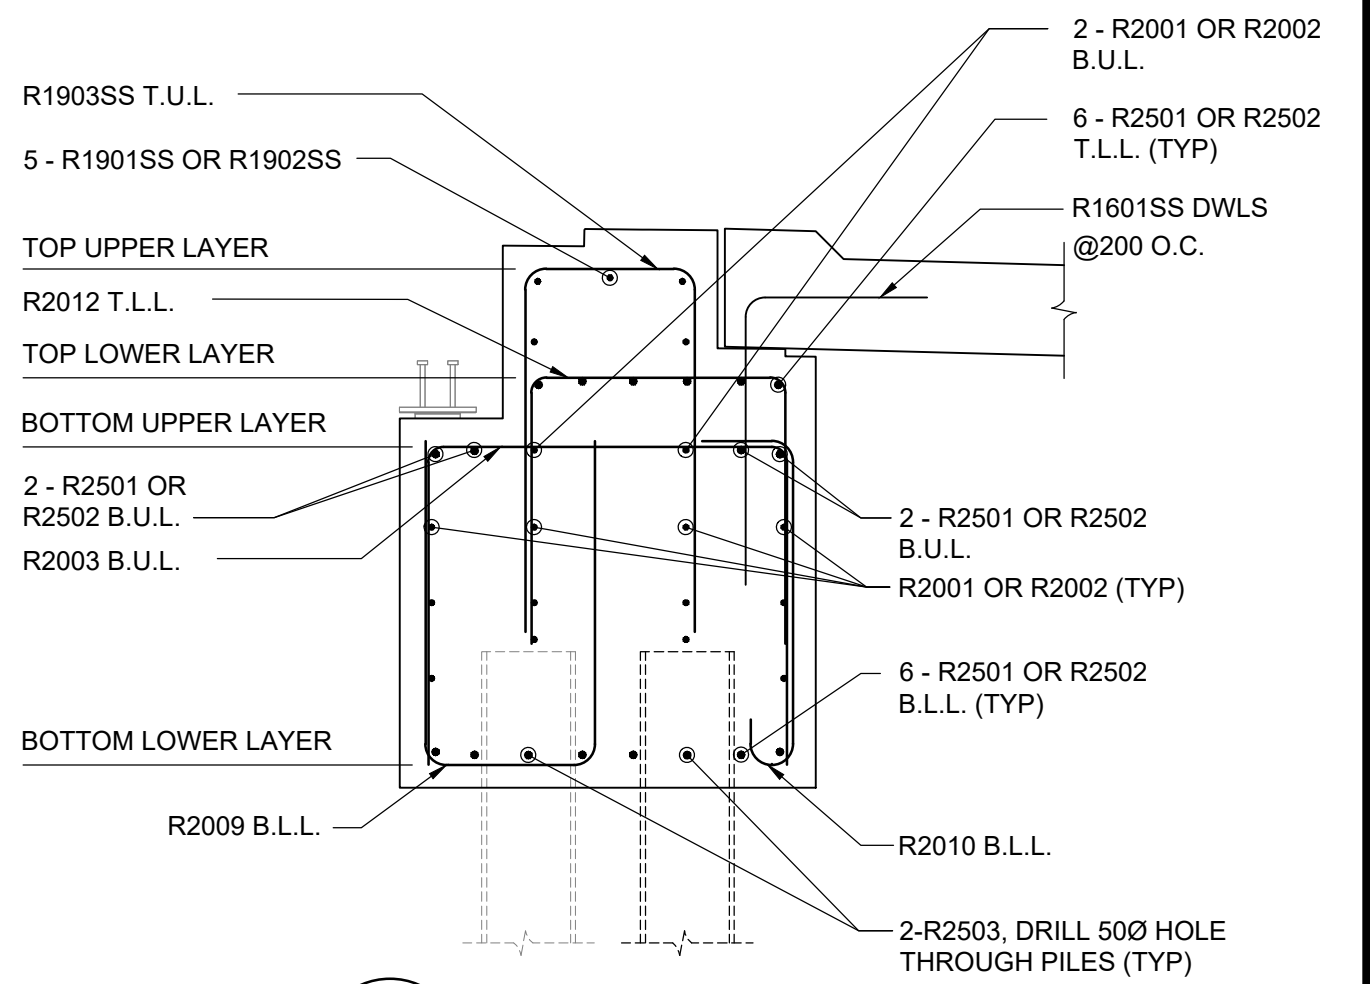

SECTION

1:25

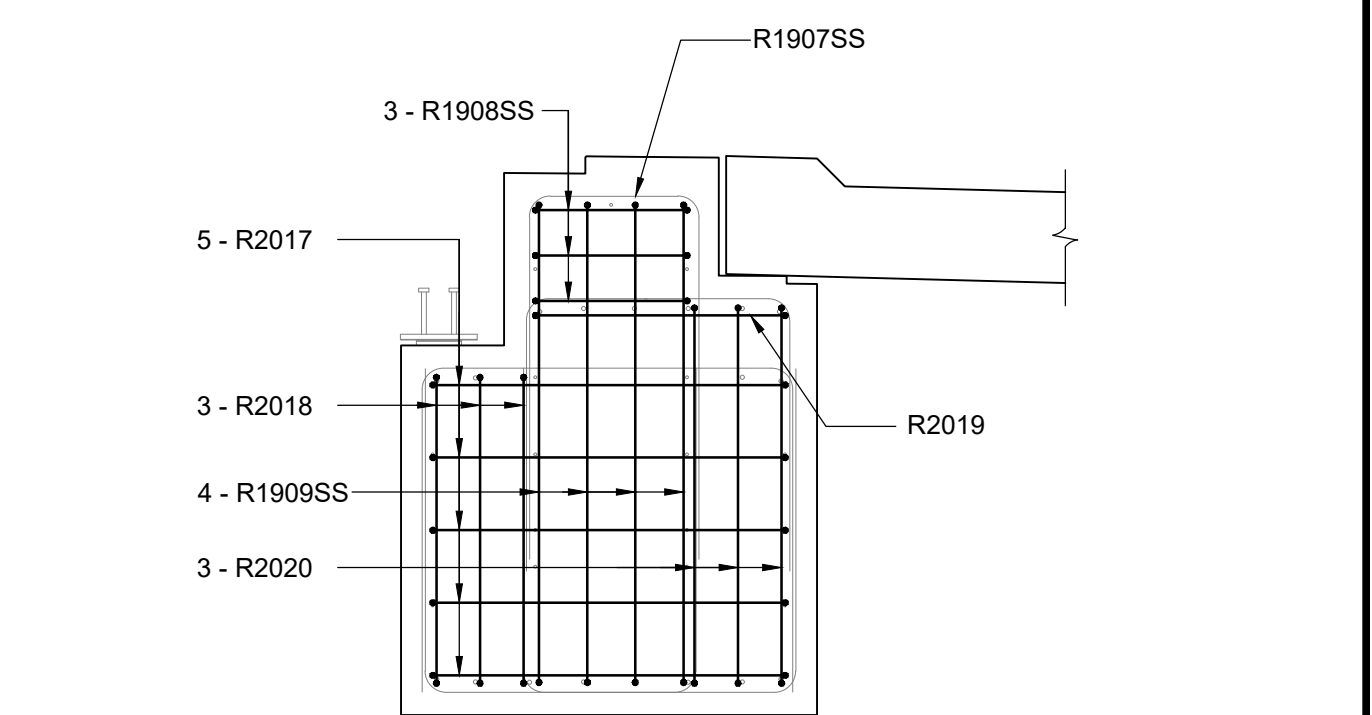

END VIEW

1:25



B.M. ELEV.				TETRA TECH		CONSULTANT DRAWING NO. 704-INF-MBI03007.01-DWG-S2138	
				DESIGNED BY RL	REVIEWED BY SA	ACCEPTED BY CAM WARD, P.ENG. 25.08.07	
				DRAWN BY EV	APPROVED BY KA		
				SCALE: AS NOTED	DATE 25.08.07		
0	ISSUED FOR TENDER	25.08.07	SA	DATE	25.08.07		
NO.	REVISIONS	DATE	BY	DATE	25.08.07		

THE CITY OF WINNIPEG PUBLIC WORKS DEPARTMENT ENGINEERING DIVISION	
LAGIMODIERE TWIN OVERPASSES OVER CPKC KEEWATIN REHABILITATION AND RELATED WORKS	CITY DRAWING NUMBER B123-25-2138
SOUTHBOUND STRUCTURE NORTH APPROACH - GRADE BEAM REINFORCING DETAILS	SHEET 38 OF 47
	2138