




1 NORTH APPROACH SLAB REINFORCING - BOTTOM MAT
1 : 50



2 NORTH APPROACH SLAB REINFORCING - TOP MAT
1 : 50

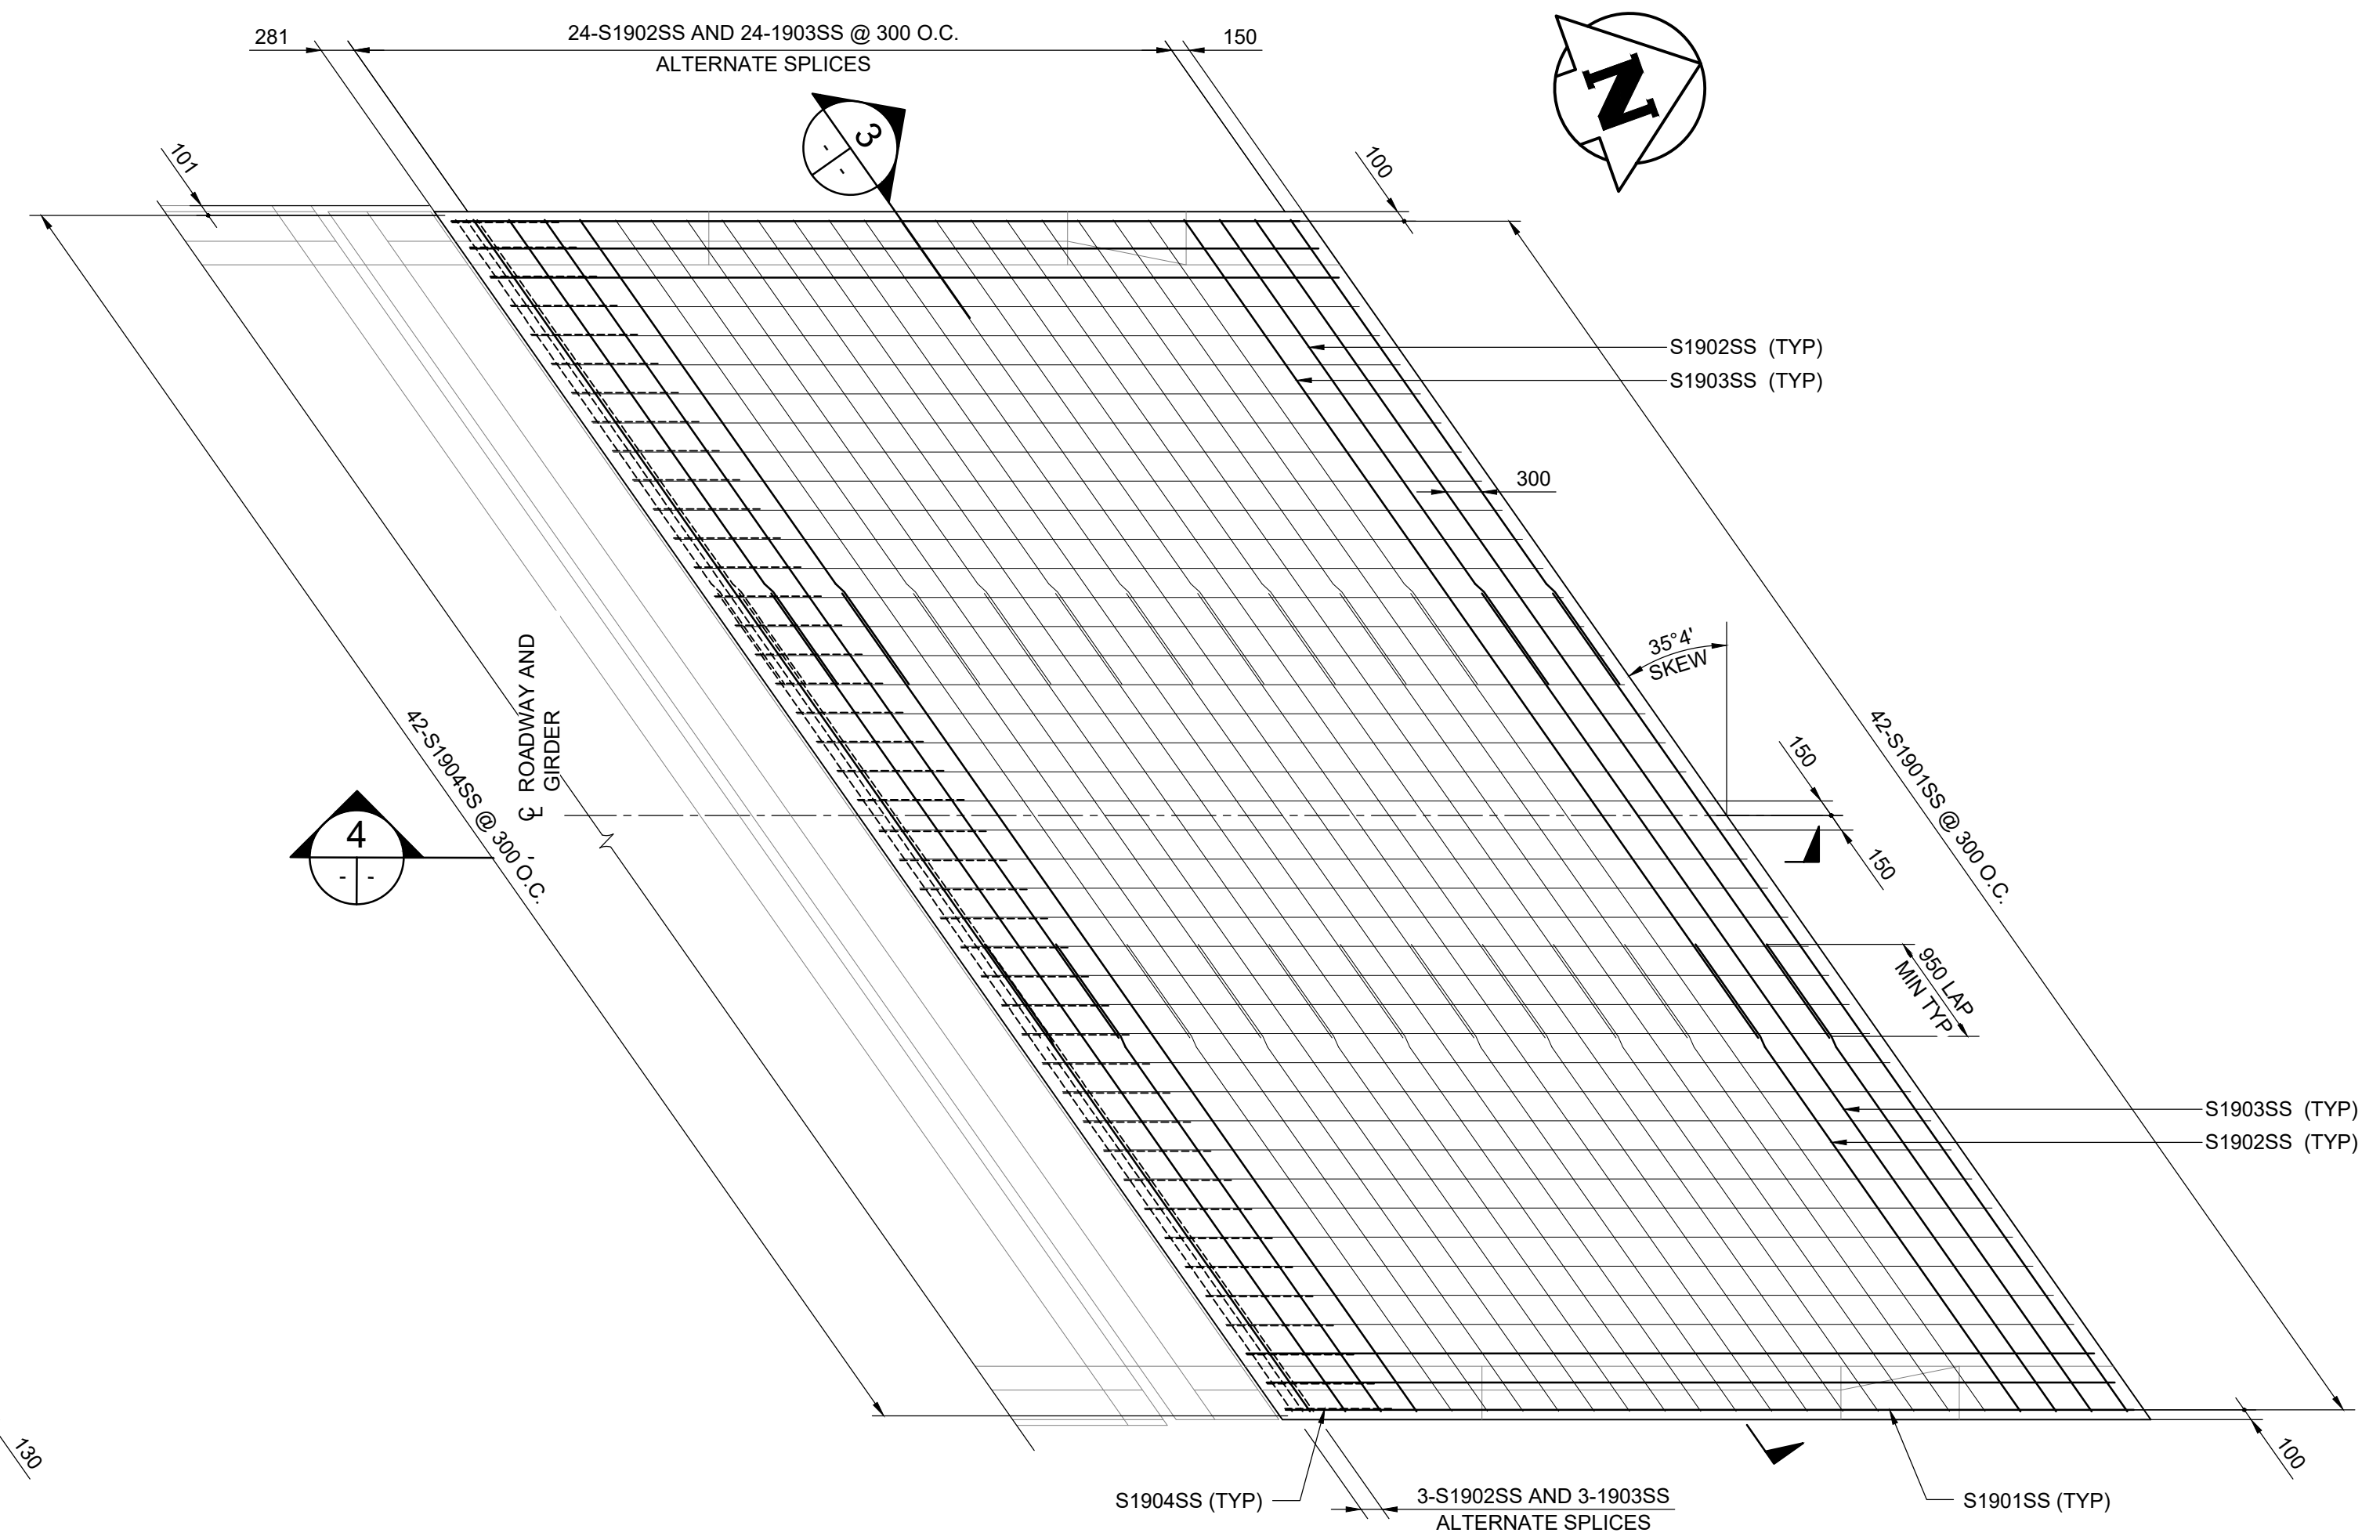

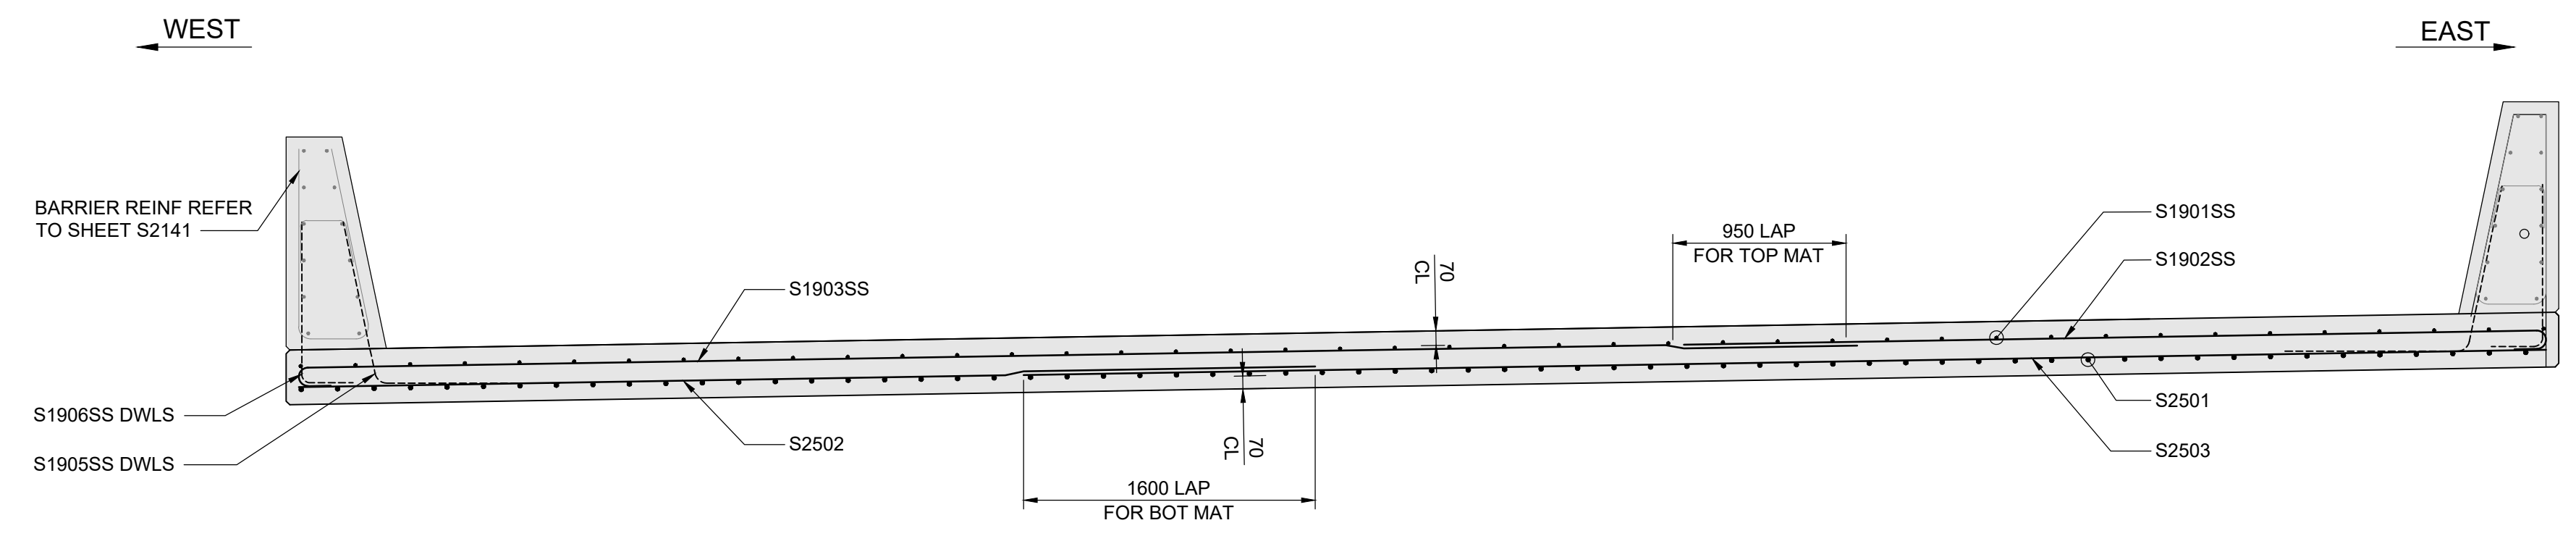

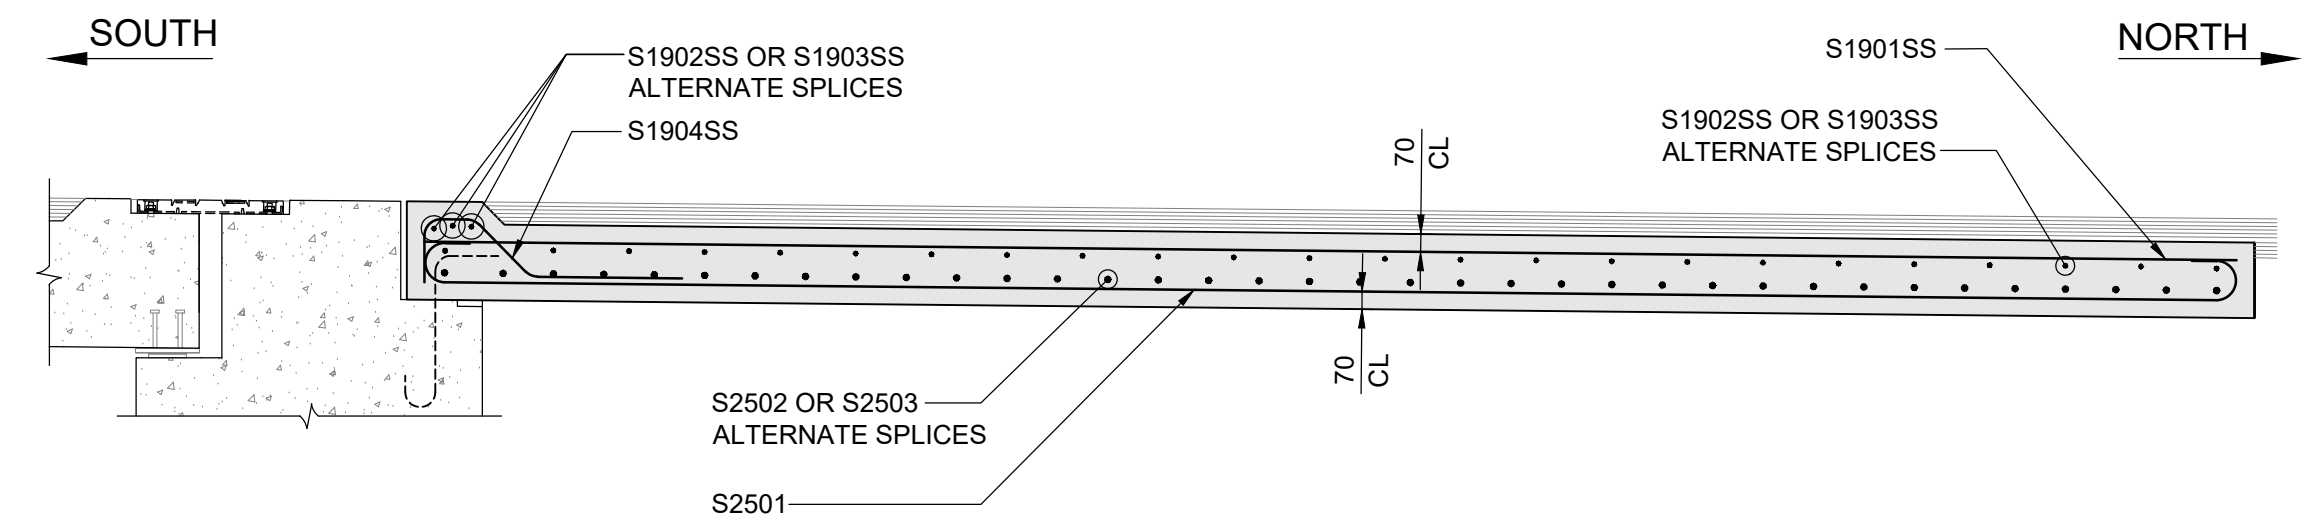3 SECTION
1 : 30



4 SECTION
1 : 30

**ENGINEERS
GEOSCIENTISTS
MANITOBA**
Certificate of Authorization
Tetra Tech Canada Inc.
No. 6499

B.M. ELEV.				<div></div> <div>TETRA TECH</div>		<div></div> <div>THE CITY OF WINNIPEG</div> <div>PUBLIC WORKS DEPARTMENT ENGINEERING DIVISION</div>		<div>LAGIMODIERE TWIN OVERPASSES OVER CPKC KEEWATIN REHABILITATION AND RELATED WORKS</div> <div>CITY DRAWING NUMBER B123-25-2140</div> <div>SHEET 40 OF 47</div>	
				DESIGNED BY RL	REVIEWED BY SA	CONSULTANT DRAWING NO. 704-INF-MBI03007.01-DWG-S2140		<div>SOUTHBOUND STRUCTURE NORTH APPROACH - APPROACH SLAB REINFORCING DETAILS</div> <div>2140</div>	
				DRAWN BY AM	APPROVED BY KA				
0	ISSUED FOR TENDER	25.08.07	SA	SCALE: AS NOTED	ACCEPTED BY DATE CAM WARD, P.ENG. 25.08.07				
NO.	REVISIONS	DATE	BY	DATE	25.08.07				