




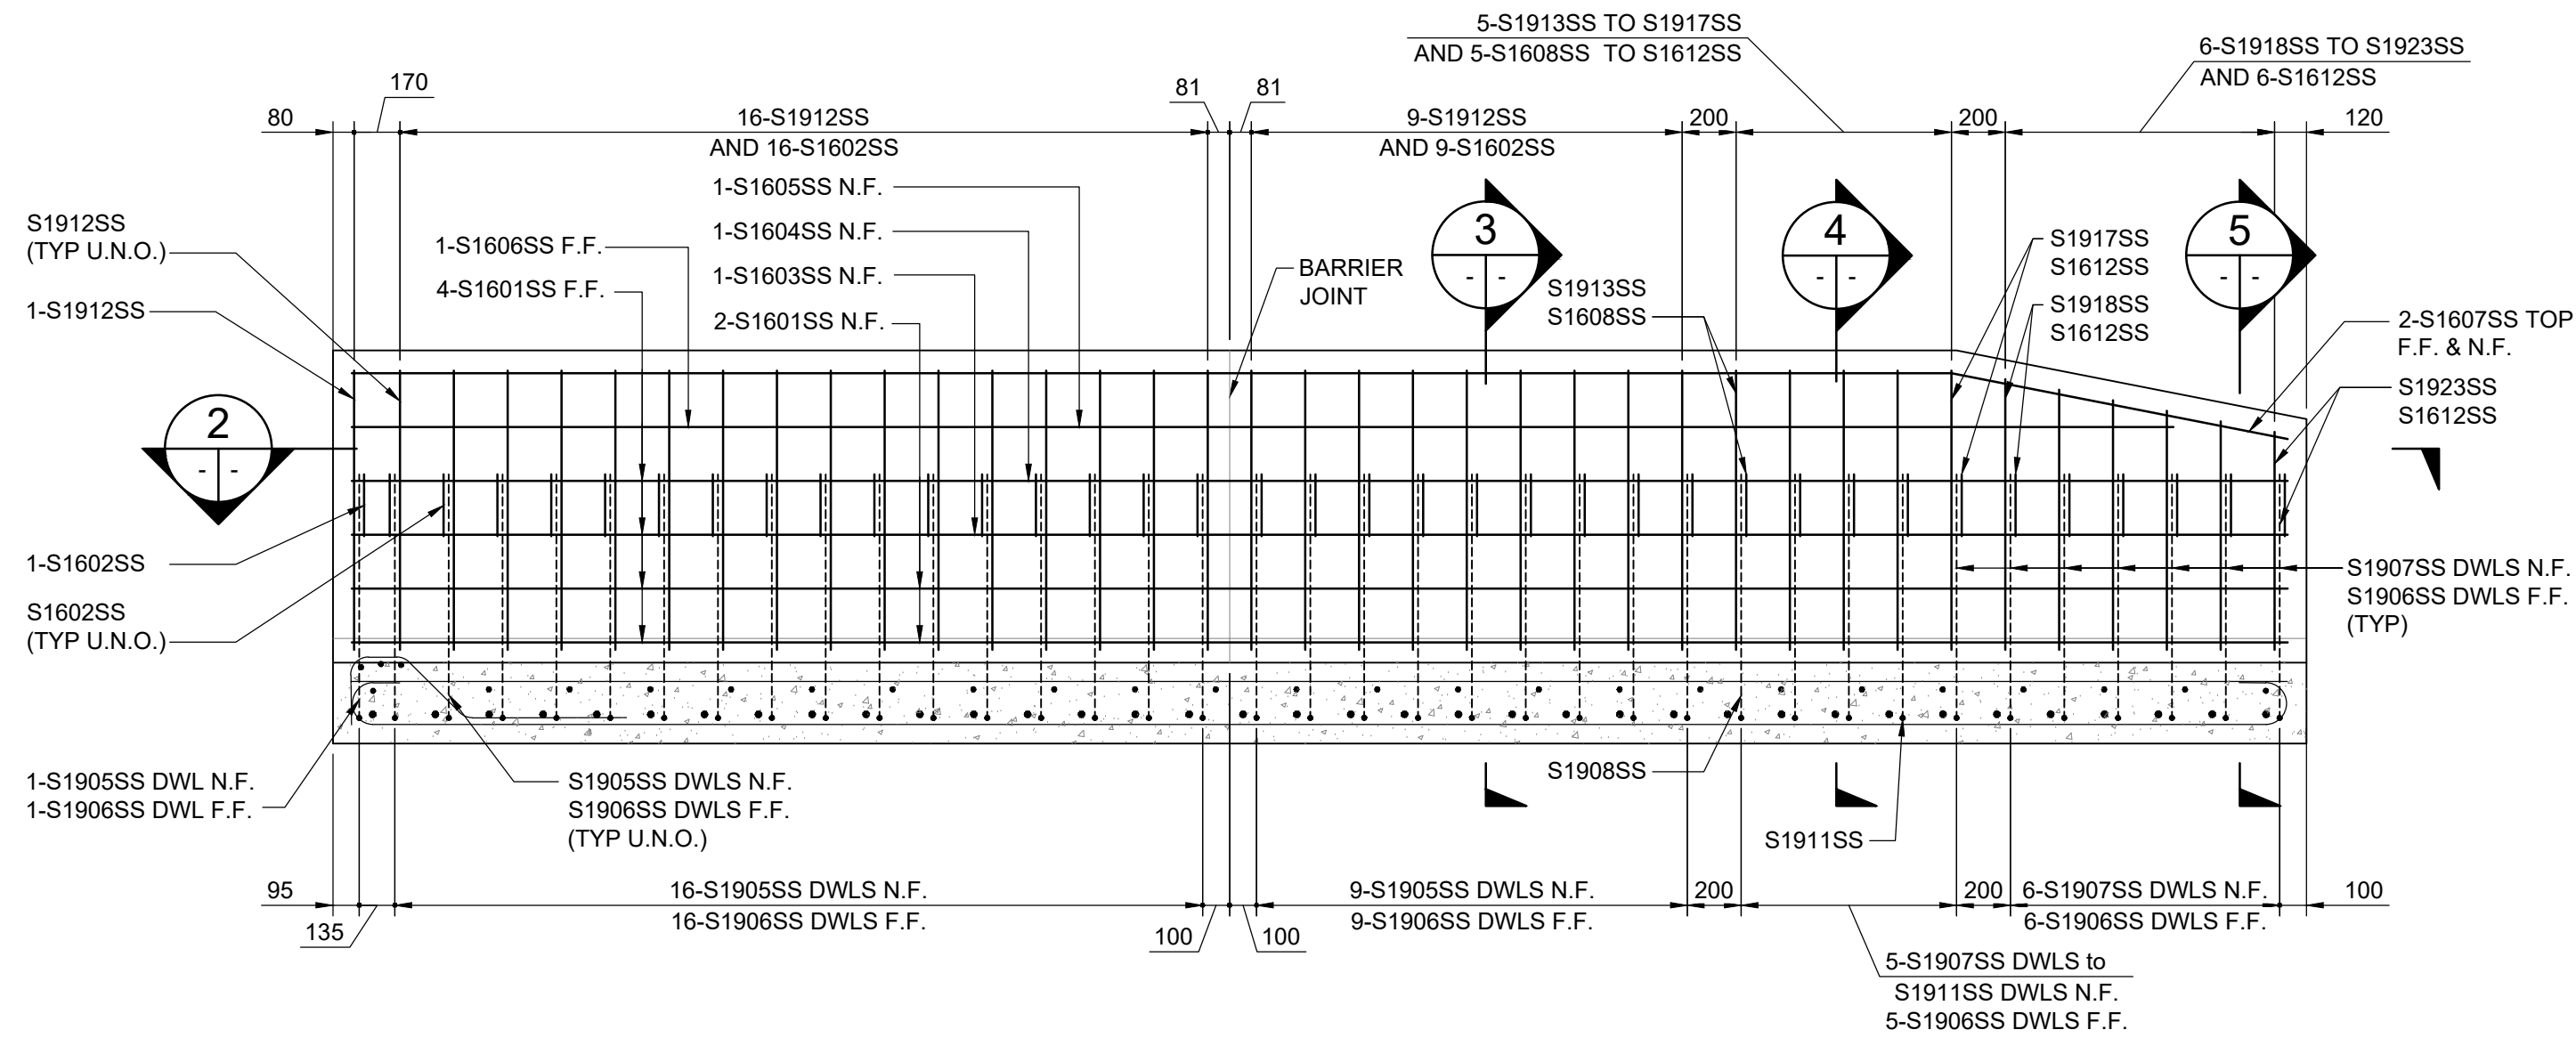


1 NORTH APPROACH SLAB BARRIER ELEVATION - REINFORCING
1 : 25
- WEST TRAFFIC BARRIER AS SHOWN, EAST TRAFFIC BARRIER SIMILAR

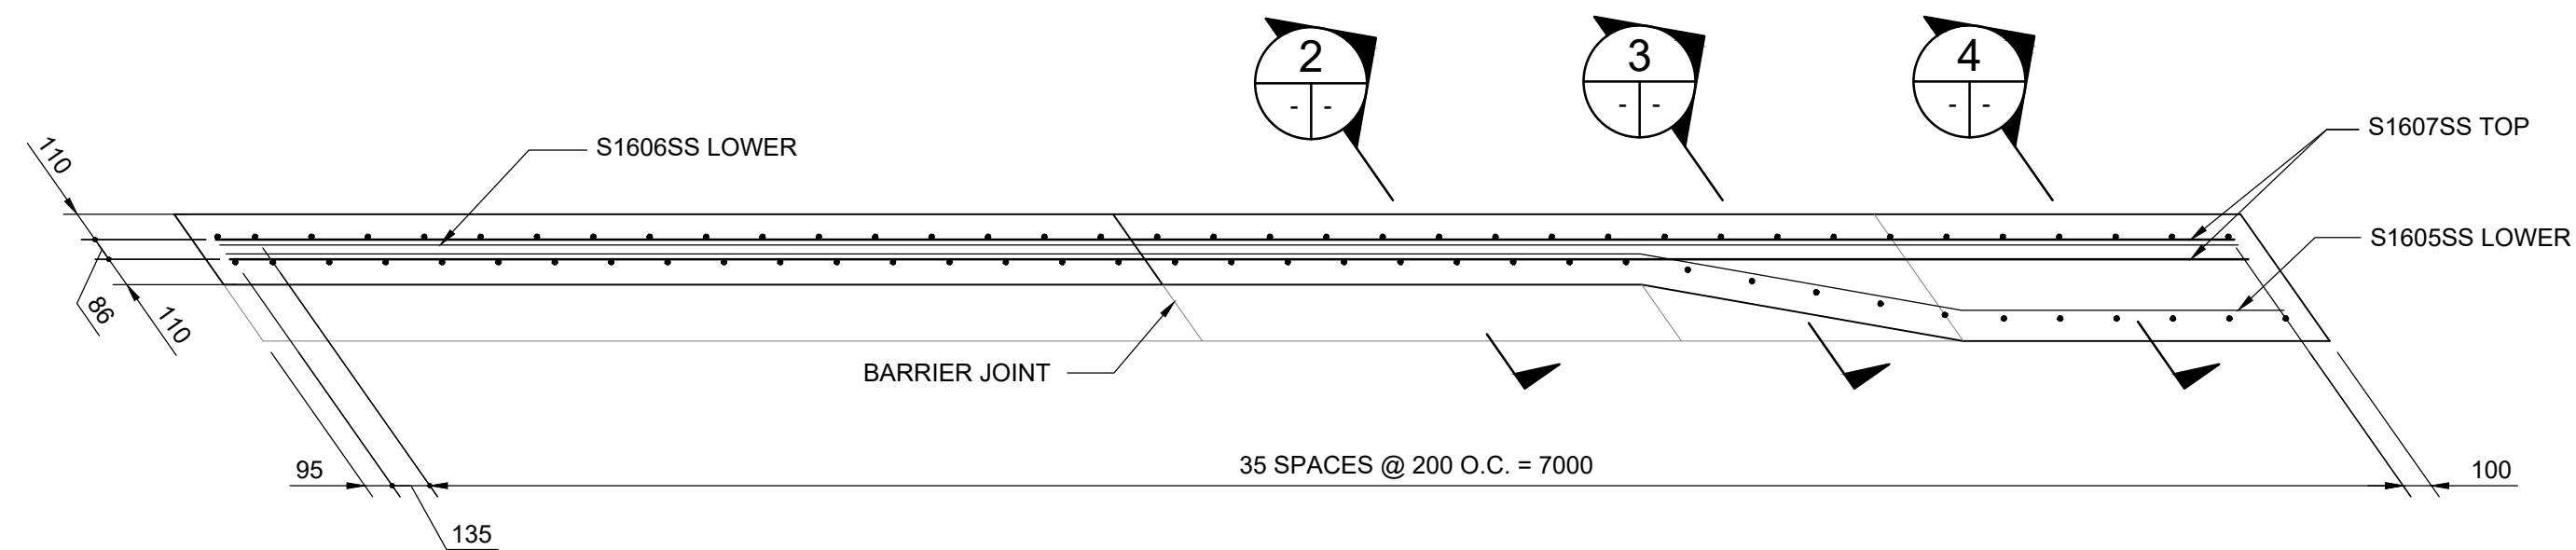


2 SECTION
1 : 25

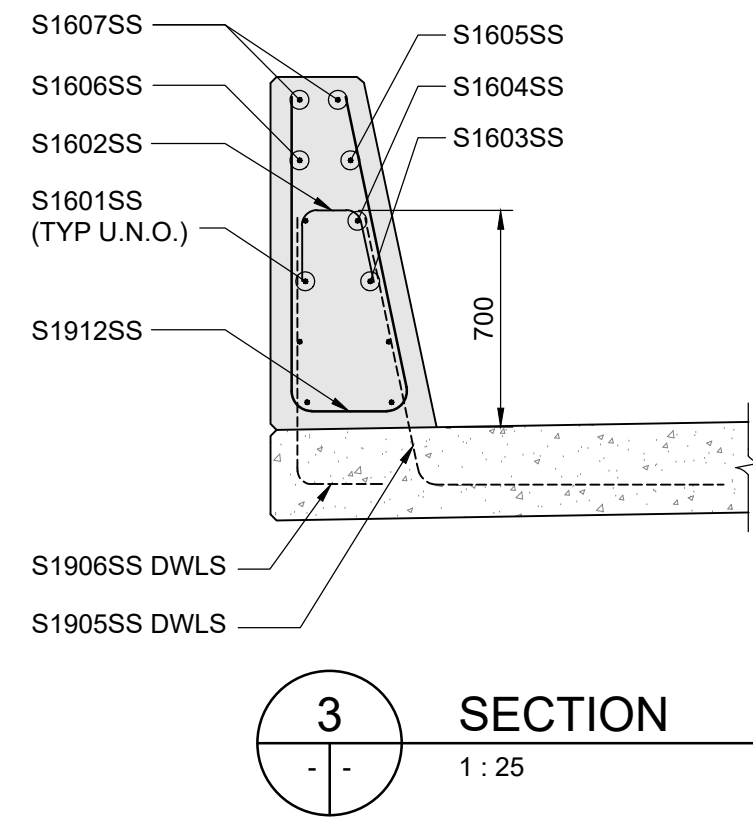

3 SECTION
1 : 25

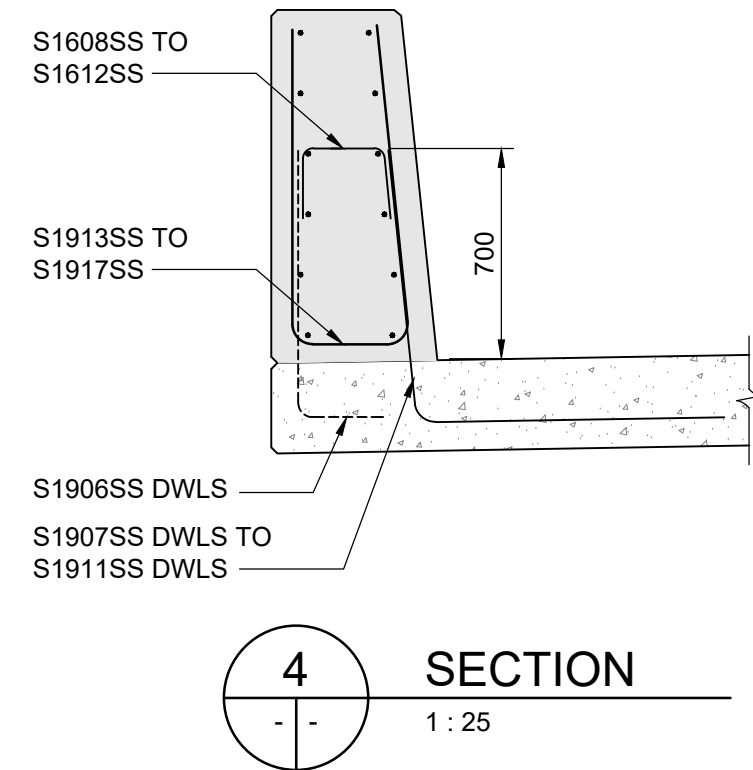

4 SECTION
1 : 25

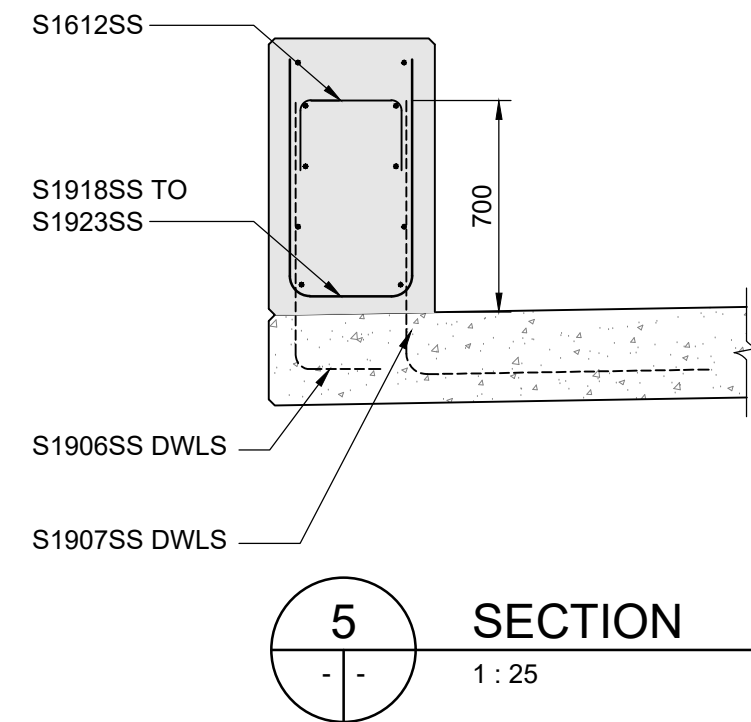

5 SECTION
1 : 25



B.M. ELEV.								THE CITY OF WINNIPEG PUBLIC WORKS DEPARTMENT ENGINEERING DIVISION		CITY DRAWING NUMBER B123-25-2141 SHEET 41 OF 47 2141	
				DESIGNED BY	RL	REVIEWED BY	SA	CONSULTANT DRAWING NO. 704-INF-MBI03007.01-DWG-S2141		LAGIMODIERE TWIN OVERPASSES OVER CPKC KEEWATIN REHABILITATION AND RELATED WORKS SOUTHBOUND STRUCTURE NORTH APPROACH - APPROACH SLAB BARRIER REINFORCING DETAILS	
				DRAWN BY	AM	APPROVED BY	KA				
				SCALE:	AS NOTED	ACCEPTED BY	DATE				
0	ISSUED FOR TENDER	25.08.07	SA	DATE	25.08.07	CAM WARD, P.ENG.	25.08.07				
NO.	REVISIONS	DATE	BY	DATE	25.08.07						