




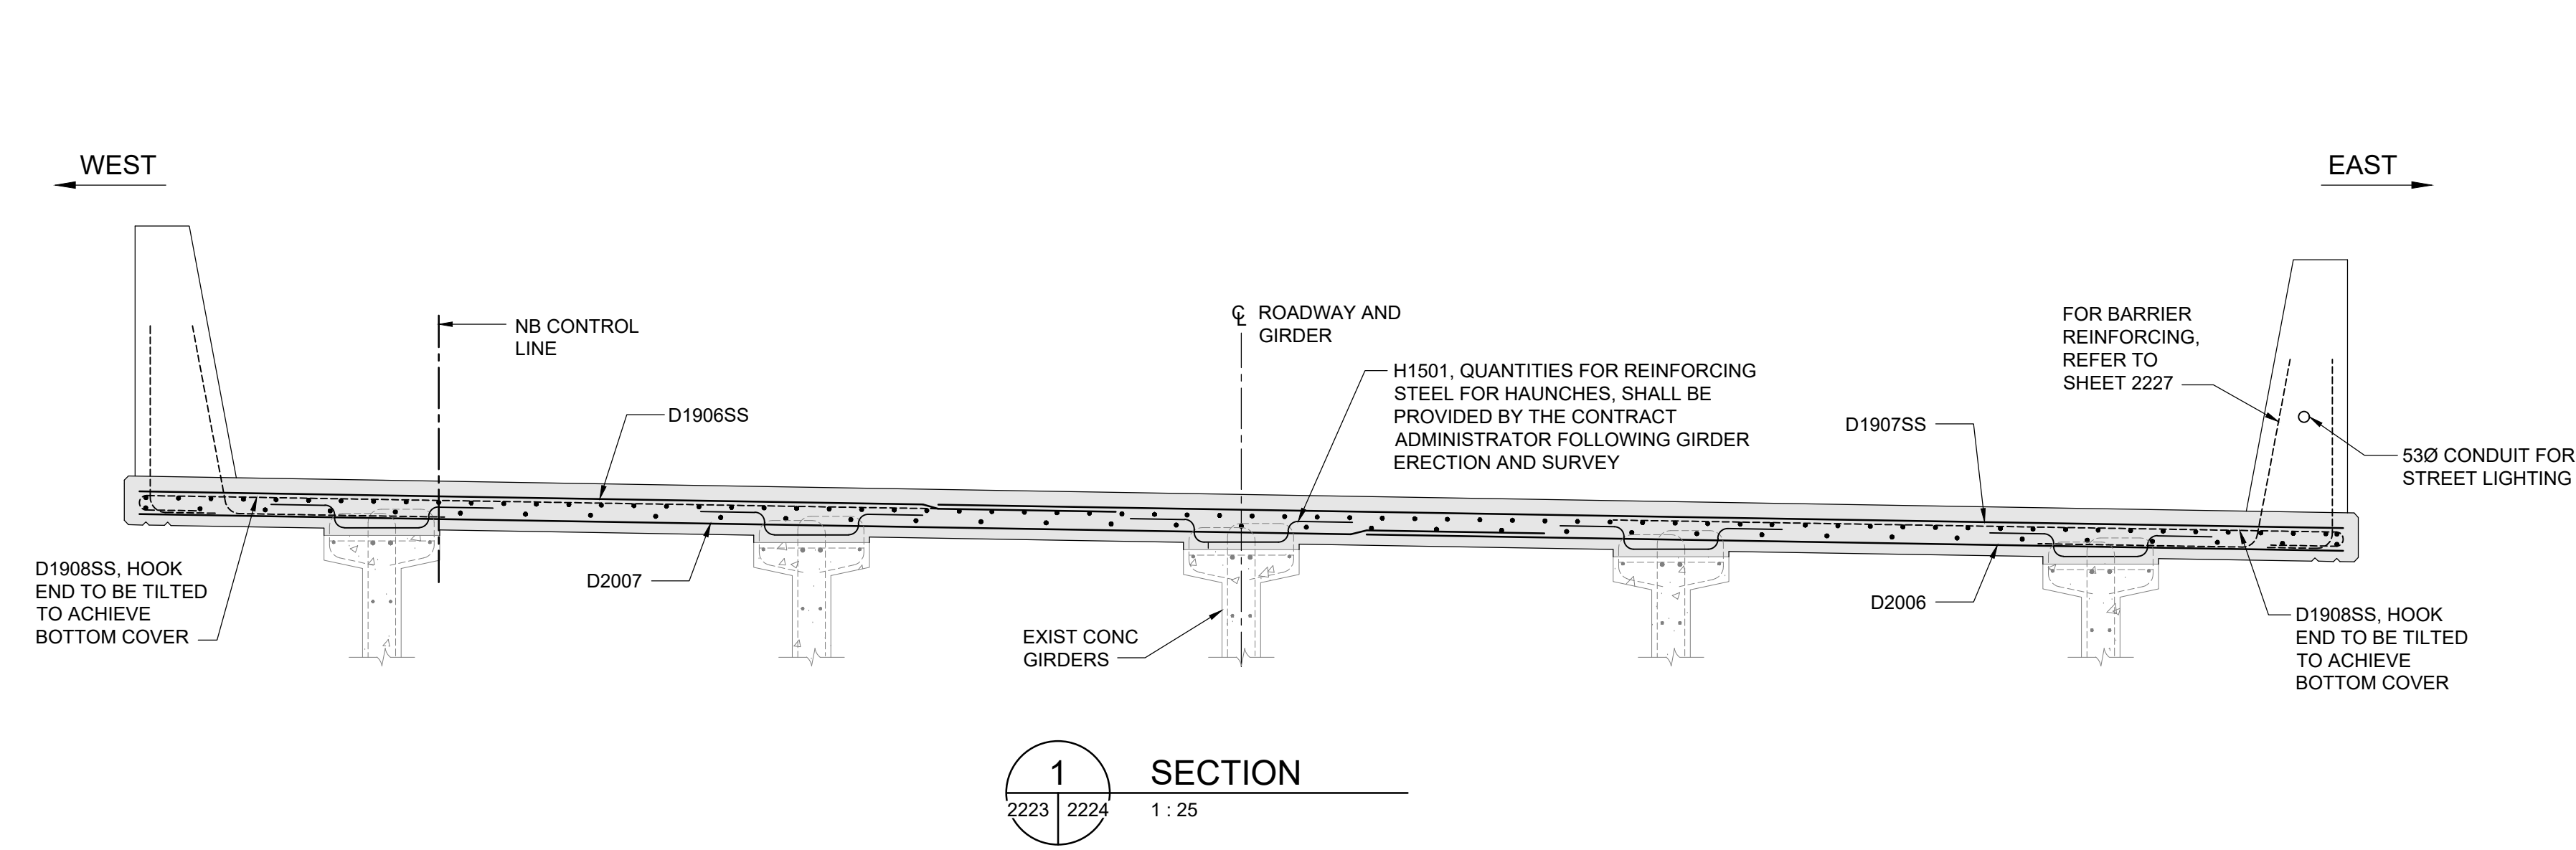


1 SECTION
1 : 25

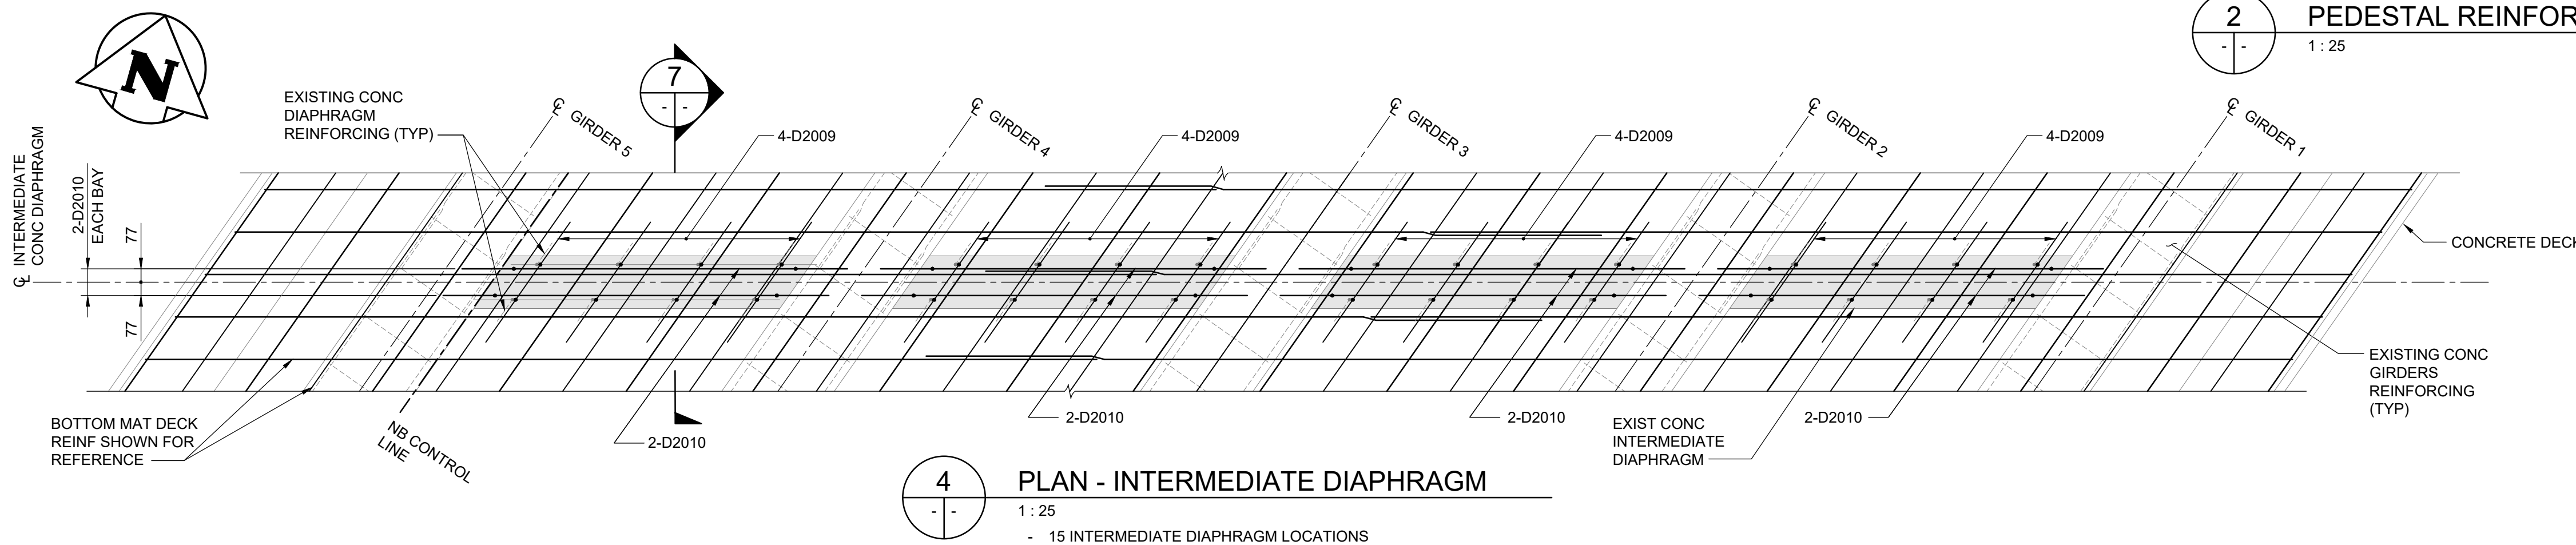


4 PLAN - INTERMEDIATE DIAPHRAGM
1 : 25
- 15 INTERMEDIATE DIAPHRAGM LOCATIONS

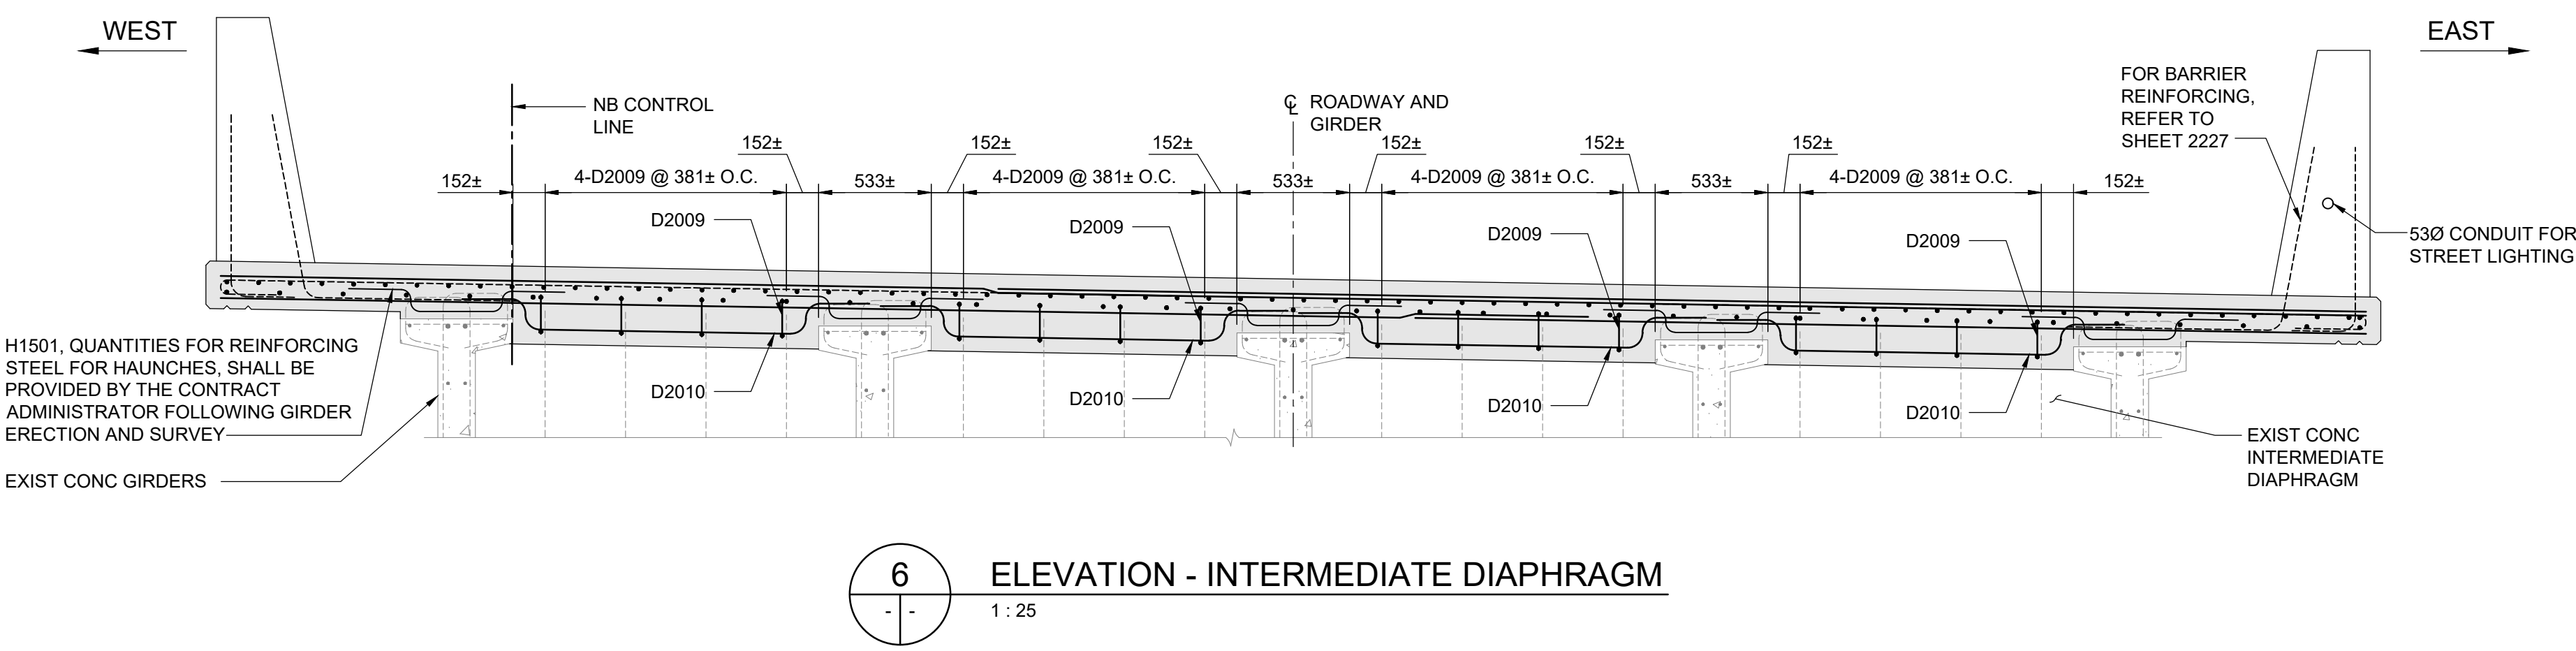


6 ELEVATION - INTERMEDIATE DIAPHRAGM
1 : 25

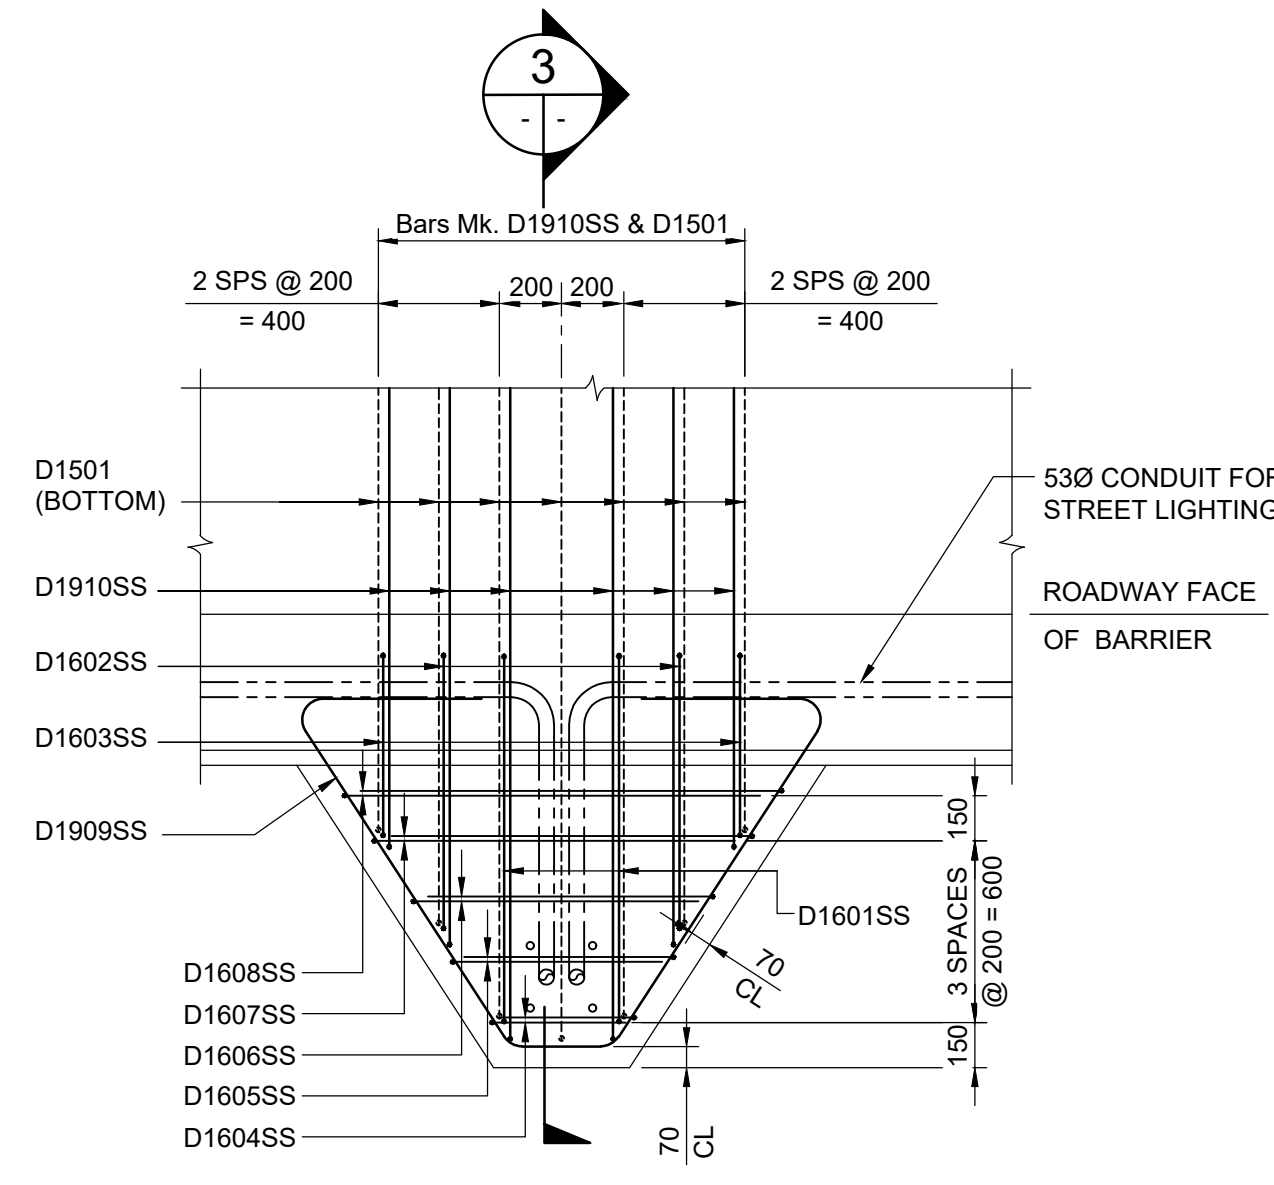


2 STREET LIGHT CONCRETE PEDESTAL REINFORCING DETAIL
1 : 25

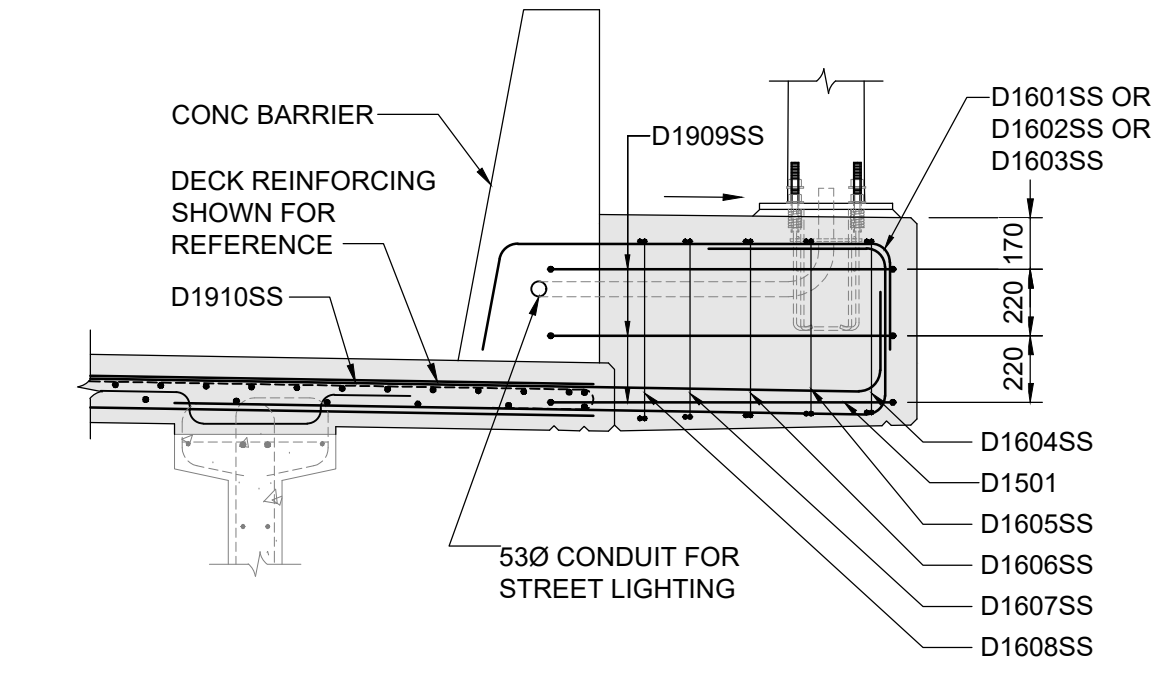

3 SECTION
1 : 25

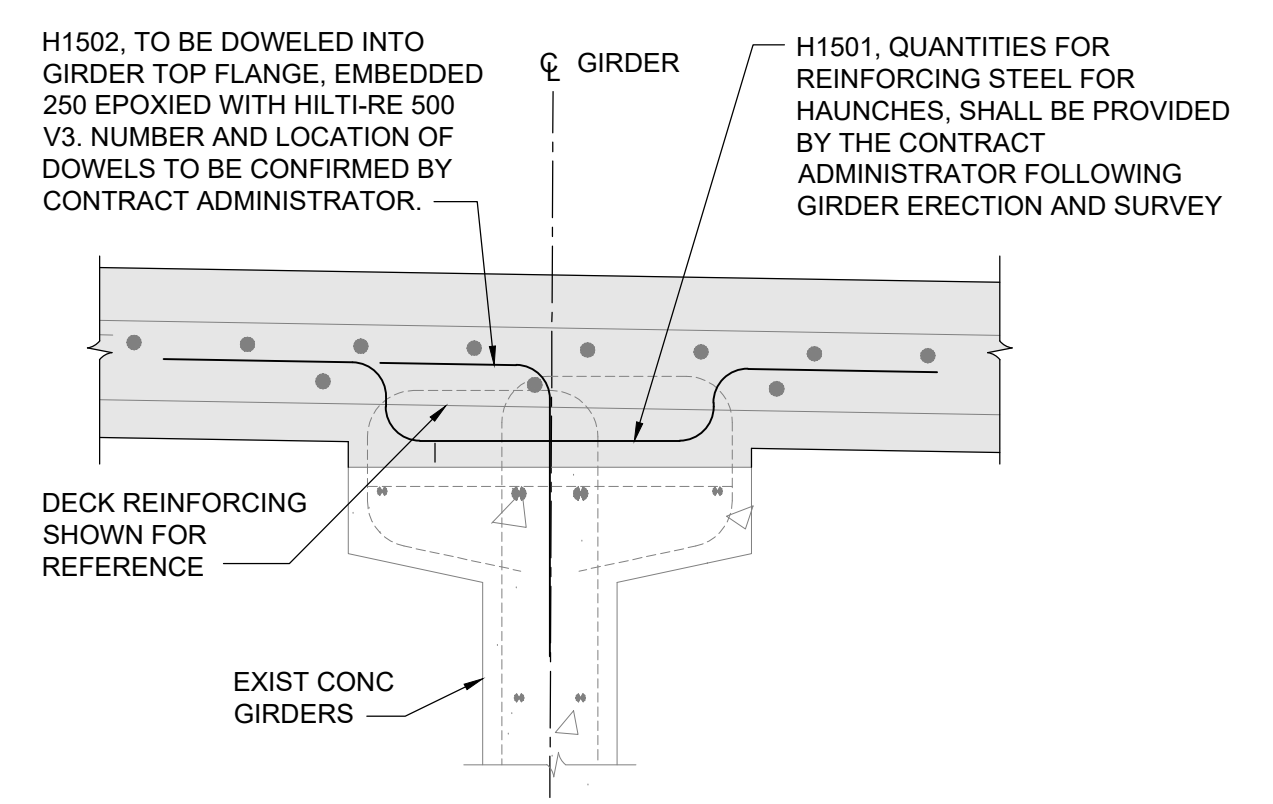

5 HAUNCH DETAIL
1 : 10

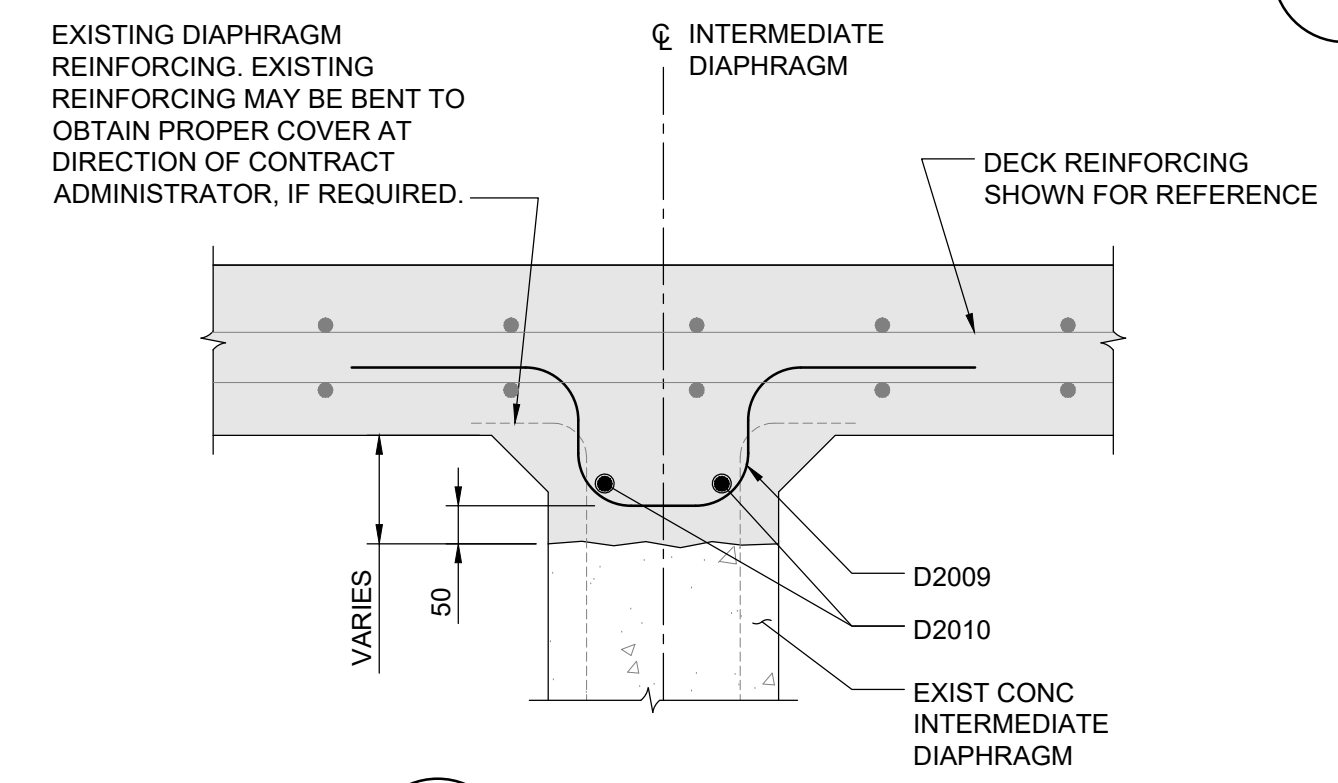

7 SECTION
1 : 10



B.M. ELEV.						CONSULTANT DRAWING NO. 704-INF-MBI03007.01-DWG-S2224	
				DESIGNED BY	TN	REVIEWED BY	SA
				DRAWN BY	EV	APPROVED BY	KA
				SCALE:	AS NOTED	ACCEPTED BY	DATE
						CAM WARD, P.ENG.	25.08.07
0	ISSUED FOR TENDER	25.08.07	TN	DATE	25.08.07		
NO.	REVISIONS	DATE	BY	DATE	25.08.07		

THE CITY OF WINNIPEG PUBLIC WORKS DEPARTMENT ENGINEERING DIVISION	
LAGIMODIERE TWIN OVERPASSES OVER CPKC KEEWATIN REHABILITATION AND RELATED WORKS	CITY DRAWING NUMBER B123-25-2224
NORTHBOUND STRUCTURE DECK REINFORCING DETAILS SHEET 2 OF 5	SHEET 24 OF 48
	2224