



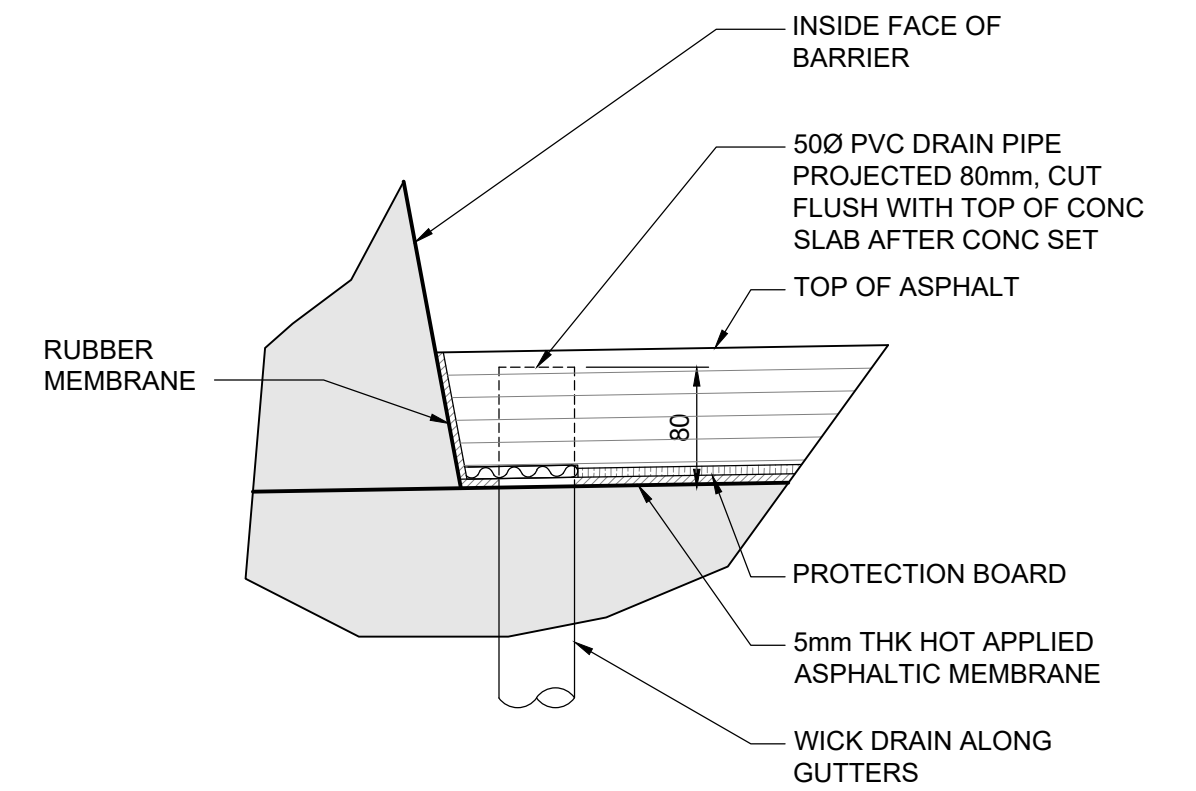


1:5

NOTE:
CUT OPEN 300mm OF WICK DRAIN FILTER WRAP AT ENDS
AND TRIM PLASTIC INSERT PORTION FLUSH WITH THE
INSIDE WALL OF DRAIN PIPE. FOLD AND INSERT THE
REMAINING FILTER WRAP INTO PVC PIPE. APPLY AT LOW
CORNERS OF STRUCTURAL SLAB

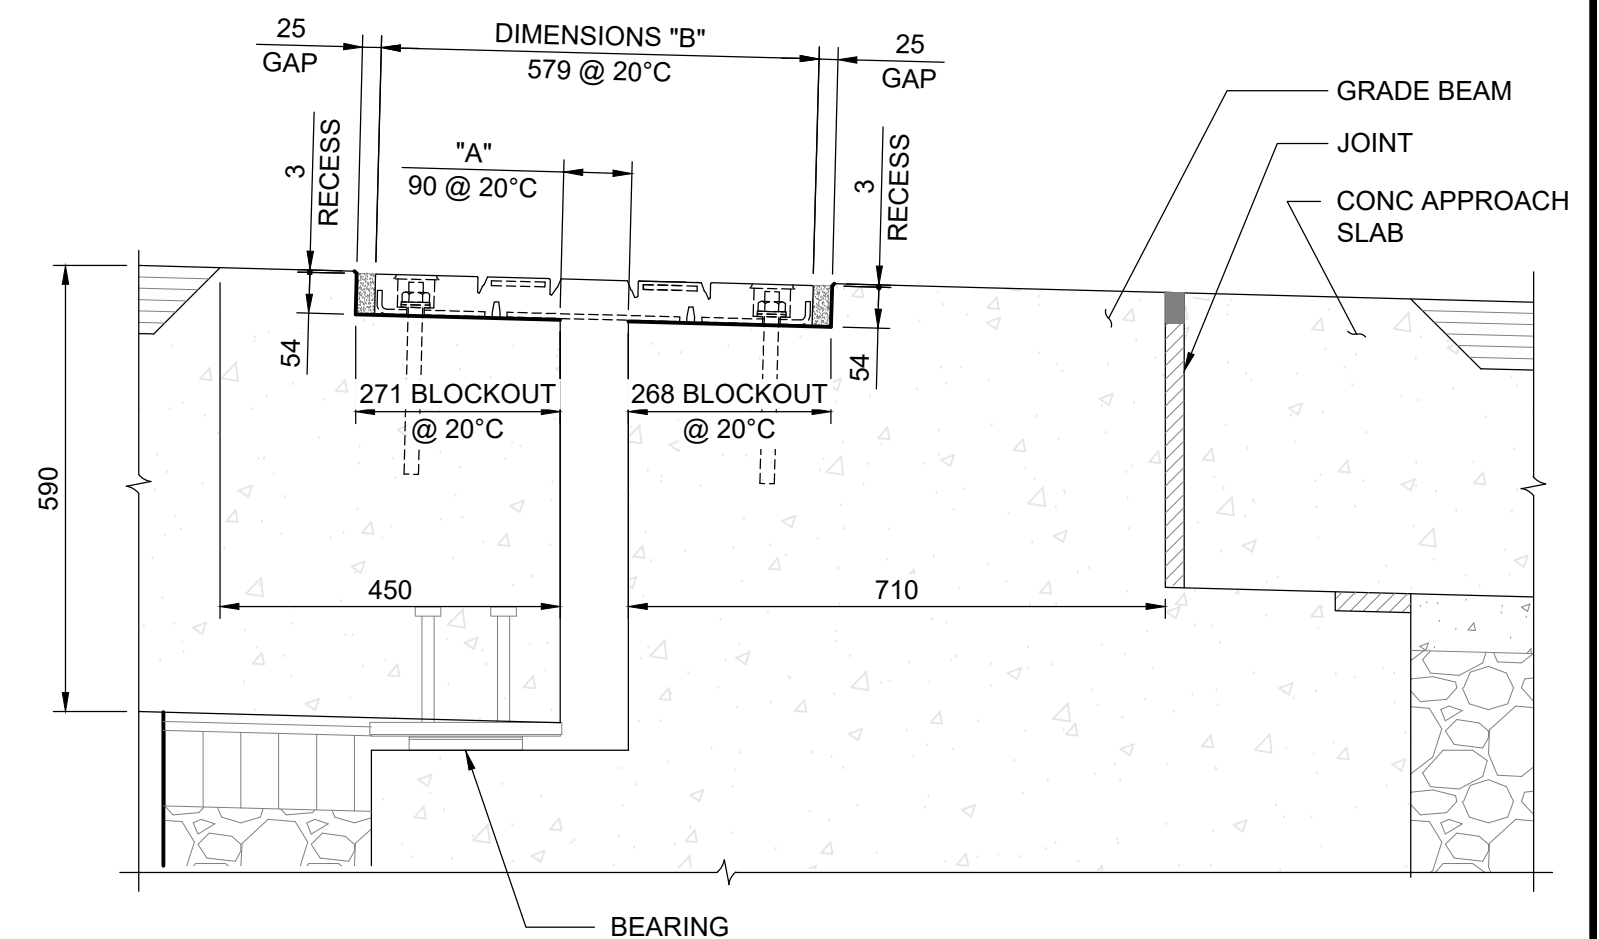

1 : 10

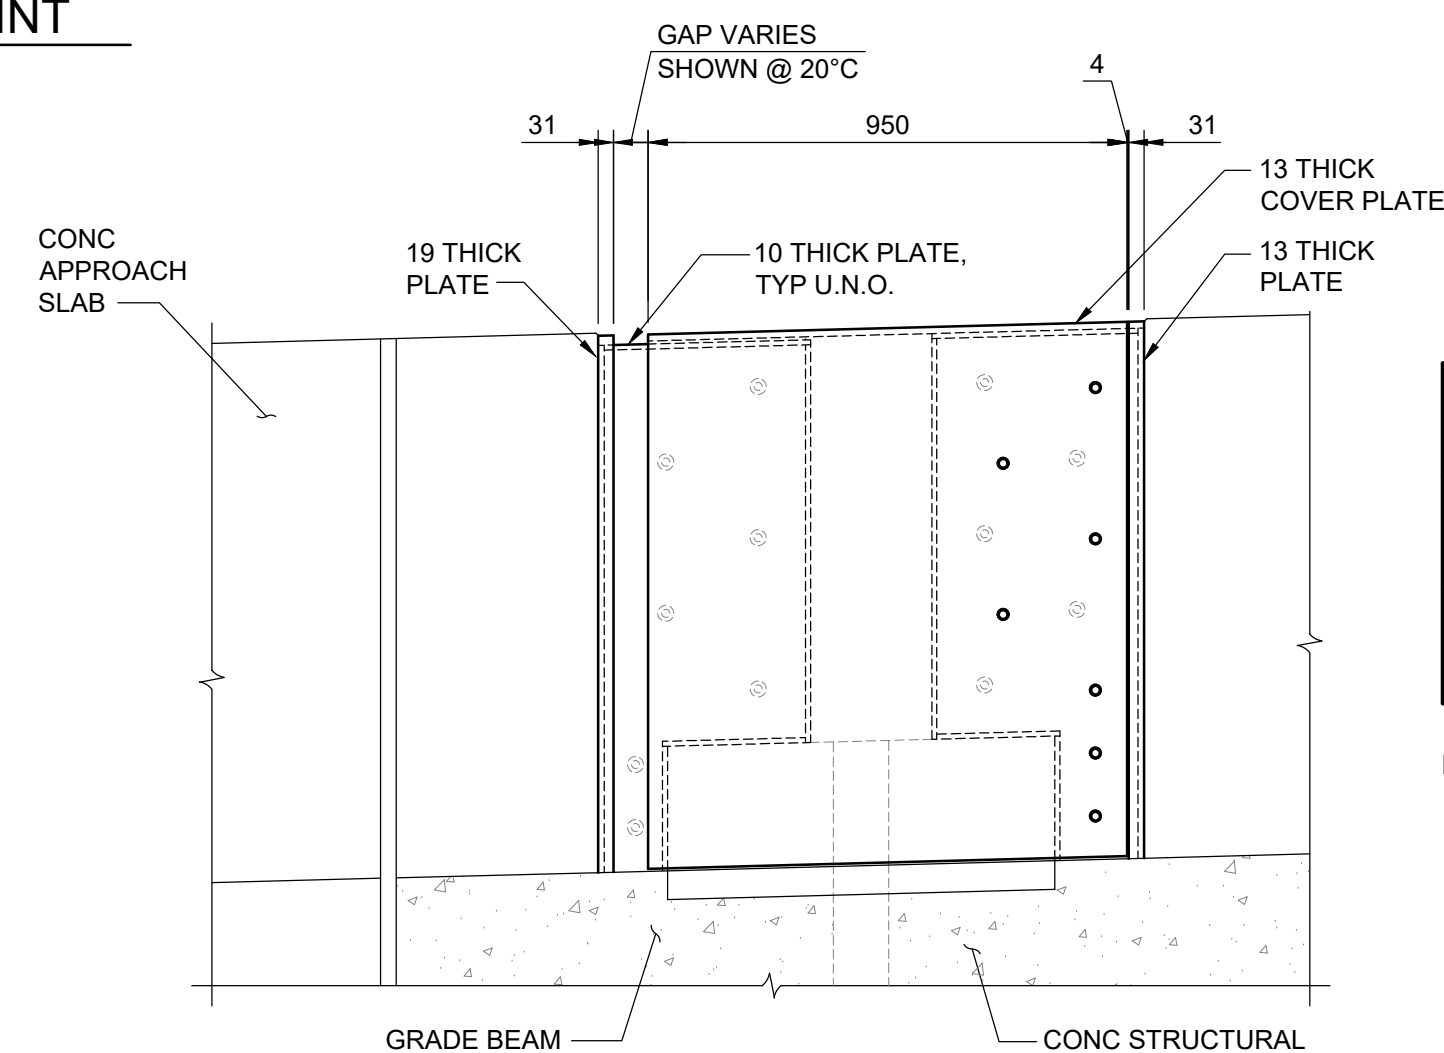

1 : 15

EAST BARRIER SHOWN, WEST BARRIER OPPOSITE HAND

INSTALLATION TEMPERATURE	-40°C	-35°C	-30°C	-25°C	-20°C	-15°C	-10°C	-5°C	0°C	+5°C	+10°C	+15°C	+20°C	+25°C	+30°C	+35°C	+40°C
INSTALLATION GAP "A" mm	123	120	117	115	112	109	106	104	101	98	96	93	90	87	85	82	79
DIMENSION "B" mm	612	609	606	604	601	598	595	593	590	587	584	581	579	576	574	571	568

NOTES:

1. REFER TO SHEET 1004 FOR EXPANSION JOINT GENERAL NOTES.

1 : 15

★ DIM

BARRIER CONCRETE DIMENSIONS

1 : 15

EAST B.



B.M. ELEV.				 TETRA TECH							
				DESIGNED BY	RL	REVIEWED BY	SA				
				DRAWN BY	EV	APPROVED BY	KA				
				SCALE: AS NOTED			ACCEPTED BY	DATE			
0	ISSUED FOR TENDER		25.08.07	SA	CAM WARD, P.ENG.			25.08.07			
NO.	REVISIONS	DATE	BY	DATE	25.08.07						



THE CITY OF WINNIPEG
PUBLIC WORKS DEPARTMENT
ENGINEERING DIVISION

LAGIMODIERE TWIN OVERPASSES
OVER CPKC KEEWATIN
REHABILITATION AND RELATED WORKS

NORTHBOUND STRUCTURE
NORTH APPROACH CONCRETE DETAILS
SHEET 3 OF 3

ITY DRAWING NUMBER

B123-25-2237

SHEET 07 OF 10

37	48
----	----

2237