

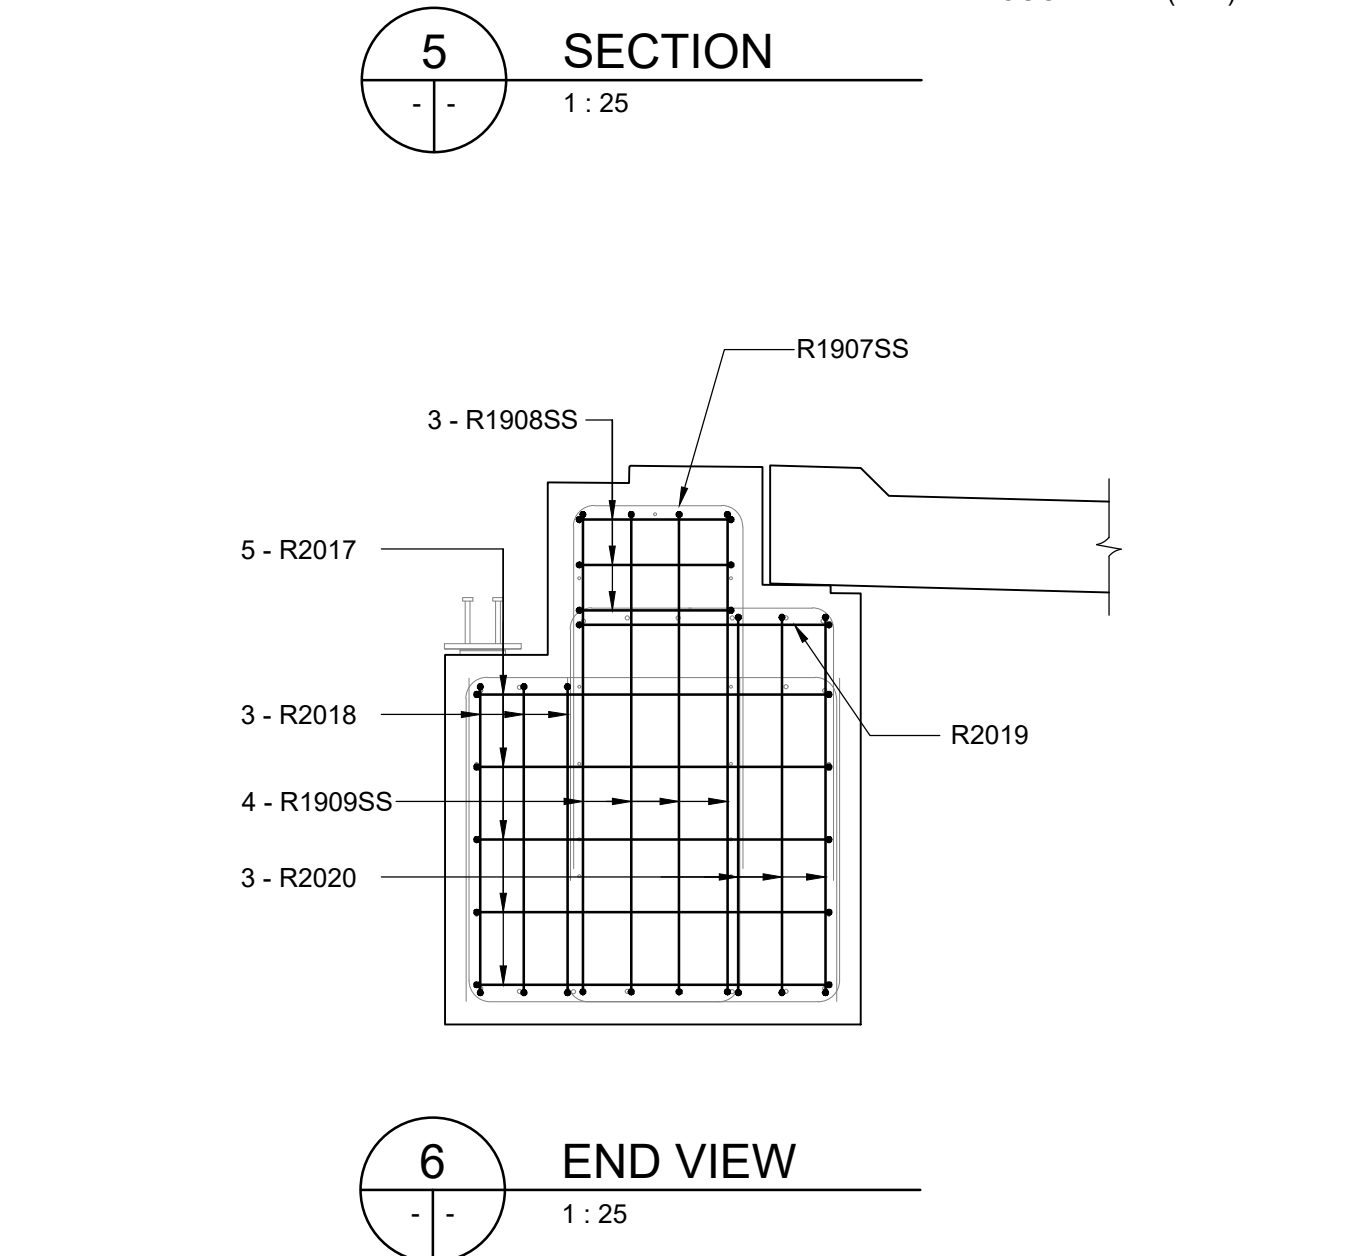


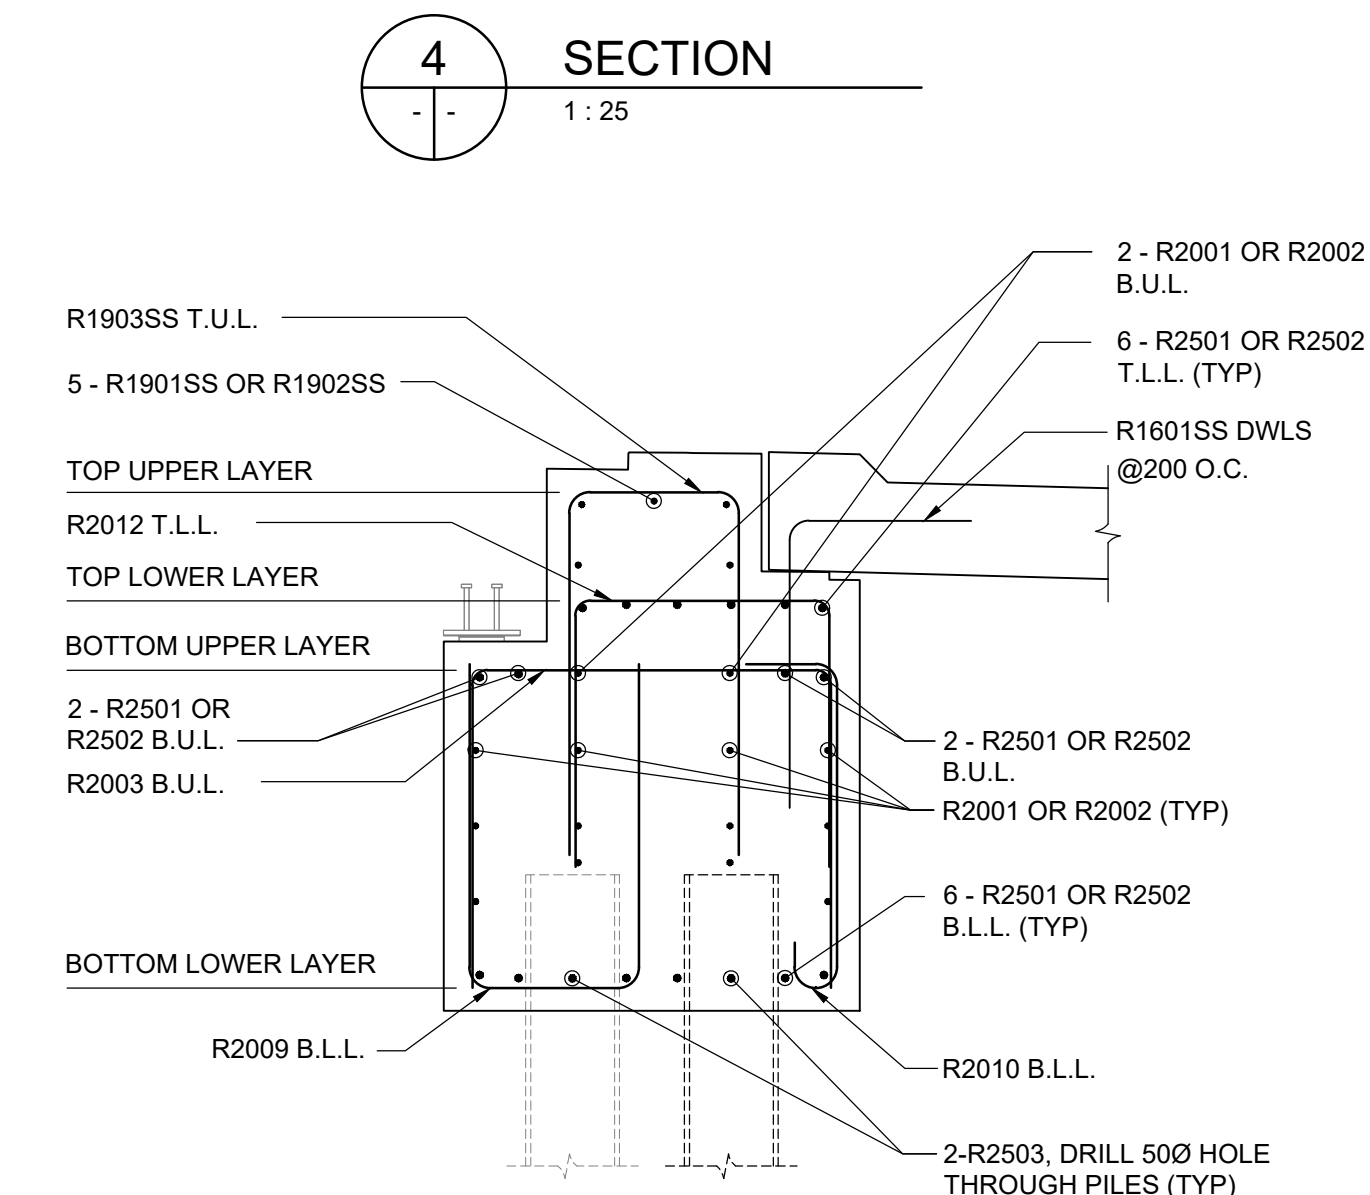

NOTE:
ON THE DRAWING SHOWN THE SOUTH GRADE BEAM, THE NORTH SIDE IS SIMILAR.

8.M. ELEV.				 TETRA TECH				CONSULTANT DRAWING NO. 704-INF.MB103007.01-DWG-S2238			
				DESIGNED BY	RL	REVIEWED BY	SA				
				DRAWN BY	EV	APPROVED BY	KA				
				SCALE: AS NOTED		ACCEPTED BY DATE					
0	ISSUED FOR TENDER		25.08.07	SA	CAM WARD, P.ENG. 25.08.07						
NO.	REVISIONS		DATE	BY	DATE	25.08.07					

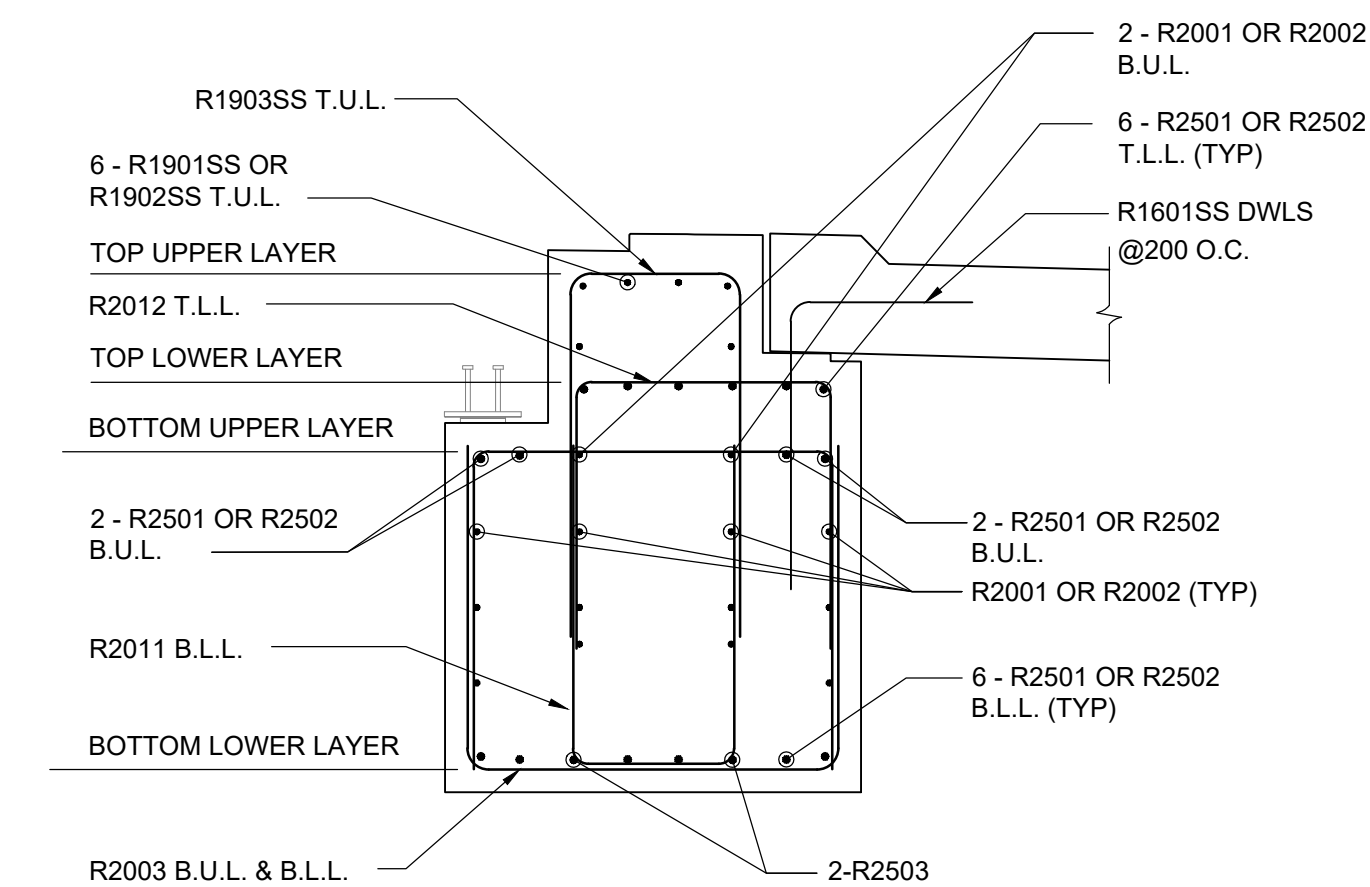

LAGIMODIERE TWIN OVERPASSES
OVER CPKC KEEWATIN
REHABILITATION AND RELATED WORKS

NORTHBOUND STRUCTURE
NORTH APPROACH - GRADE BEAM
REINFORCING DETAILS

CITY DRAWING NUMBER

B123-25-2238

SHEET 38 OF 48

0000

2238