




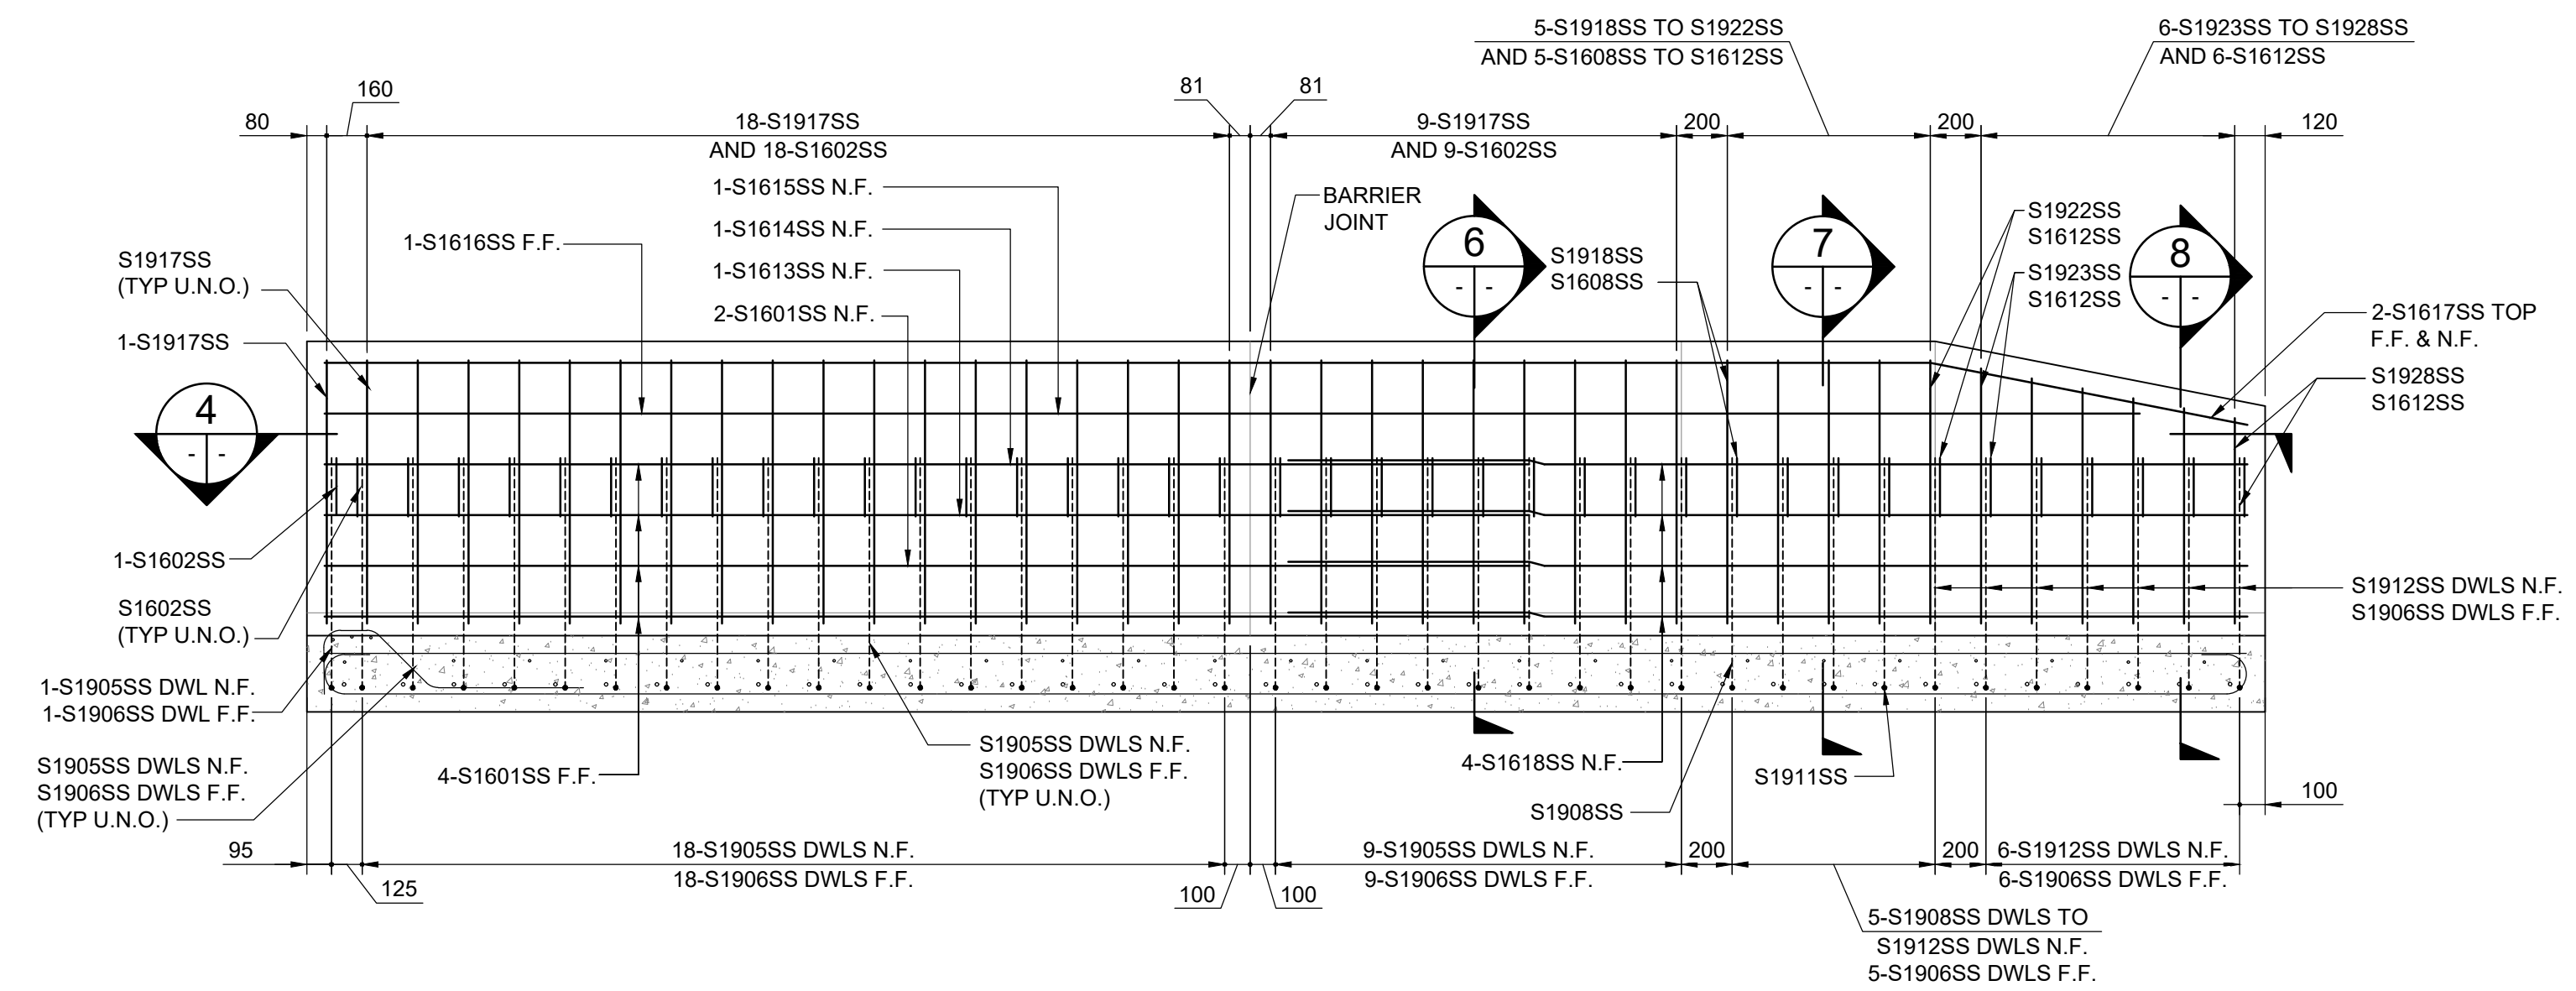


3 NORTH-EAST APPROACH BARRIER ELEVATION - REINFORCING

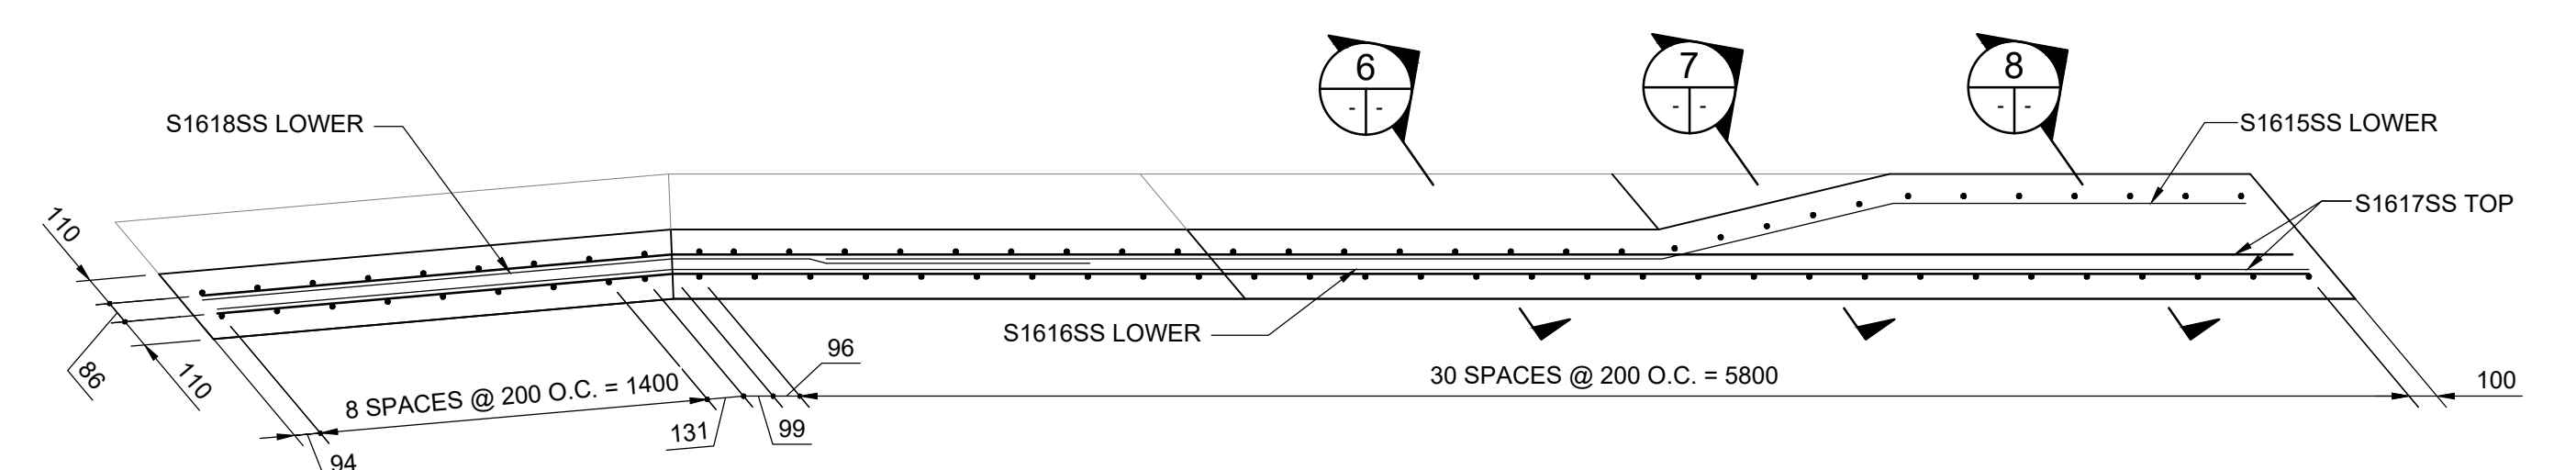

4 SECTION

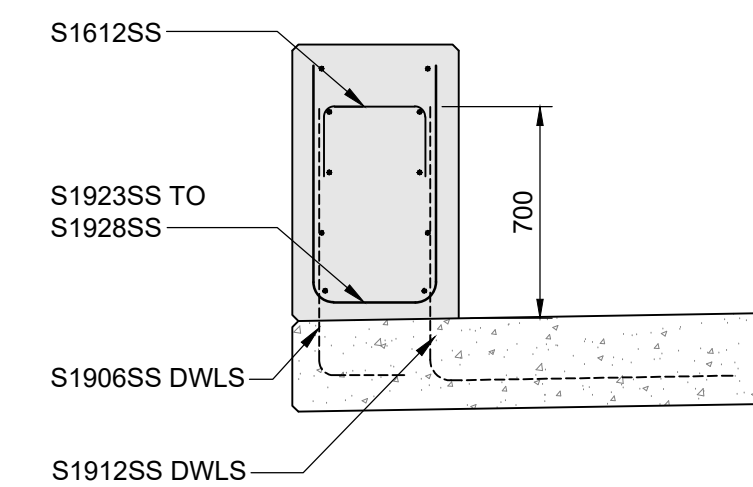

8 SECTION

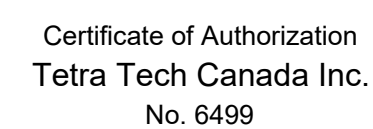

B.M ELEV.				TETRA TECH				THE CITY OF WINNIPEG PUBLIC WORKS DEPARTMENT ENGINEERING DIVISION					
				DESIGNED BY RL		REVIEWED BY SA		LAGIMODIERE TWIN OVERPASSES OVER CPKC KEEWATIN REHABILITATION AND RELATED WORKS				CITY DRAWING NUMBER B123-25-2241	
				DRAWN BY AM		APPROVED BY KA						SHEET 41 OF 48	
				SCALE: 1 : 25		ACCEPTED BY DATE CAM WARD, P.ENG. 25.08.07							
0 ISSUED FOR TENDER 25.08.07 SA								CONSULTANT DRAWING NO. 704-INF.MBI03007.01-DWG-S2241				NORTHBOUND STRUCTURE NORTH APPROACH - APPROACH SLAB BARRIER REINFORCING DETAILS 2241	
NO. REVISIONS DATE BY DATE 25.08.07													