




3 DETAIL  
- - 1 : 25

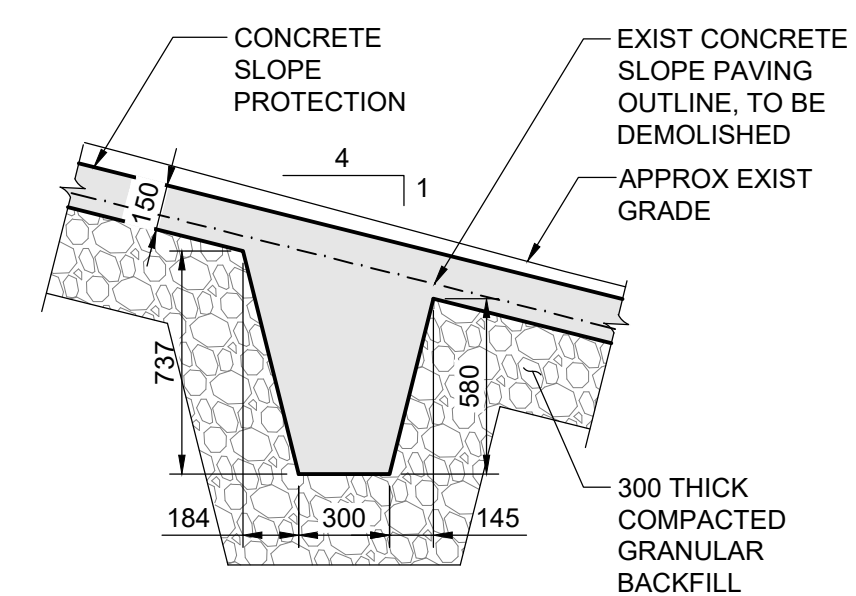


4 DETAIL  
- - 1 : 25

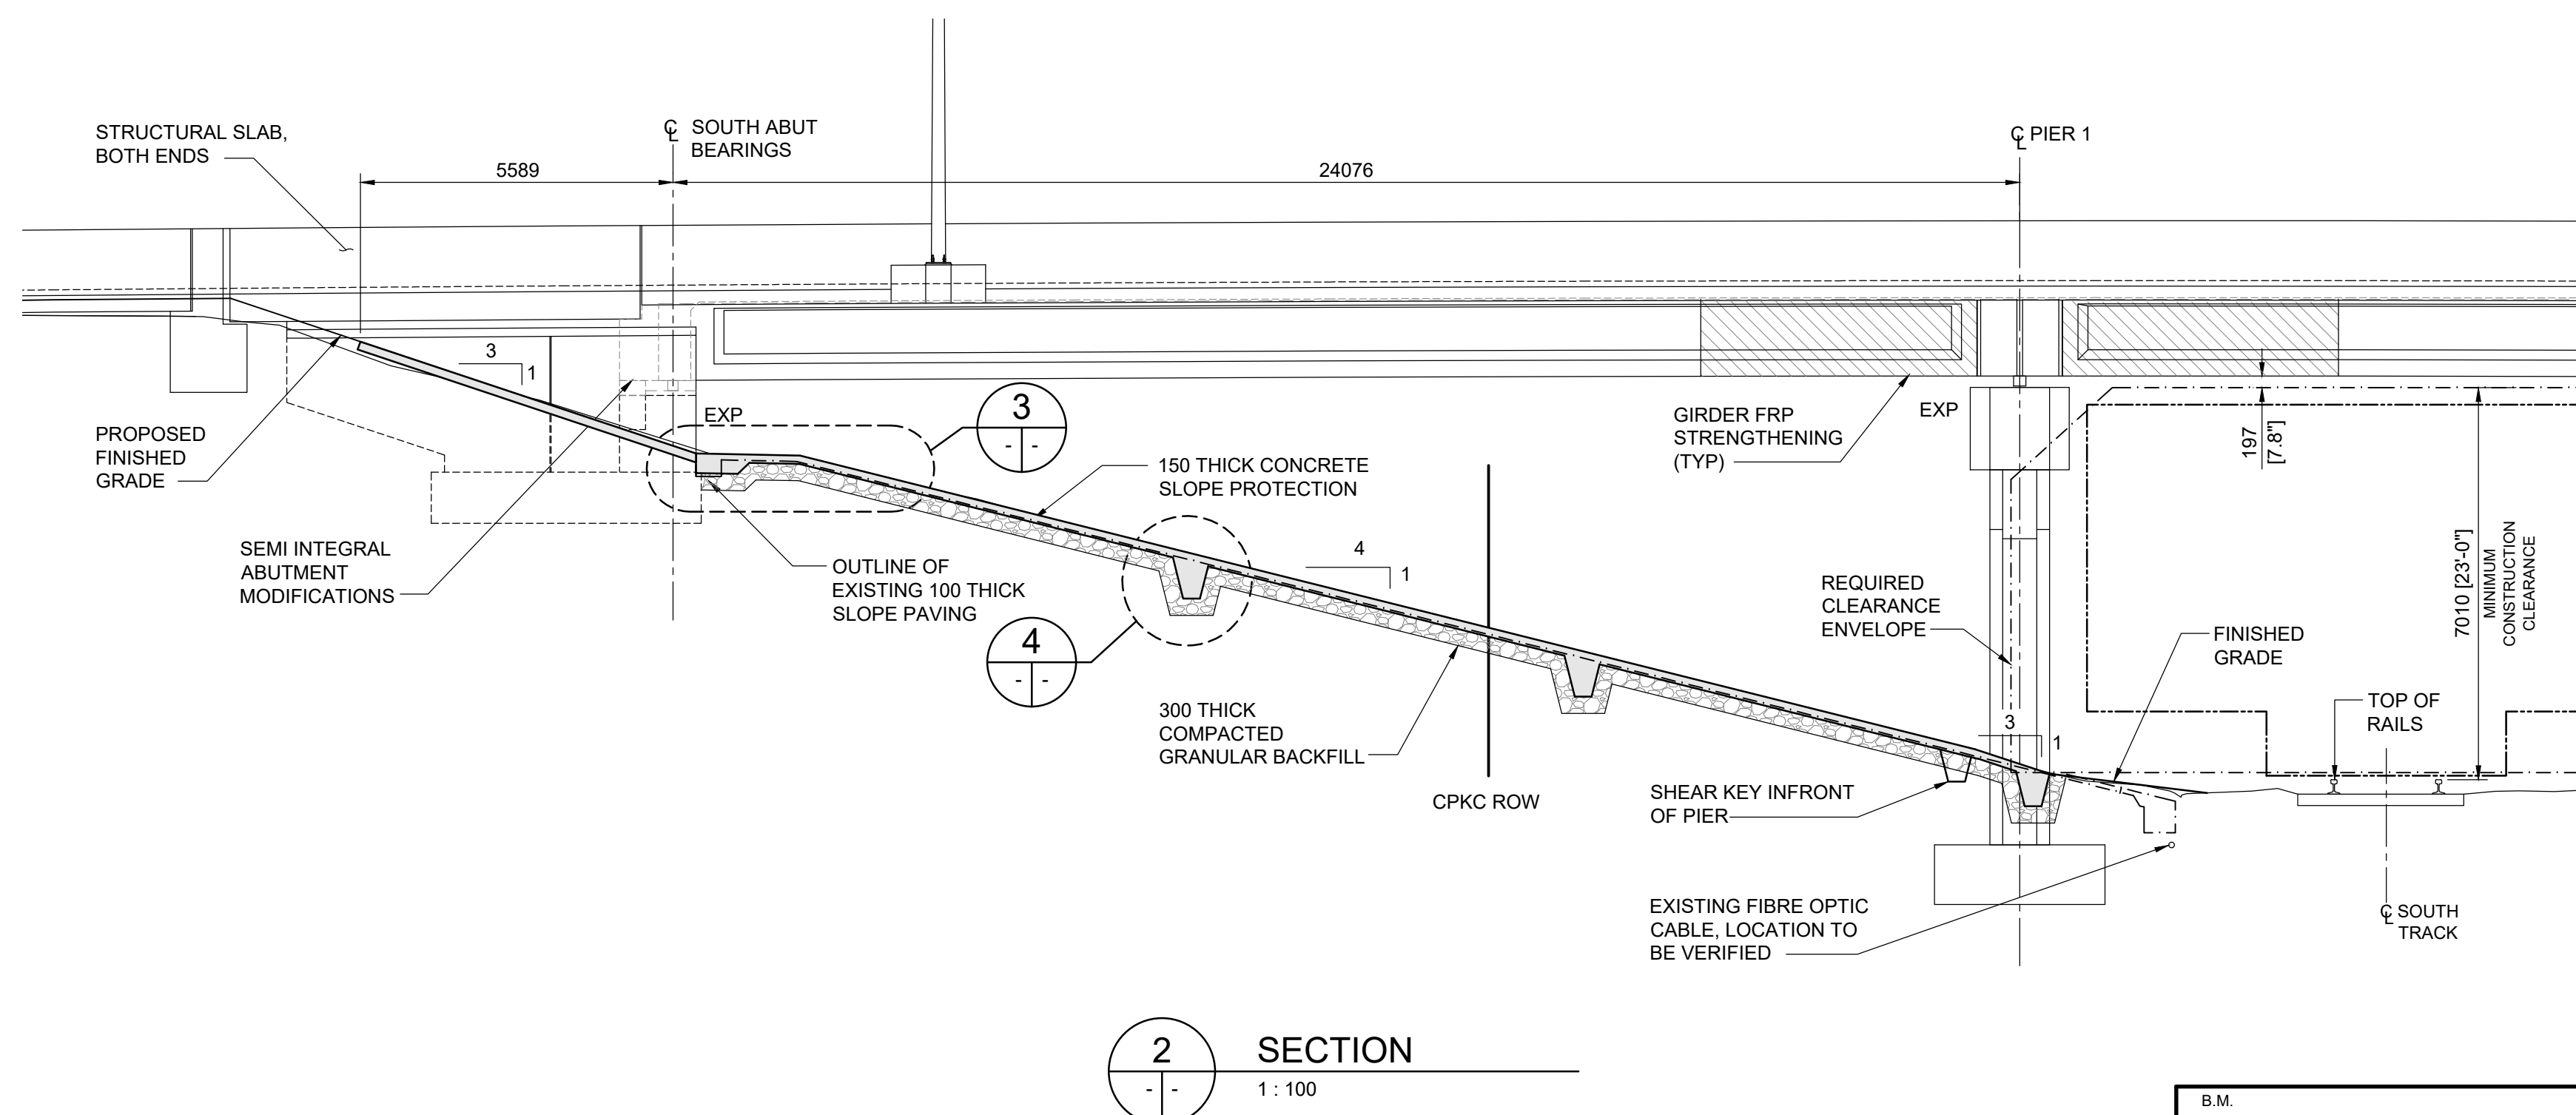

2 SECTION  
- - 1:100

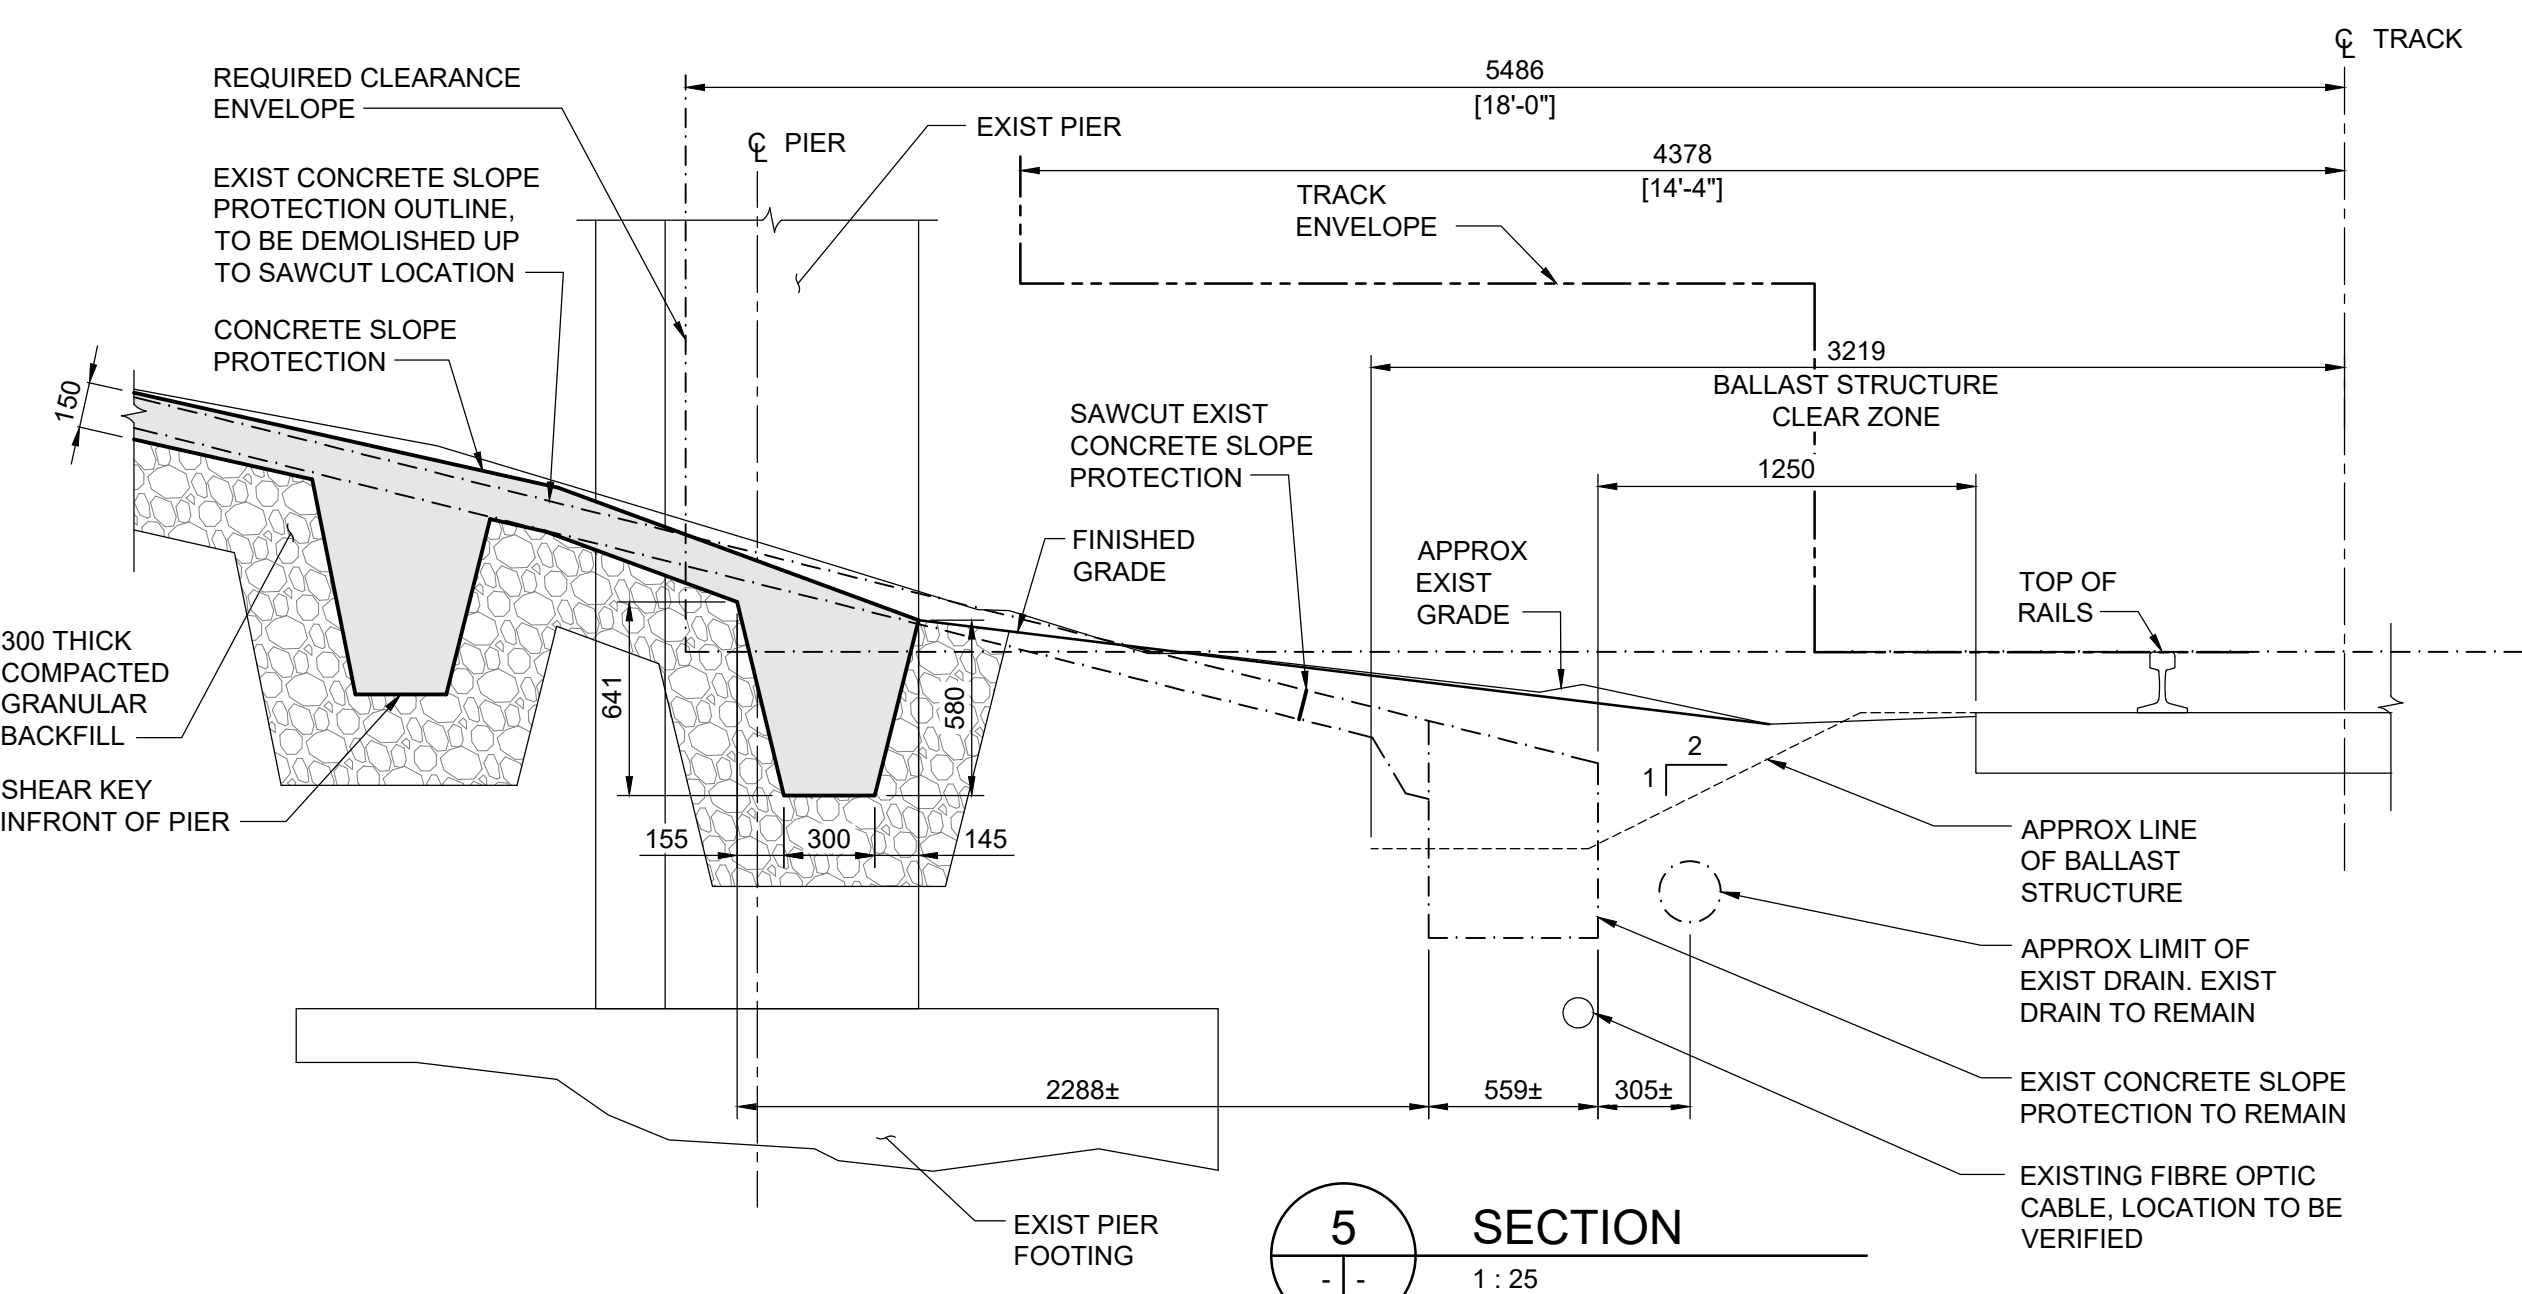

5 SECTION  
1 : 25

S.M. ELEV.				<div>TETRA TECH</div>							
								DESIGNED BY	RL	REVIEWED BY	SA
								DRAWN BY	EV	APPROVED BY	KA
								SCALE:		AS NOTED	
0	ISSUED FOR TENDER	25.08.07	SA					ACCEPTED BY		DATE	
NO.	REVISIONS	DATE	BY	DATE	25.08.07	CAM WARD, P.ENG. 25.08.07					



**THE CITY OF WINNIPEG**  
PUBLIC WORKS DEPARTMENT  
ENGINEERING DIVISION

LAGIMODIERE TWIN OVERPASSES  
OVER CPKC KEEWATIN  
REHABILITATION AND RELATED WORKS

NORTHBOUND STRUCTURE  
SOUTH ABUTMENT SLOPE PROTECTION  
CONCRETE DETAILS

CITY DRAWING NUMBER

B123-25-224

SHEET 42 OF 4

2242



Certificate of Authorization  
Tetra Tech Canada Inc.  
No. 6499