




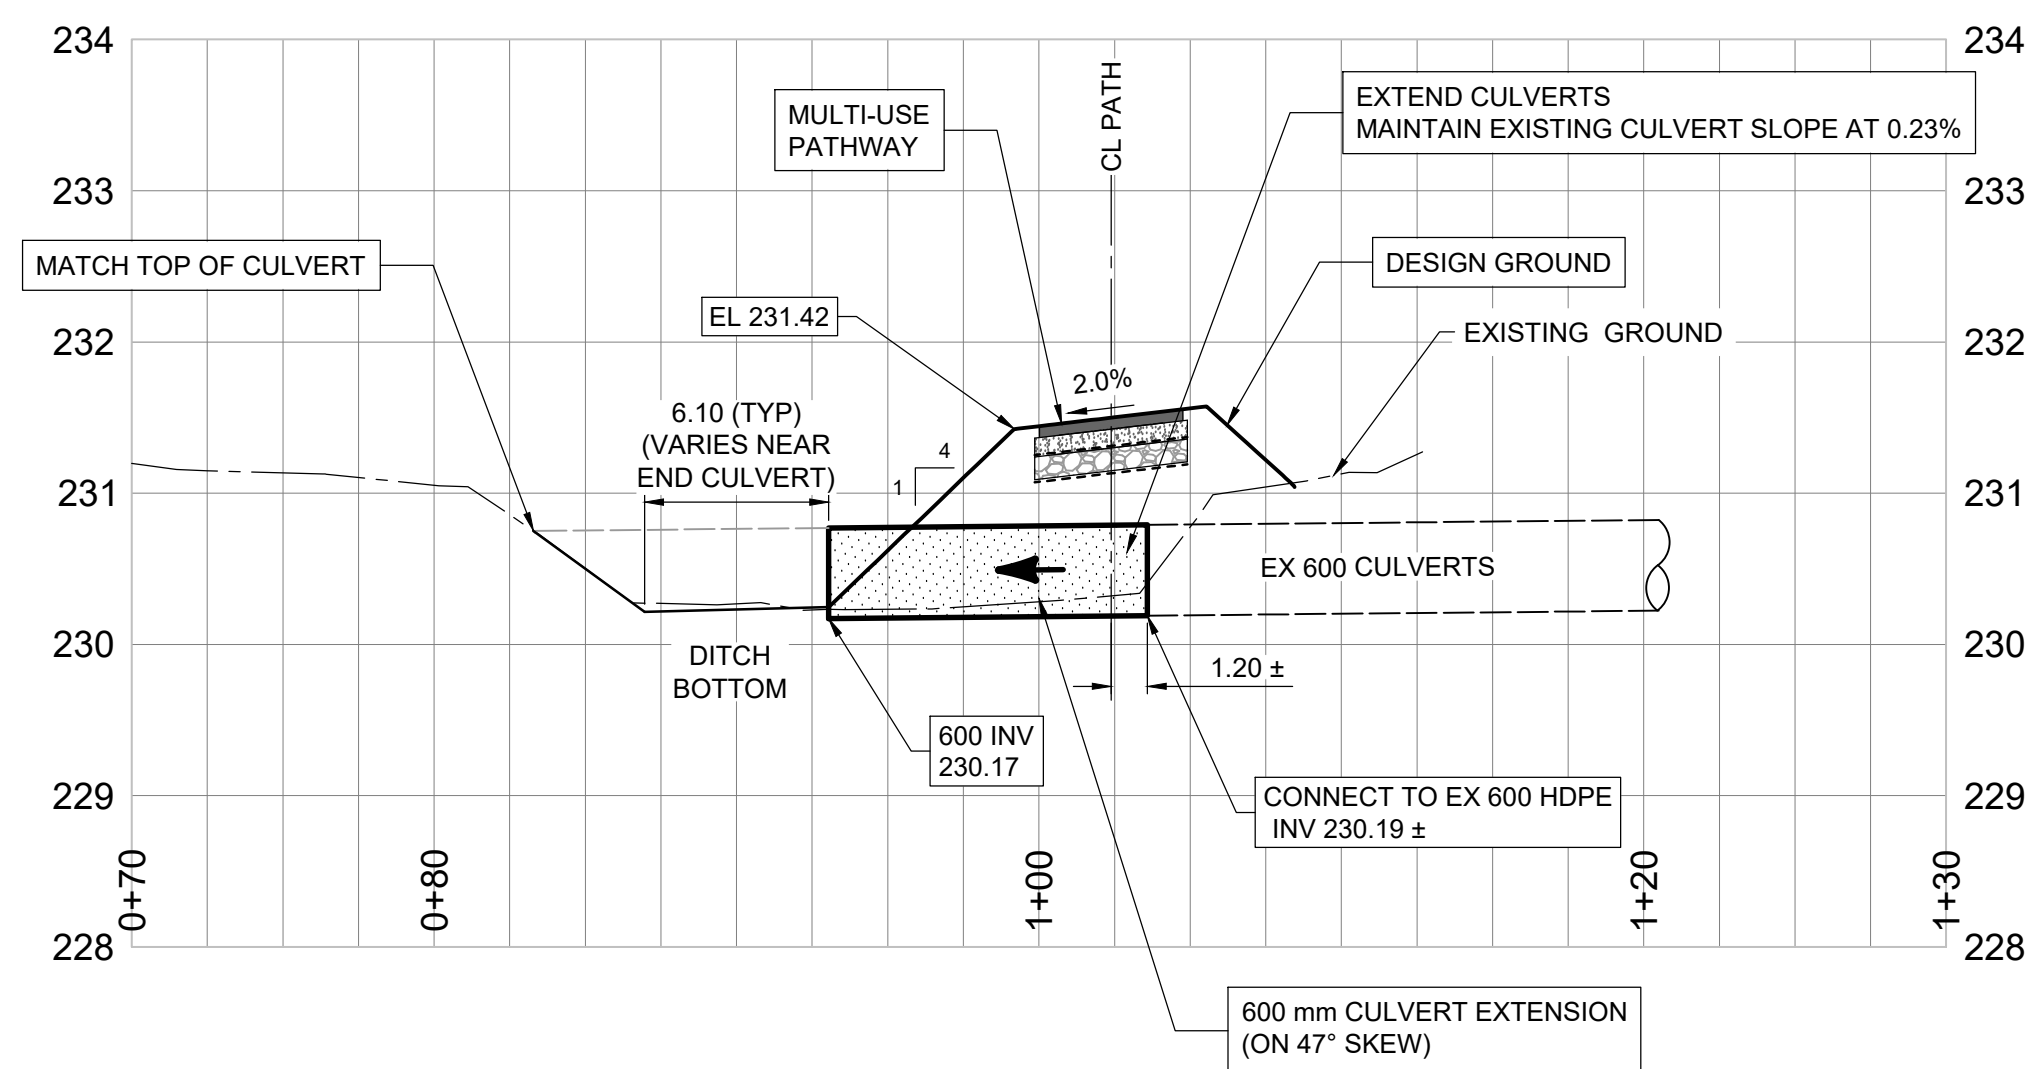


SECTION

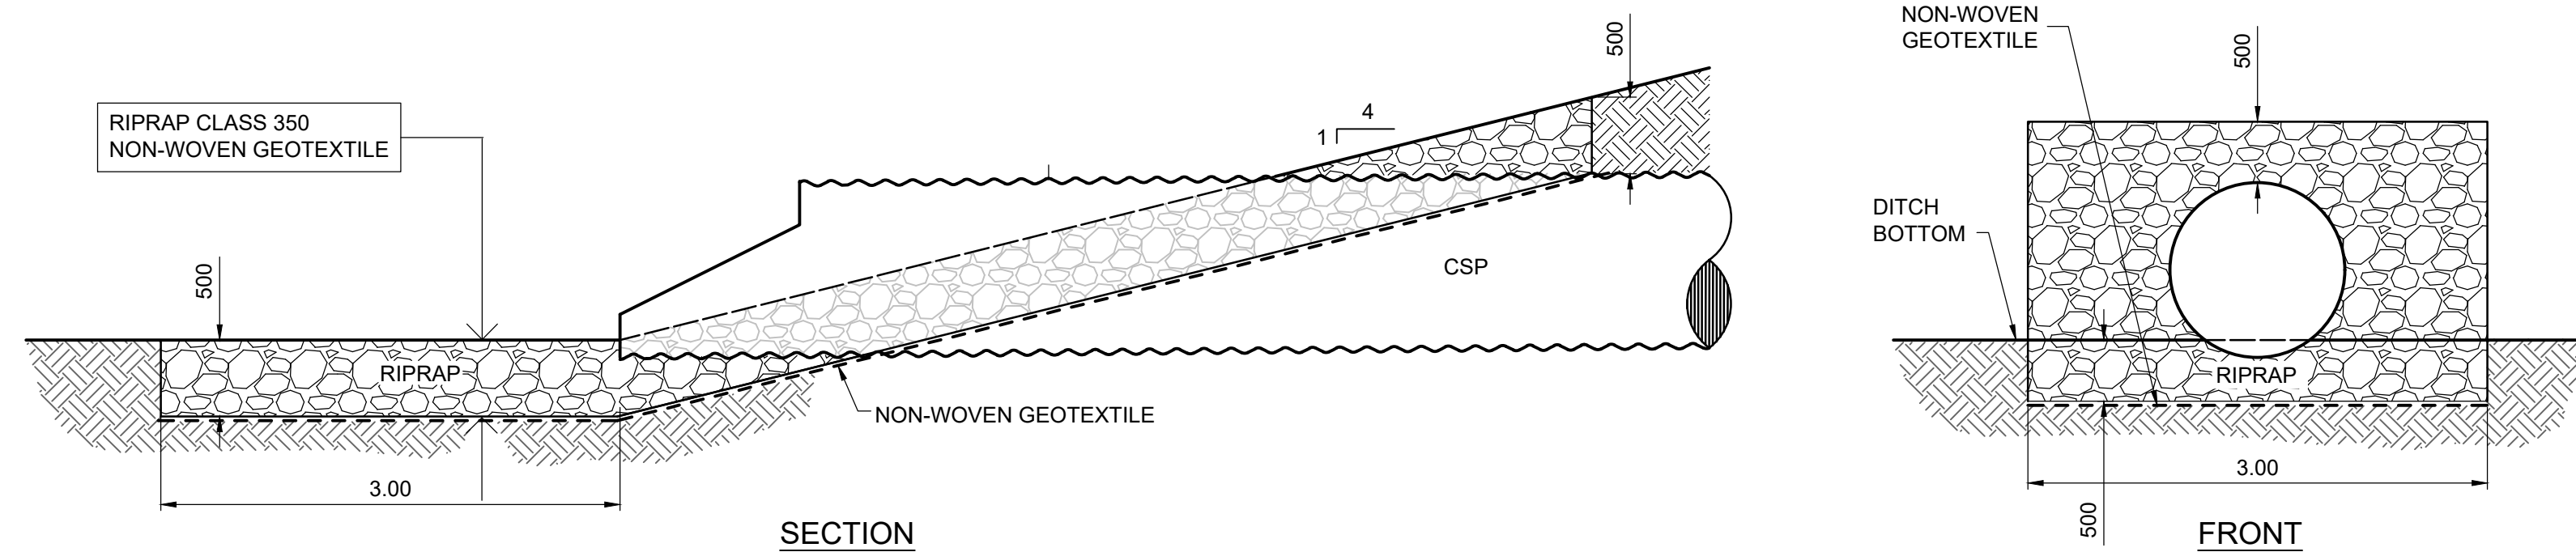


2 CSP END (TYPICAL)
1:40

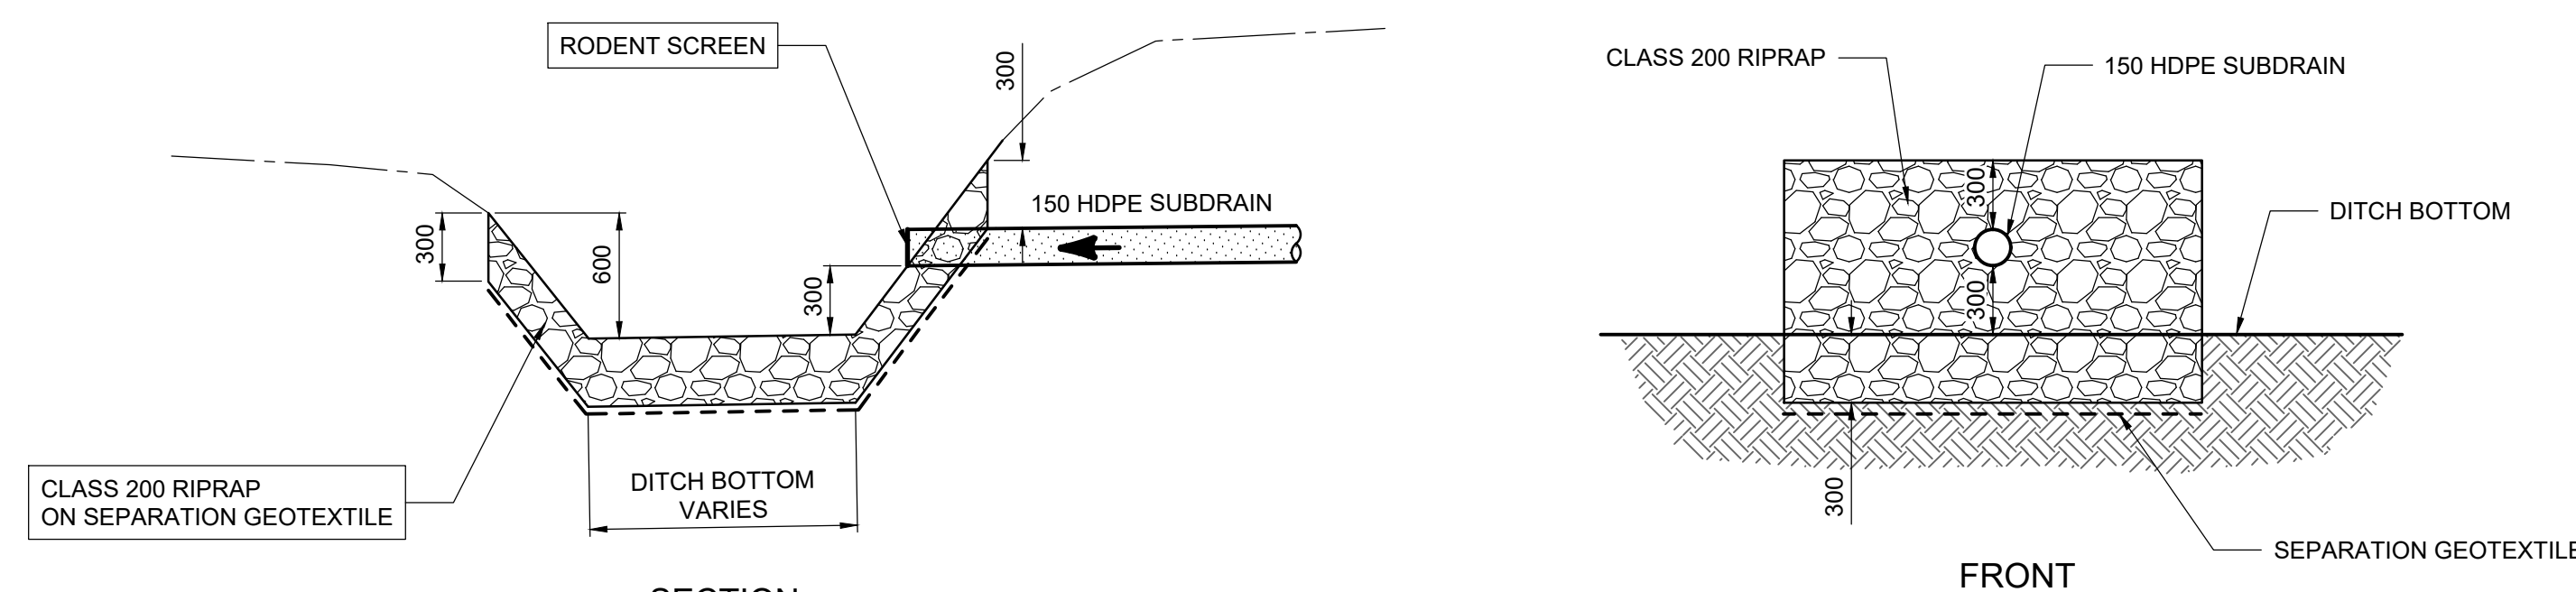

3 SUBDRAIN END (TYPICAL)
N.T.S.

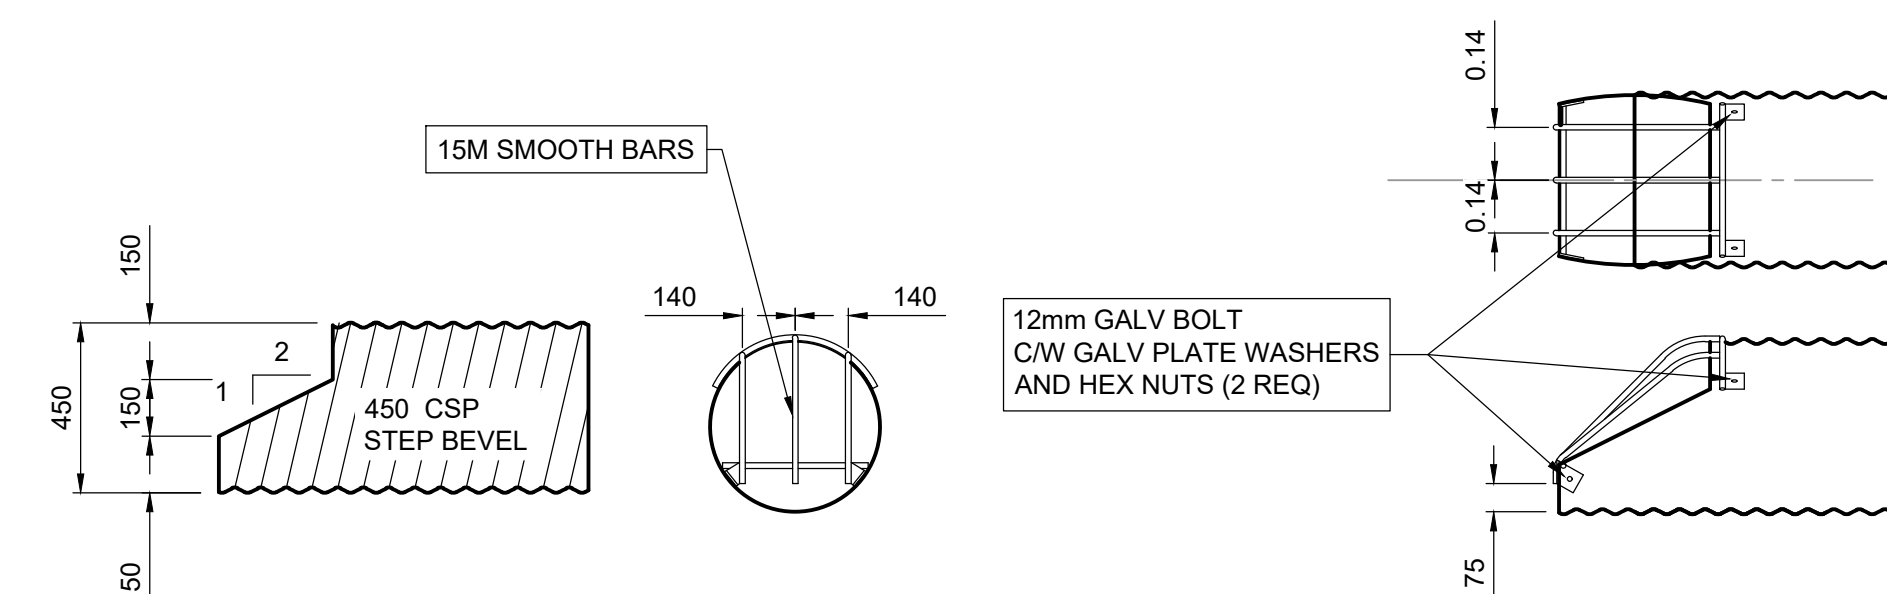

4 450 CSP STEP BEVEL AND CULVERT END SECTION
1:20

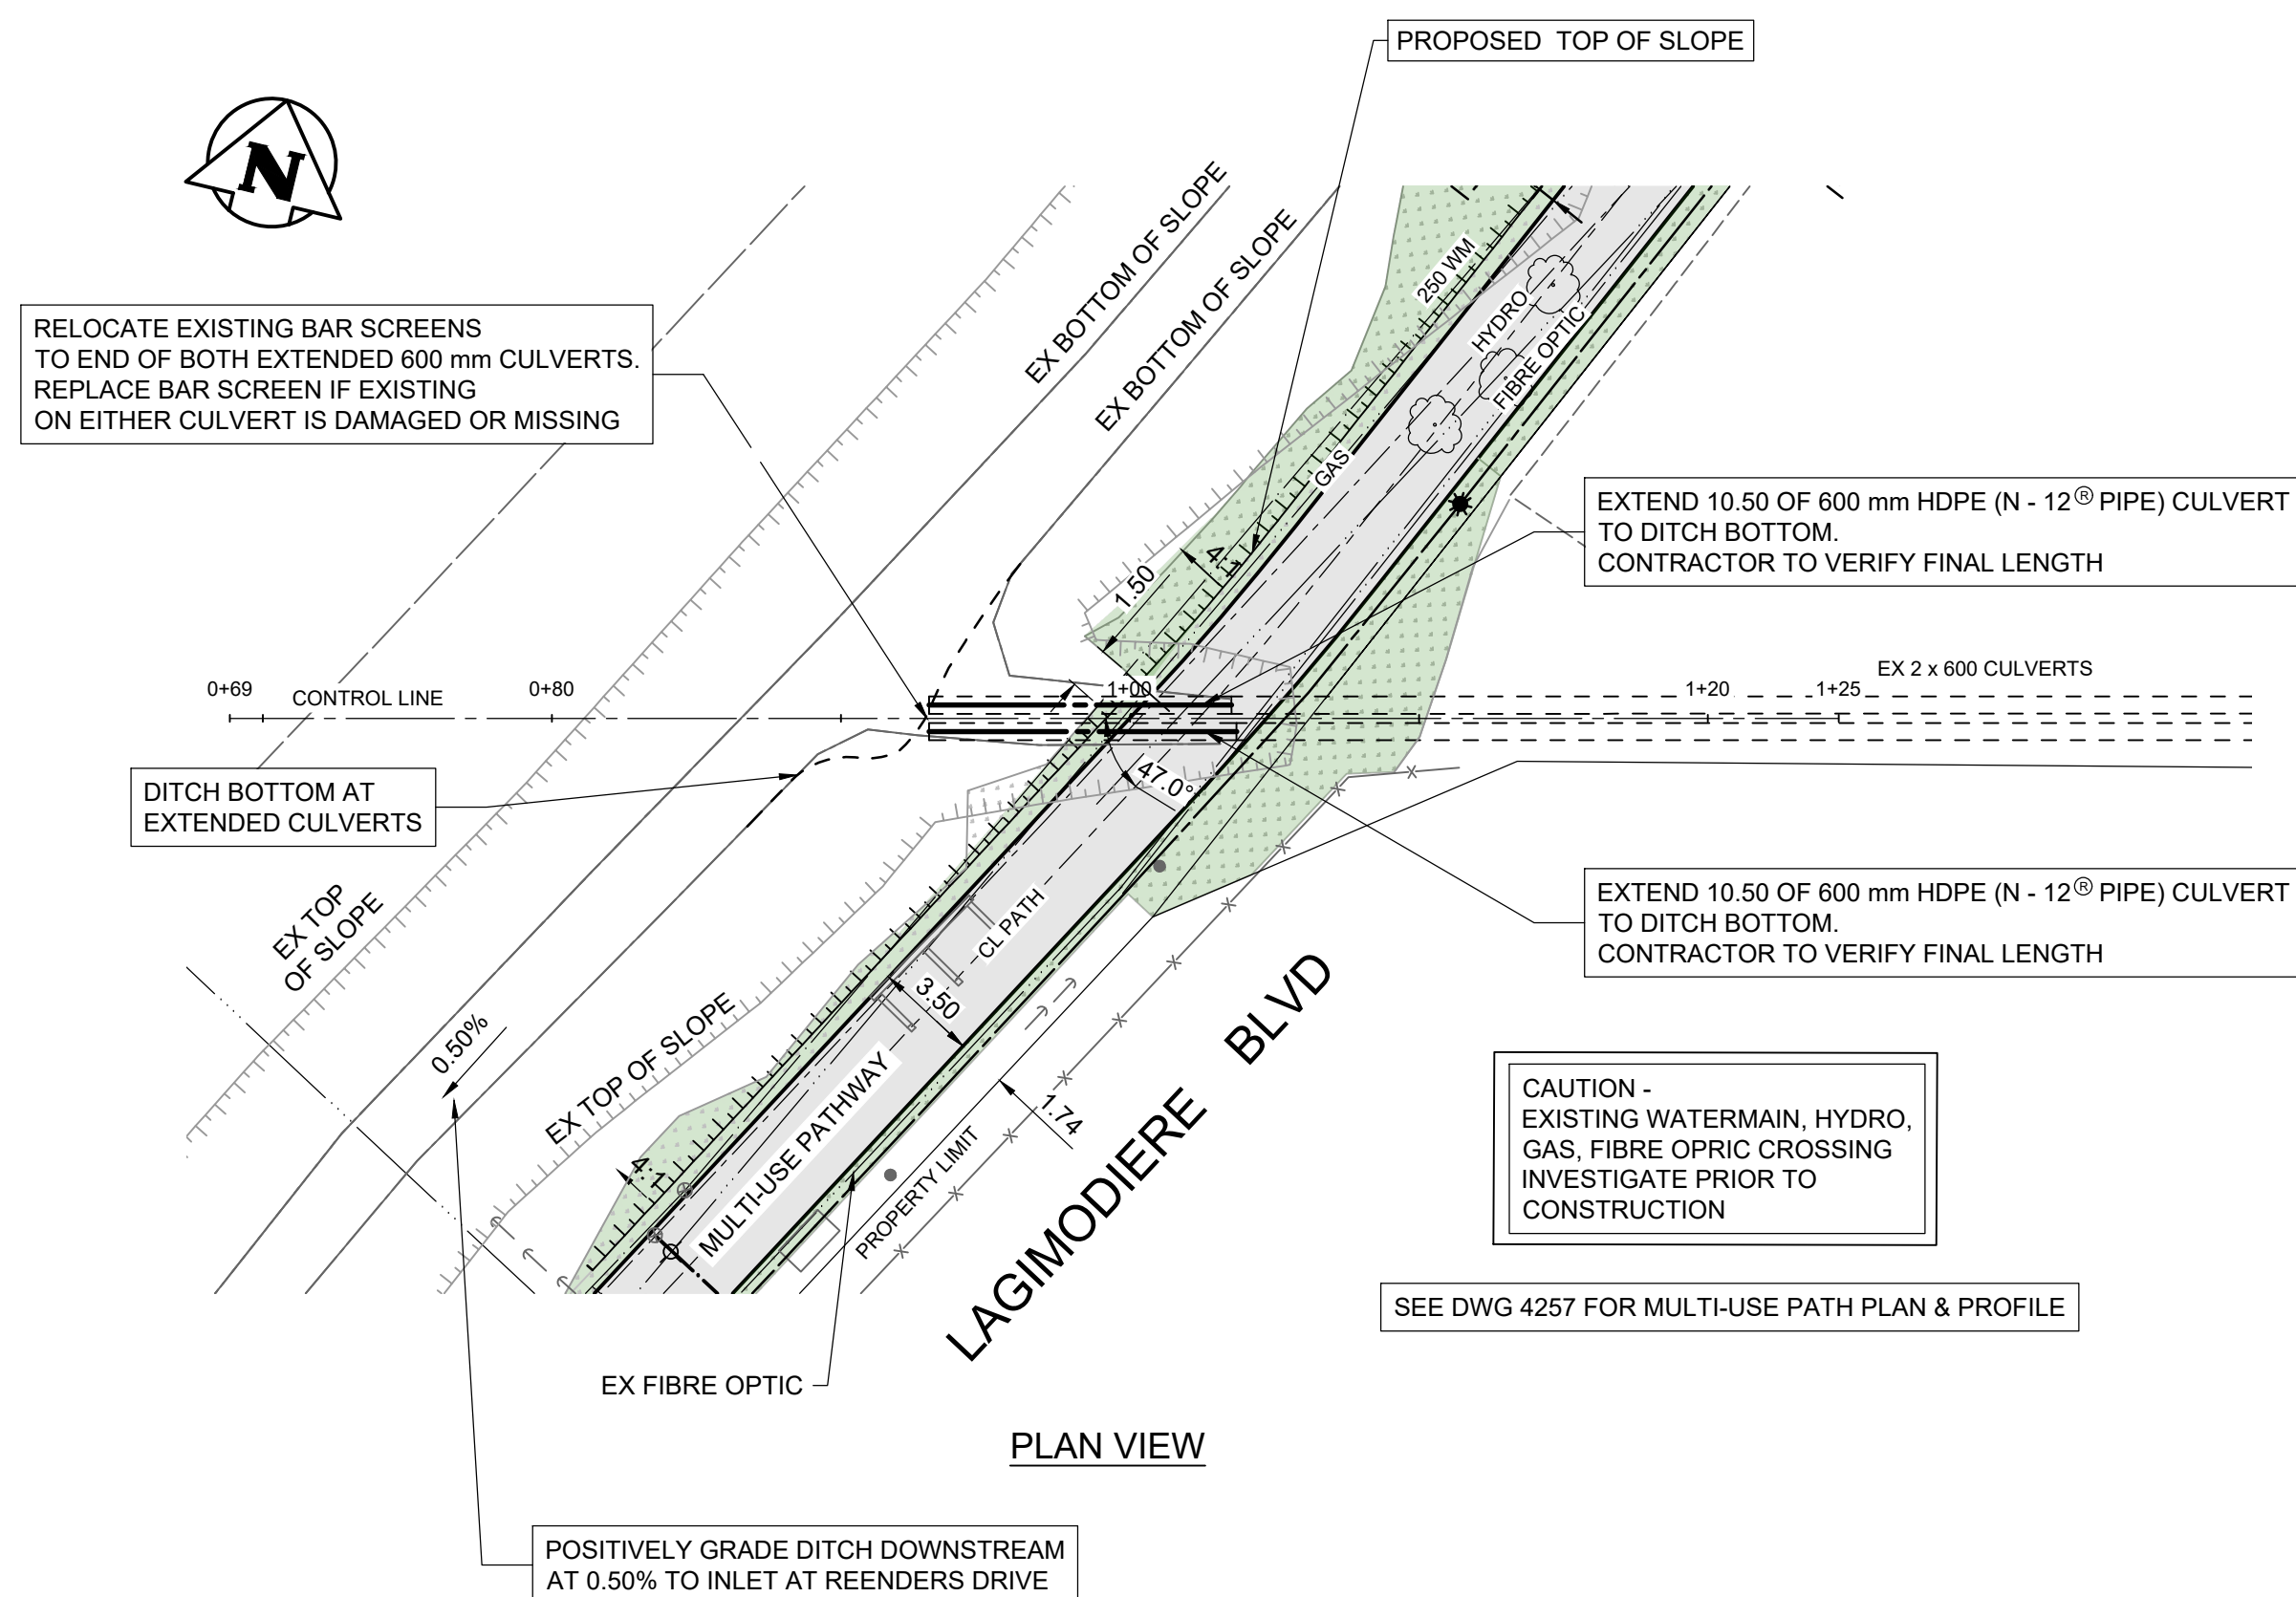

1 600 CULVERTS EXTENSION
100m NORTH OF REENDERS DRIVE
H 1:250 V 1:50

**ENGINEERS
GEOSCIENTISTS
MANITOBA**
Certificate of Authorization
Tetra Tech Canada Inc.
No. 6499

B.M. ELEV.				TETRA TECH				THE CITY OF WINNIPEG PUBLIC WORKS DEPARTMENT ENGINEERING DIVISION					
				DESIGNED BY	IJM	REVIEWED BY	TRC	MAJOR REHABILITATION OF LAGIMODIERE TWIN OVERPASSES (OVER CONCORDIA AVE. & CPR KEEWATIN)				CITY DRAWING NUMBER P123-25-3013	
				DRAWN BY	NL	APPROVED BY	KJM					SHEET 13 OF 14	
				SCALE: AS NOTED		ACCEPTED BY DATE		DRAINAGE WORKS CULVERT DETAILS				3013	
0	ISSUED FOR TENDER		25.08.07	IJM	CAM WARD, P.ENG. 25.08.07								
NO	REVISIONS		DATE	BY	DATE	25.08.07		CONSULTANT DRAWING NO. 704-INF-MBI03007.01-DWG-C3013					