

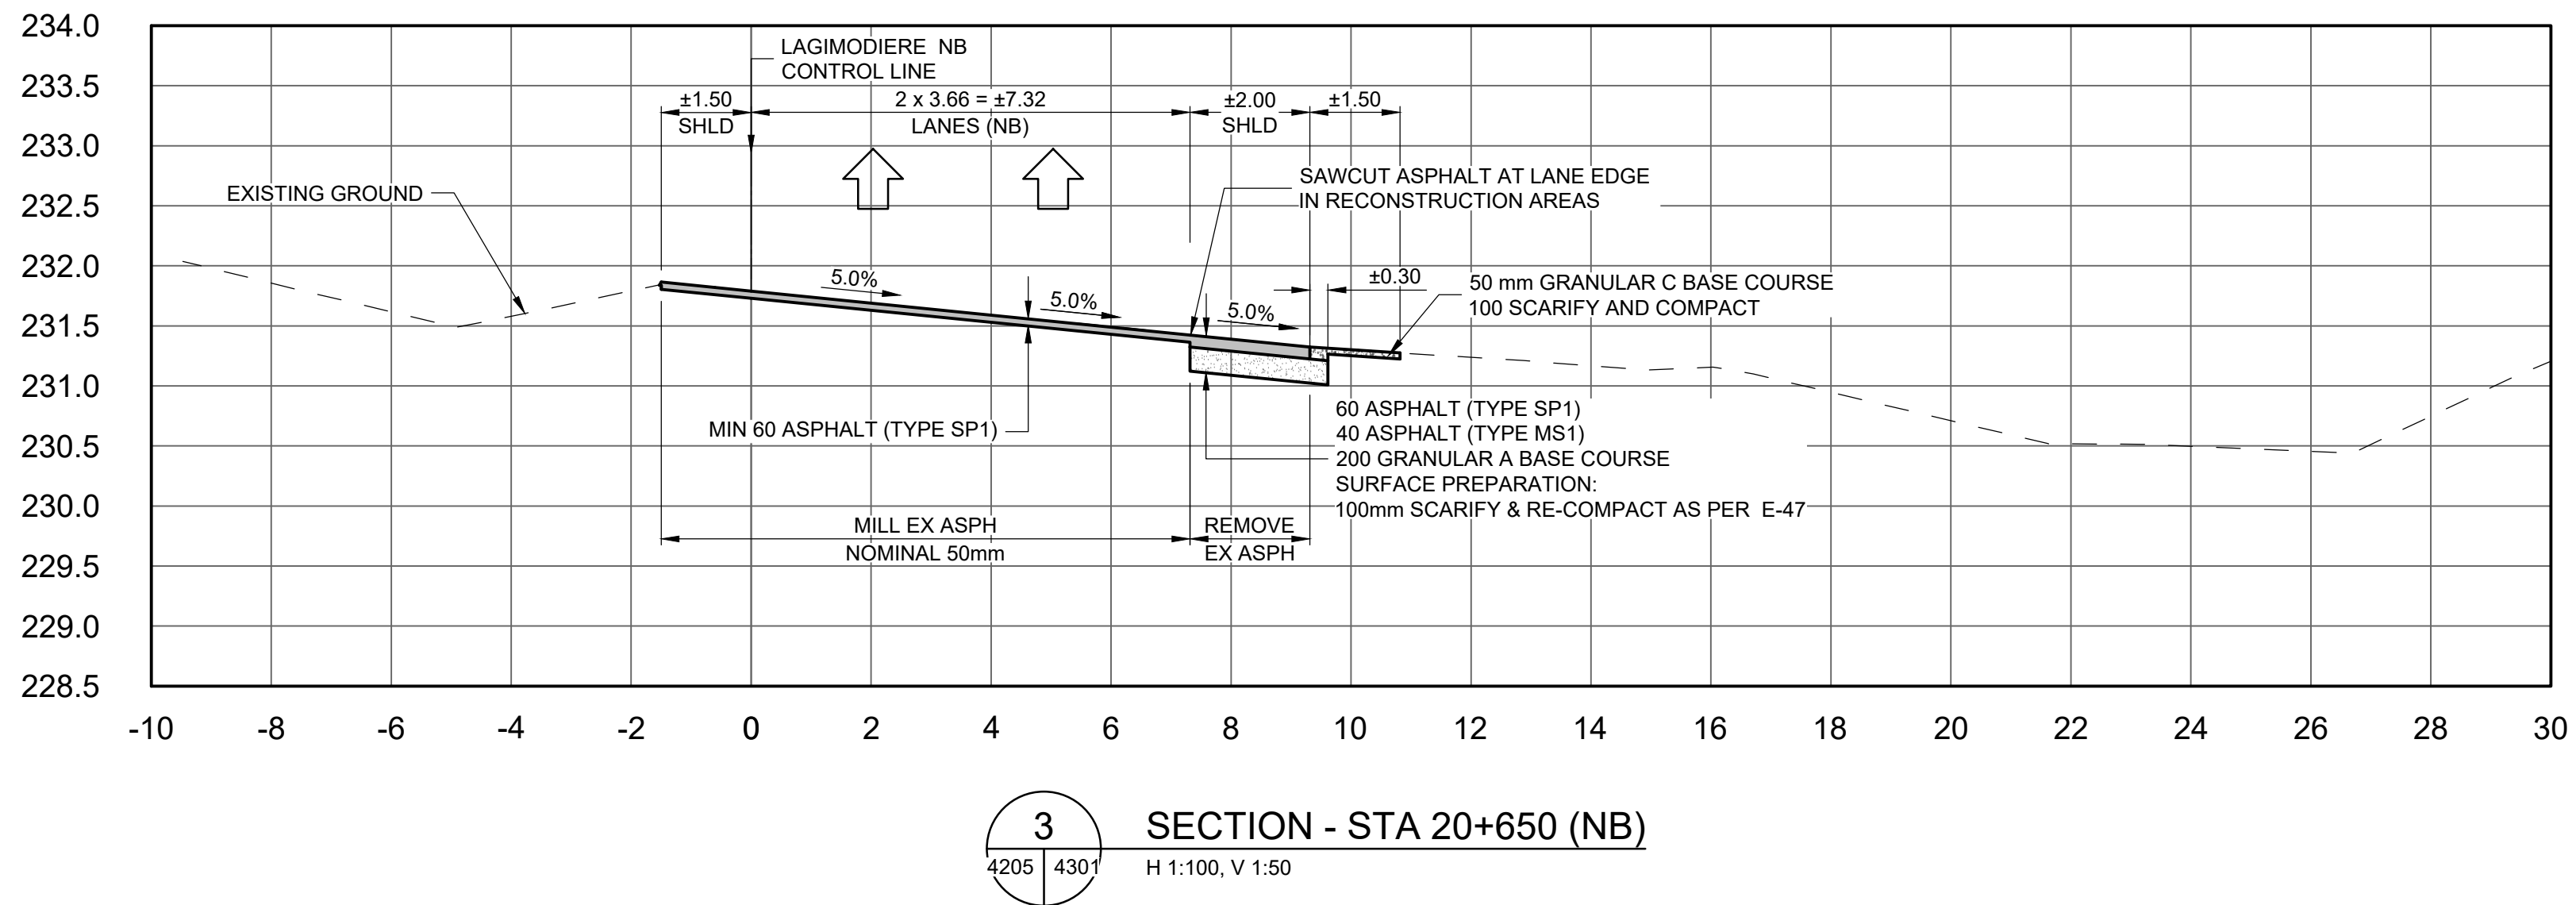


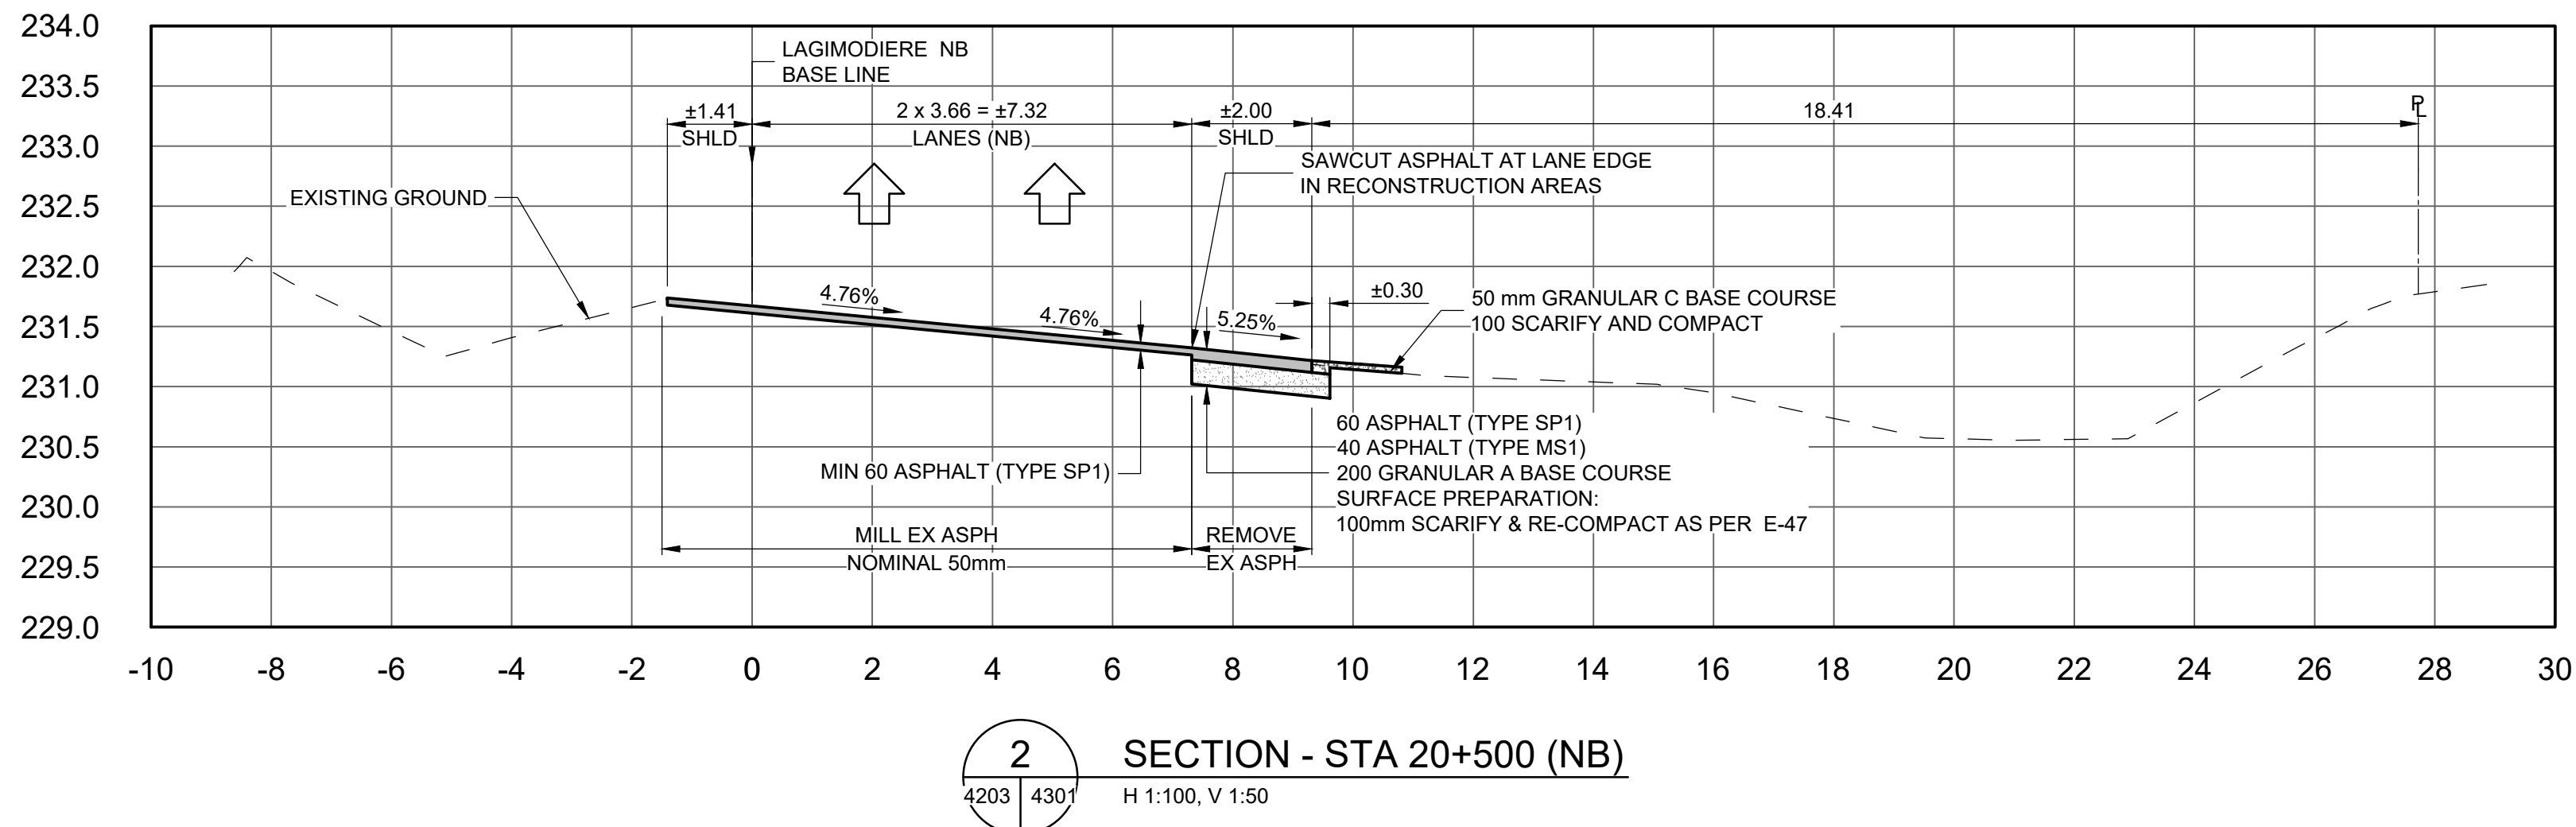

METRIC

WHOLE NUMBERS INDICATE MILLIMETRES
DECIMALIZED NUMBERS INDICATE METRES

B.M. ELEV.				TETRA TECH					
								DESIGNED BY EF	REVIEWED BY JT
								DRAWN BY DD	APPROVED BY JNC
								SCALE: AS NOTED	ACCEPTED BY DATE
0	ISSUED FOR TENDER	25.08.07	JNC					CAM WARD, P.ENG. 25.08.07	
NO.	REVISIONS	DATE	BY					DATE	25.08.07

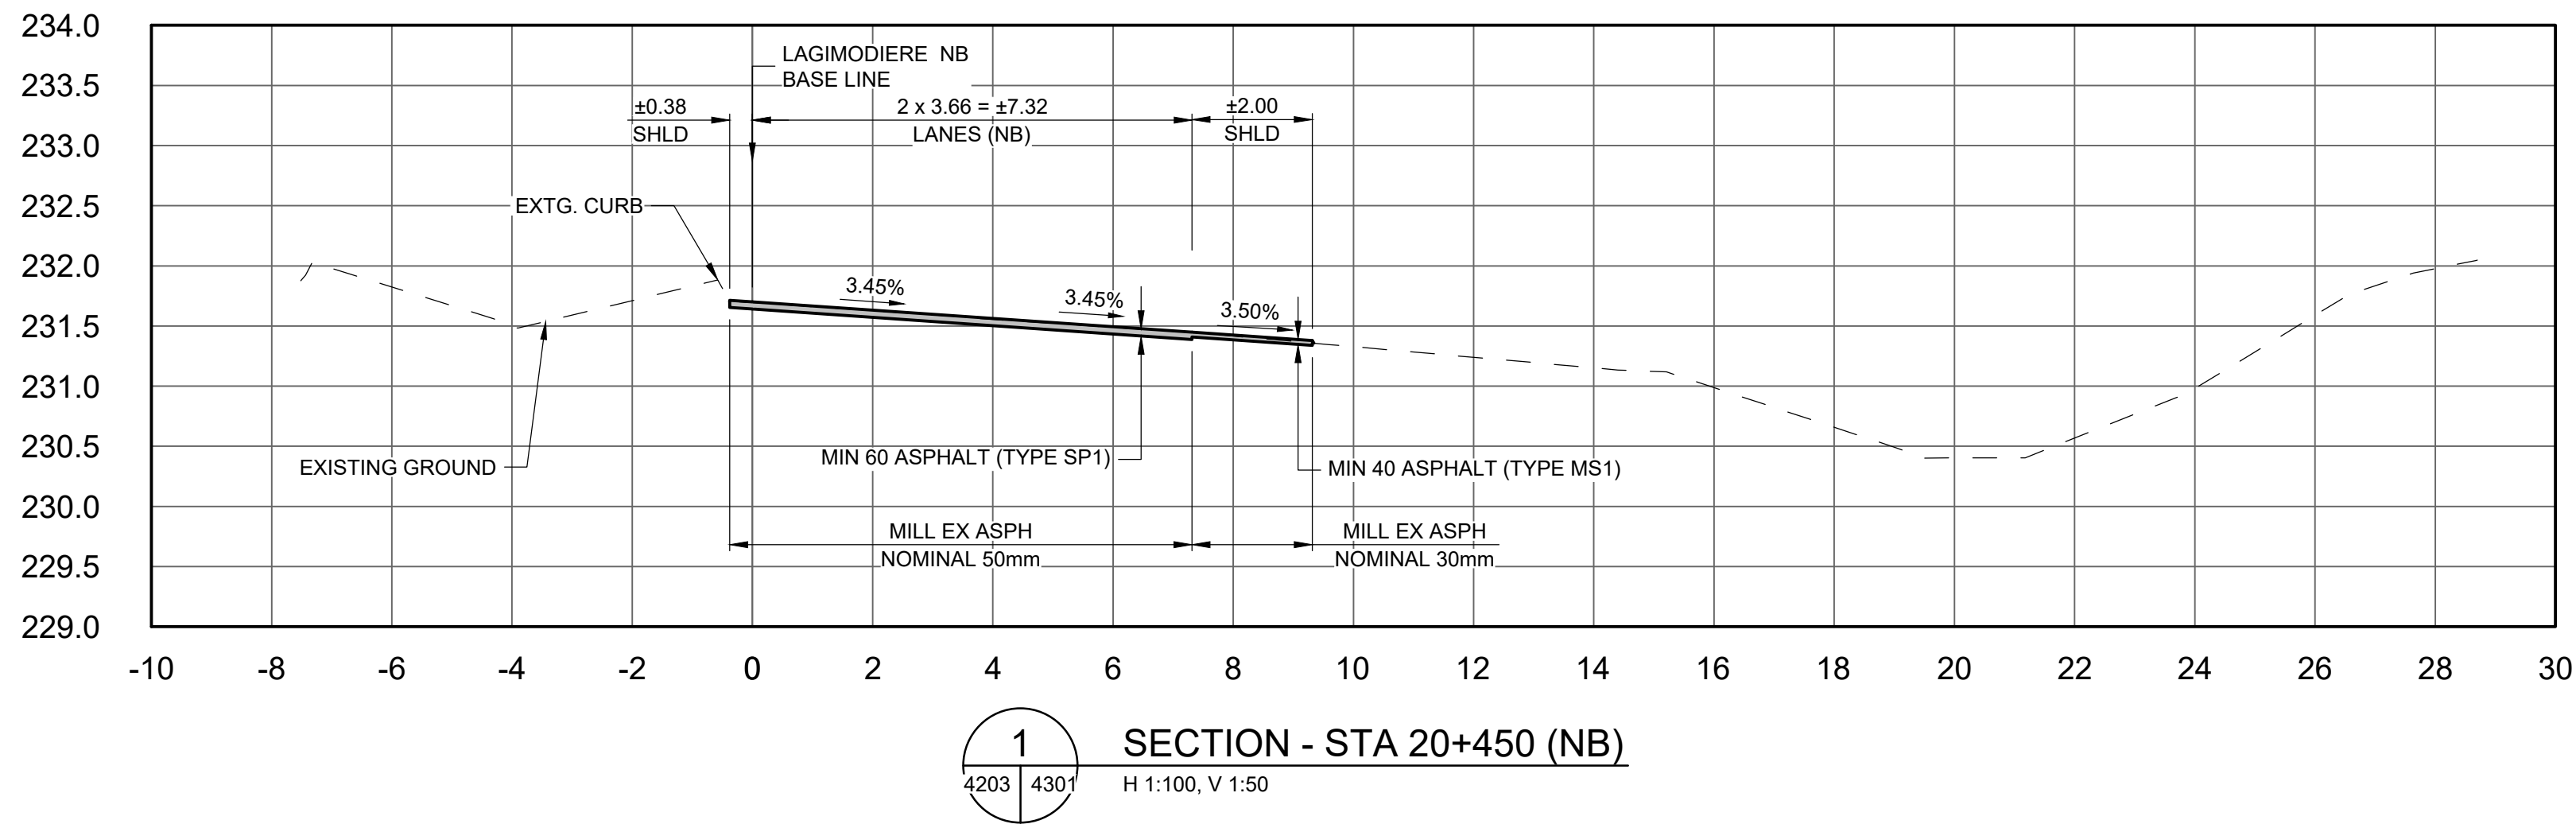

THE CITY OF WINNIPEG
PUBLIC WORKS DEPARTMENT

LAGIMODIERE TWIN OVERPASSES
OVER CPKC KEEWATIN
REHABILITATION AND RELATED WORKS

CITY DRAWING NUMBER
P123-25-4301

SHEET OF
1 20