




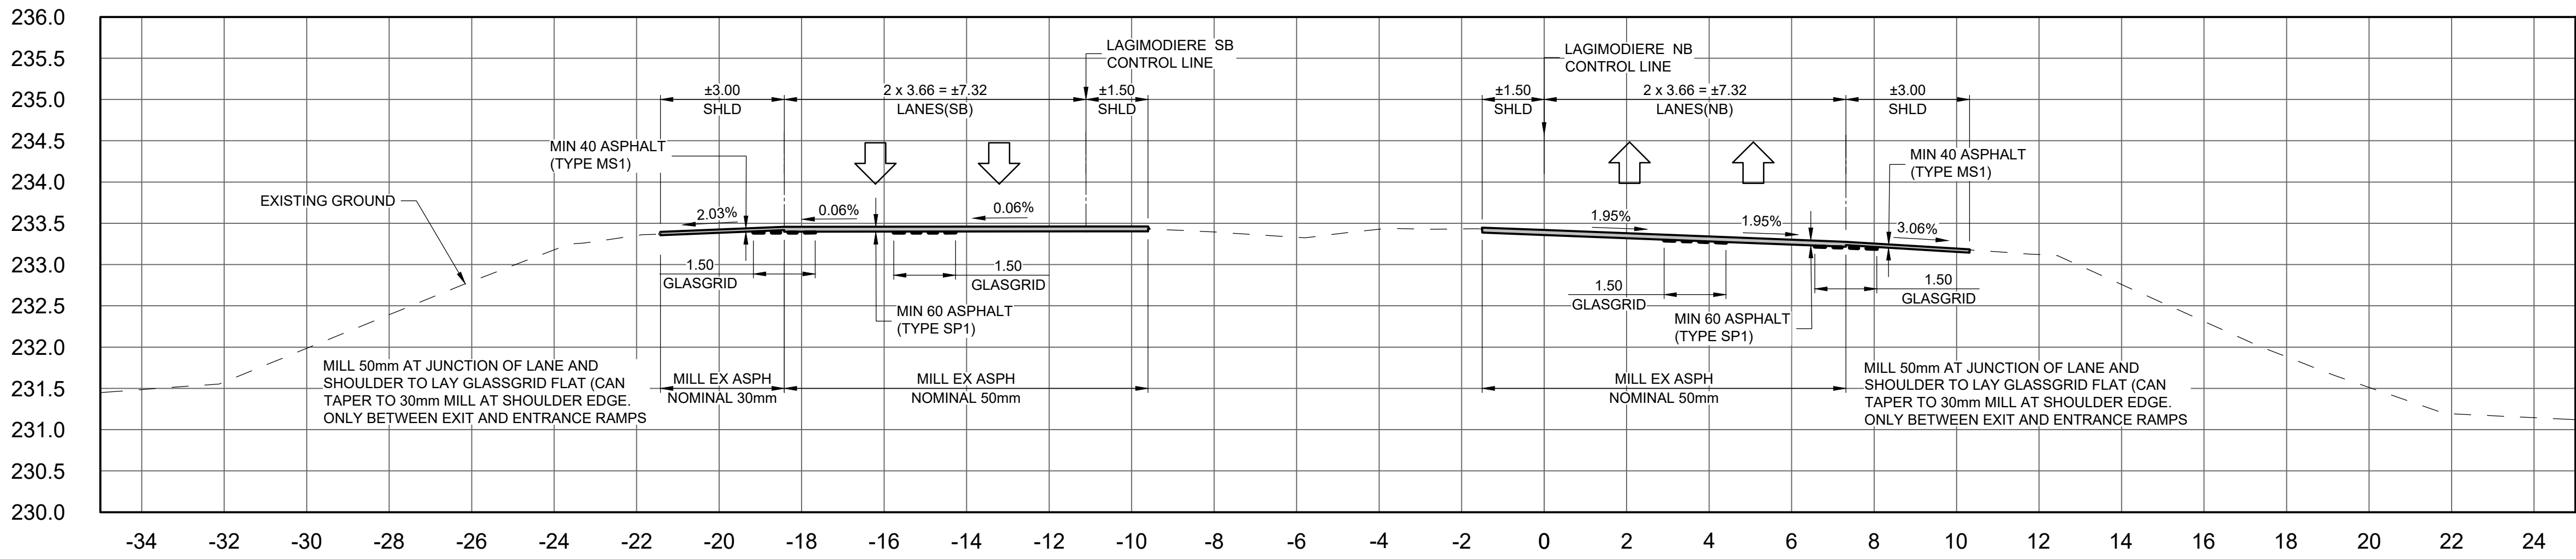


8 SECTION - STA 21+650 (NB)
4217 4304 H 1:100, V 1:50

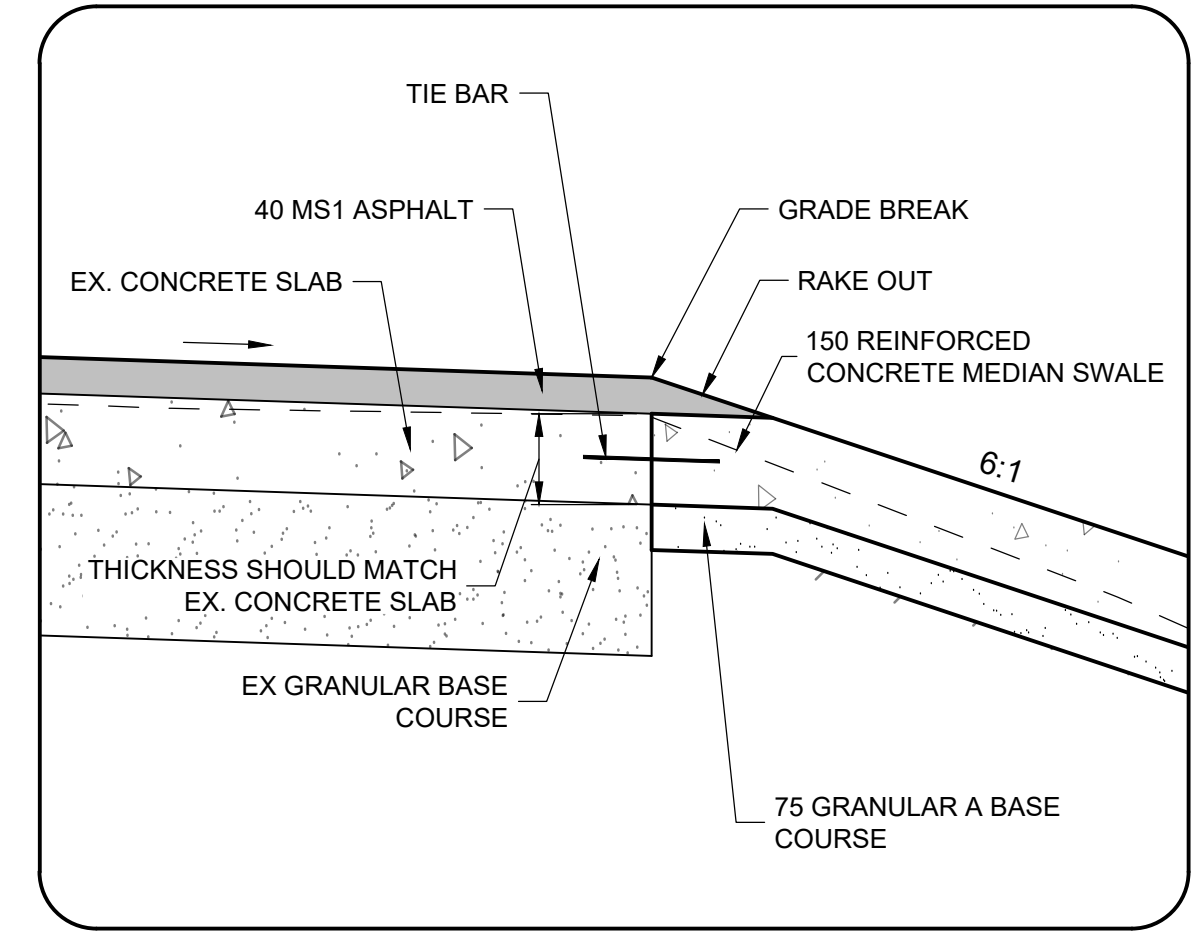

DETAIL C

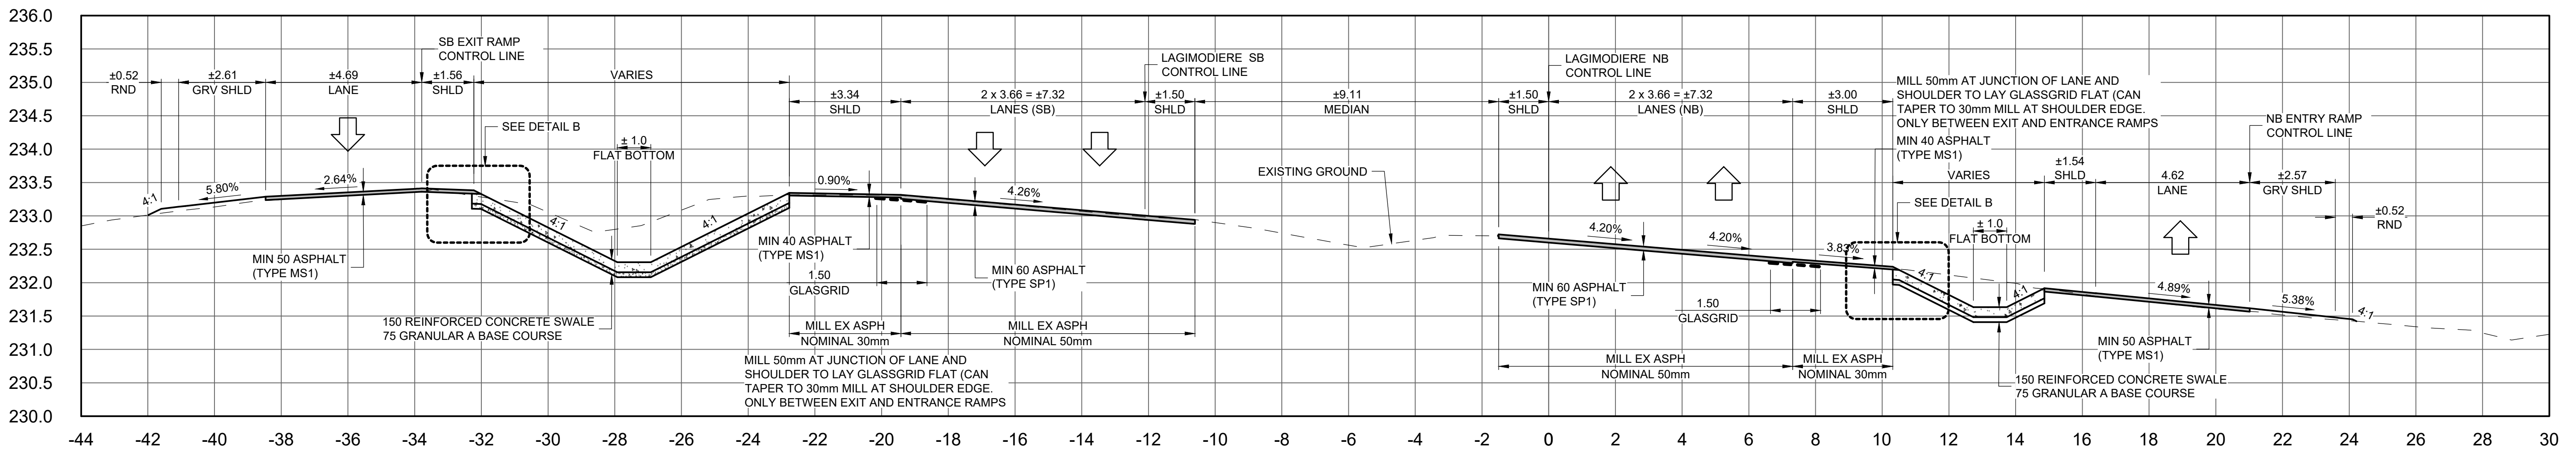

9 SECTION - STA 21+720 (NB)
4219 4304 H 1:100, V 1:50

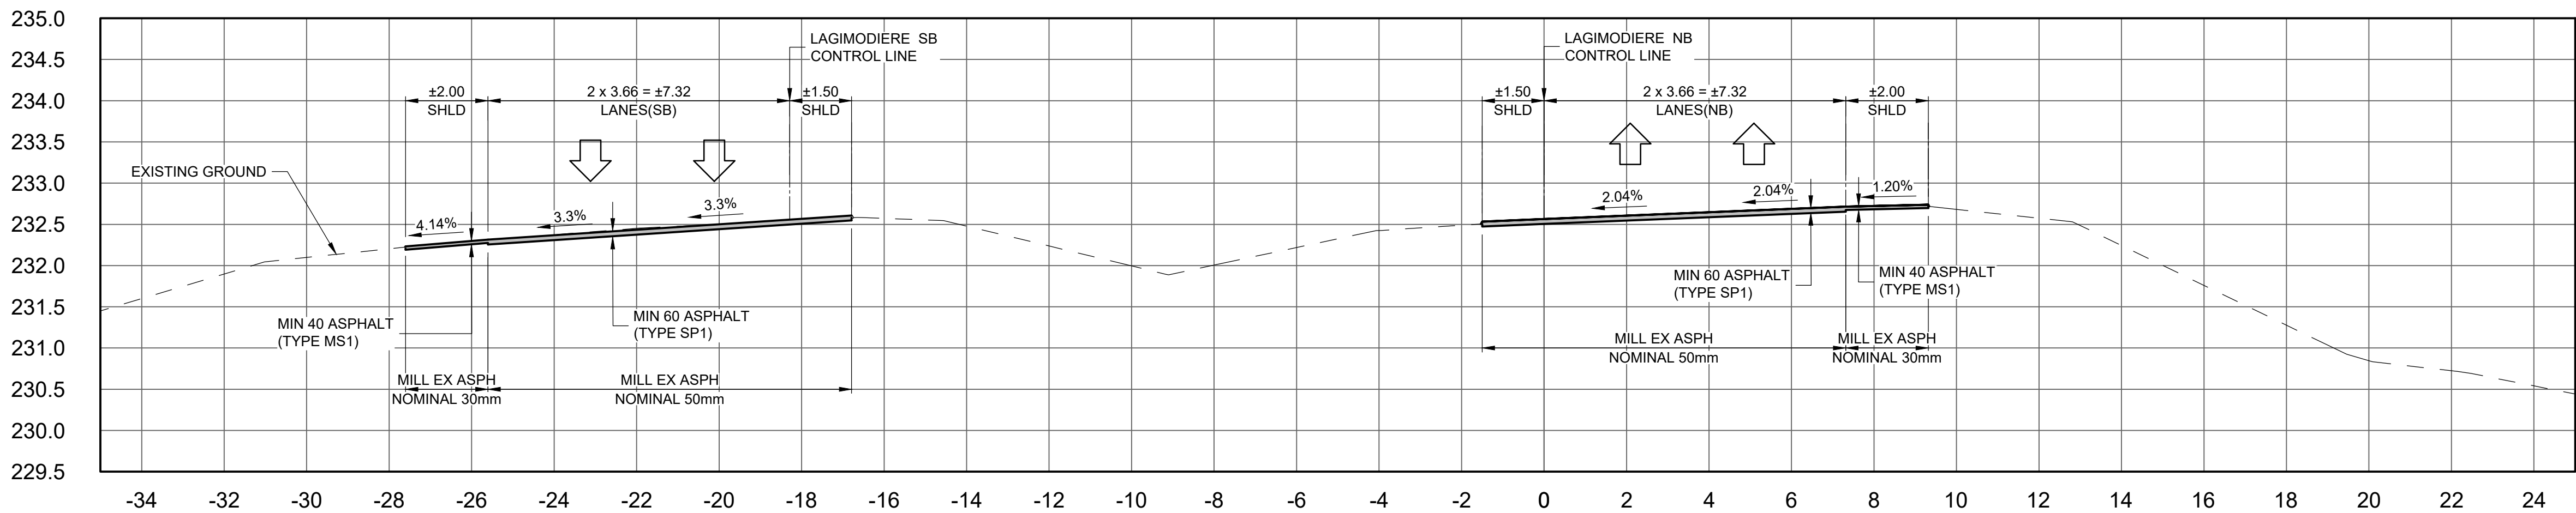

10 SECTION - STA 22+080 (NB)
4223 4304 H 1:100, V 1:50

METRIC

WHOLE NUMBERS INDICATE MILLIMETRES
DECIMALIZED NUMBERS INDICATE METRES

B.M. ELEV.				TETRA TECH							
								DESIGNED BY	EF	REVIEWED BY	JT
								DRAWN BY	DD	APPROVED BY	JNC
								SCALE: AS NOTED		ACCEPTED BY	DATE
0	ISSUED FOR TENDER		25.08.07					JNC	CAM WARD, P.ENG. 25.08.07		
NO.	REVISIONS		DATE	BY	DATE	25.08.07					

THE CITY OF WINNIPEG PUBLIC WORKS DEPARTMENT ENGINEERING DIVISION	
LAGIMODIERE TWIN OVERPASSES OVER CPKC KEEWATIN REHABILITATION AND RELATED WORKS	CITY DRAWING NUMBER P123-25-4304
CROSS SECTIONS (8 TO 10) LAGIMODIERE BOULEVARD	SHEET OF 4 20
	4304