


11 SECTION - STA 22+590 (NB)
4229 4305 H 1:100, V 1:50

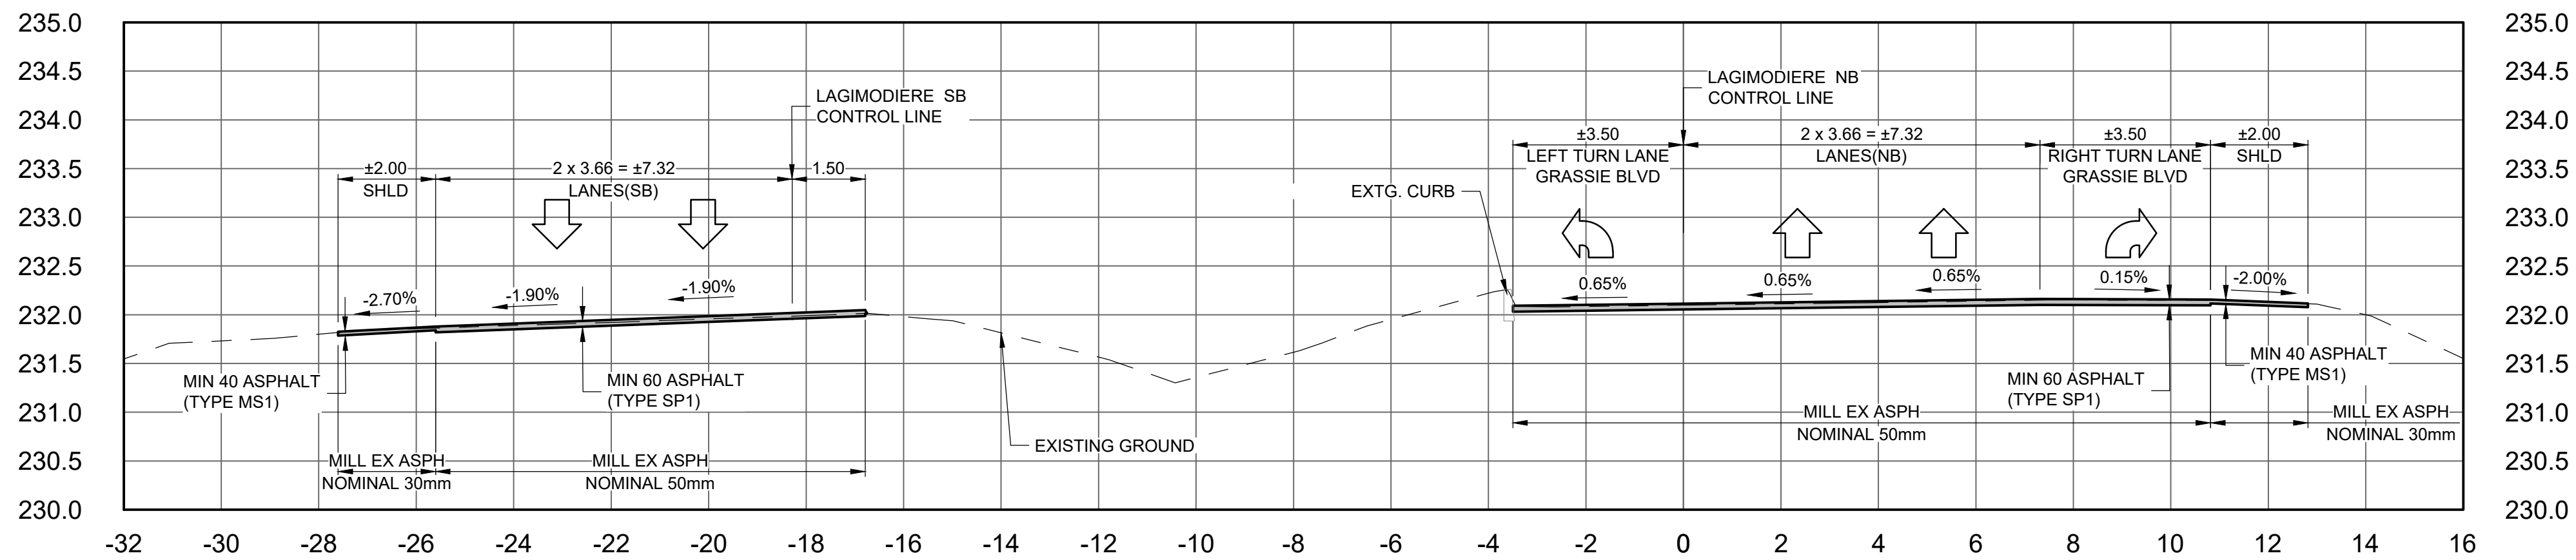

12 SECTION - STA 22+680 (NB)
4231 4305 H 1:100, V 1:50

**ENGINEERS
GEOSCIENTISTS**
MANITOBA
Certificate of Authorization
Tetra Tech Canada Inc.
No. 6499

METRIC

WHOLE NUMBERS INDICATE MILLIMETRES
DECIMALIZED NUMBERS INDICATE METRES

B.M. ELEV.				 TETRA TECH		CONSULTANT DRAWING NO. 734-INF-MB103007.01-DWG-C4305	
				DESIGNED BY EF	REVIEWED BY JT	CROSS SECTIONS (11 TO 12) LAGIMODIERE BOULEVARD	
				DRAWN BY DD	APPROVED BY JNC		
				SCALE: AS NOTED	ACCEPTED BY CAM WARD, P.ENG.		
					DATE 25.08.07		
0	ISSUED FOR TENDER	25.08.07	JNC				
NO.	REVISIONS	DATE	BY	DATE	25.08.07		

 THE CITY OF WINNIPEG PUBLIC WORKS DEPARTMENT ENGINEERING DIVISION	
LAGIMODIERE TWIN OVERPASSES OVER CPKC KEEWATIN REHABILITATION AND RELATED WORKS	CITY DRAWING NUMBER P123-25-4305
CROSS SECTIONS (11 TO 12) LAGIMODIERE BOULEVARD	SHEET OF 5 20
	4305