
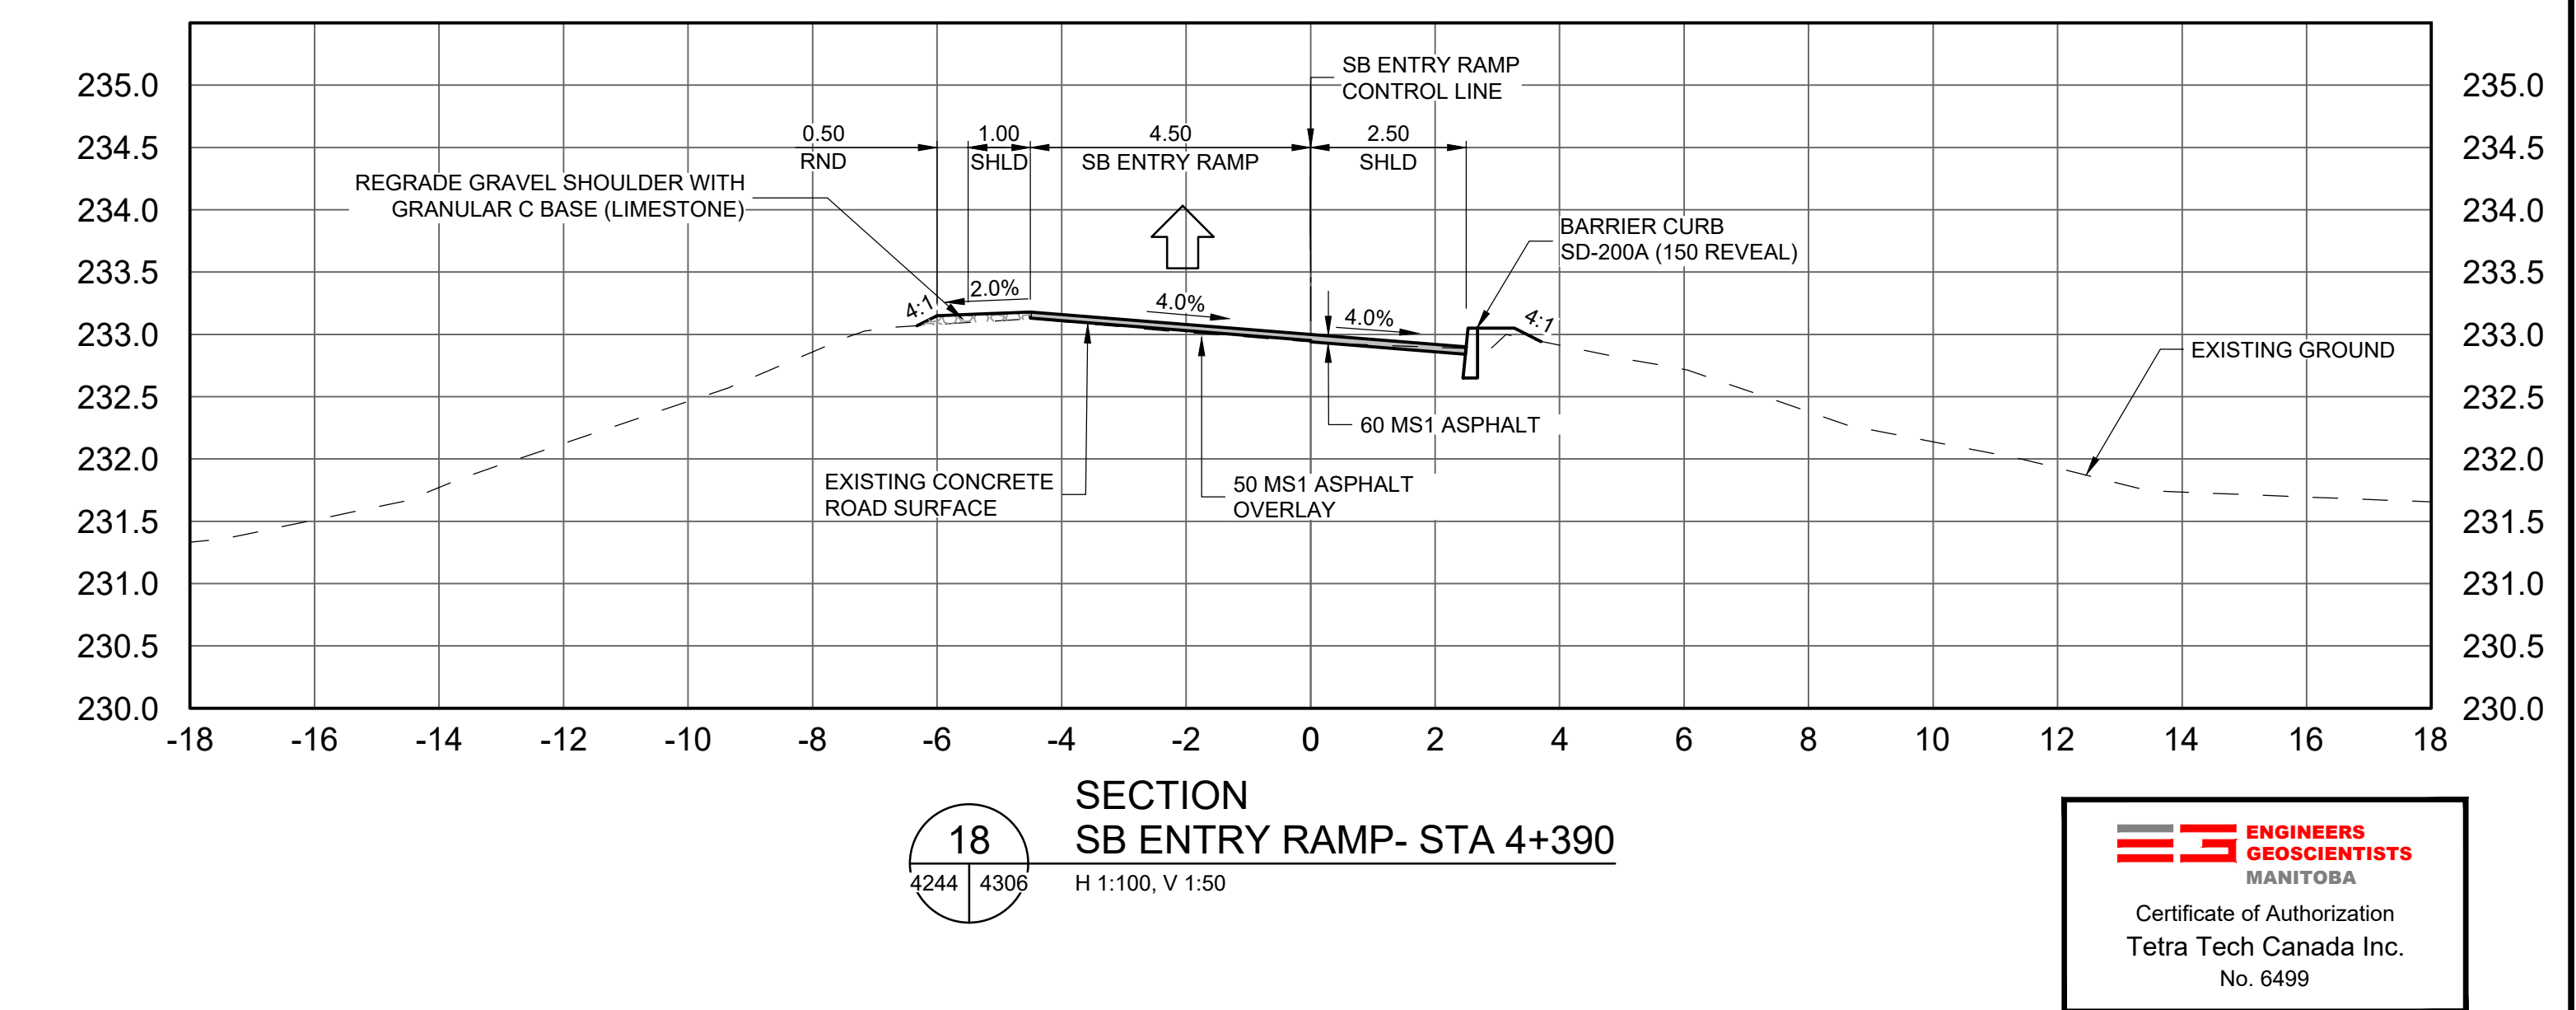
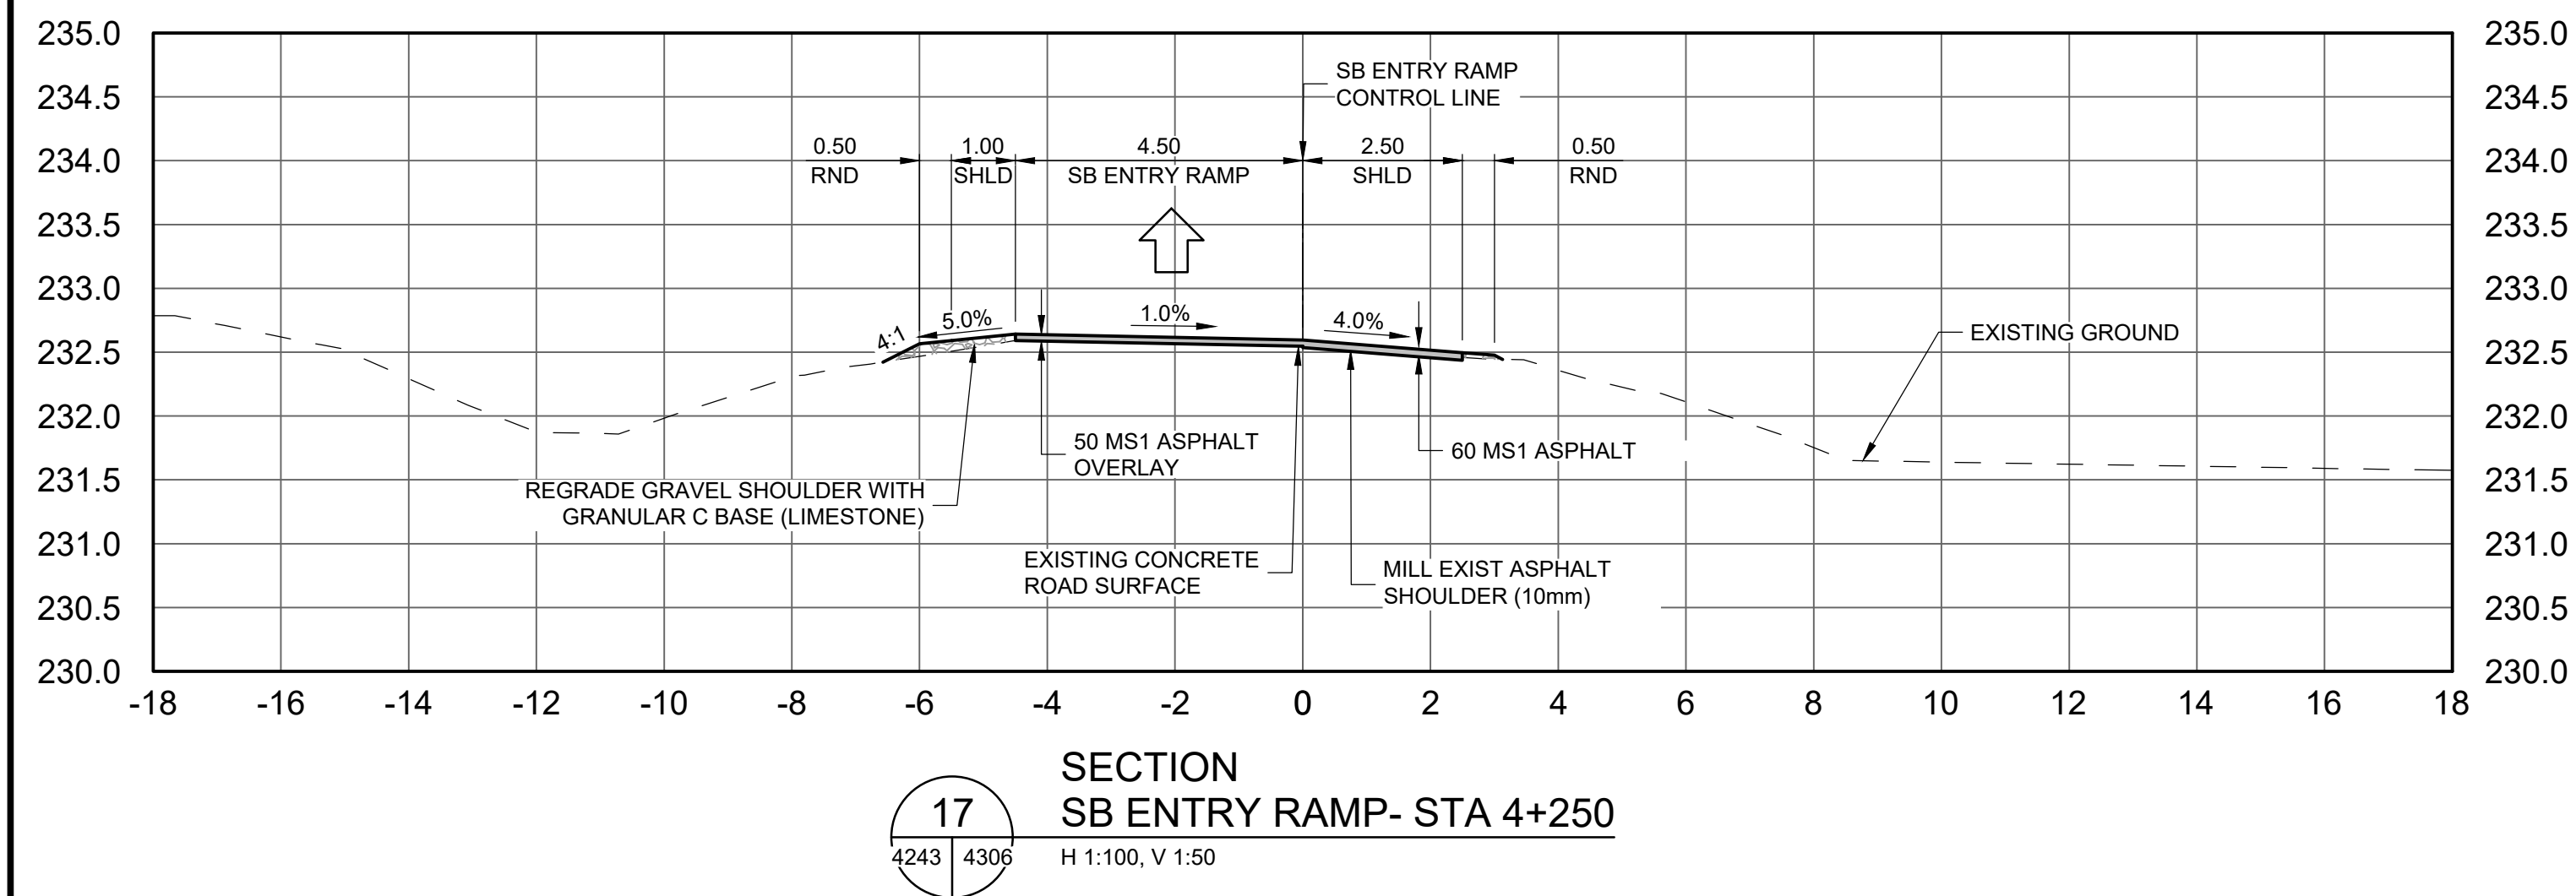
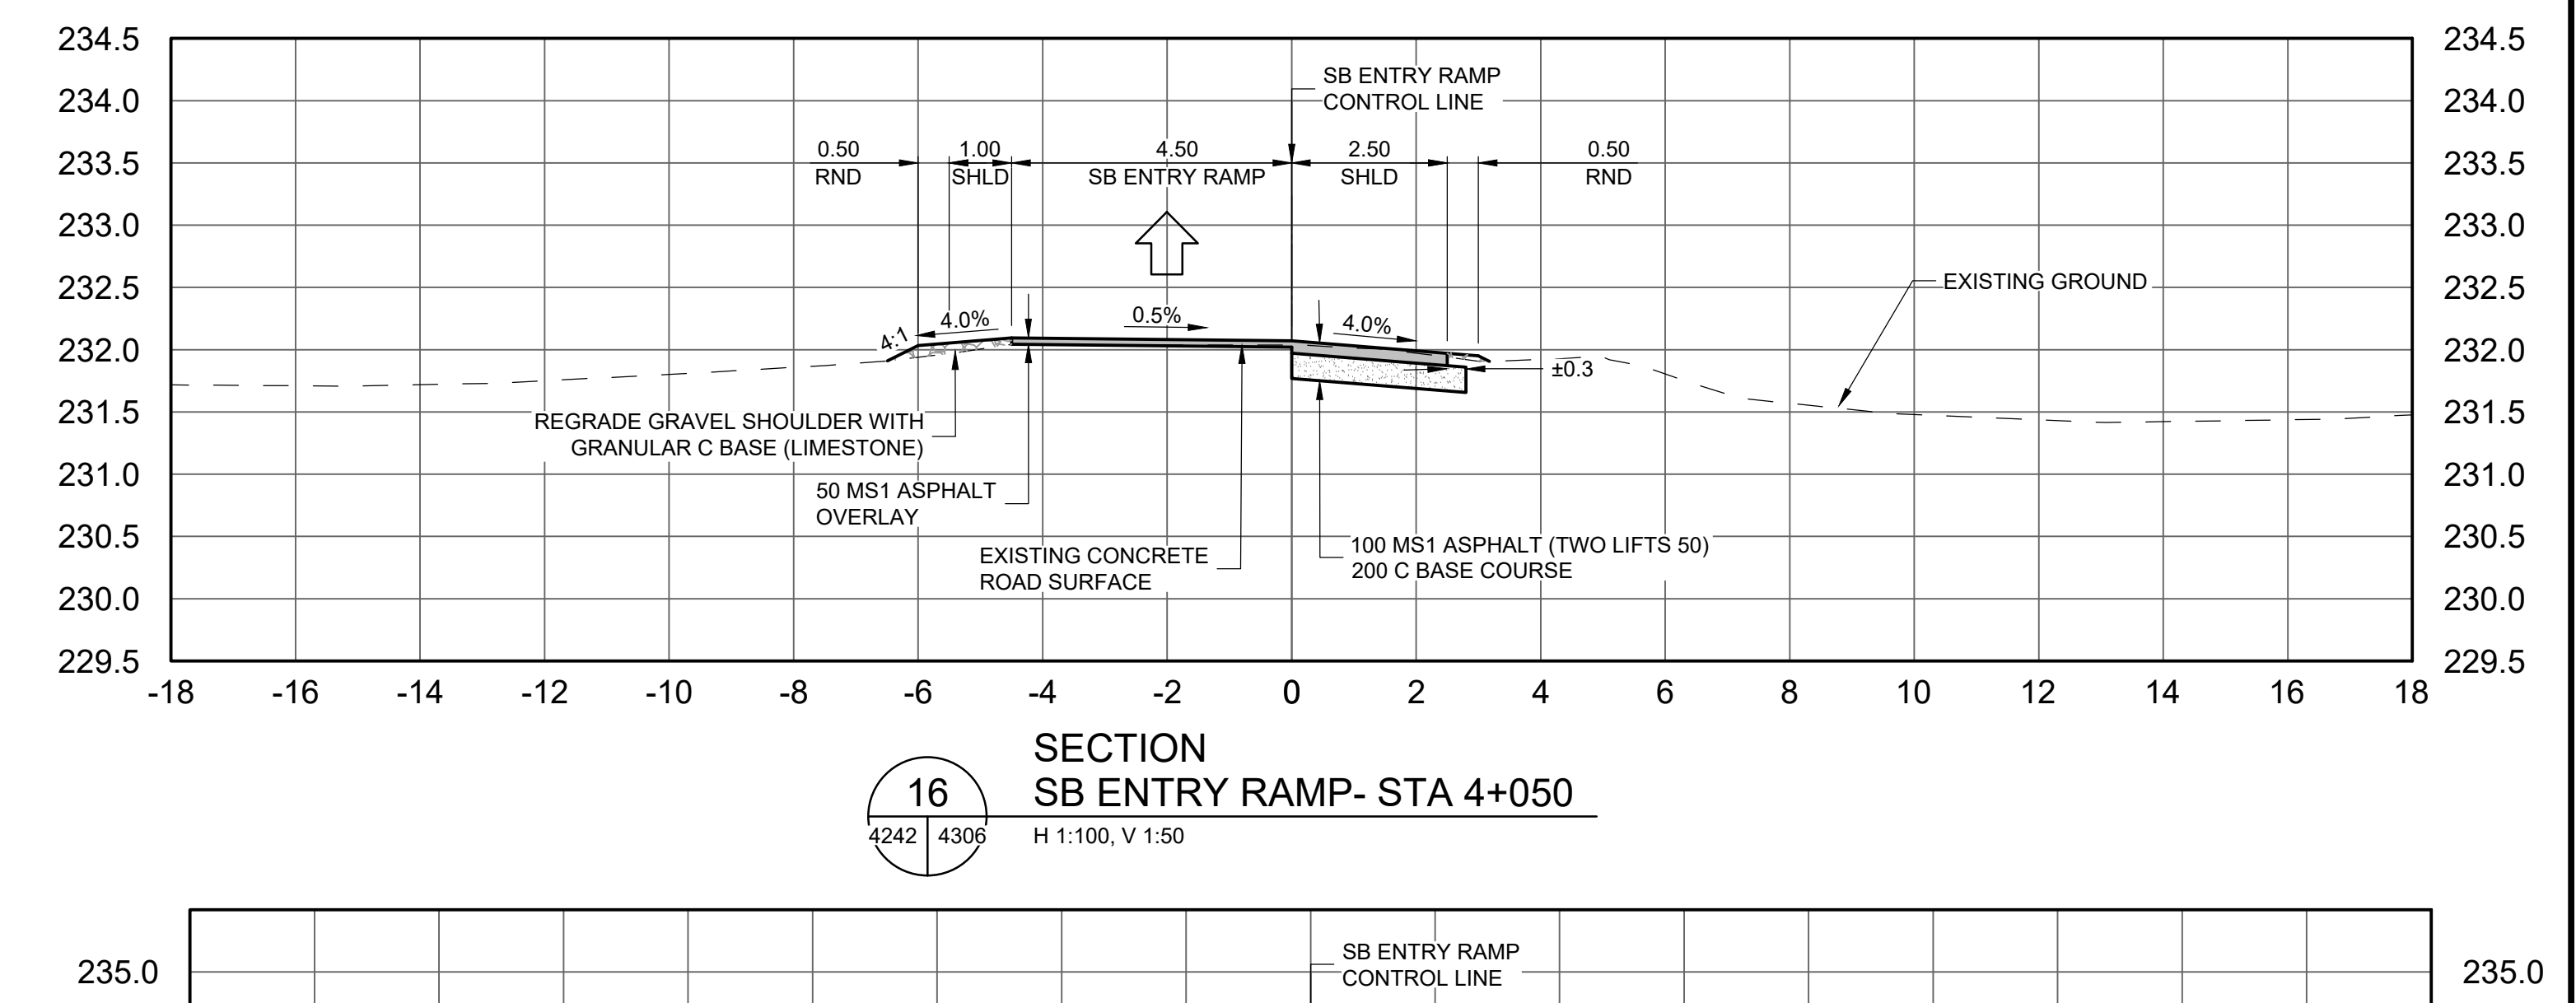
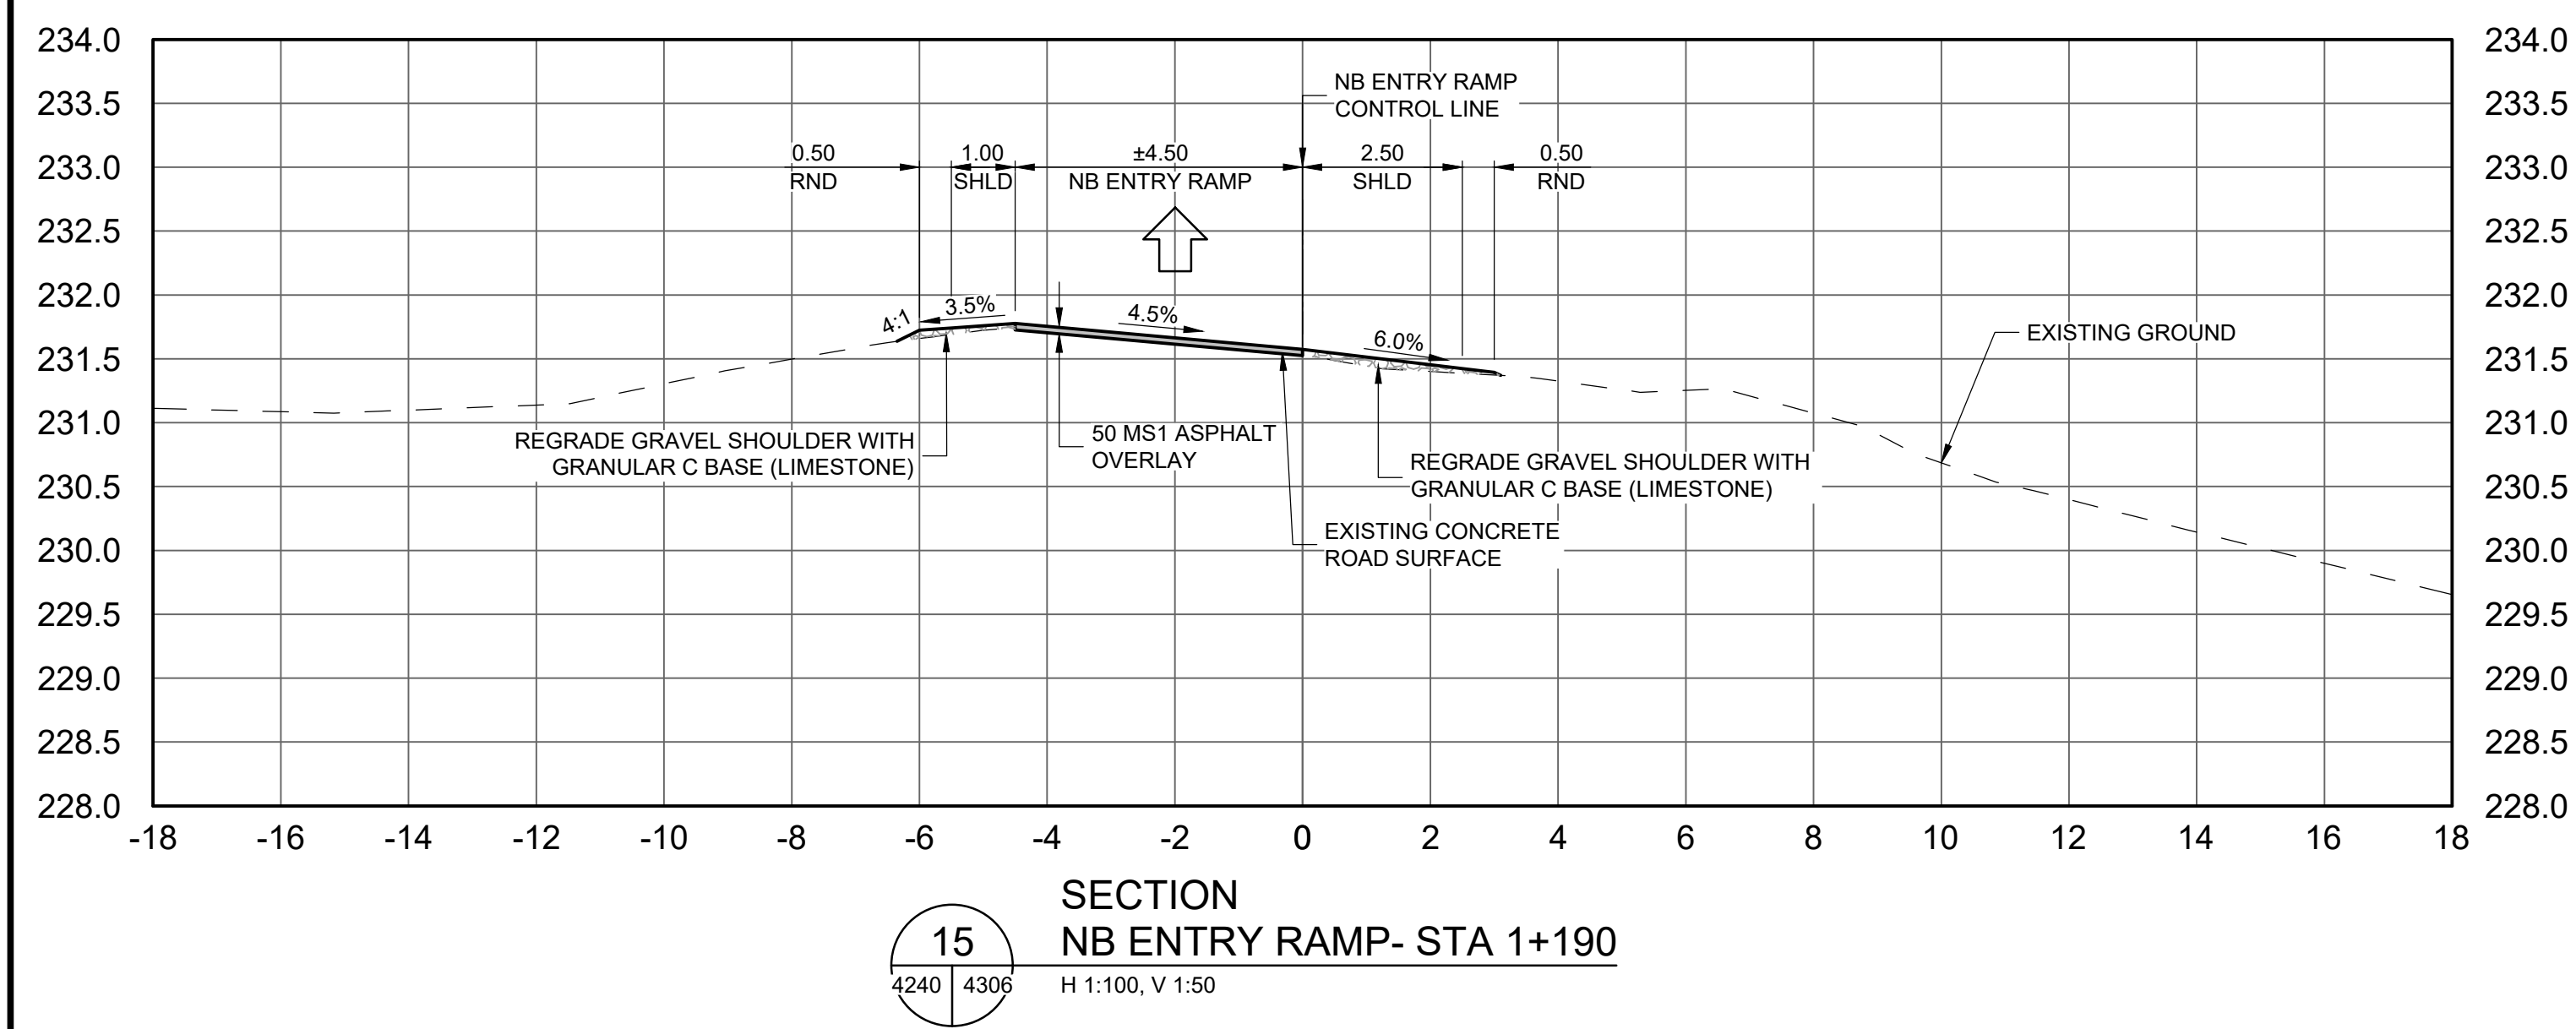
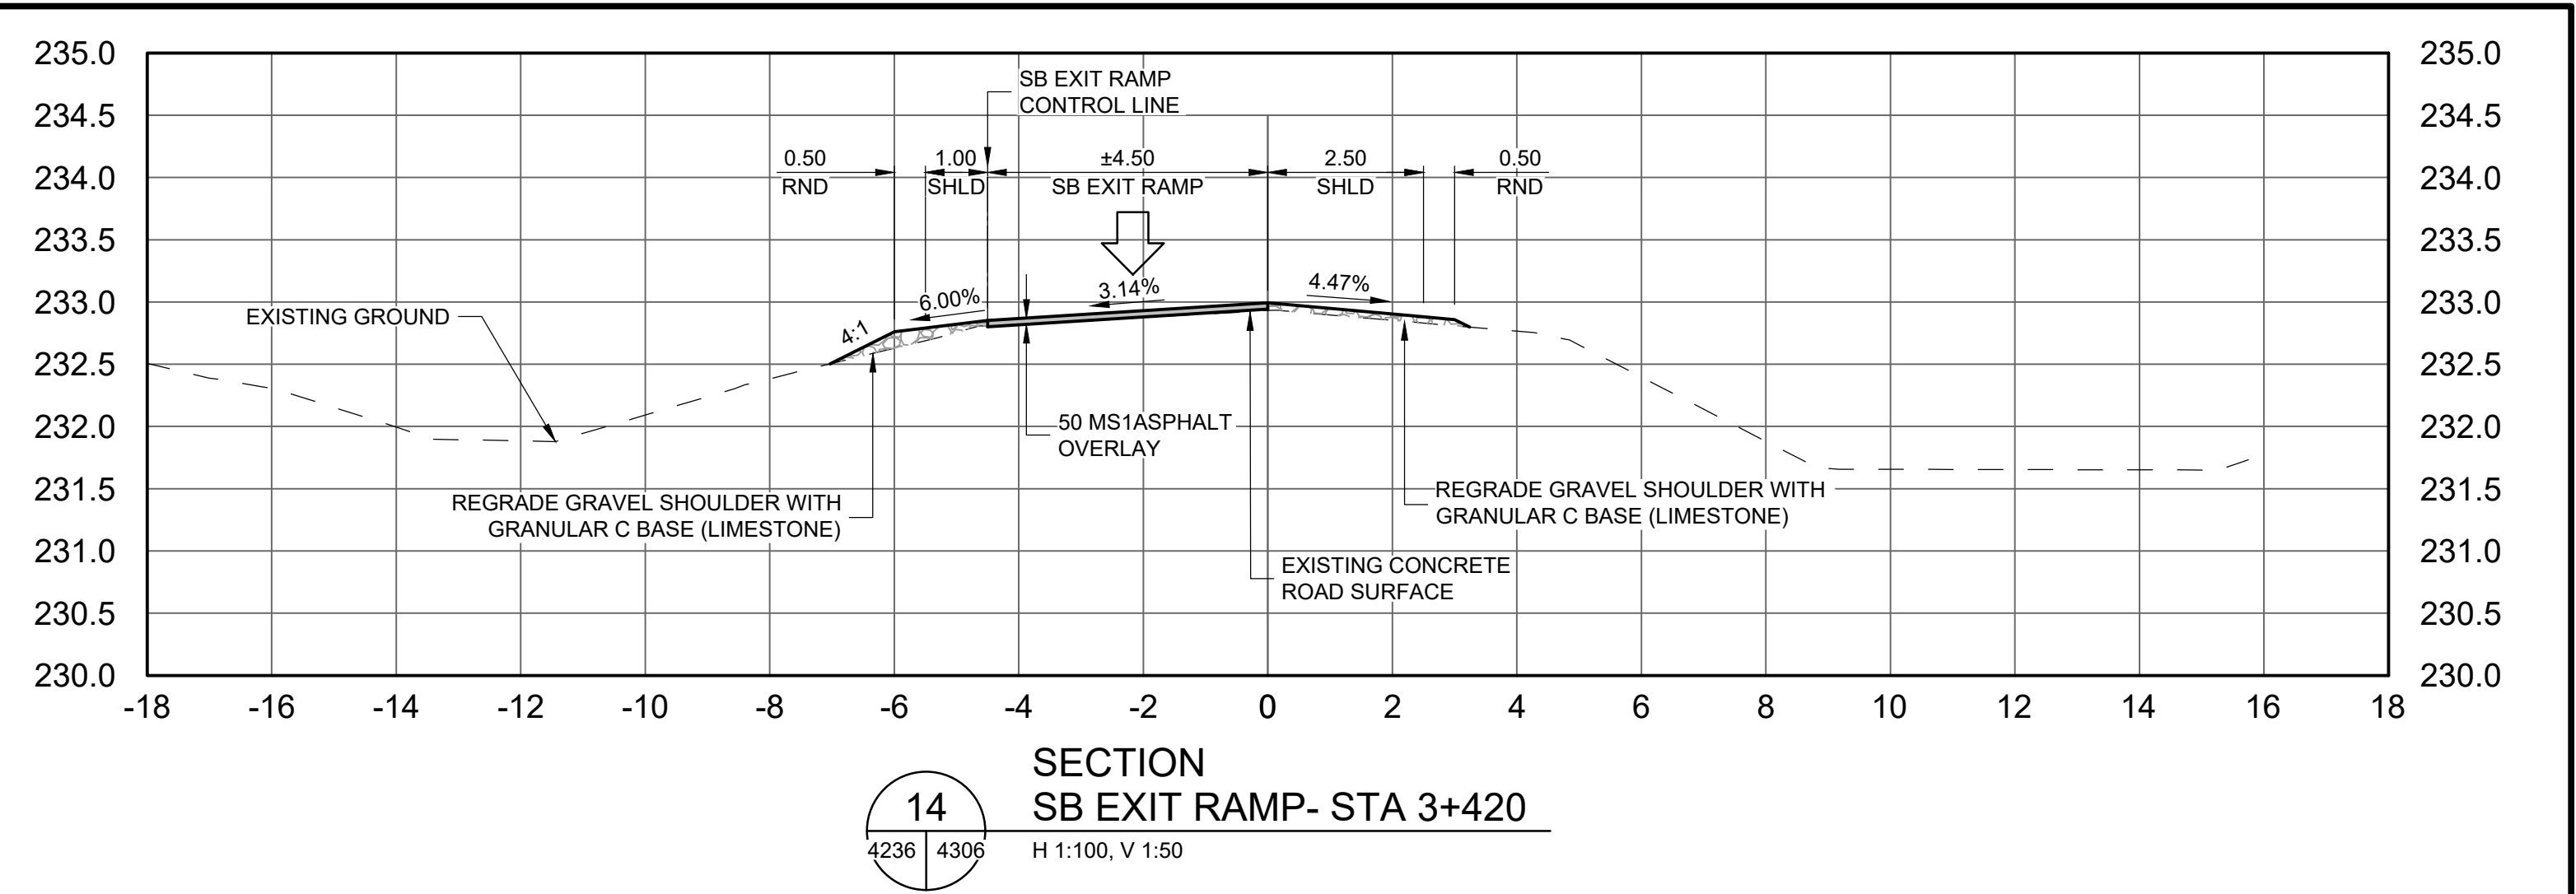


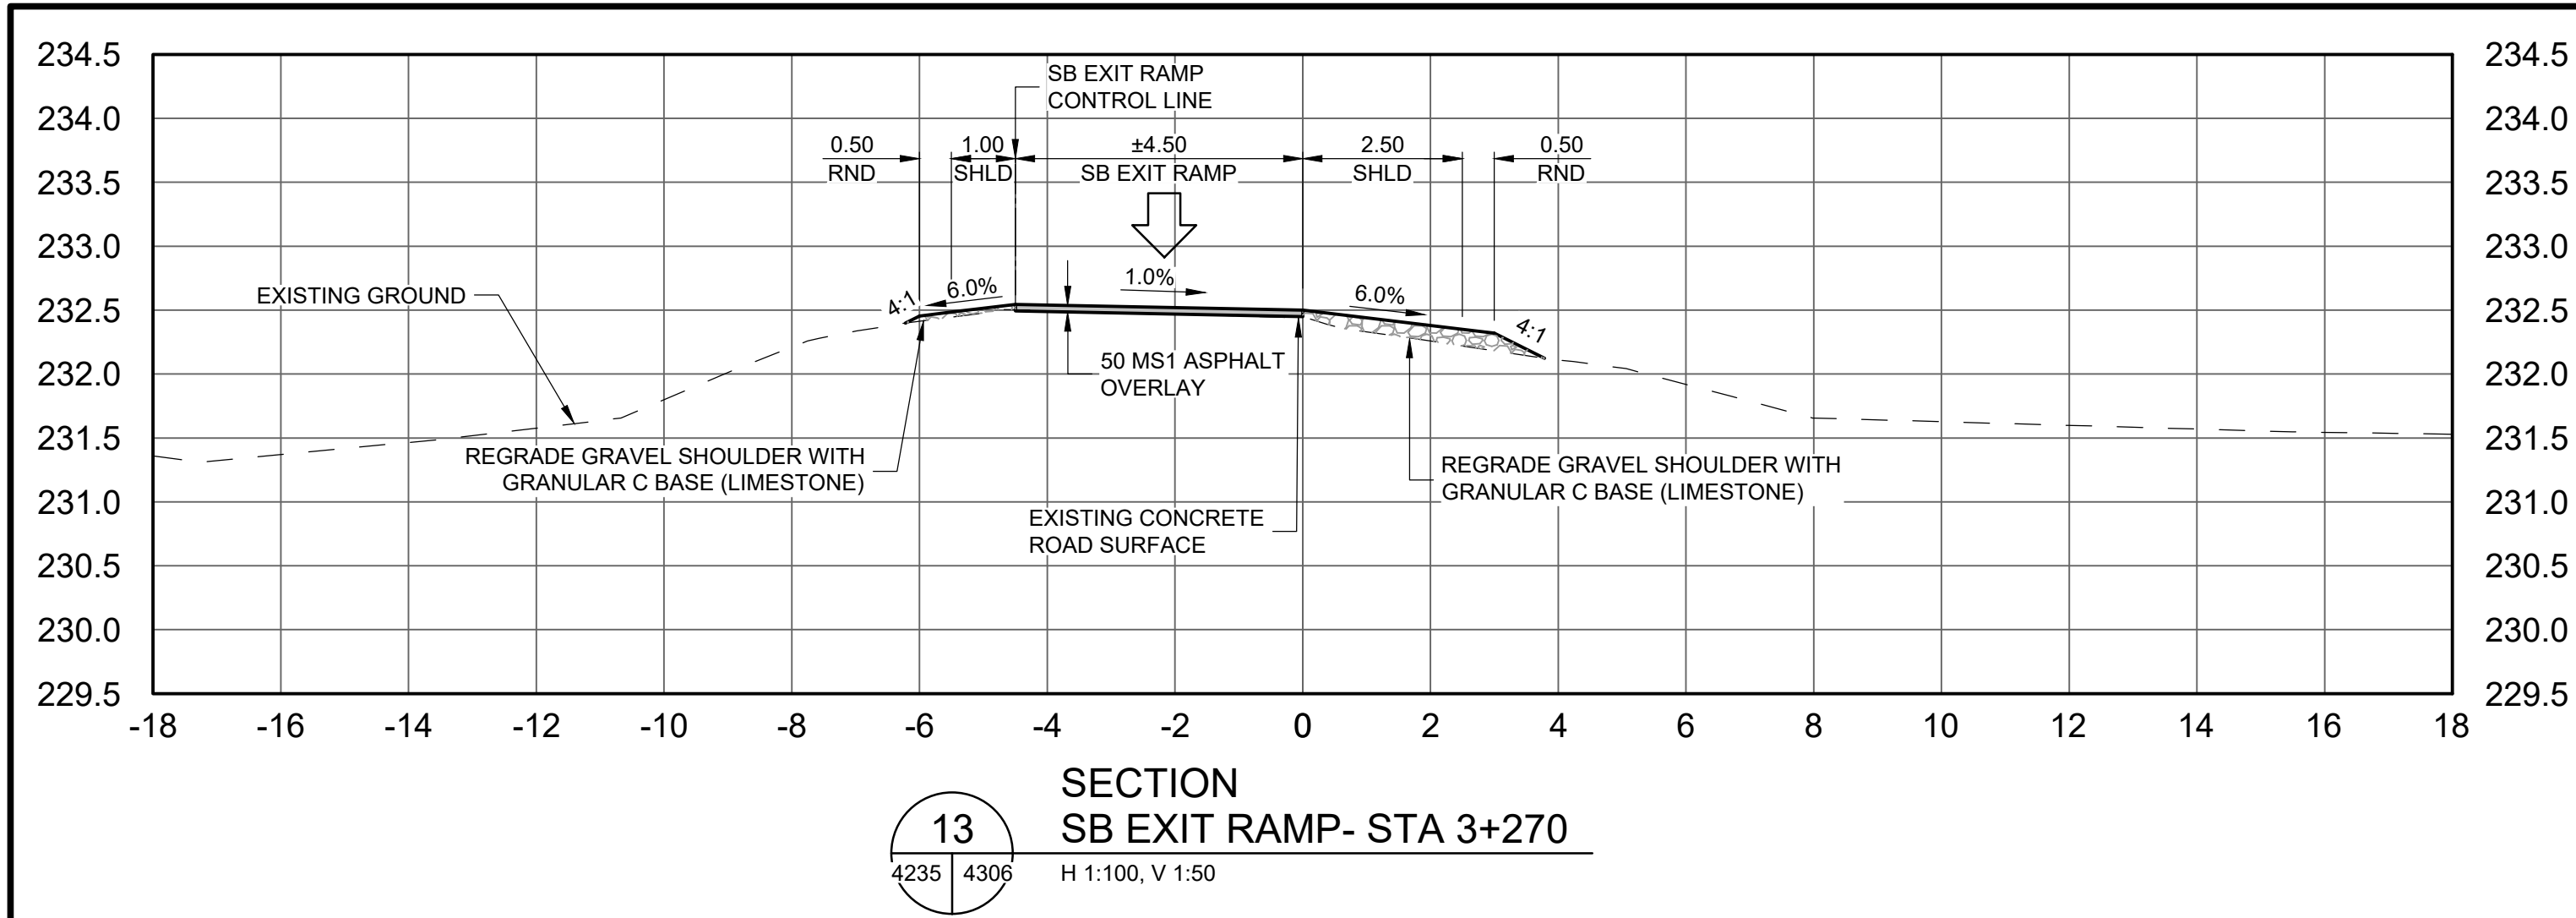

METRIC

WHOLE NUMBERS INDICATE MILLIMETRES
DECIMALIZED NUMBERS INDICATE METRES

B.M. ELEV.				TETRA TECH				THE CITY OF WINNIPEG PUBLIC WORKS DEPARTMENT ENGINEERING DIVISION				LAGIMODIERE TWIN OVERPASSES				CITY DRAWING NUMBER							
																OVER CPKC KEEWATIN				P123-25-4306			
																REHABILITATION AND RELATED WORKS				SHEET OF			
																				620			
				DESIGNED BY CF				REVIEWED BY JT															
				DRAWN BY DD				APPROVED BY JNC															
				SCALE: AS NOTED				ACCEPTED BY DATE															
								CAM WARD, P.ENG. 25.08.07															
0 ISSUED FOR TENDER				25.08.07 JNC								CONSULTANT DRAWING NO.											
NO REVISIONS				DATE BY				DATE 25.08.07				734-INF.MB103007.01-DWG-C4306				CROSS SECTIONS (13 TO 18) CONCORDIA INTERCHANGE RAMPS				4306			