
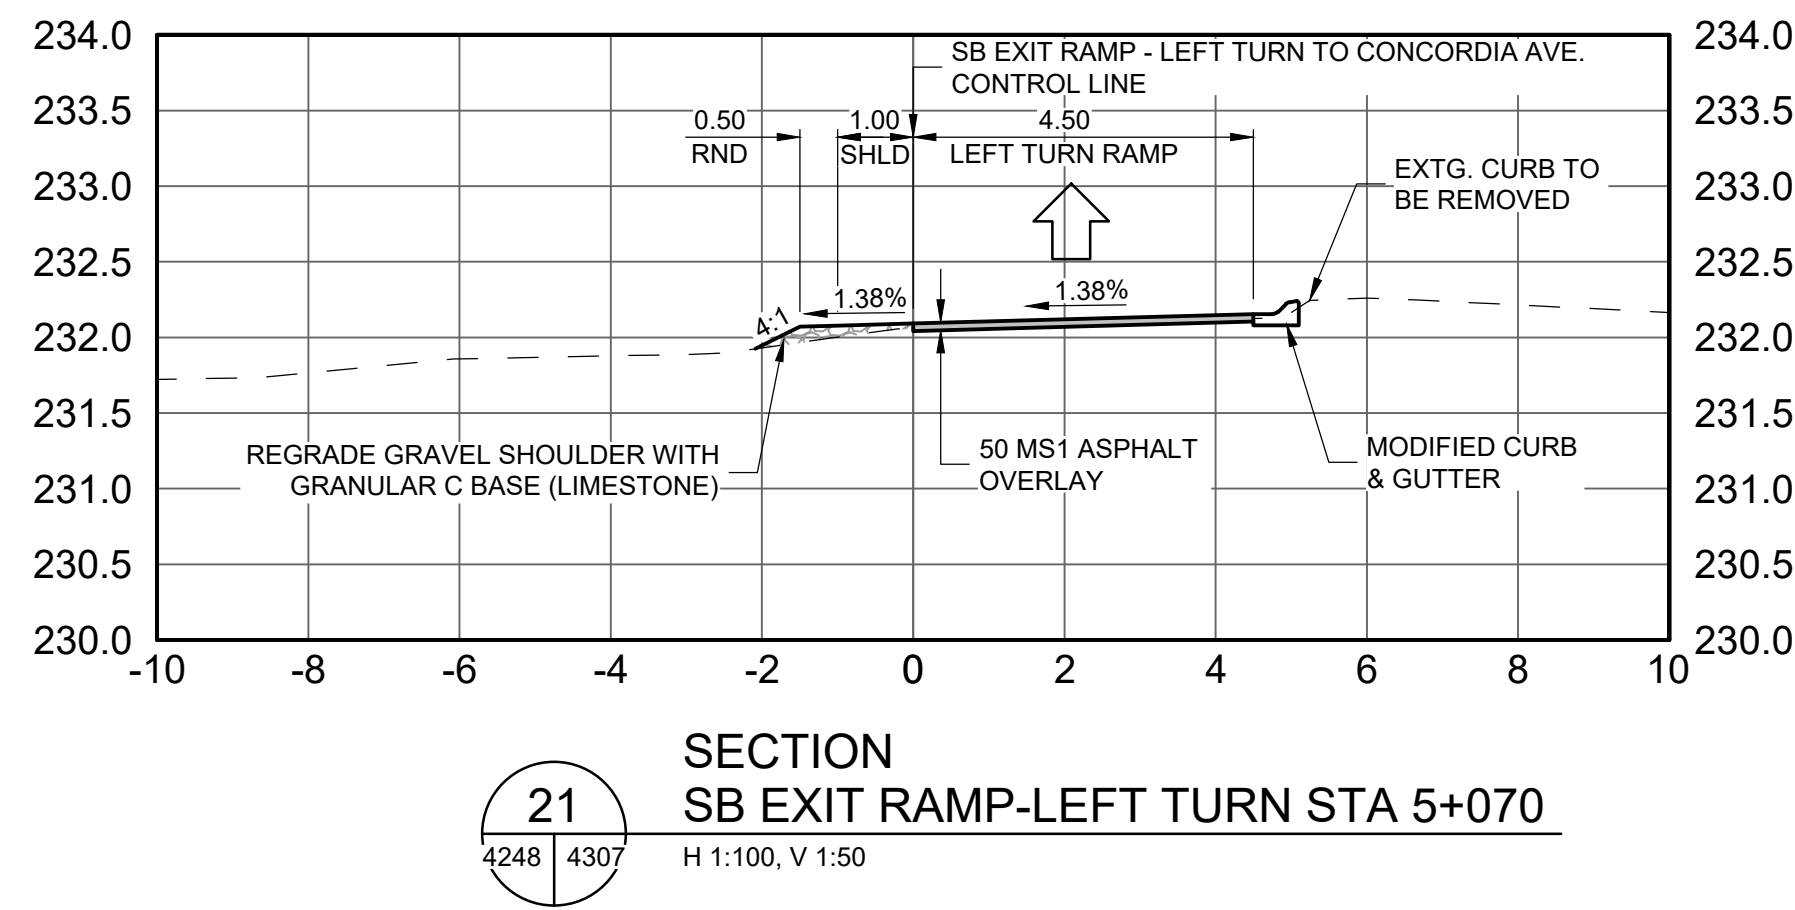
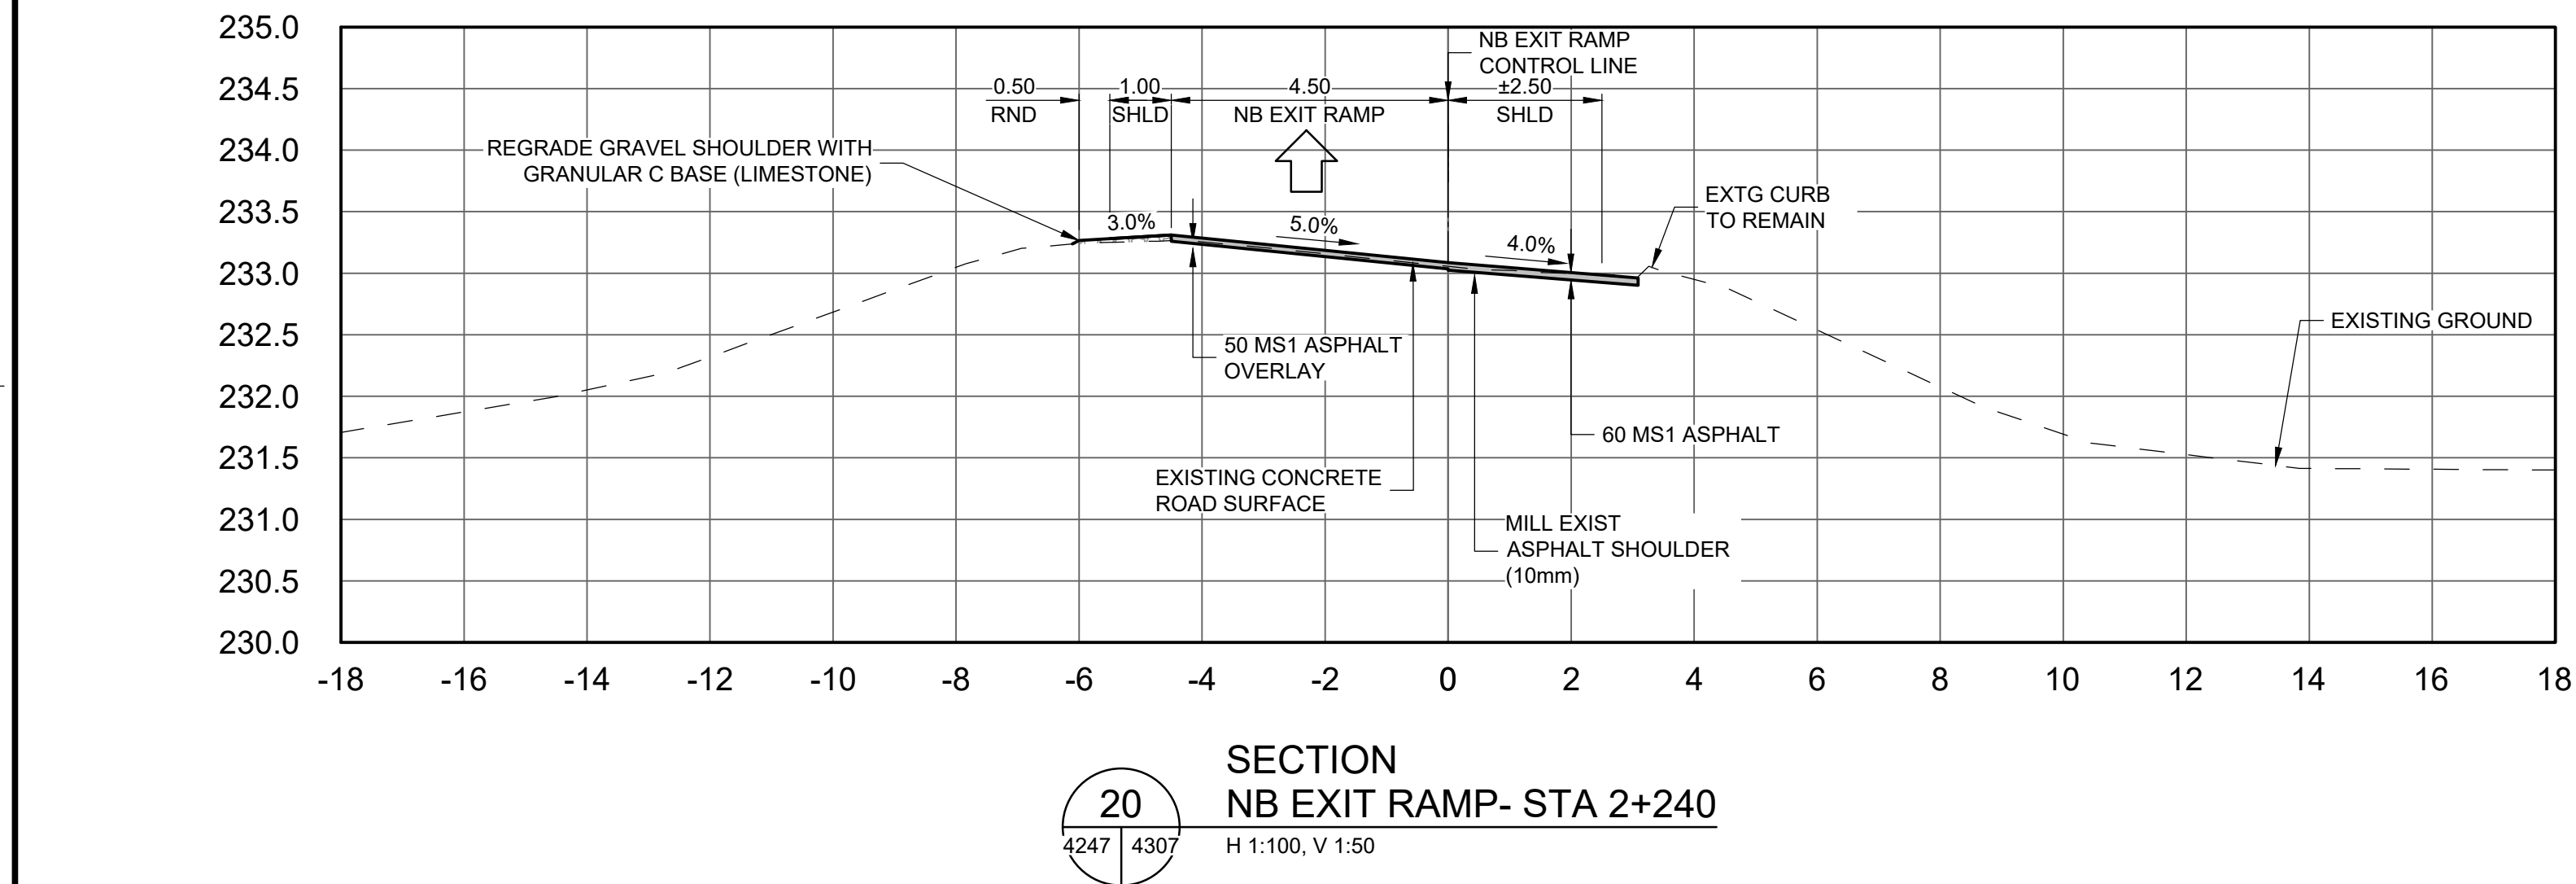


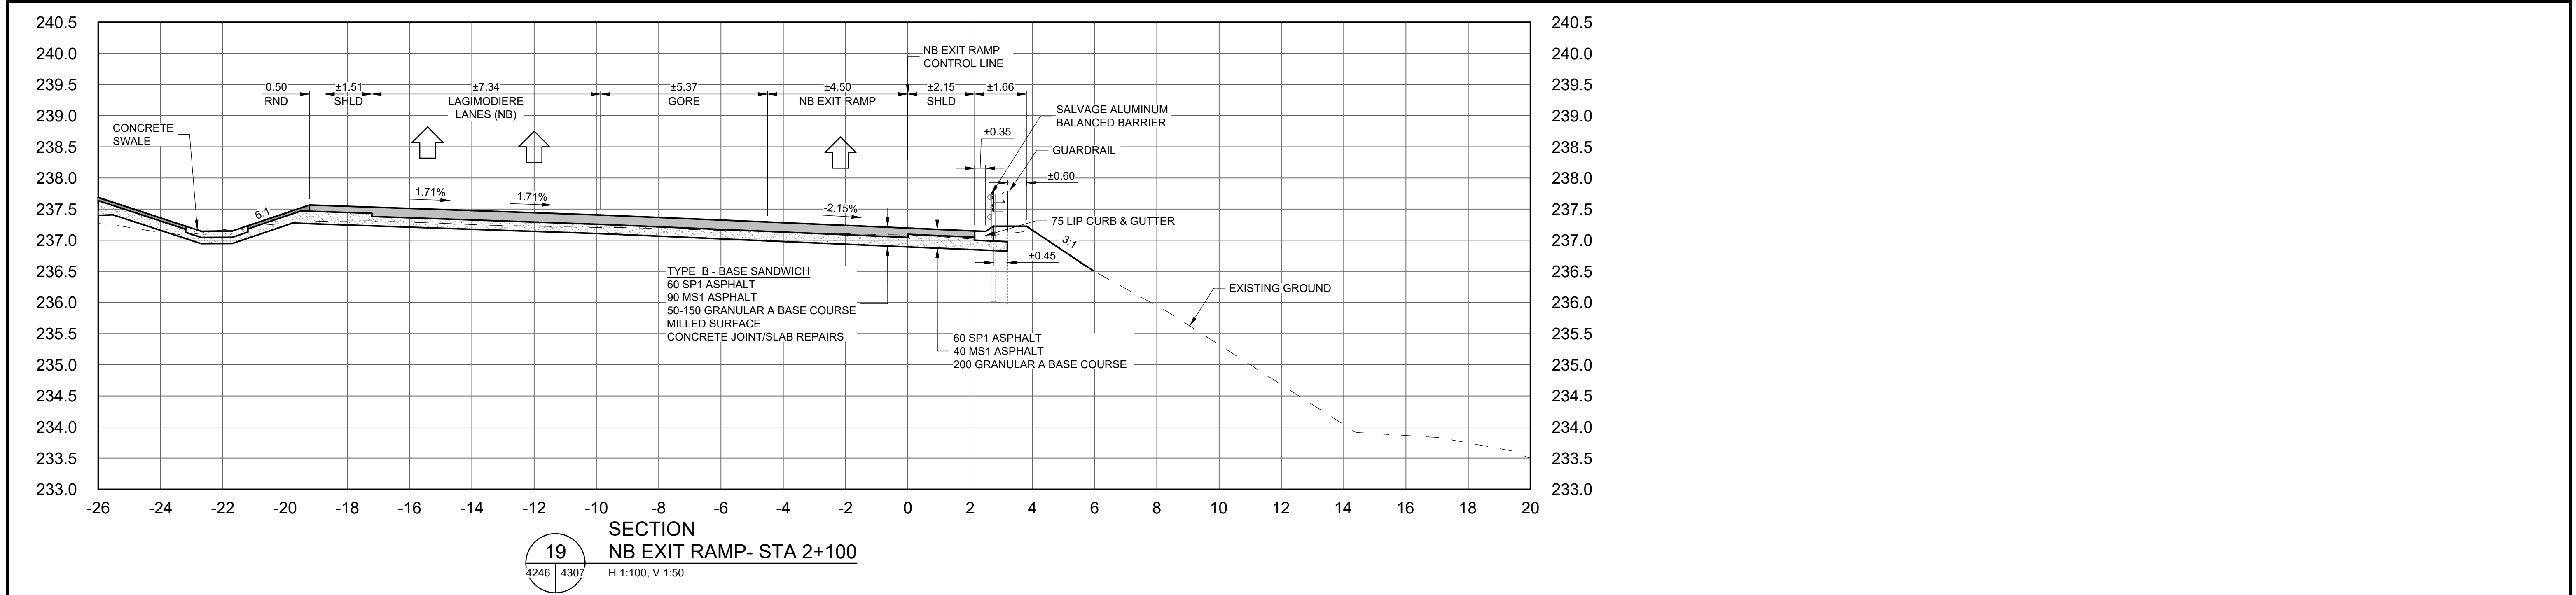

METRIC

WHOLE NUMBERS INDICATE MILLIMETRES
DECIMALIZED NUMBERS INDICATE METRES

B.M. ELEV.				TETRA TECH				THE CITY OF WINNIPEG PUBLIC WORKS DEPARTMENT ENGINEERING DIVISION	
				DESIGNED BY	REVIEWED BY			LAGIMODIERE TWIN OVERPASSES OVER CPKC KEEWATIN REHABILITATION AND RELATED WORKS	
				DRAWN BY	APPROVED BY			CROSS SECTIONS (19 TO 21) CONCORDIA INTERCHANGE RAMPS	
				SCALE: AS NOTED	ACCEPTED BY	DATE	CONSULTANT DRAWING NO.		CITY DRAWING NUMBER
					CAM WARD, P.ENG.	25.08.07	734-INF.MB103007.01-DWG-C4307		P123-25-4307
0 ISSUED FOR TENDER				25.08.07	JNC			SHEET 7 OF 20	
NO. REVISIONS				DATE	BY	DATE			4307