

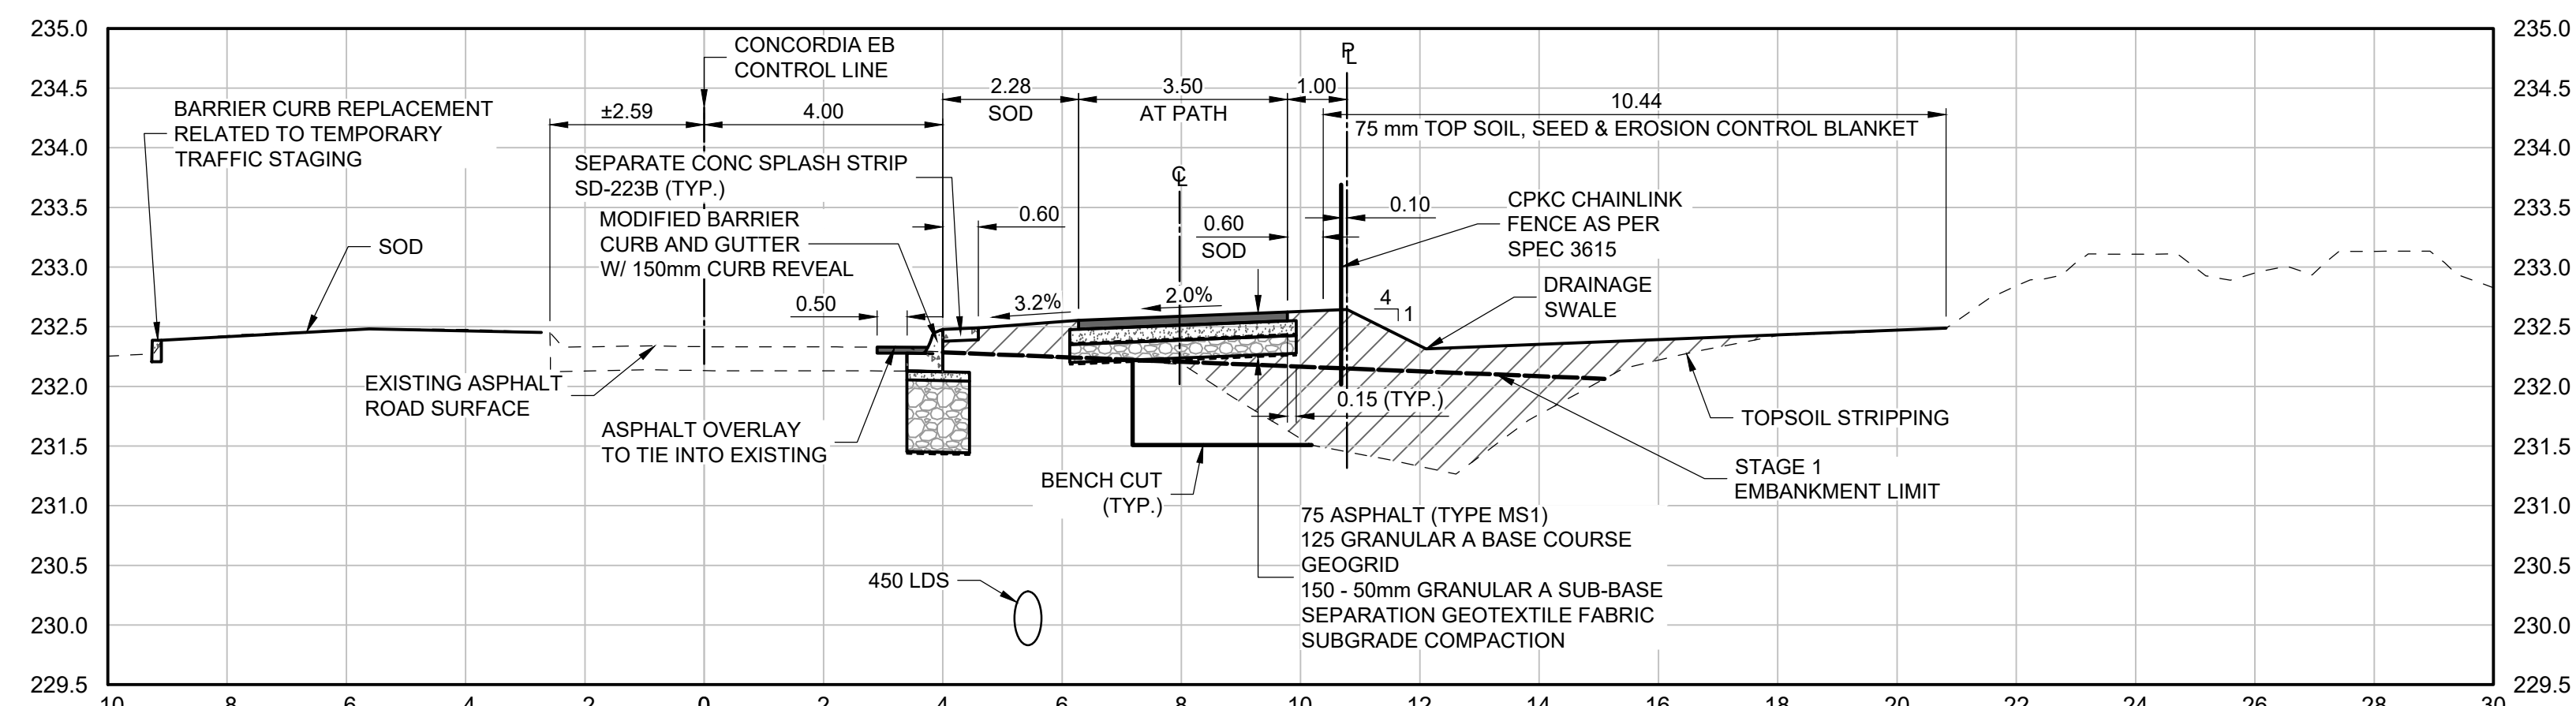
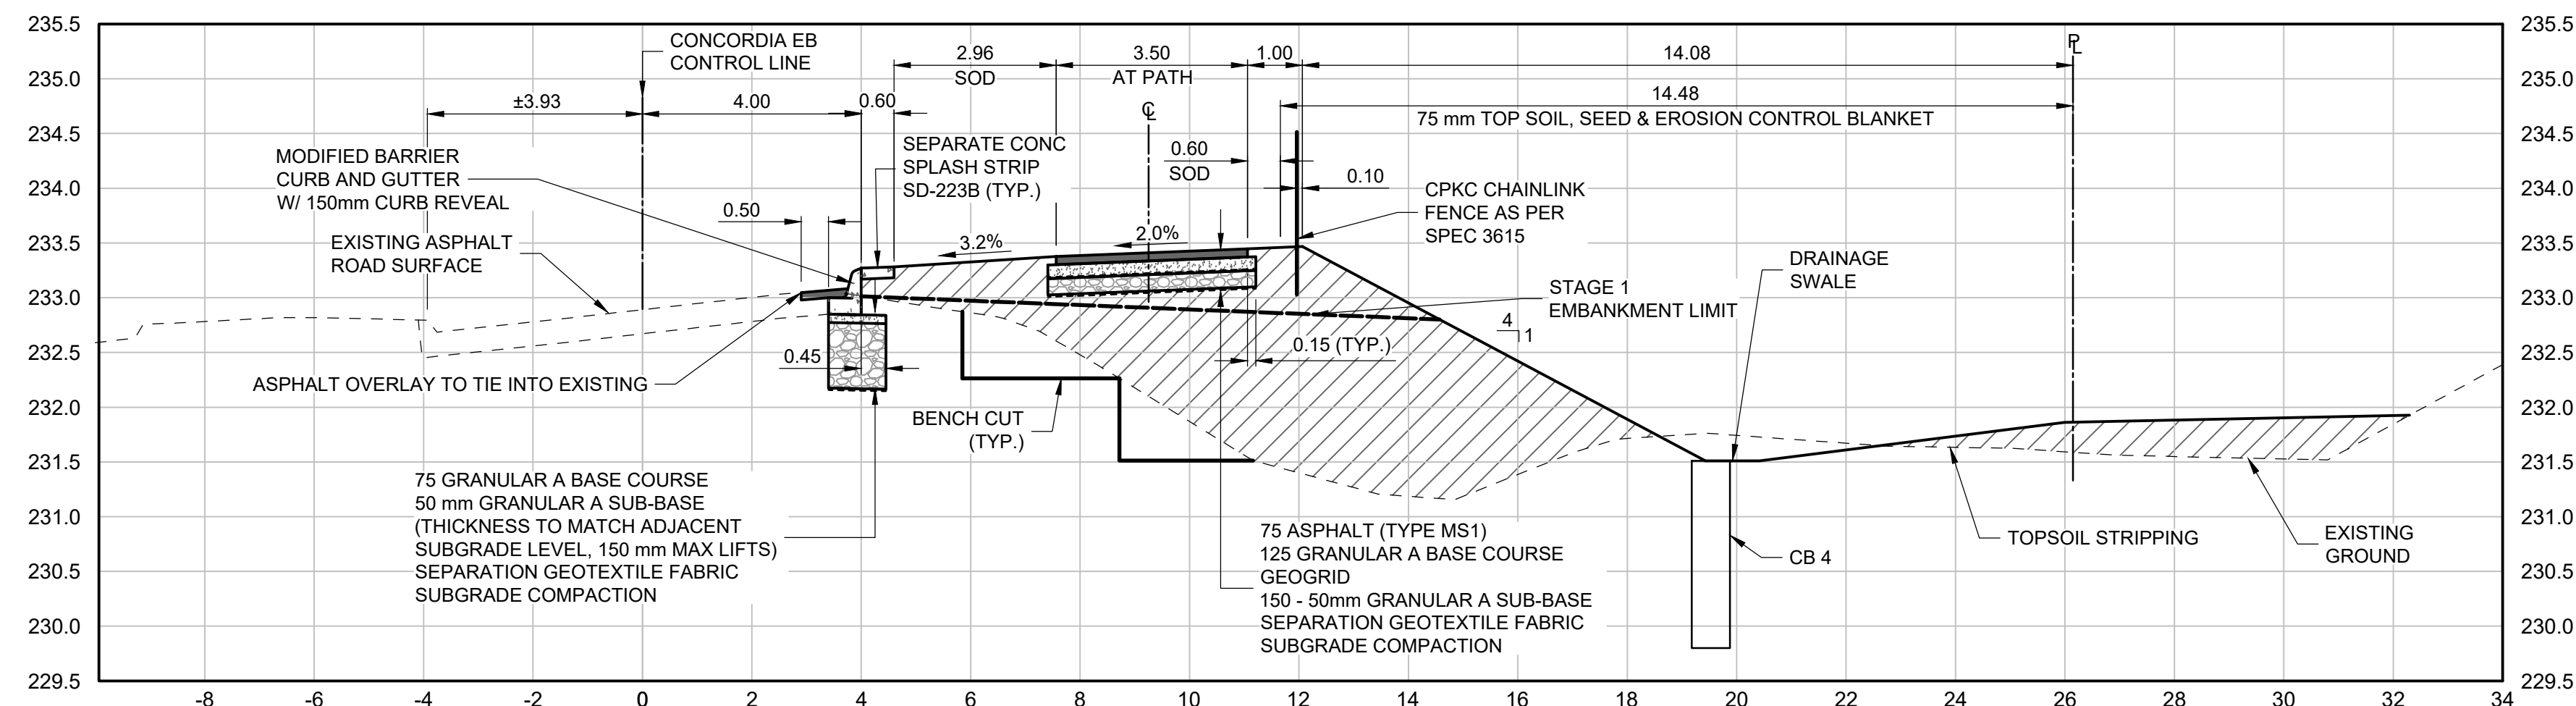


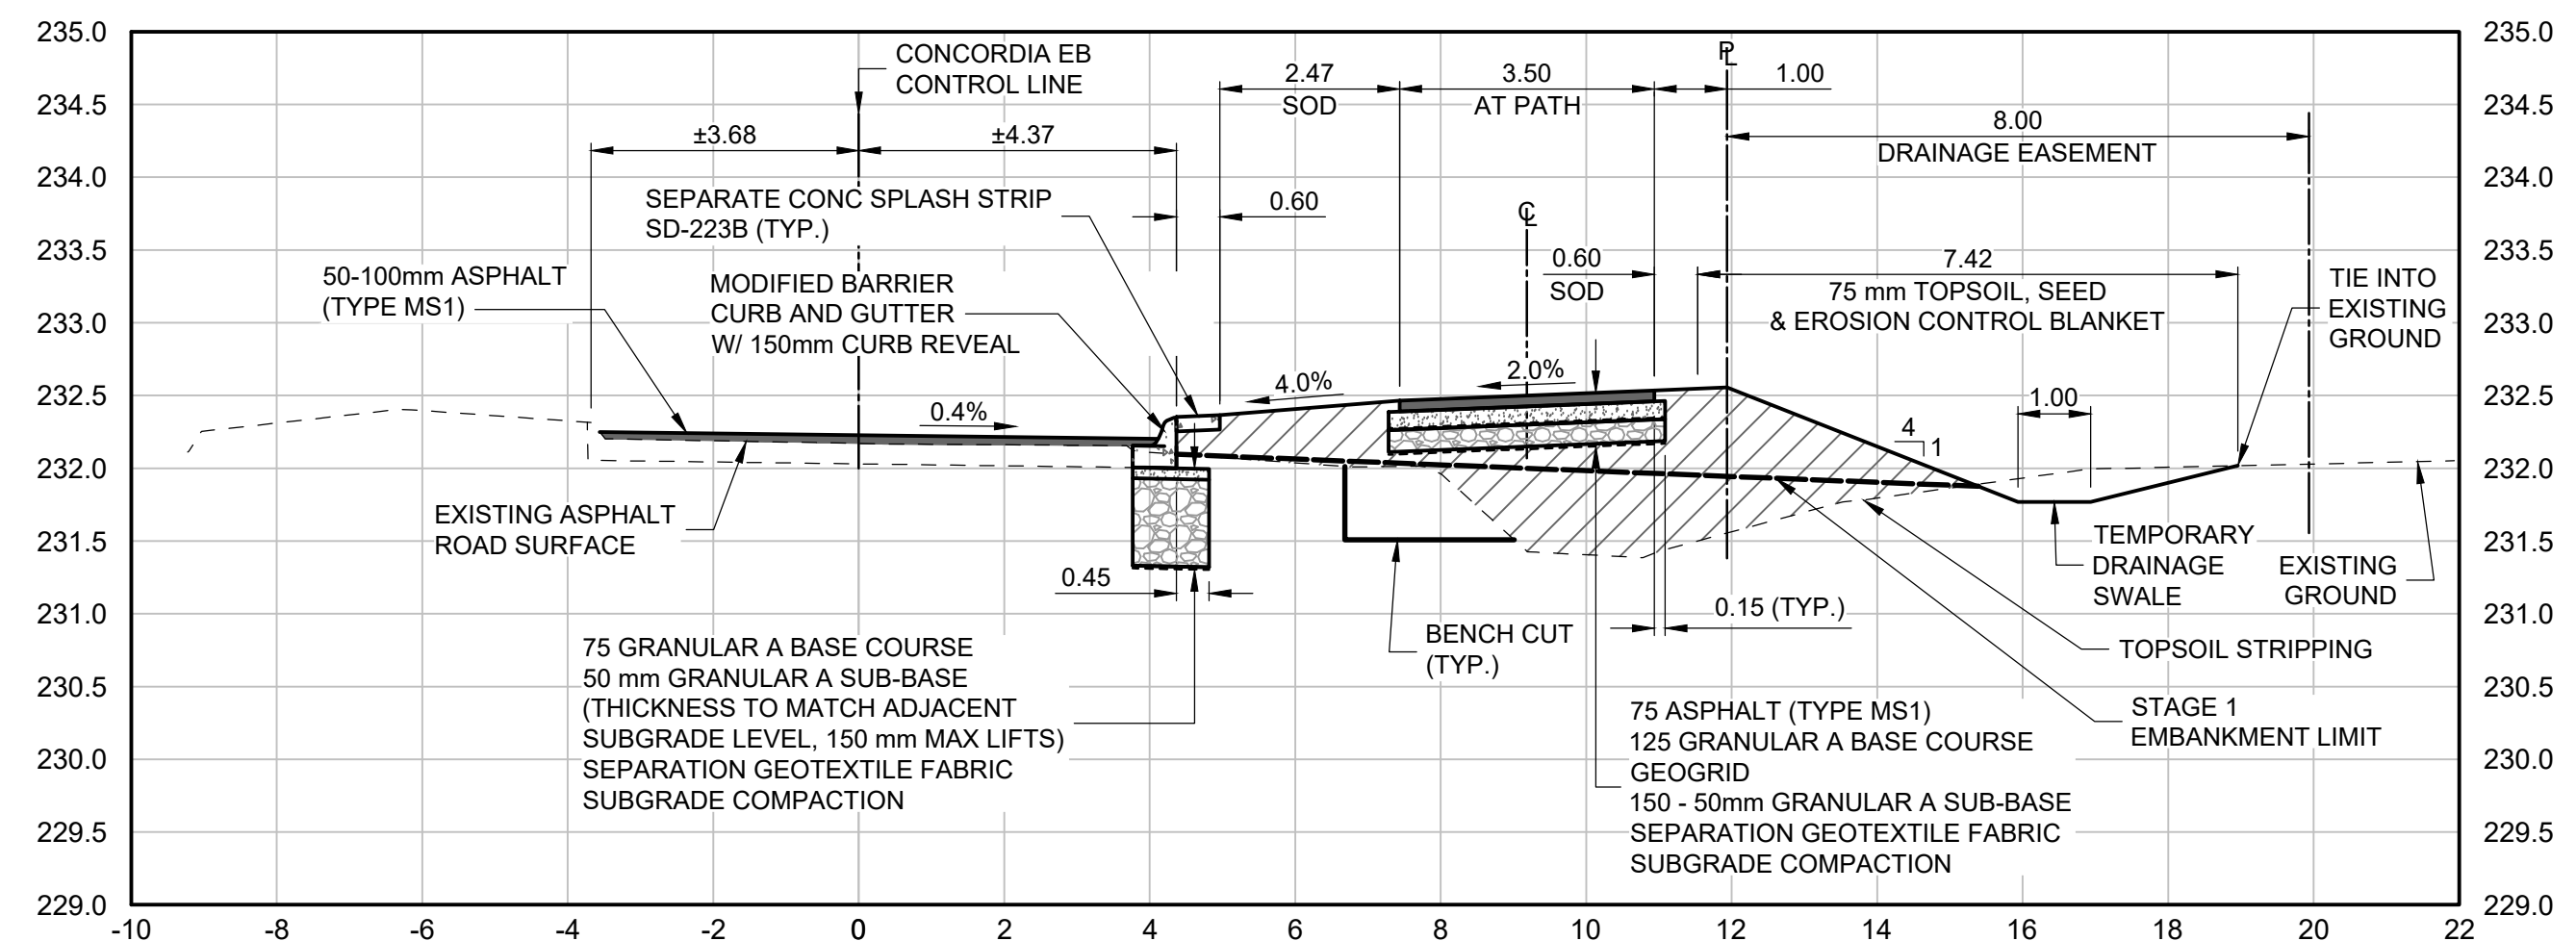

METRIC

WHOLE NUMBERS INDICATE MILLIMETRES
DECIMALIZED NUMBERS INDICATE METRES

8.M. ELEV.				TETRA TECH							
								DESIGNED BY	BG	REVIEWED BY	JT
								DRAWN BY	BG	APPROVED BY	JNC
								SCALE: AS NOTED		ACCEPTED BY	DATE
0	ISSUED FOR TENDER		25.08.07	JNC	CAM WARD, P.ENG.			25.08.07			
NO.	REVISIONS	DATE	BY	DATE	2025.08.07						

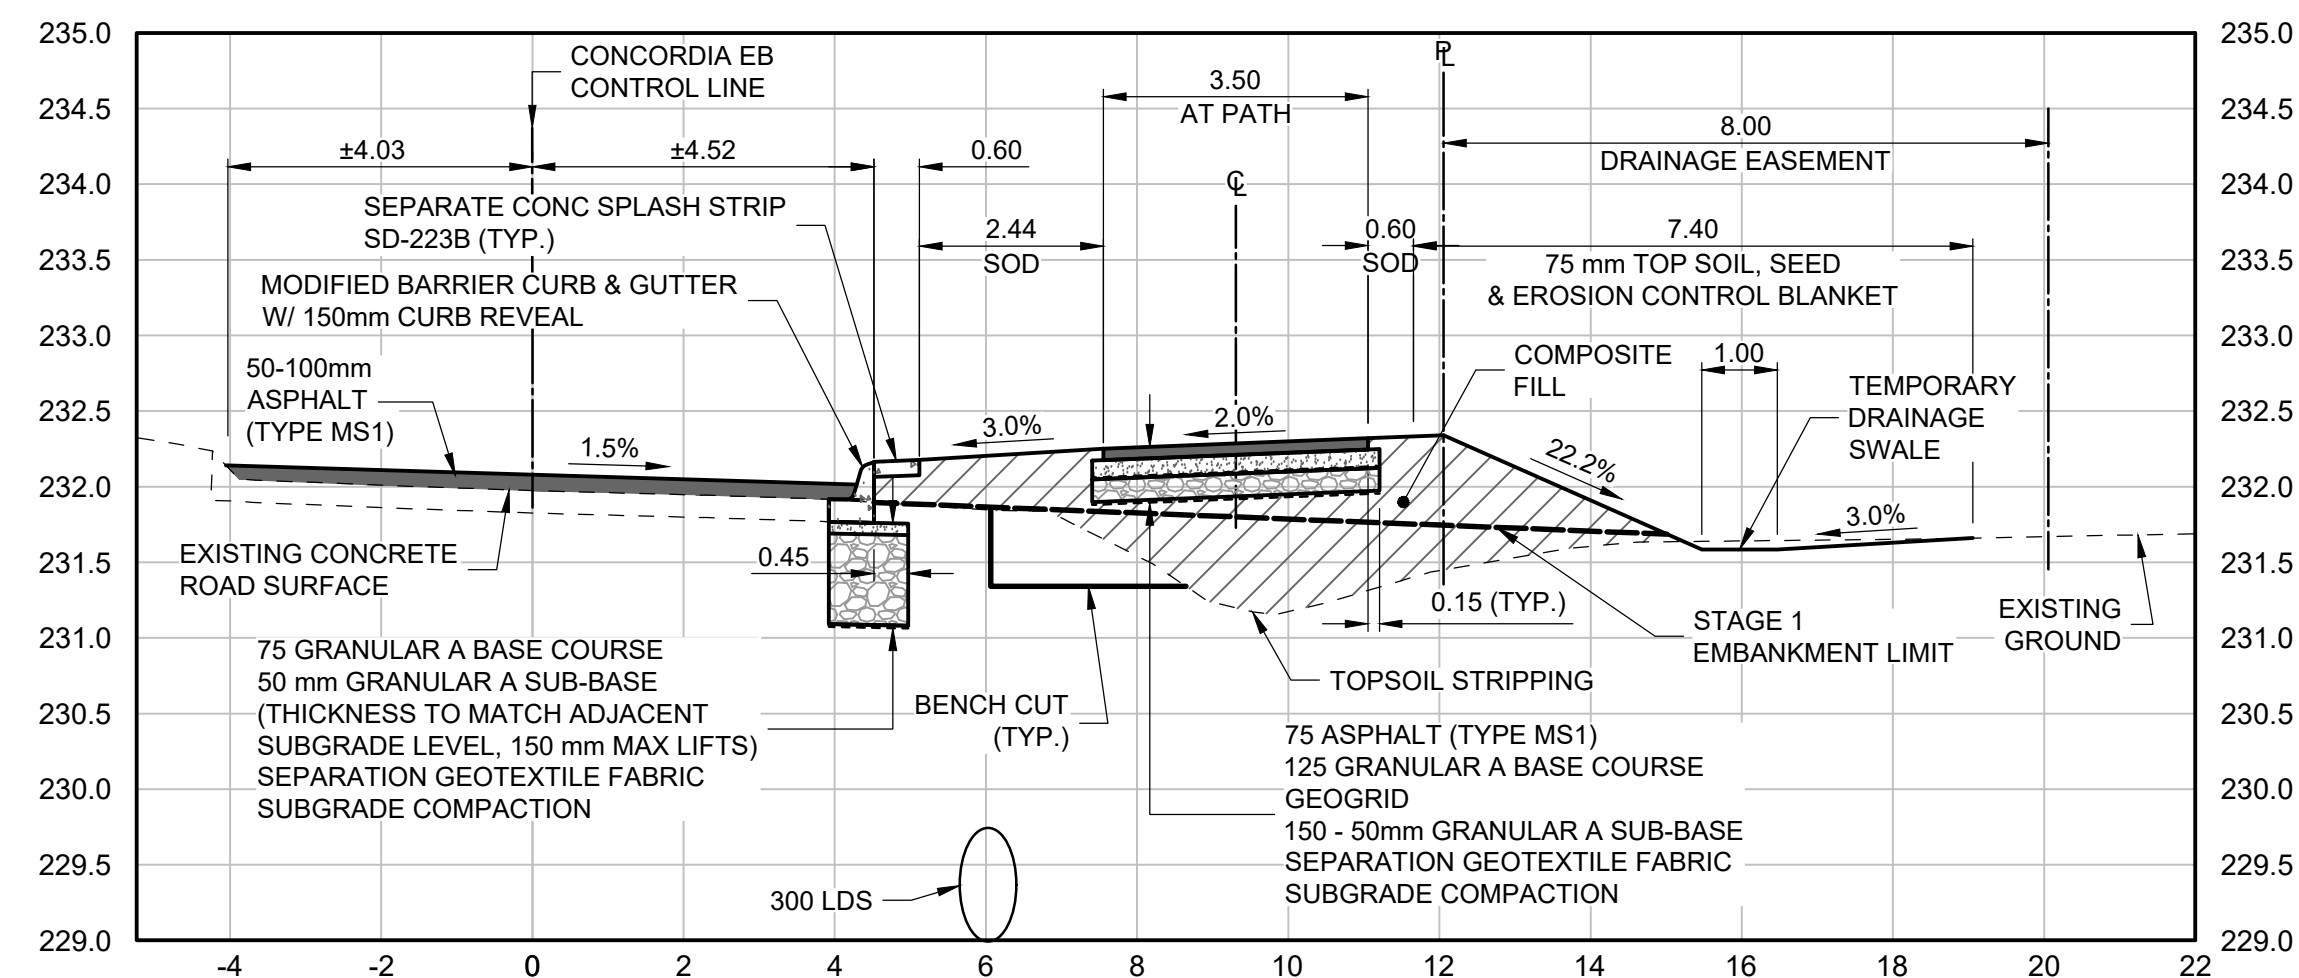

THE CITY OF WINNIPEG
PUBLIC WORKS DEPARTMENT

LAGIMODIERE TWIN OVERPASSES
OVER CPKC KEEWATIN
REHABILITATION AND RELATED WORKS

CROSS SECTIONS (8 OF 10)
CONCORDIA AVENUE

CITY DRAWING NUMBER
P123-25-4308

SHEET 8 OF 20

308