




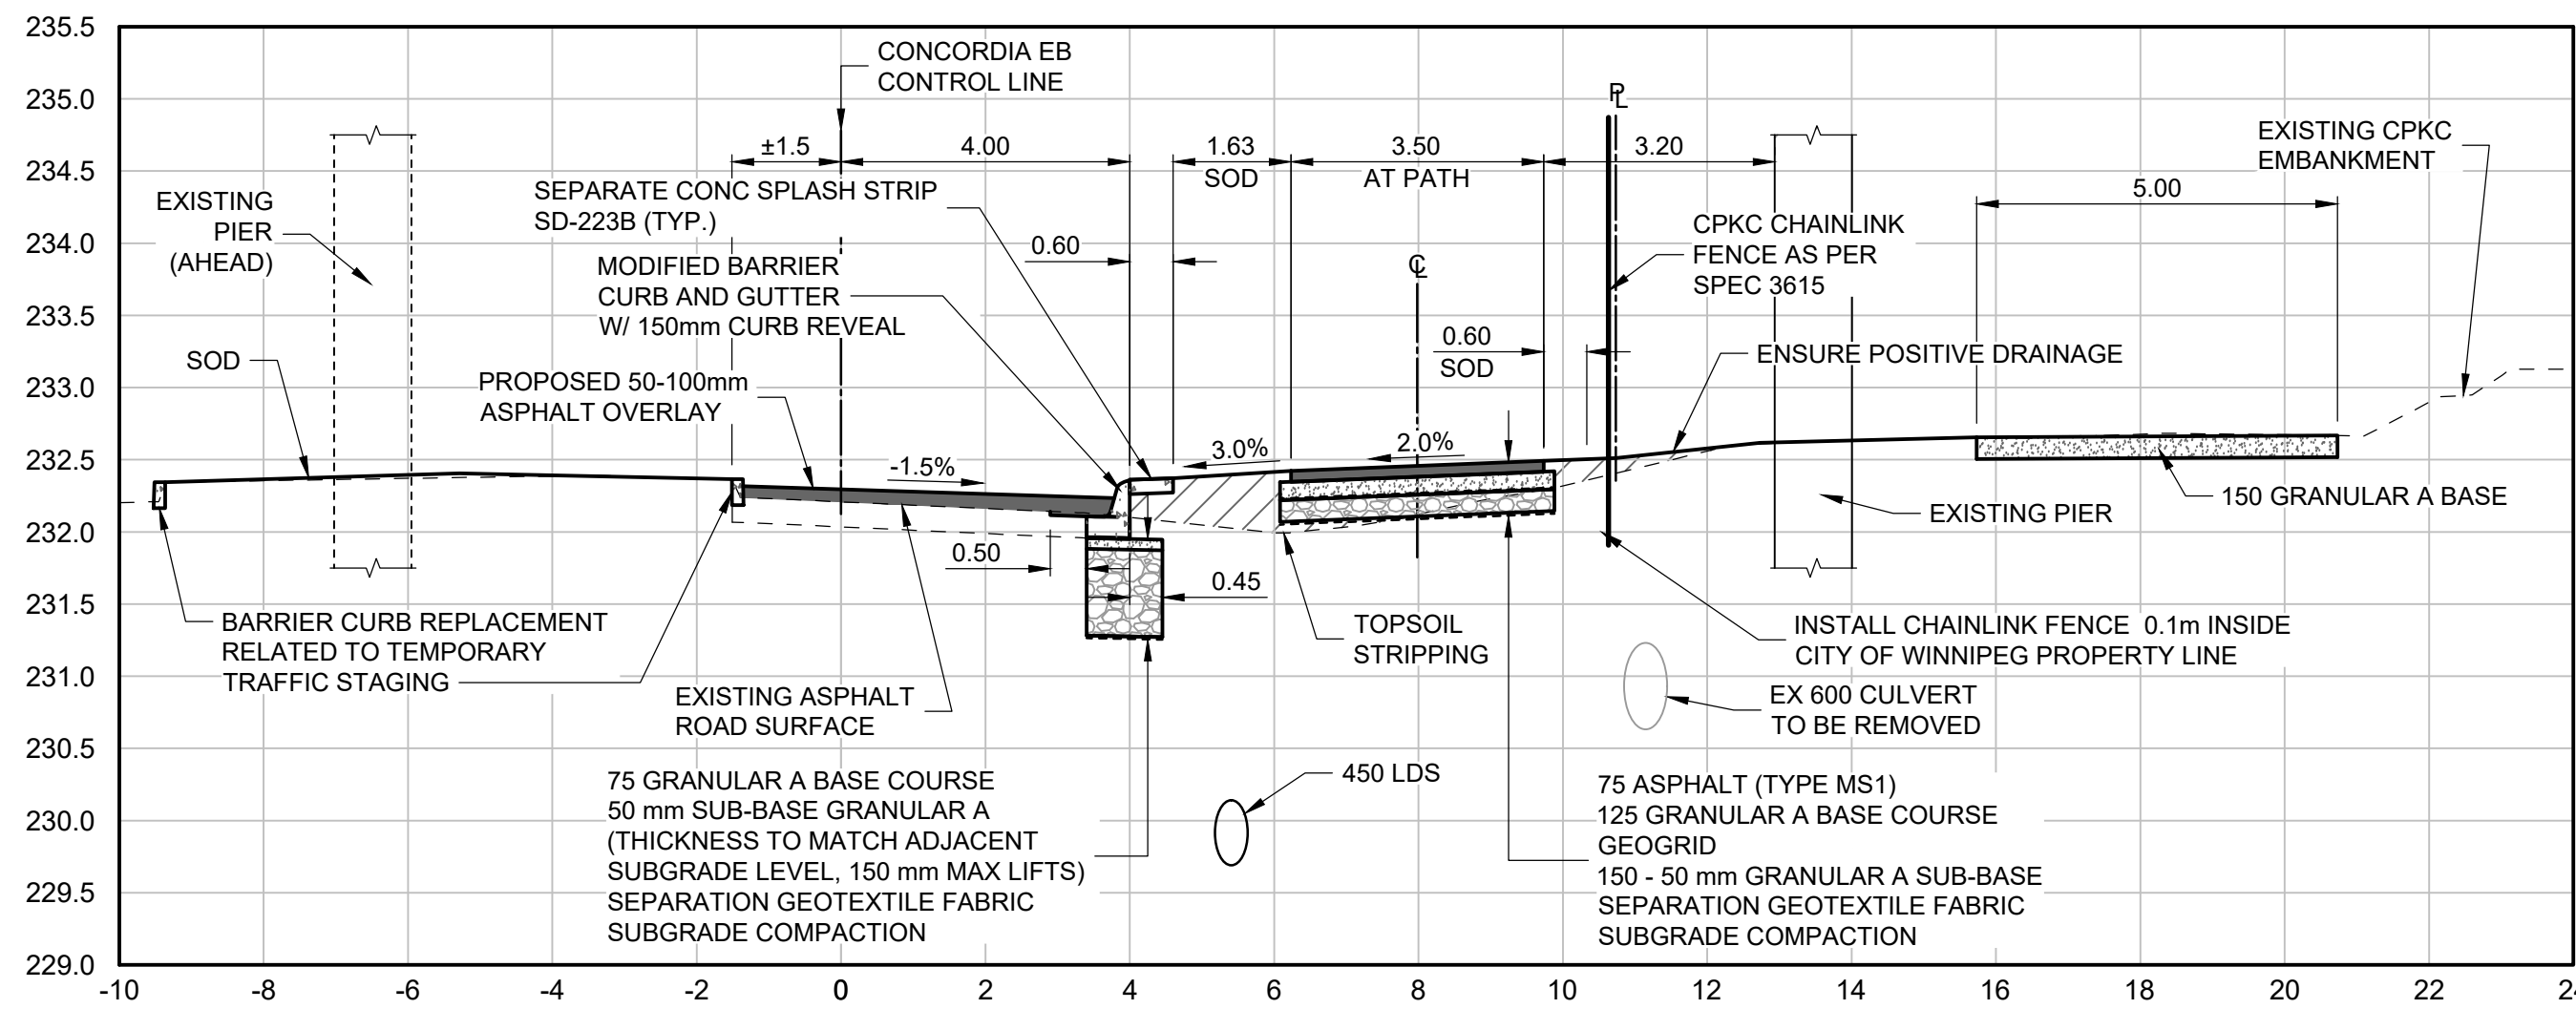


26
CONCORDIA AVE.
SECTION - STA 0+460
H 1:100, V 1:50

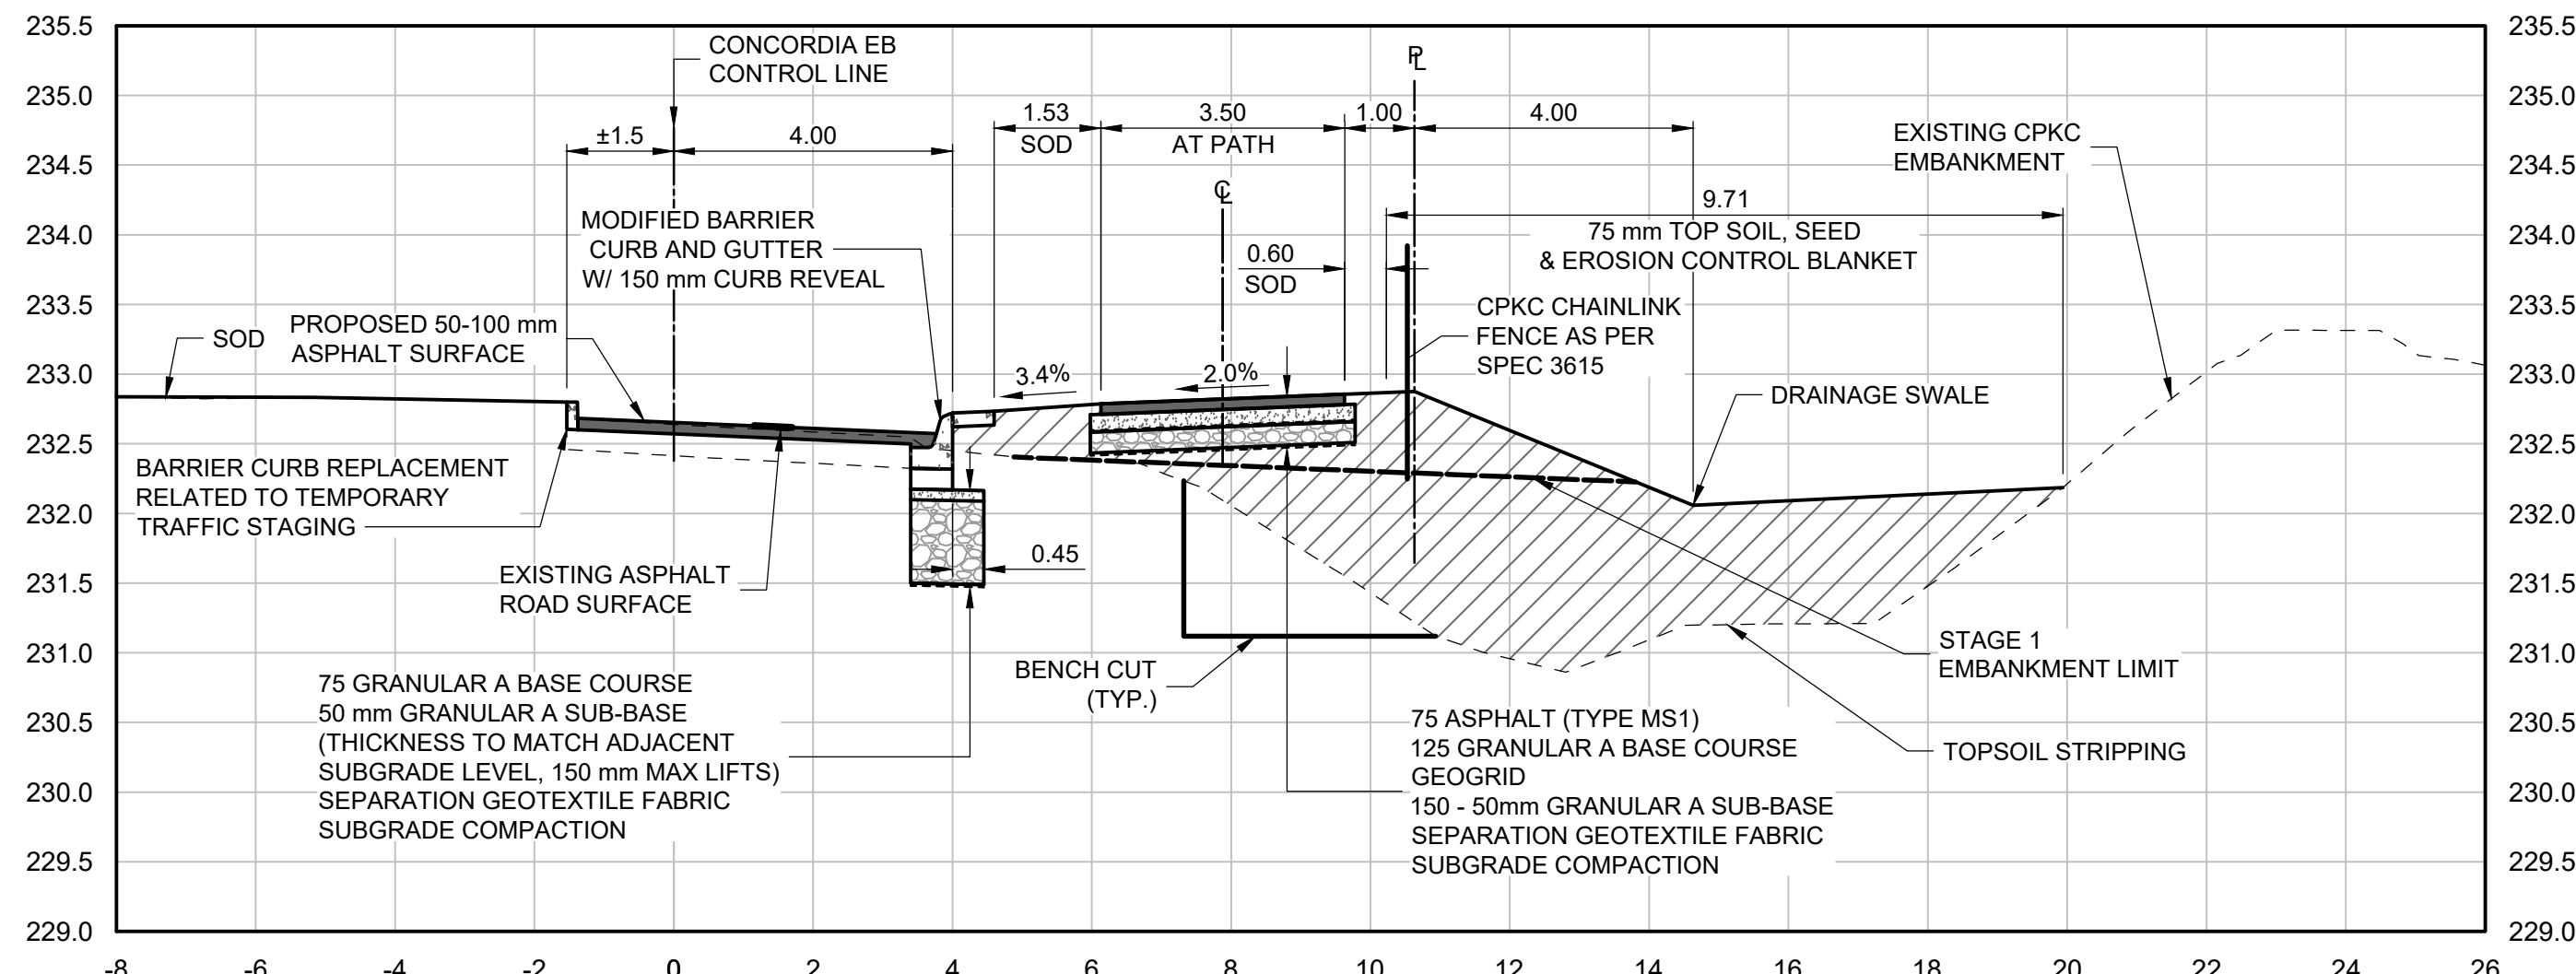


27
CONCORDIA AVE.
SECTION - STA 0+590
H 1:100, V 1:50

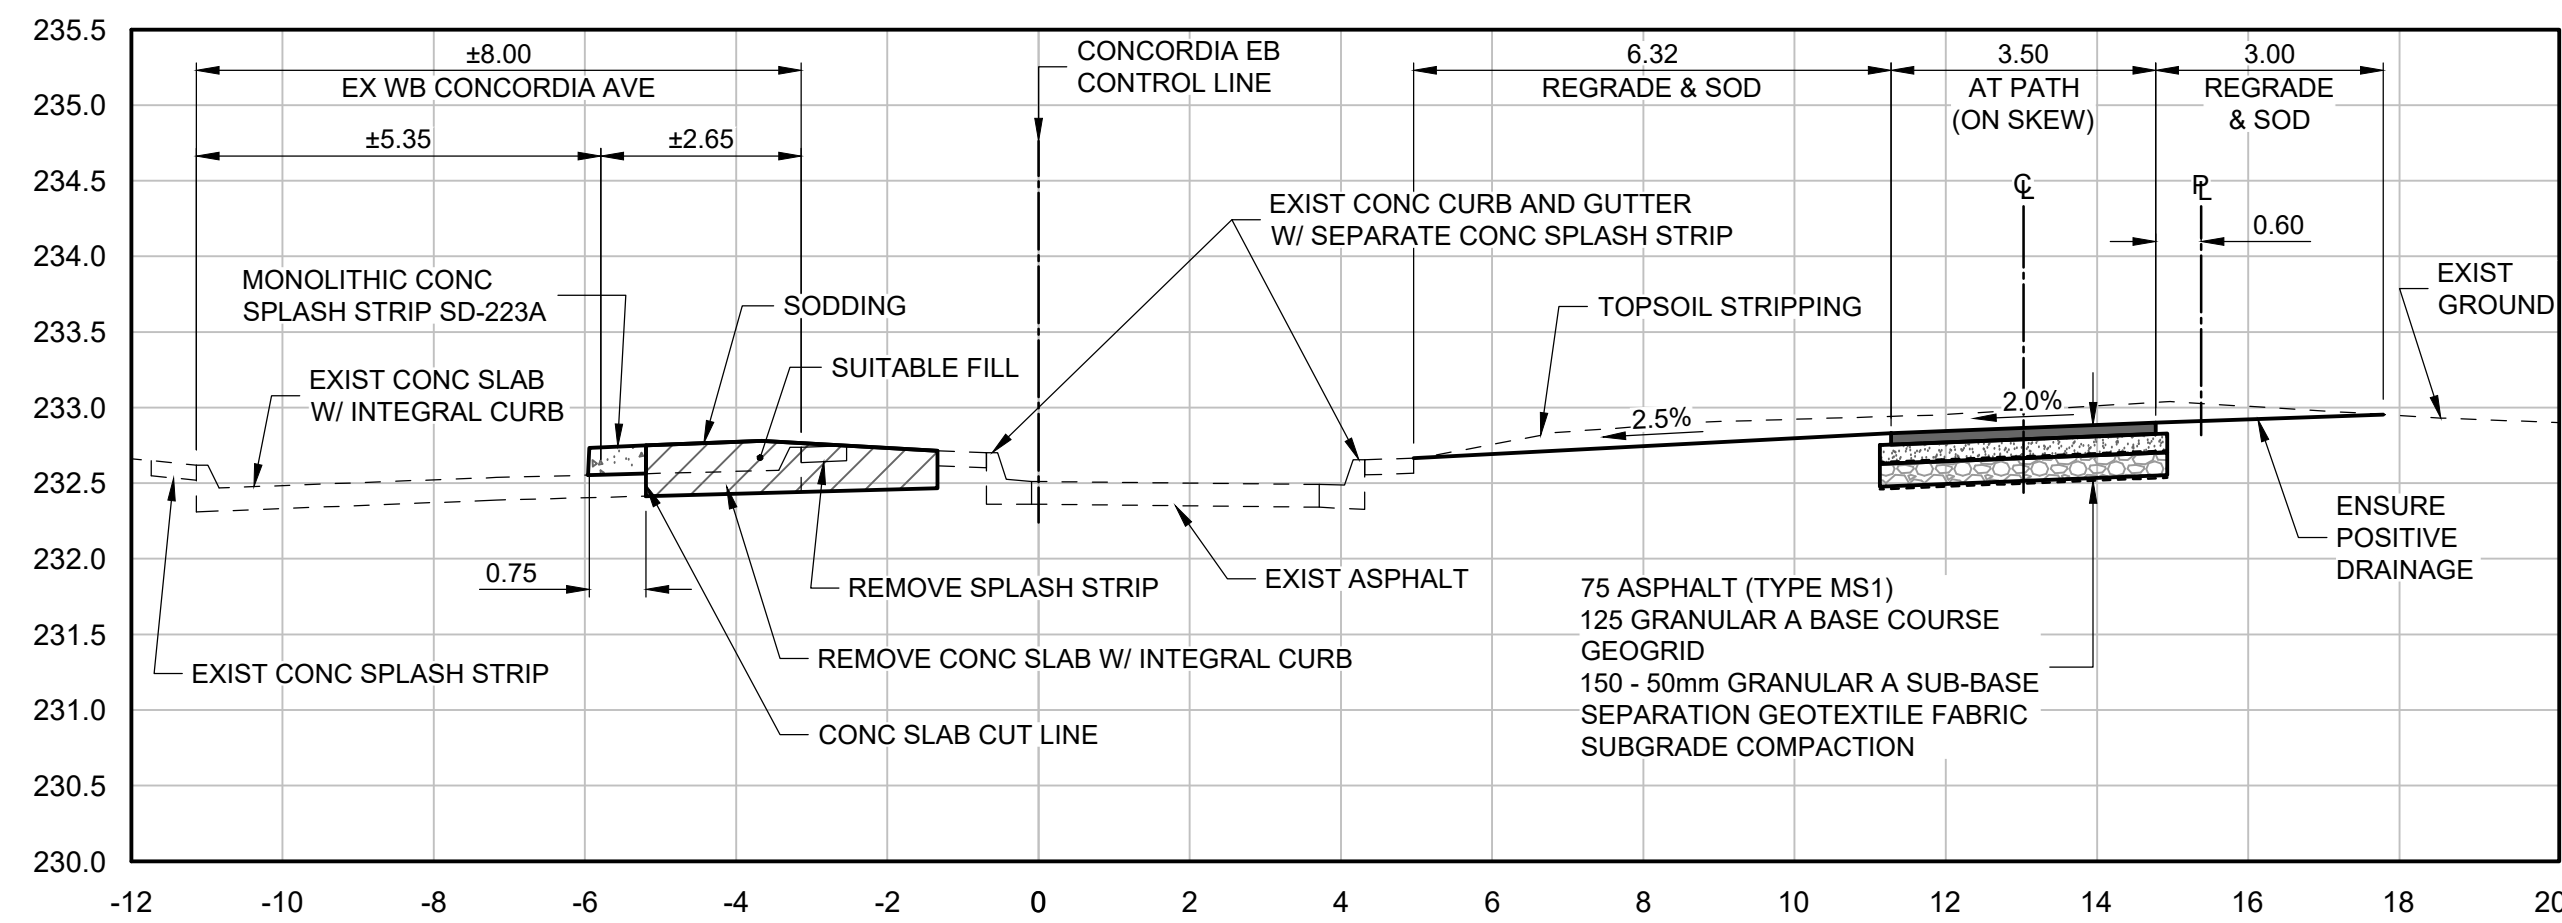

28
CONCORDIA AVE.
SECTION - STA 0+895
H 1:100, V 1:50

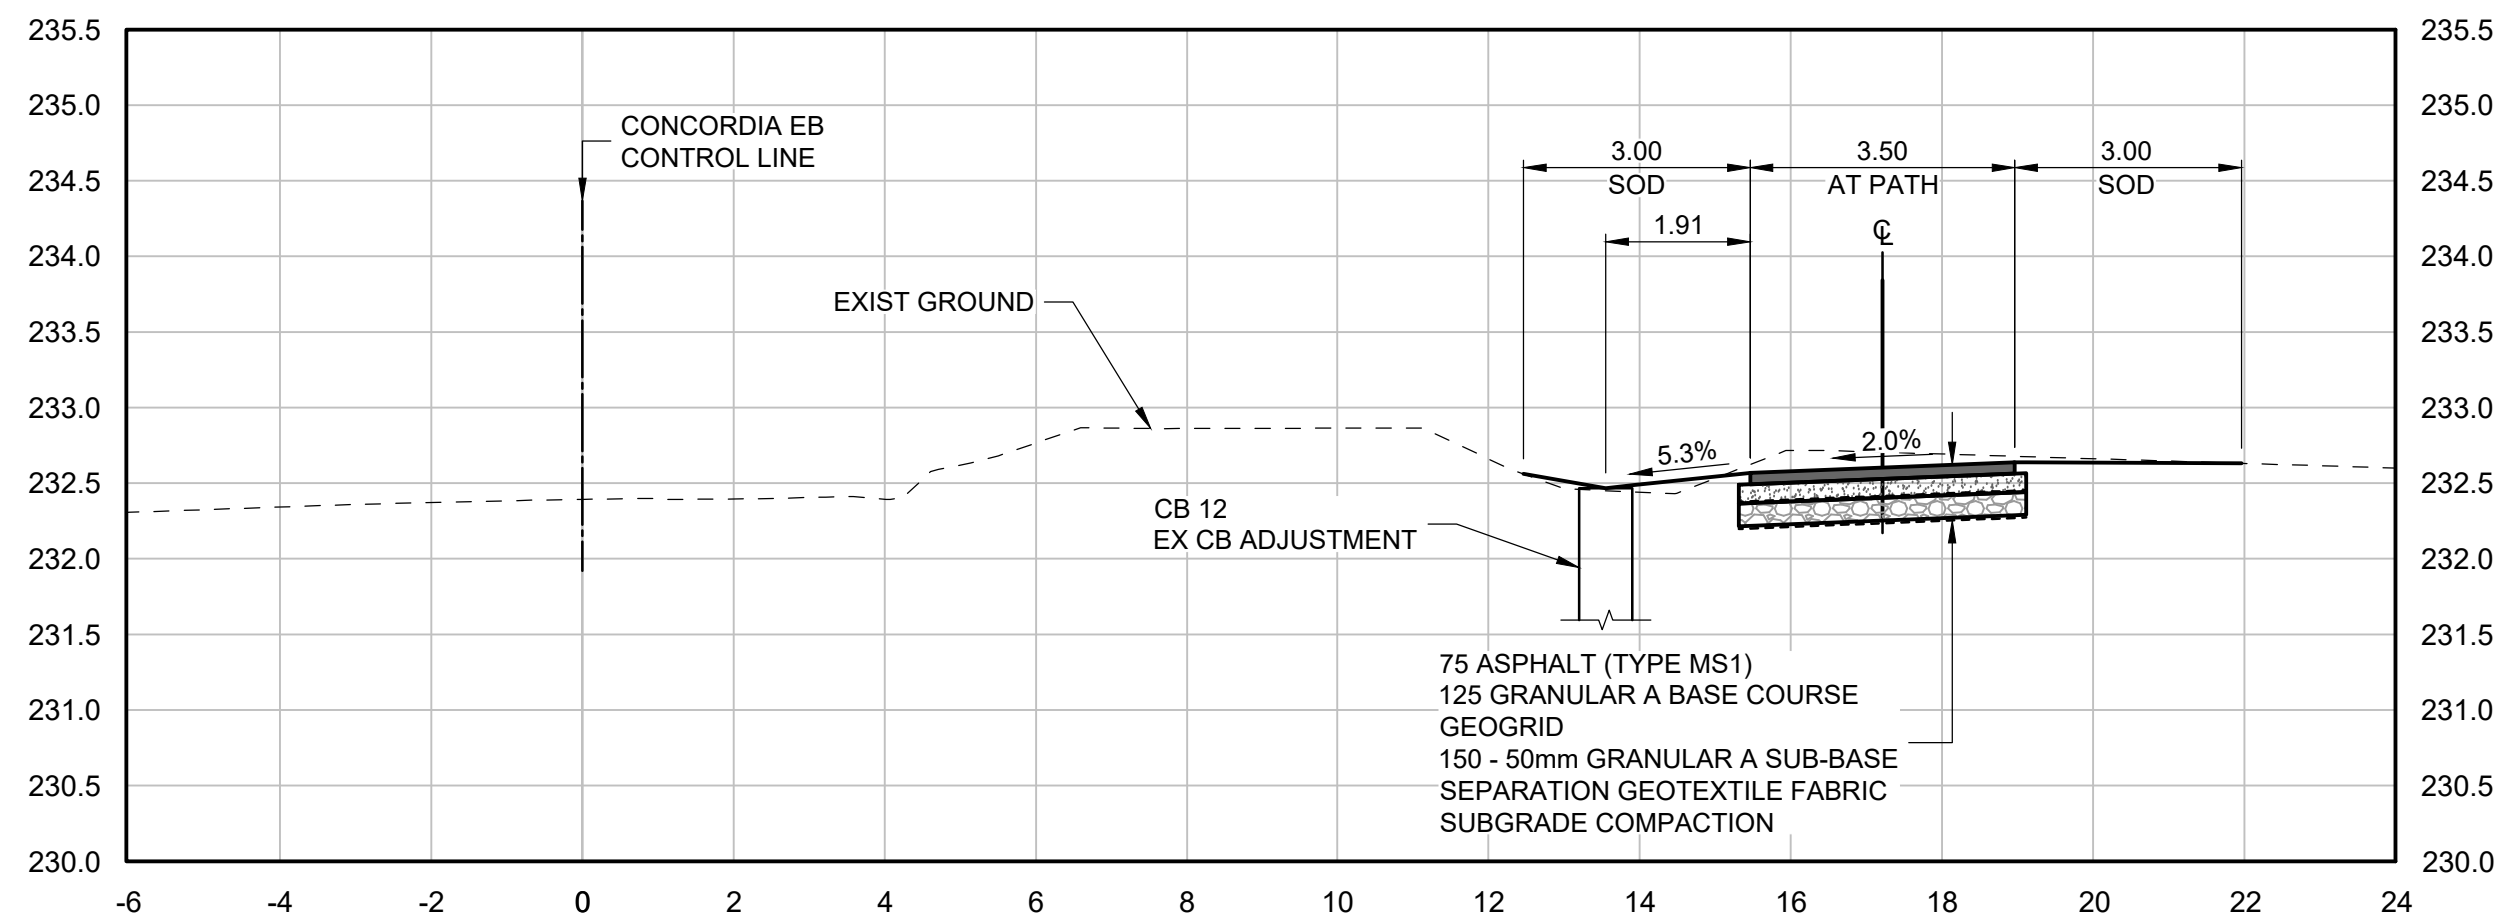

29
CONCORDIA AVE.
SECTION - STA 0+934
H 1:100, V 1:50

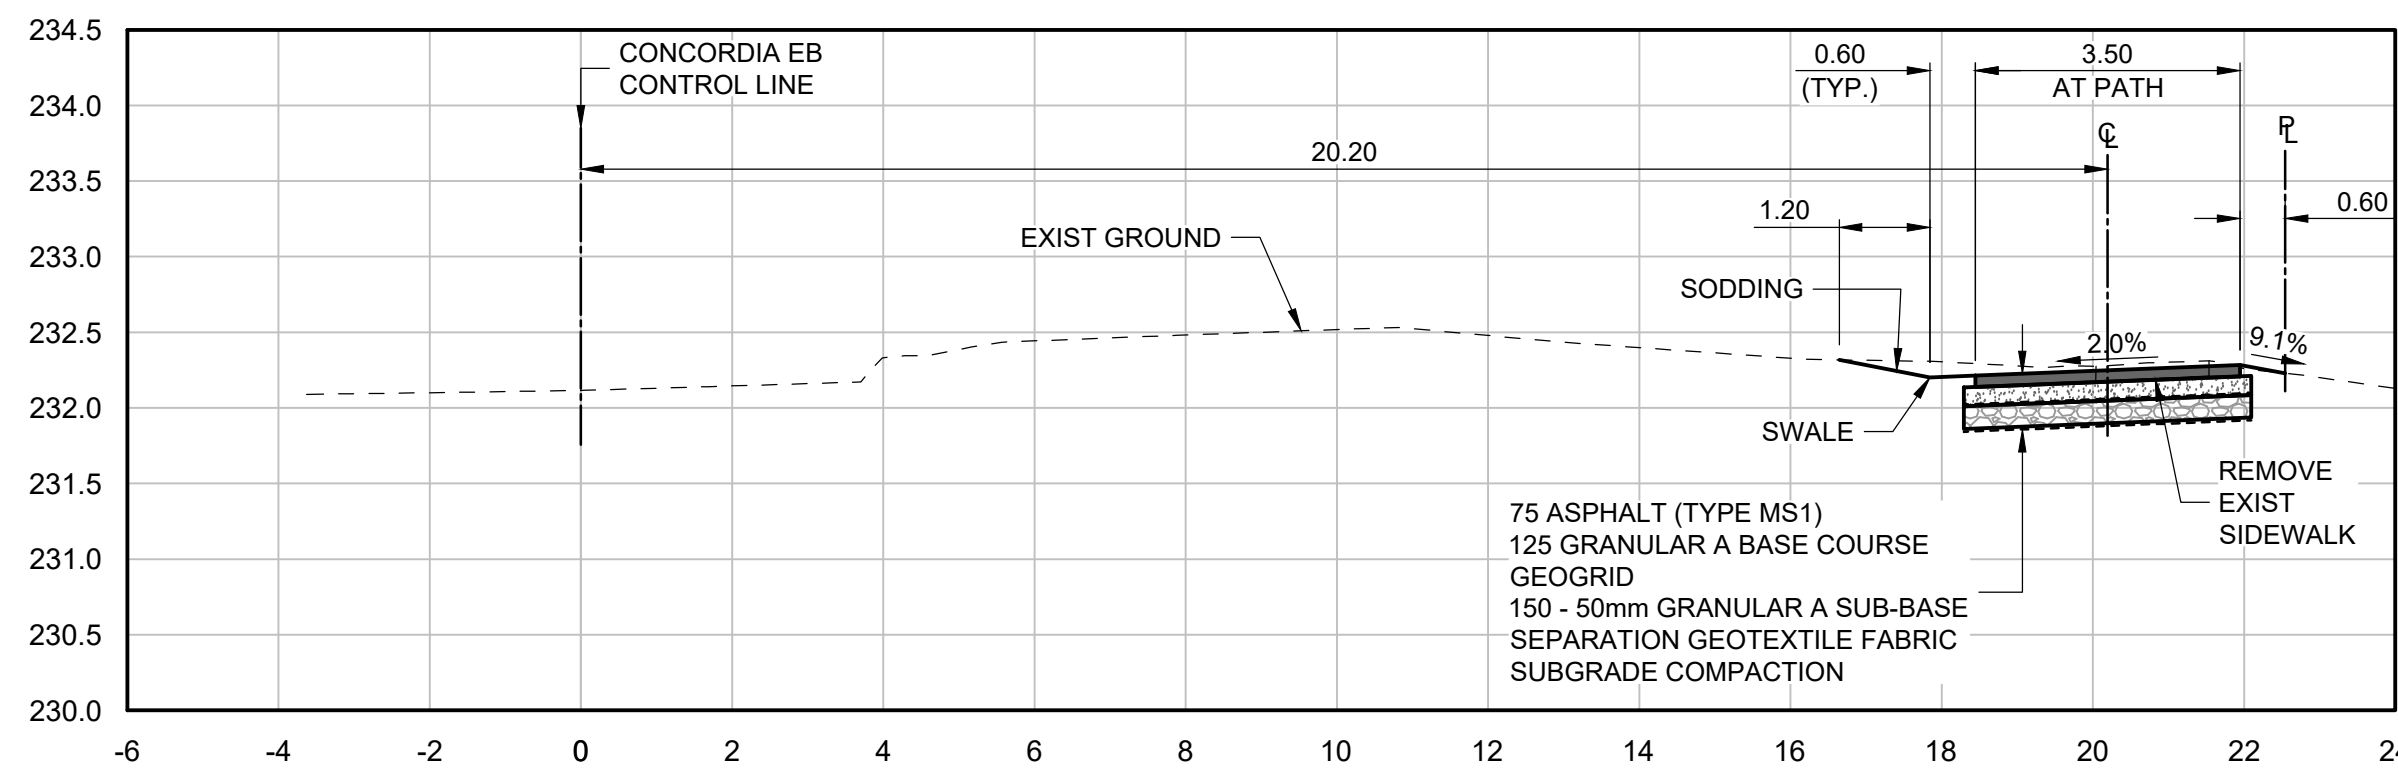

30
CONCORDIA AVE.
SECTION - STA 1+100
H 1:100, V 1:50

METRIC

WHOLE NUMBERS INDICATE MILLIMETRES
DECIMALIZED NUMBERS INDICATE METRES

B.M. ELEV.				 TETRA TECH			
				DESIGNED BY	BG	REVIEWED BY	JT
				DRAWN BY	BG	APPROVED BY	JNC
				SCALE:	AS NOTED	ACCEPTED BY	DATE
0	ISSUED FOR TENDER		25.08.07	JNC	CAM WARD, P.ENG. 25.08.07		
NO.	REVISIONS	DATE	BY	DATE	2025.08.07		

THE CITY OF WINNIPEG
PUBLIC WORKS DEPARTMENT

LAGIMODIERETWIN OVERPASSES
OVER CPKC KEEWATIN
REHABILITATION AND RELATED WORKS

CITY DRAWING NUMBER
P123-25-4309

SHEET OF
9 20

CROSS SECTIONS (9 OF 10)
CONCORDIA AVENUE

4309